



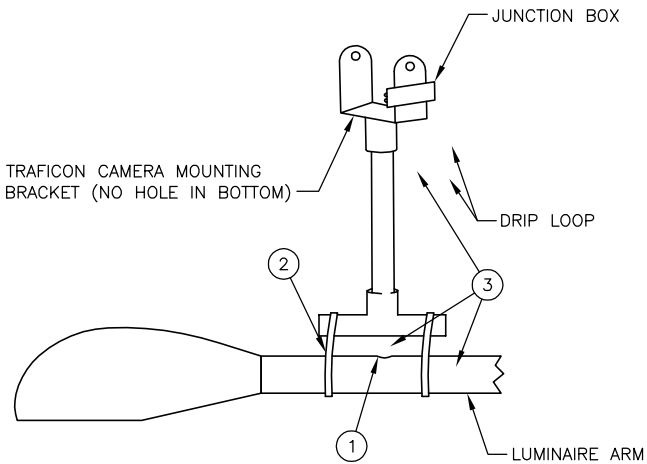

VIDEO DETECTION CAMERA ON LUMINAIRE ARM MOUNTING DETAIL

NOTES:


- 1 THE CONTRACTOR SHALL DRILL A 1" HOLE IN THE TOP OF THE LUMINAIRE MAST ARM, DEBURR AND PUT A RUBBER GROMMET IN HOLE.
- 2 THE TRAFICON MOUNT SHALL BE INSTALLED OVER THE 1" HOLE.
- 3 VIDEO CABLES SHALL BE PULLED THROUGH THE LUMINAIRE MAST ARM THROUGH THE 1" HOLE, THROUGH THE TRAFICON MOUNT AND THROUGH THE INSIDE OF TUBE, EXIT TUBE THROUGH PRE-DRILLED HOLE IN THE SIDE OF TUBE AND CONNECT TO VIDEO JUNCTION BOX LEAVING A DRIP LOOP IN CABLES.

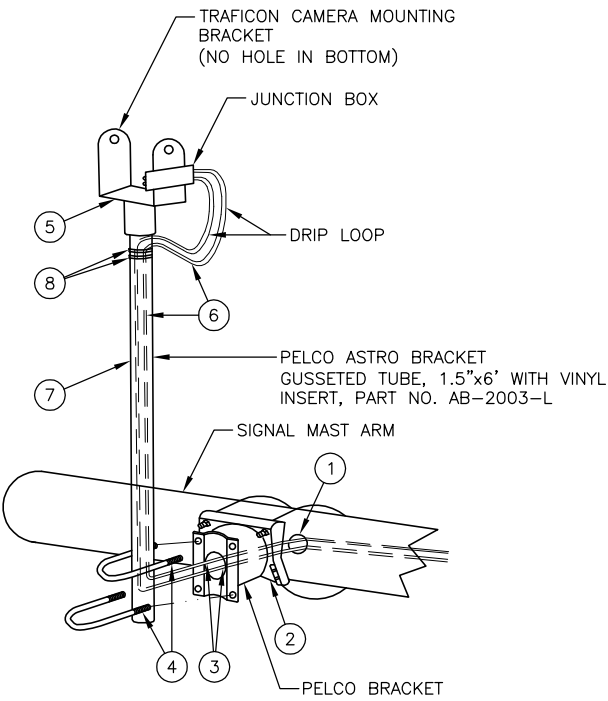

VIDEO DETECTION CAMERA ON SIGNAL POLE MAST ARM MOUNTING DETAIL

NOTES:

- 1 THE CONTRACTOR SHALL DRILL A 1" HOLE IN THE BACK SIDE OF THE SIGNAL MAST ARM DEBURR, & PUT A RUBBER GROMMET IN HOLE.
- 2 THE ASTRO BRACKET SHALL BE INSTALLED OVER THE 1" HOLE.
- 3 VIDEO CABLES SHALL BE PULLED THROUGH THE SIGNAL MAST ARM THROUGH THE 1" HOLE AND THROUGH THE ASTRO BRACKET.
- 4 BOLT 1.5" GUSSETED TUBE TO ASTRO BRACKET.
- 5 ATTACH VIDEO CAMERA MOUNTING BRACKET TO THE TOP OF THE GUSSETED TUBE.
- 6 ROUTE VIDEO CABLES IN GUSSET TO THE INSIDE OF TUBE, UP THE TUBE EXITING TUBE AT TOP OF GUSSET AND CONNECT TO VIDEO JUNCTION BOX LEAVING A DRIP LOOP IN CABLES.
- 7 INSTALL VINYL INSERT IN GUSSET, LEAVING NO MORE THAN A 1" GAP AT THE TOP FOR CABLES TO EXIT THE TUBE.
- 8 INSTALL 2 BLACK WEATHER RATED WIRE TIES AROUND TUBE WHERE CABLES EXIT AT THE TOP OF THE VINYL INSERT.

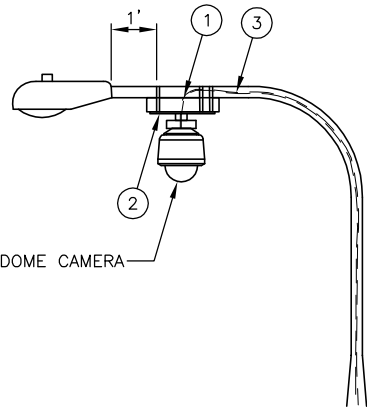

DOME CCTV CAMERA ON LUMINAIRE ARM MOUNTING DETAIL

NOTES:

- 1 THE CONTRACTOR SHALL DRILL A 1" HOLE IN THE TOP OF THE LUMINAIRE MAST ARM, DEBURR AND PUT A RUBBER GROMMET IN HOLE.
- 2 THE DOME CAMERA MOUNT SHALL BE PLACED OVER THE HOLE.
- 3 THE COMPOSITE CABLE SHALL BE PULLED THROUGH THE LUMINAIRE ARM, THROUGH THE 1" HOLE, THROUGH THE CAMERA MOUNT AND INTO THE CAMERA HOUSING.


60% REVIEW
CHECK PRINT
NOT FOR CONSTRUCTION

Nov 06, 2014 - 3:54pm isakulich C:\Users\isakulich\AppData\Local\Temp\AcPublish_15764\20100156 SG.dwg Layout Name: SG6



Perteet
425-252-7700 | 1-800-615-9900
2707 Colby Avenue, Suite 900
Everett, Washington 98201

LYNNWOOD
WASHINGTON

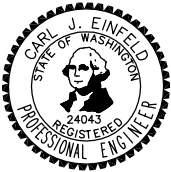

Drawn By MJS Date 11/2014
Designed By MJS 11/2014
Checked By CJE 11/2014
Approved By PGD 11/2014

SCALE
Horiz 1"=20'
Vert NONE
Project Number 20100156

CITY OF LYNNWOOD
POPLAR WAY EXTENSION BRIDGE
ALDERWOOD MALL BLVD. & 33RD AVE W.
SIGNAL DETAILS

Drawing No. SG6
Sheet No. X
of Total X

SEC. 22, T. 27 N., R. 4 E., W.M.

FEDERAL AID NO. IMD-STPUL-2004(037)


WIRING SCHEDULE

NO.	CONDUIT SIZE	2-#14 TWISTED	PED DETECT 4Cb#18	VEH DETECT 2C(S)	E. V. DETECT 3C(S)	SIGNAL HEAD 5C	SIGNAL HEAD 7C	VIDEO CABLE 6CDe	ILLUM POWER #8	BARE GROUND #8	SERVICE POWER 350 MCM THWN	NOTES
1												
2												
PUSH BUTTON SCHEDULE


PUSH BUTTON PHASE	POLE NUMBER	ARROW DIRECTION	SIGN
68	6	RIGHT	R10-3e
69	7	LEFT	R10-3e
88	8	RIGHT	R10-3e
89	5	LEFT	R10-3e

PHASING SEQUENCE DIAGRAM

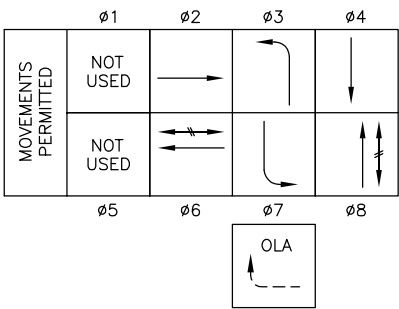


PHASES ø3 AND ø7 SHALL NOT RUN CONCURRENTLY BUT IN A LEAD/LAG MODE


EMERGENCY VEHICLE PRE-EMPTIONS

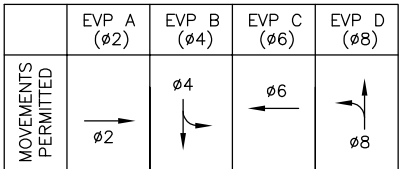

SIGNAL DISPLAYS

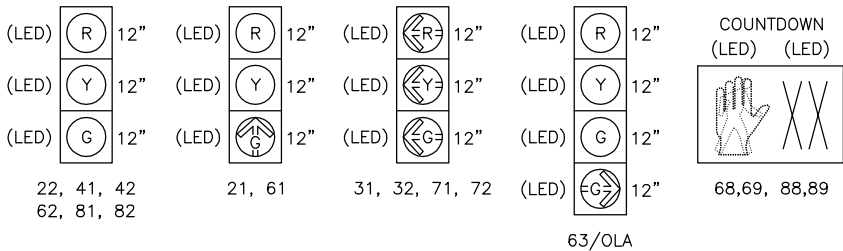

CALL 2 BUSINESS DAYS BEFORE YOU DIG
1 800 424-5555
UTILITIES UNDERGROUND LOCATION CENTER

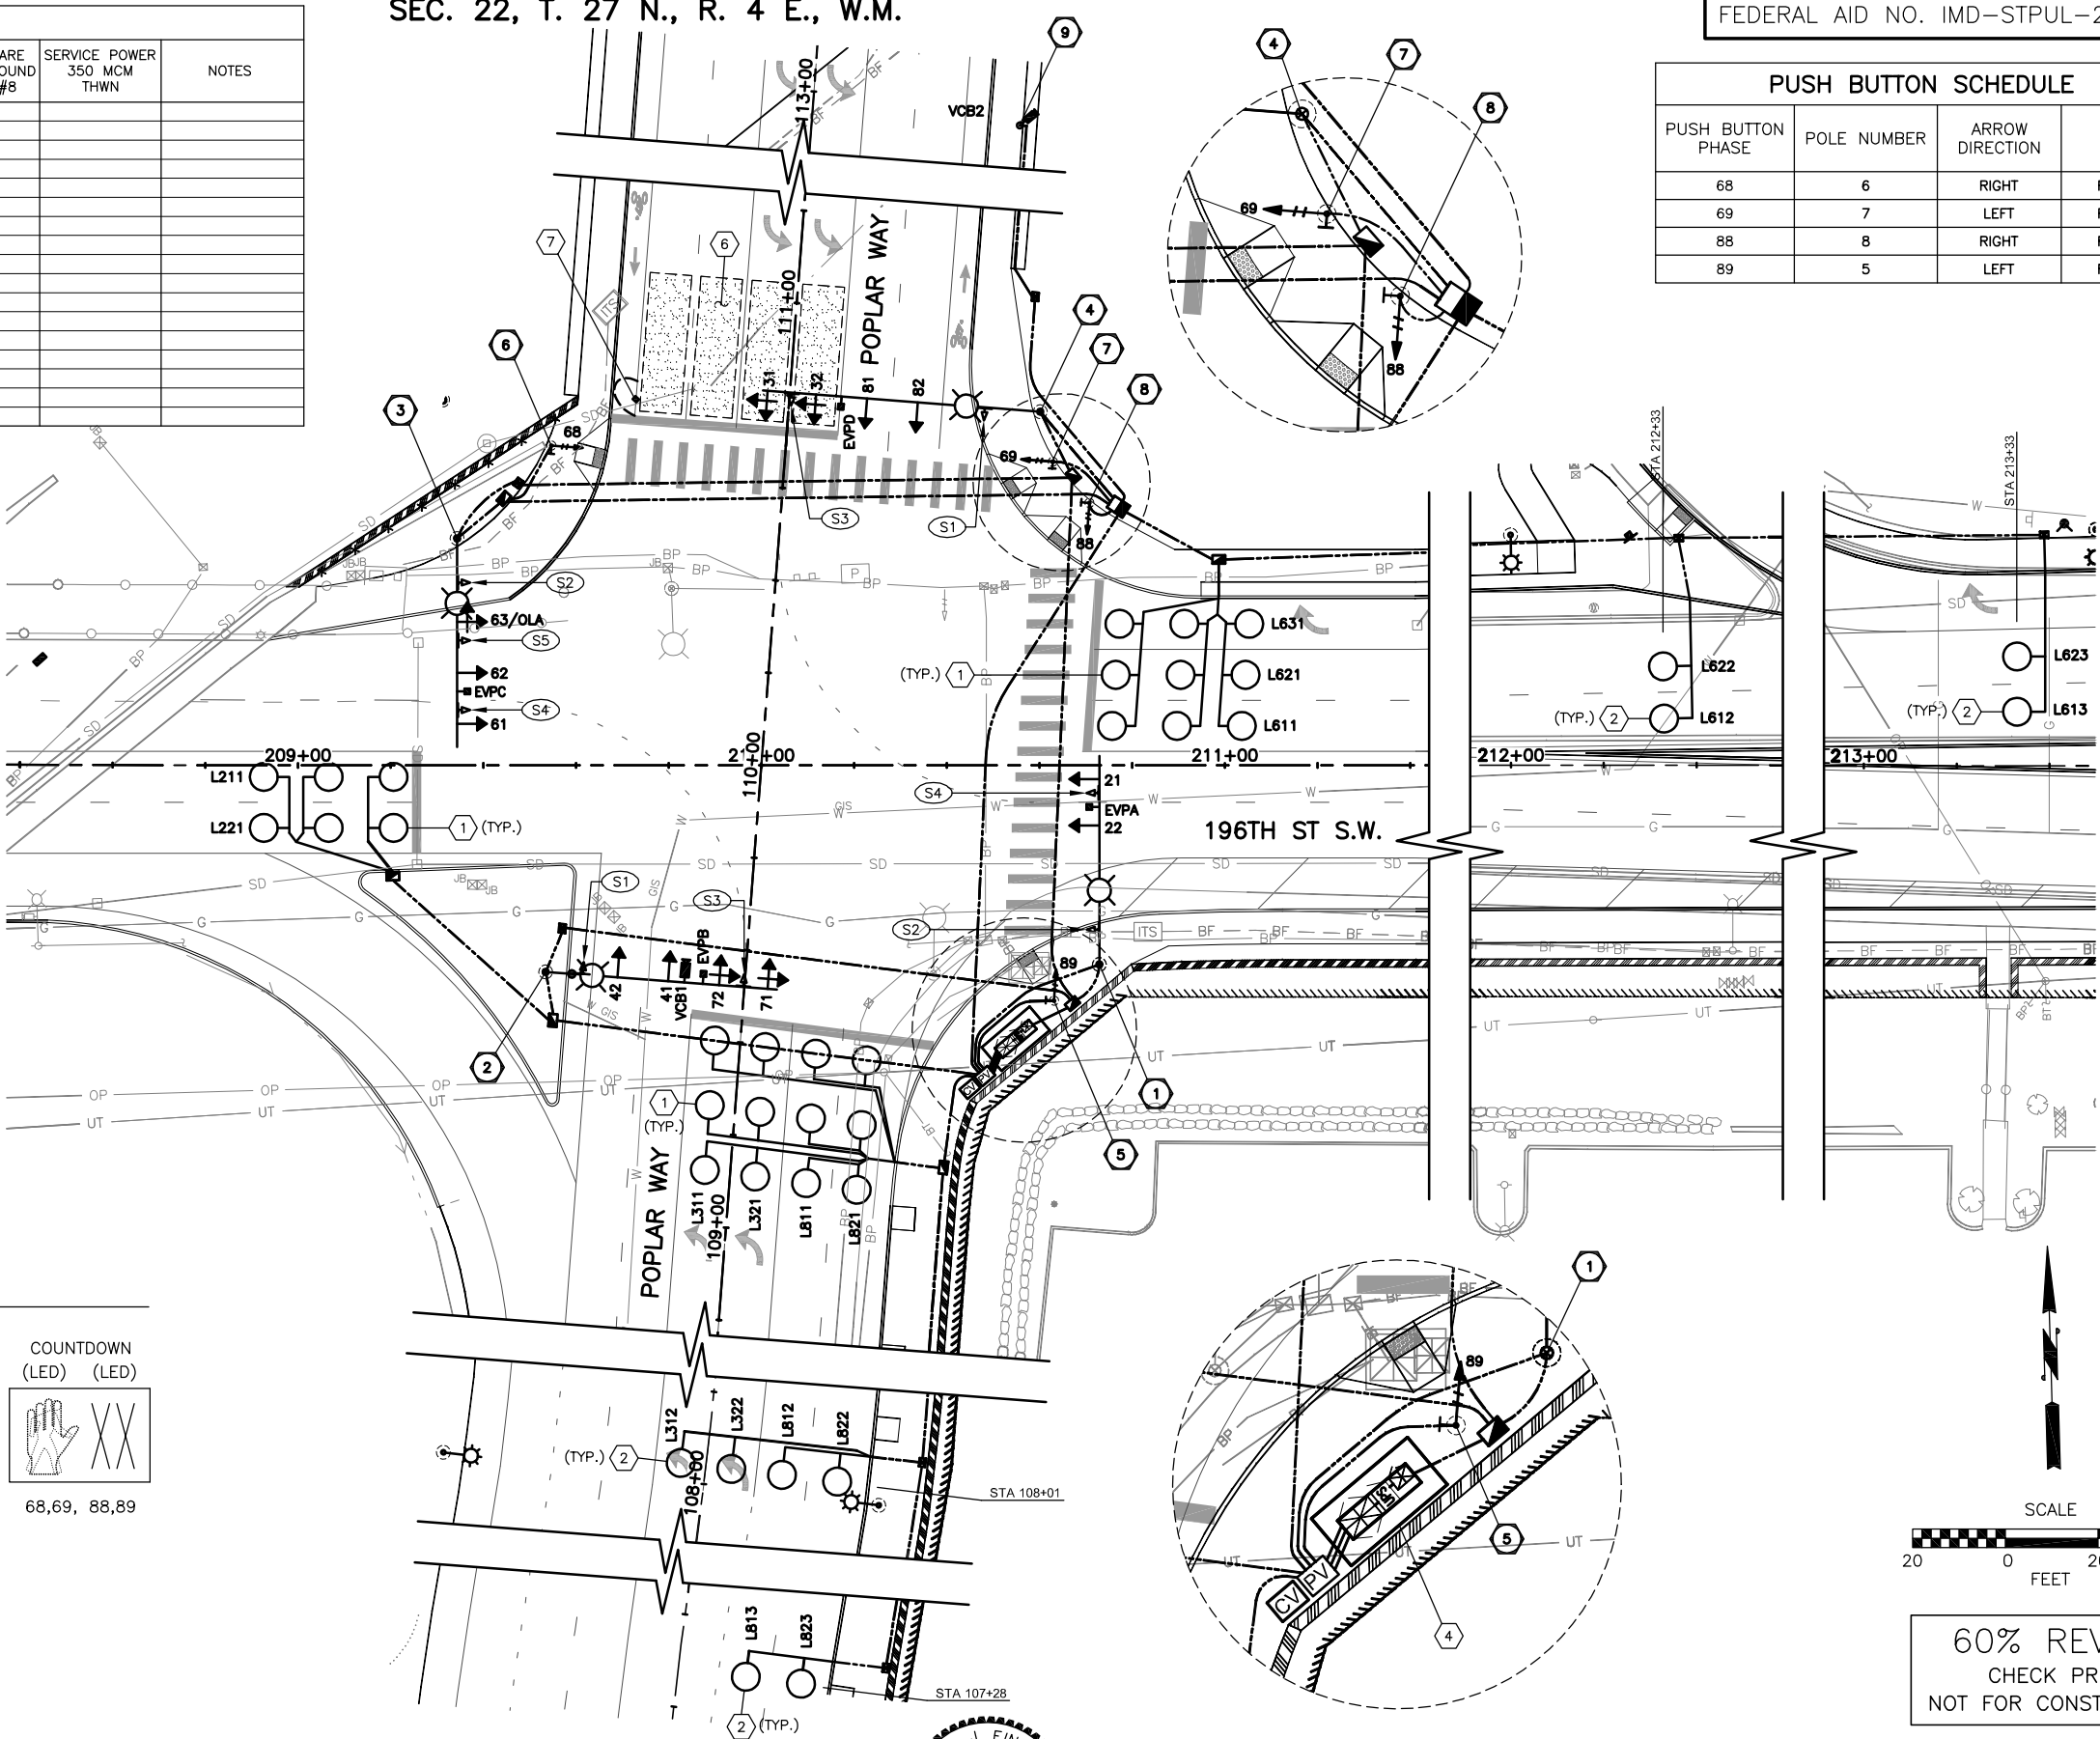

SIGNALIZATION SYMBOLS

SYMBOL	DESCRIPTION
	ROUND LOOP DETECTOR
	JUNCTION BOXES (TYPE 1, 2, 8)
	PULL BOX
	CABLE VAULT
	PEDESTRIAN PUSHBUTTON POST W/ PUSHBUTTON
	SIGNAL CONTROLLER
	ELECTRICAL SERVICE CABINET
	UNINTERRUPTED POWER SOURCE
	TRAFFIC SIGNAL POLE W/ LUMINAIRE
	PEDESTRIAN SIGNAL HEAD
	VEHICLE SIGNAL HEAD
	VEHICLE SIGNAL HEAD W/ ARROW INDICATOR
	EMERGENCY VEHICLE DETECTOR
	VIDEO DETECTION CAMERA
	SIGNAL POLE NOTE
	WIRE NOTE
	CONSTRUCTION NOTE
	CONDUIT

SIGN LEGEND

S1	
	60x12
D3-201	
S2	
	60x12
D3-201	
S3	
	R3-8L MOD
S4	
	R3-2
S5	
	R3-5R

DISPLAY NOTES

- ALL VEHICLE SIGNAL HEADS SHALL HAVE 12" L.E.D. LENSES. THE HOUSING SHALL BE PAINTED DARK GREEN. ALUMINUM TUNNEL VISORS SHALL BE PAINTED FLAT BLACK IN COLOR INSIDE AND SHALL BE DARK GREEN ON THE OUTSIDE. BACK PLATES SHALL BE POLYCARBONATE.
- ALL PEDESTRIAN SIGNAL HEADS SHALL BE COUNTDOWN TYPE AND SOLID (NOT OUTLINED) L.E.D. WITH SYMBOLIC LEGENDS AND "Z-CRATE VISORS". THE ALUMINUM HOUSING SHALL BE PAINTED DARK GREEN WITH FLAT BLACK VISORS.
- ALL MAST-ARM MOUNTED STREET NAME SIGNS SHALL BE SHEATHED WITH 3M BRAND DIAMOND GRADE SHEETING OR EQUAL AND MOUNTED WITH STAINLESS STEEL STRAPS AND BRACKETS (SEE WSDOT STD. PLAN G-30.10-03).
- ALL VEHICLE SIGNAL HEADS SHALL HAVE TYPE "M" MOUNTING PER WSDOT STD. PLAN J-75.20-00.
- PEDESTRIAN SIGNAL HEAD 88 SHALL HAVE TYPE "D" MOUNTING PER WSDOT STD, PLAN J-75.10-01.
- PEDESTRIAN SIGNAL HEAD 68, 69 AND 89 SHALL HAVE TYPE "E" MOUNTING PER WSDOT STD. PLAN J-75.10-01.
- ALL VEHICLE HEADS SHALL HAVE BACKPLATES. ALL BACKPLATES SHALL BE INSTALLED WITH A 1" WIDE STRIP OF YELLOW REFLECTIVE TAPE AROUND THE PERIMETER OF EACH BACKPLATE PER SPECIAL PROVISIONS. ALL BACKPLATES SHALL BE BLACK AND LOUVERED.
- PEDESTRIAN PUSHBUTTONS SHALL BE APS (4-WIRE) TYPE AND INSTALLED PER MANUFACTURES REQUIREMENTS.

GENERAL NOTES

- UTILITY LOCATION (DIAL-A-DIG) PRIOR TO CONSTRUCTION WILL BE THE RESPONSIBILITY OF THE CONTRACTOR. CONFLICTS ARE TO BE BROUGHT TO THE ATTENTION OF THE ENGINEER FOR RESOLUTION.
- ALL WORK SHALL BE IN CONFORMANCE WITH STATE OF WASHINGTON STANDARD PLANS AND SPECIFICATIONS, EXCEPT AS MODIFIED BY CONTRACT PLANS AND PROVISIONS.
- ALL JUNCTION BOXES AND CONDUIT RUNS SHALL BE INSTALLED AS SHOWN IN THE PLANS, LOCATIONS SHOWN ARE SCHEMATIC AND THE ENGINEER WILL PROVIDE EXACT LOCATIONS. SEE WSDOT STANDARD PLANS J-10, J-40.10-03 AND J-40.30-03.
- UNLESS OTHERWISE SPECIFIED, ALL PROPOSED SIGNAL CONDUIT SHALL BE SCHEDULE. 80 PVC.
- JUNCTION BOXES SHALL NOT BE PLACED IN SIDEWALKS. IF UNAVOIDABLE, JUNCTION BOXES SHALL HAVE SLIP RESISTANT LIDS AND FRAMES.
- ALL ROADWAY CONDUIT CROSSINGS OF 196TH ST SW/SR524 SHALL BE DIRECTIONALLY BORED IN ACCORDANCE WITH STD. SPEC. 8-20.3(5).

SIGNAL POLE NOTES:

- CONSTRUCT FOUNDATION PER WSDOT STD. PLANS J-26.10-02 AND J-26.15-01. FURNISH AND INSTALL TYPE III SIGNAL POLE WITH 40' MASTARM, ONE (1) 12' LUMINAIRE ARM, ONE (1) 250 WATT HPS-MC TYPE III LUMINAIRE, INCLUDING MOUNTINGS, TWO (2) VEHICLE SIGNAL HEADS, ONE (1) EVP DETECTOR TYPE 721, ONE (1) LANE CONTROL SIGN, ONE (1) STREET NAME SIGN, ONE (1) POLE MOUNTED TERMINAL CABINET, ONE (1) PEDESTRIAN SIGNAL HEAD, AND ONE (1) PEDESTRIAN PUSHBUTTON ASSEMBLY.
- CONSTRUCT FOUNDATION PER WSDOT STD. PLANS J-26.10-02 AND J-26.15-01. FURNISH AND INSTALL TYPE III SIGNAL POLE WITH 50' MASTARM, ONE (1) 10' LUMINAIRE ARM, ONE (1) 250 WATT HPS-MC TYPE III LUMINAIRE, INCLUDING MOUNTINGS, FOUR (4) VEHICLE SIGNAL HEADS, ONE (1) EVP DETECTOR TYPE 721, ONE (1) VIDEO DETECTION CAMERA, ONE (1) DOME SURVEILLANCE CAMERA, ONE (1) LANE CONTROL SIGN, ONE (1) STREET NAME SIGN, AND ONE (1) POLE MOUNTED TERMINAL CABINET.
- CONSTRUCT FOUNDATION PER WSDOT STD. PLANS J-26.10-02 AND J-26.15-01. FURNISH AND INSTALL TYPE III SIGNAL POLE WITH 55' MASTARM, ONE (1) 16' LUMINAIRE ARM, ONE (1) 250 WATT HPS-MC TYPE III LUMINAIRE, INCLUDING MOUNTINGS, TWO (2) VEHICLE SIGNAL HEADS, ONE (1) EVP DETECTOR TYPE 721, TWO (2) LANE CONTROL SIGNS, ONE (1) STREET NAME SIGN, ONE (1) POLE MOUNTED TERMINAL CABINET. ONE (1) PEDESTRIAN SIGNAL HEAD, AND ONE (1) PEDESTRIAN PUSHBUTTON ASSEMBLY.
- CONSTRUCT FOUNDATION PER WSDOT STD. PLANS J-26.10-02 AND J-26.15-01. FURNISH AND INSTALL TYPE III SIGNAL POLE WITH 55' MASTARM, ONE (1) 16' LUMINAIRE ARM, ONE (1) 250 WATT HPS-MC TYPE III LUMINAIRE, INCLUDING MOUNTINGS, FOUR (4) VEHICLE SIGNAL HEADS, ONE (1) EVP DETECTOR TYPE 721, ONE (1) LANE CONTROL SIGN, ONE (1) STREET NAME SIGN, ONE (1) POLE MOUNTED TERMINAL CABINET. ONE (1) PEDESTRIAN SIGNAL HEAD, AND ONE (1) PEDESTRIAN PUSHBUTTON ASSEMBLY.
- CONSTRUCT FOUNDATION PER WSDOT STD. PLANS J-21.10-03 AND J-26.15-01. FURNISH AND INSTALL TYPE PS SIGNAL POLE, ONE (1) PEDESTRIAN SIGNAL HEAD, AND ONE (1) PEDESTRIAN PUSHBUTTON ASSEMBLY.
- CONSTRUCT FOUNDATION PER WSDOT STD. PLANS J-21.10-04 AND J-26.15-01. FURNISH AND INSTALL TYPE PS SIGNAL POLE, ONE (1) PEDESTRIAN SIGNAL HEAD, AND ONE (1) PEDESTRIAN PUSHBUTTON ASSEMBLY.
- CONSTRUCT FOUNDATION PER WSDOT STD. PLANS J-21.10-03 AND J-26.15-01. FURNISH AND INSTALL TYPE PS SIGNAL POLE, ONE (1) PEDESTRIAN SIGNAL HEAD, AND ONE (1) PEDESTRIAN PUSHBUTTON ASSEMBLY.
- CONSTRUCT FOUNDATION PER WSDOT STD. PLANS J-21.10-03 AND J-26.15-01. FURNISH AND INSTALL TYPE PS SIGNAL POLE, ONE (1) PEDESTRIAN SIGNAL HEAD, AND ONE (1) PEDESTRIAN PUSHBUTTON ASSEMBLY.
- PROVIDE AND INSTALL CAMERA POLE ON BRIDGE BARRIER PER WSDOT STD. PLAN J-29.15-00 AND J-29.16-01. PROVIDE AND INSTALL ONE (1) SURVEILLANCE CAMERA, AND ONE (1) VIDEO DETECTION CAMERA PER DETAIL DWG. SG_.

CONSTRUCTION NOTES:

- INSTALL TYPE 3 STOP LINE LOOPS, PER WSDOT STD. PLAN J-50.12-00.
- INSTALL TYPE 3 ADVANCE LOOPS, PER WSDOT STD. PLAN J-50.12-00.
- NOT USED THIS SHEET.
- CONSTRUCT FOUNDATION FOR COMBINATION CONTROLLER, SERVICE, AND BACKUP POWER SOURCE (BPS), PER WSDOT STD. PLAN J-10.10-02. LOCATION AND ORIENTATION OF FOUNDATION AND CABINETS SHALL BE APPROVED BY THE ENGINEER PRIOR TO INSTALLING CONDUITS.
- PROVIDE AND INSTALL DOUBLE 332/2070 CABINET. PROVIDE AND INSTALL SERVICE AND BPS. WIRE TO THE INTERSECTION CONFIGURATION WITH ALL ASSOCIATED EQUIPMENT. MAKE NECESSARY FIELD CONNECTIONS, SEE WSDOT STANDARD SPECIFICATIONS AND SPECIAL PROVISIONS FOR REQUIRED TESTS.
- VIDEO DETECTION ZONE, FOR REFERENCE ONLY.
- PROVIDE AND INSTALL MICRORADAR SENSOR FOR BIKE LANE PER MANUFACTURER'S REQUIREMENTS.


60% REVIEW
CHECK PRINT
NOT FOR CONSTRUCTION



Perteet

425-252-7700 | 1-800-615-9900
2707 Colby Avenue, Suite 900
Everett, Washington 98201

LYNNWOOD
WASHINGTON

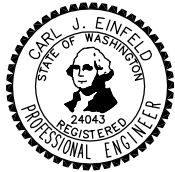

Drawn By	Date
MJS	11/2014
Designed By	
MJS	11/2014
Checked By	
CJE	11/2014
Approved By	
PGD	11/2014

SCALE
Horiz NONE
Vert NONE
Project Number 20100156

CITY OF LYNNWOOD
**POPLAR WAY EXTENSION BRIDGE
196TH ST SW & POPLAR WAY
SIGNAL NOTES**

Drawing No.

SG8

Sheet No.


X

X

of Total

FIELD WIRE TERMINATIONS

CABINET WIRE TERMINATIONS

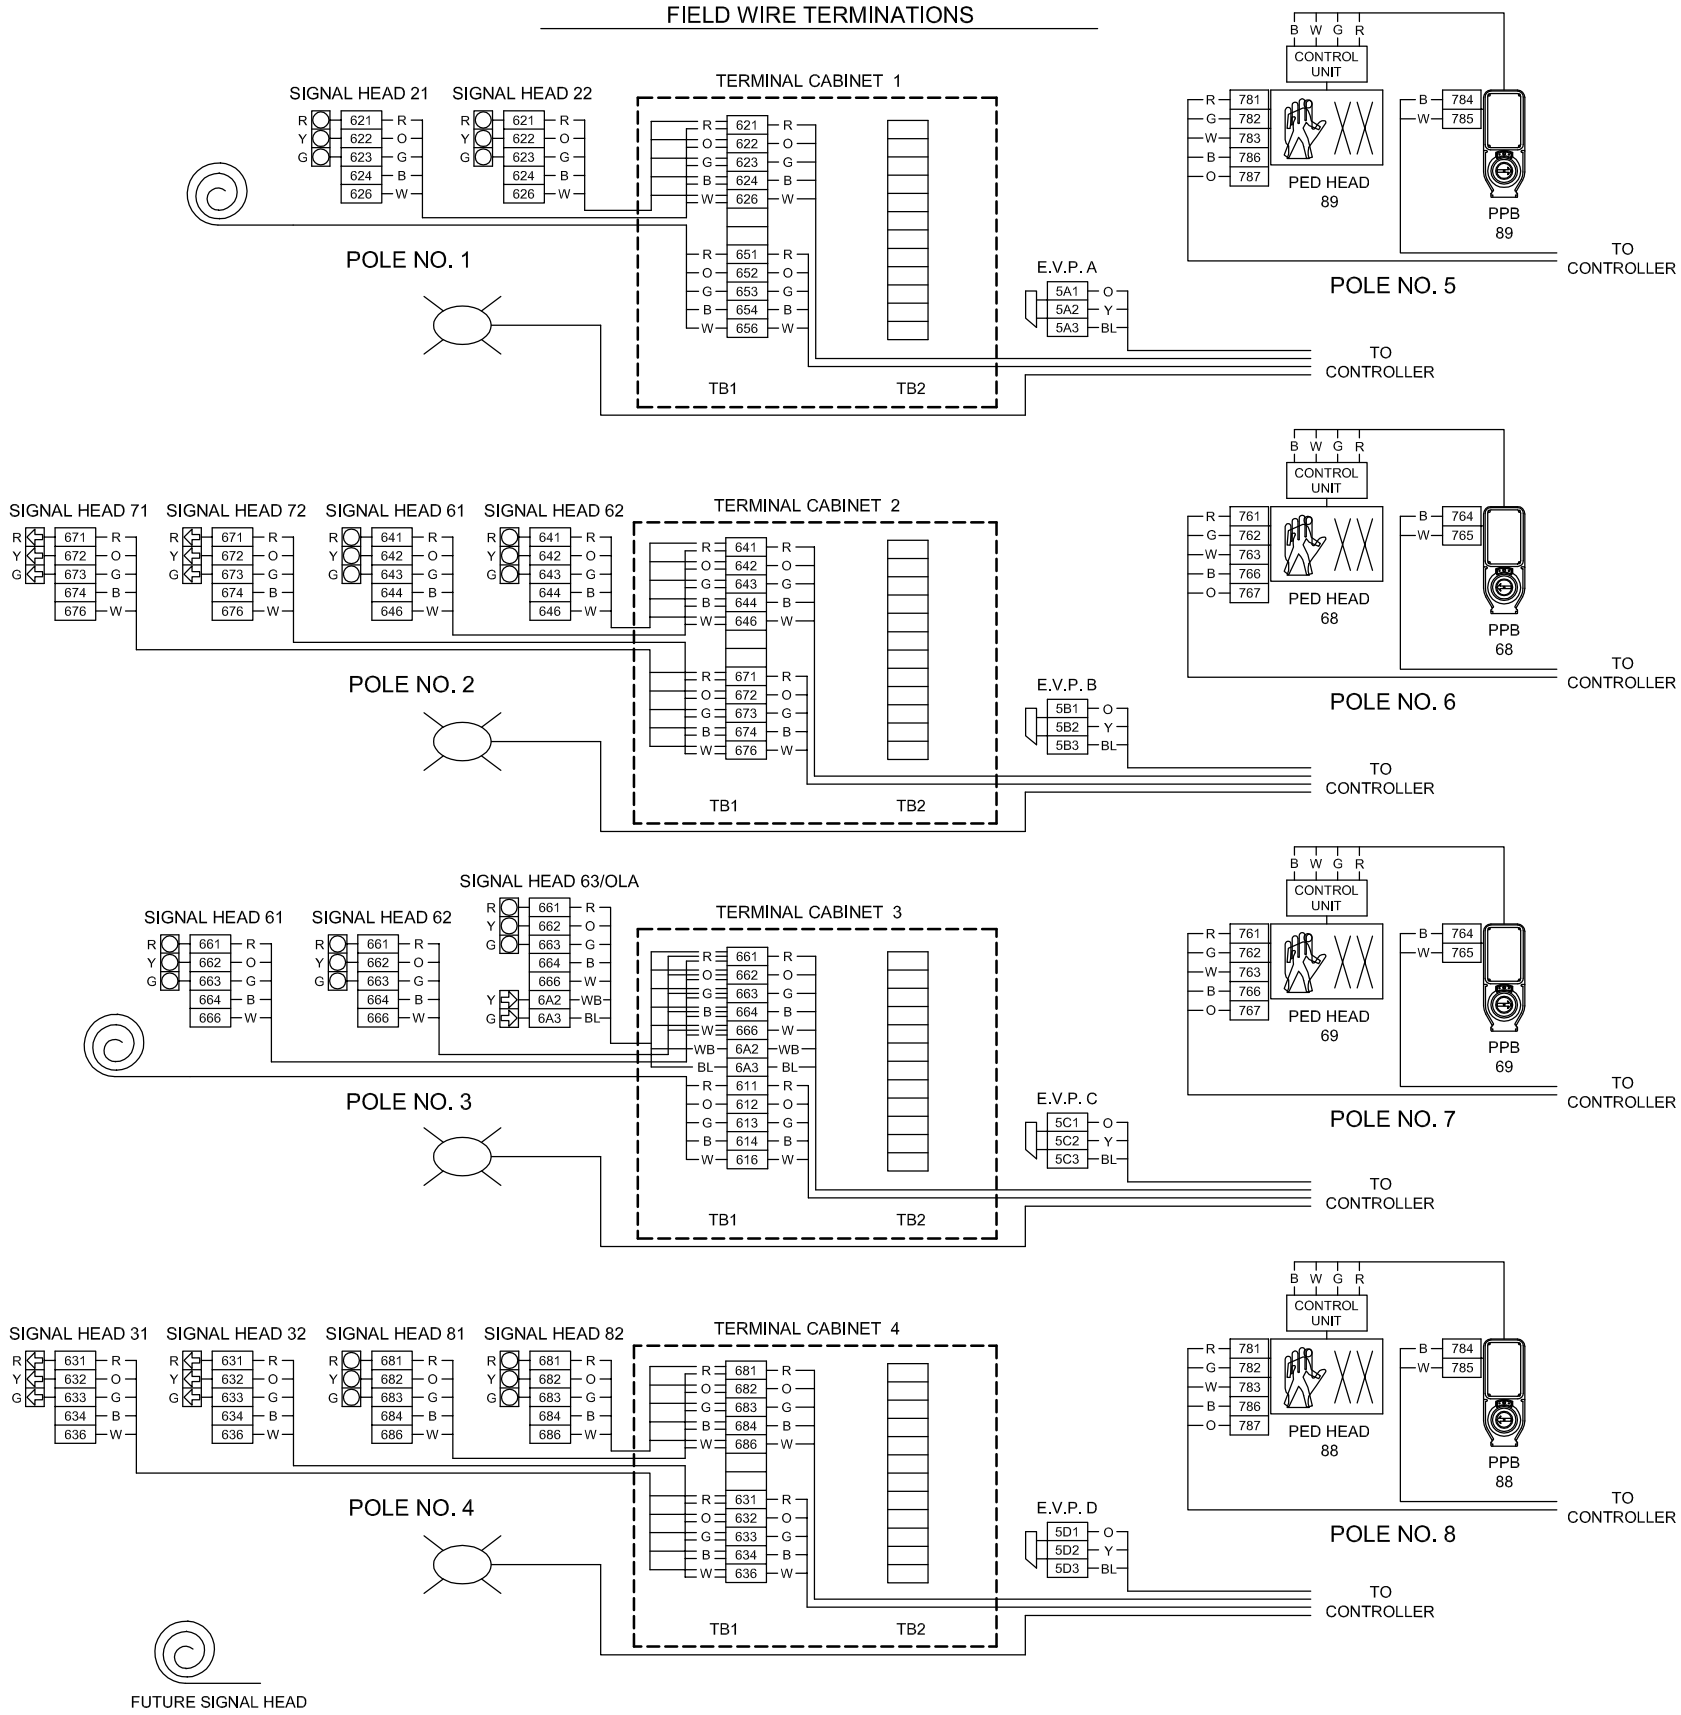

DETECTION INPUT TERMINALS

TB 2			
816	1	I1D	Ø1U
817	2	I1E	
818	3	I1J	Ø1L
819	4	I1K	
921	5	I2D	Ø2U
922	6	I2E	
923	7	I2J	Ø2L
924	8	I2K	
925	9	I3D	Ø2U
926	10	I3E	
927	11	I3J	Ø2L
928	12	I3K	

TB 3			
Ø5U	J1D	1	856
	J1E	2	857
	J1J	3	858
Ø5L	J1K	4	859
Ø6U	J2D	5	961
	J2E	6	962
Ø6L	J2J	7	963
	J2K	8	964
Ø6U	J3D	9	965
	J3E	10	966
Ø6L	J3J	11	967
	J3K	12	968

COORDINATION

TB0			
BL	541		
W	542		
OR	543		
W	544		
GN	545		
W	546		
BR	547		
W	548		
GR	549		
W	550		
BL	551		
R	552		

SERVICE PANEL

TBS			
B	501	1	AC+
GRD	502	2	CG
W	502	3	AC-
		4	
		5	

AUXILIARY PREEMPTION
(CONNECTED VIA 262W WIRE HARNESS
TO M262 DISCRIMINATOR)

TB10											
1	A&C	2	A&C	3	A	4	A	5	C	6	C
AUX	AUX	AUX	AUX	AUX	AUX	AUX	AUX	AUX	AUX	AUX	AUX
WB	OLA	BL	OLA	R	VCB2	B	VCB2				

TB 4					
211	B	826	1	I4D	Ø2U
	W	827	2	I4E	
221	B	828	3	I4J	Ø2L
	W	829	4	I4K	
311	B	836	5	I5D	Ø3U
	W	837	6	I5E	
321	B	838	7	I5J	Ø3L
	W	839	8	I5K	
		941	9	I6D	Ø4U
		942	10	I6E	
		943	11	I6J	Ø4L
		944	12	I6K	

TB 5			
Ø6U	J4D	1	866
	J4E	2	867
Ø6L	J4J	3	868
	J4K	4	869
Ø7U	J5D	5	876
	J5E	6	877
Ø7L	J5J	7	878
	J5K	8	879
Ø8U	J6D	9	981
	J6E	10	982
Ø8L	J6J	11	983
	J6K	12	984

TB 6			
945	1	I7D	Ø4U
946	2	I7E	
947	3	I7J	Ø4L
948	4	I7K	
846	5	I8D	Ø4U
847	6	I8E	
848	7	I8J	Ø4L
849	8	I8K	
911	9	I9D	Ø3U
912	10	I9E	
931	11	I9J	Ø3L
932	12	I9K	

TB 7			
Ø8U	J7D	1	985
	J7E	2	986
Ø8L	J7J	3	987
	J7K	4	988
Ø8U	J8D	5	886
	J8E	6	887
Ø8L	J8J	7	888
	J8K	8	889
Ø6U	J9D	9	951
	J9E	10	952
	J9J	11	971
	J9K	12	972

TB 8			
	1		
	2		
	3		
724	4	I12D	Ø2P
744	5	I12J	Ø4P
745	6	I12K	COM
764	7	I13D	Ø6P
784	8	I13J	Ø8P
785	9	I13K	COM
	10		
	11		
	12		

TB 9			
DC-	1		
	2	5AC3	BL
EVA	J13K	3	5BD3
	J12D	4	5A2
EVC	J12J	5	5C2
DC+	J12E	6	5AC1
EVb	J13D	7	5B2
EVD	J13J	8	5D2
DC+	J13E	9	5BD1
RR1	J14D	10	516
RR2	J14J	11	517
COM	J14E	12	518

DISPLAY OUTPUT TERMINALS

41 42	R	641	101	Ø4R			721	113	Ø2DW		611	125	Ø1R		
	O	642	102	Ø4Y			5A4	114	EVIA		612	126	Ø1Y		
	G	643	103	Ø4G			722	115	Ø2W		613	127	Ø1G		
		741	104	Ø4DW			631	116	Ø3R		621	128	Ø2R		
		5B4	105	EVIB			632	117	Ø3Y		622	129	Ø2Y		
		742	106	Ø4W			633	118	Ø3G		623	130	Ø2G		
81 82	R	681	107	Ø8R		31 32	O	761	119	Ø6DW	21 22	R	651	131	Ø5R
	O	682	108	Ø8Y			G	5C4	120	EVIC		O	652	132	Ø5Y
	G	683	109	Ø8G				762	121	Ø6W		G	653	133	Ø5G
		781	110	Ø8DW		68 69	BL	671	122	Ø7R		661	134	Ø6R	
88 89	R	5D4	111	EVID			R	672	123	Ø7Y	61 62 63	R	662	135	Ø6Y
	O	782	112	Ø8W		71 72	G	673	124	Ø7G		O	663	136	Ø6G
	G											G			

NOTE: TERMINATE ALL WIRING IDENTIFIED AS AC- (6"6 AND 7"3) AT THE AC-BUSS.

SEAL AND COIL ALL SPARE CONDUCTORS AND STORE NEATLY ON THE CABINET FLOOR.

AFTER FIELD WIRES ARE INSTALLED, INSTALL 2C(SH) JUMPER WIRES BETWEEN THE FOLLOWING INPUT TERMINAL PAIRS:

816 --B-- 967
817 --W-- 968

856 --B-- 927
857 --W-- 928

876 --B-- 947
877 --W-- 948

836 --B-- 987
837 --W-- 988

DELETE THIS SECTION IF THE 239 PROGRAM IS SPECIFIED

60% REVIEW
CHECK PRINT
NOT FOR CONSTRUCTION



Perteet
425-252-7700 | 1-800-615-9900
2707 Colby Avenue, Suite 900
Everett, Washington 98201

LYNNWOOD
WASHINGTON



Drawn By MJS
Designed By MJS
Checked By CJE
Approved By PGD
Date 11/2014
11/2014
11/2014
11/2014

SCALE
Horiz NONE
Vert NONE
Project Number 20100156

CITY OF LYNNWOOD
POPLAR WAY EXTENSION BRIDGE
196TH ST SW & POPLAR WAY
WIRING TERMINATIONS





Drawing No.

SG9

Sheet No.


X

of Total

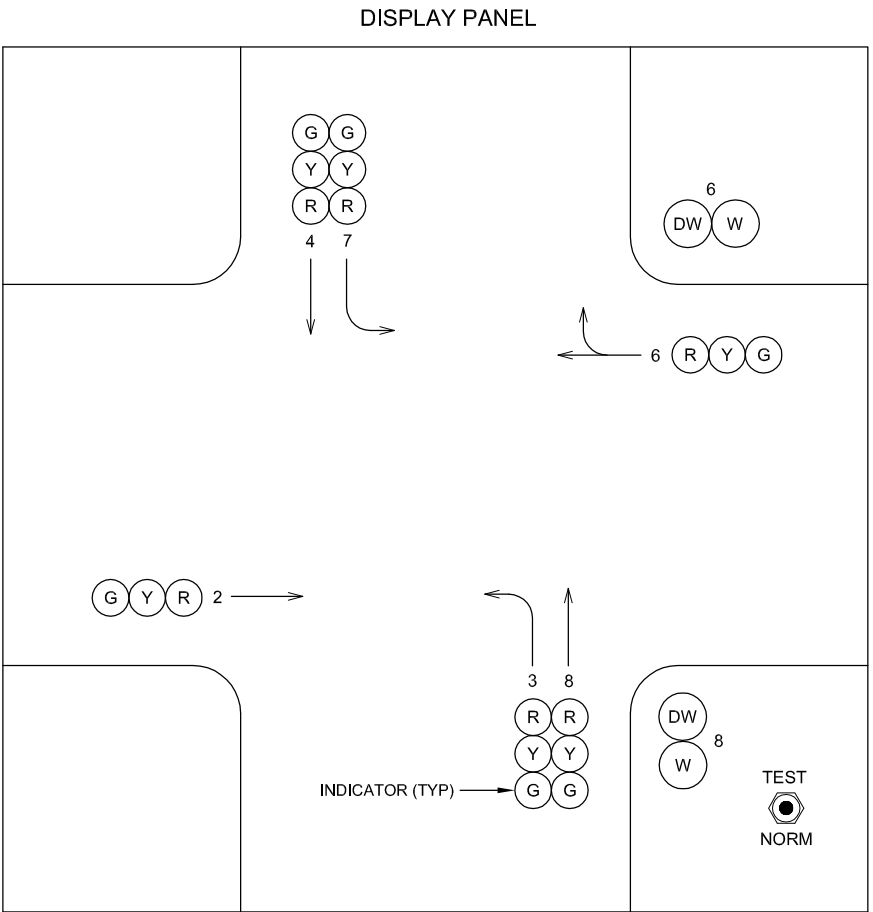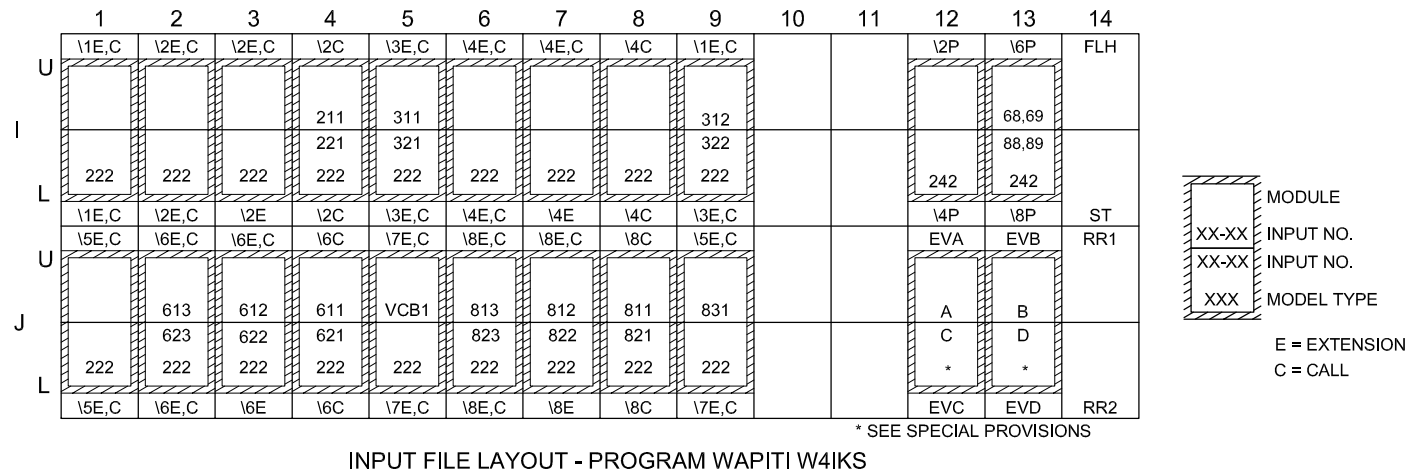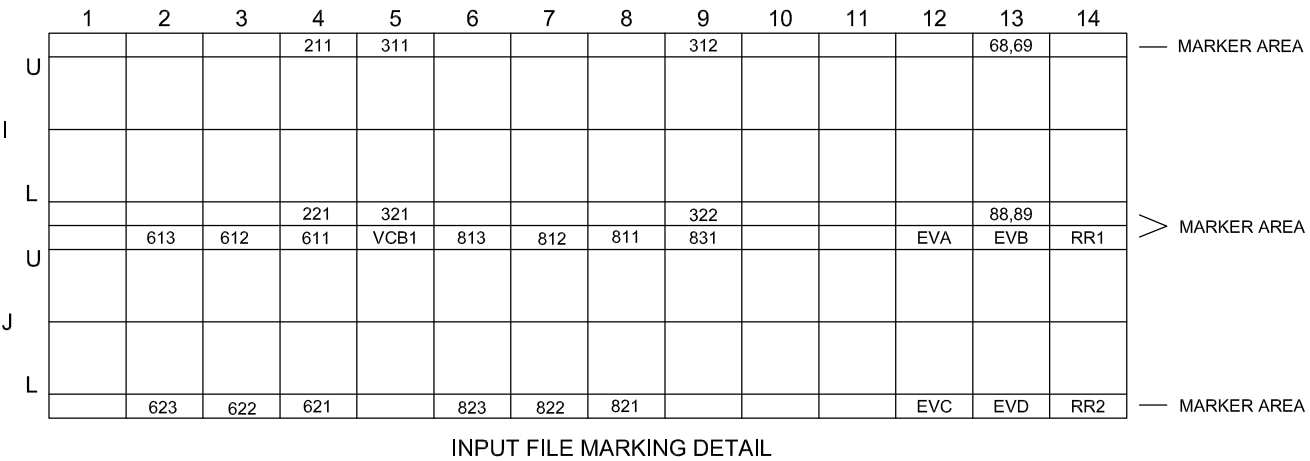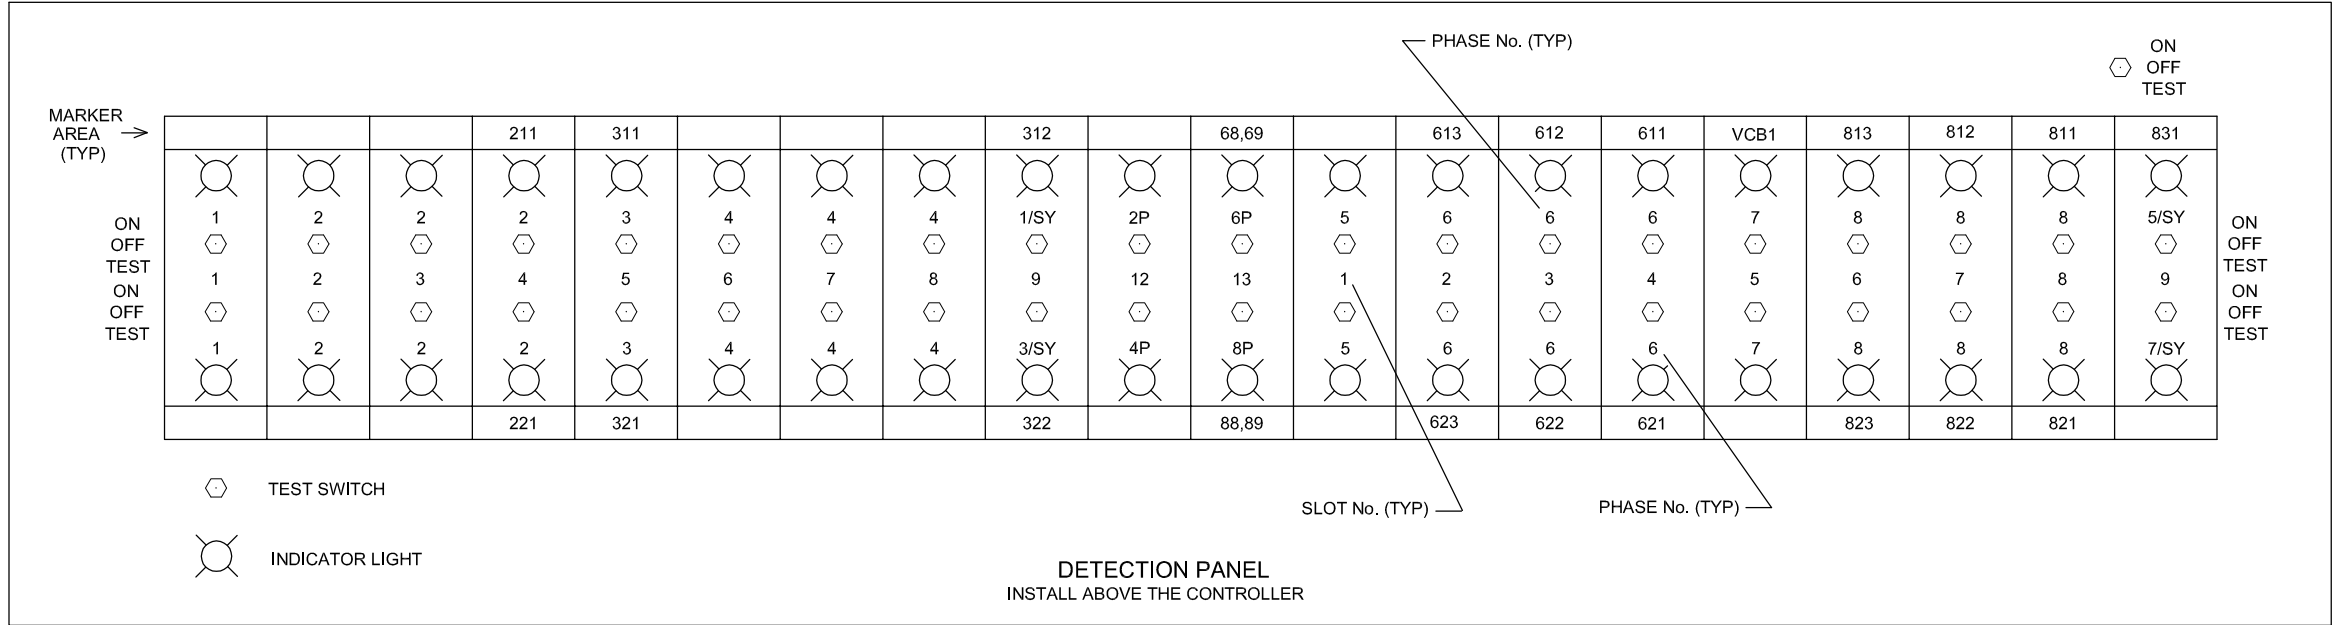

Perteet
425-252-7700 | 1-800-615-9900
2707 Colby Avenue, Suite 900
Everett, Washington 98201

LYNNWOOD
WASHINGTON

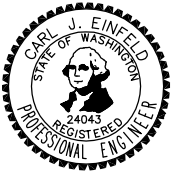


Drawn By MJS
Designed By MJS
Checked By CJE
Approved By PGD
Date 11/2014
11/2014
11/2014
11/2014

SCALE
Horiz NONE
Vert NONE
Project Number 20100156

CITY OF LYNNWOOD
POPLAR WAY EXTENSION BRIDGE
196TH ST SW & POPLAR WAY
WIRING TERMINATIONS

Drawing No. SG10
Sheet No. X of Total X

- A. VEHICLE SIGNAL DISPLAY
- B. SIGN, WSDOT STD. PLAN G-30.10-03
- C. LUMINAIRE ARM
- D. PRE-EMPT DETECTOR
- E. SIGNAL MAST ARM
- G. LUMINAIRE
- G. PEDESTRIAN SIGNAL DISPLAY
- H. TERMINAL CABINET
- I. PRE-EMPT INDICATOR
- J. PEDESTRIAN PUSHBUTTON ASSEMBLY, PER MANUFACTURERS REQUIREMENTS
- K. HANDHOLE, WSDOT STD. PLAN J-7c OR J-28.50-00
- L. STOPLINE VIDEO DETECTION CAMERA
- M. DOWNSTREAM VIDEO DETECTION CAMERA
- N. DOME SURVEILLANCE CAMERA

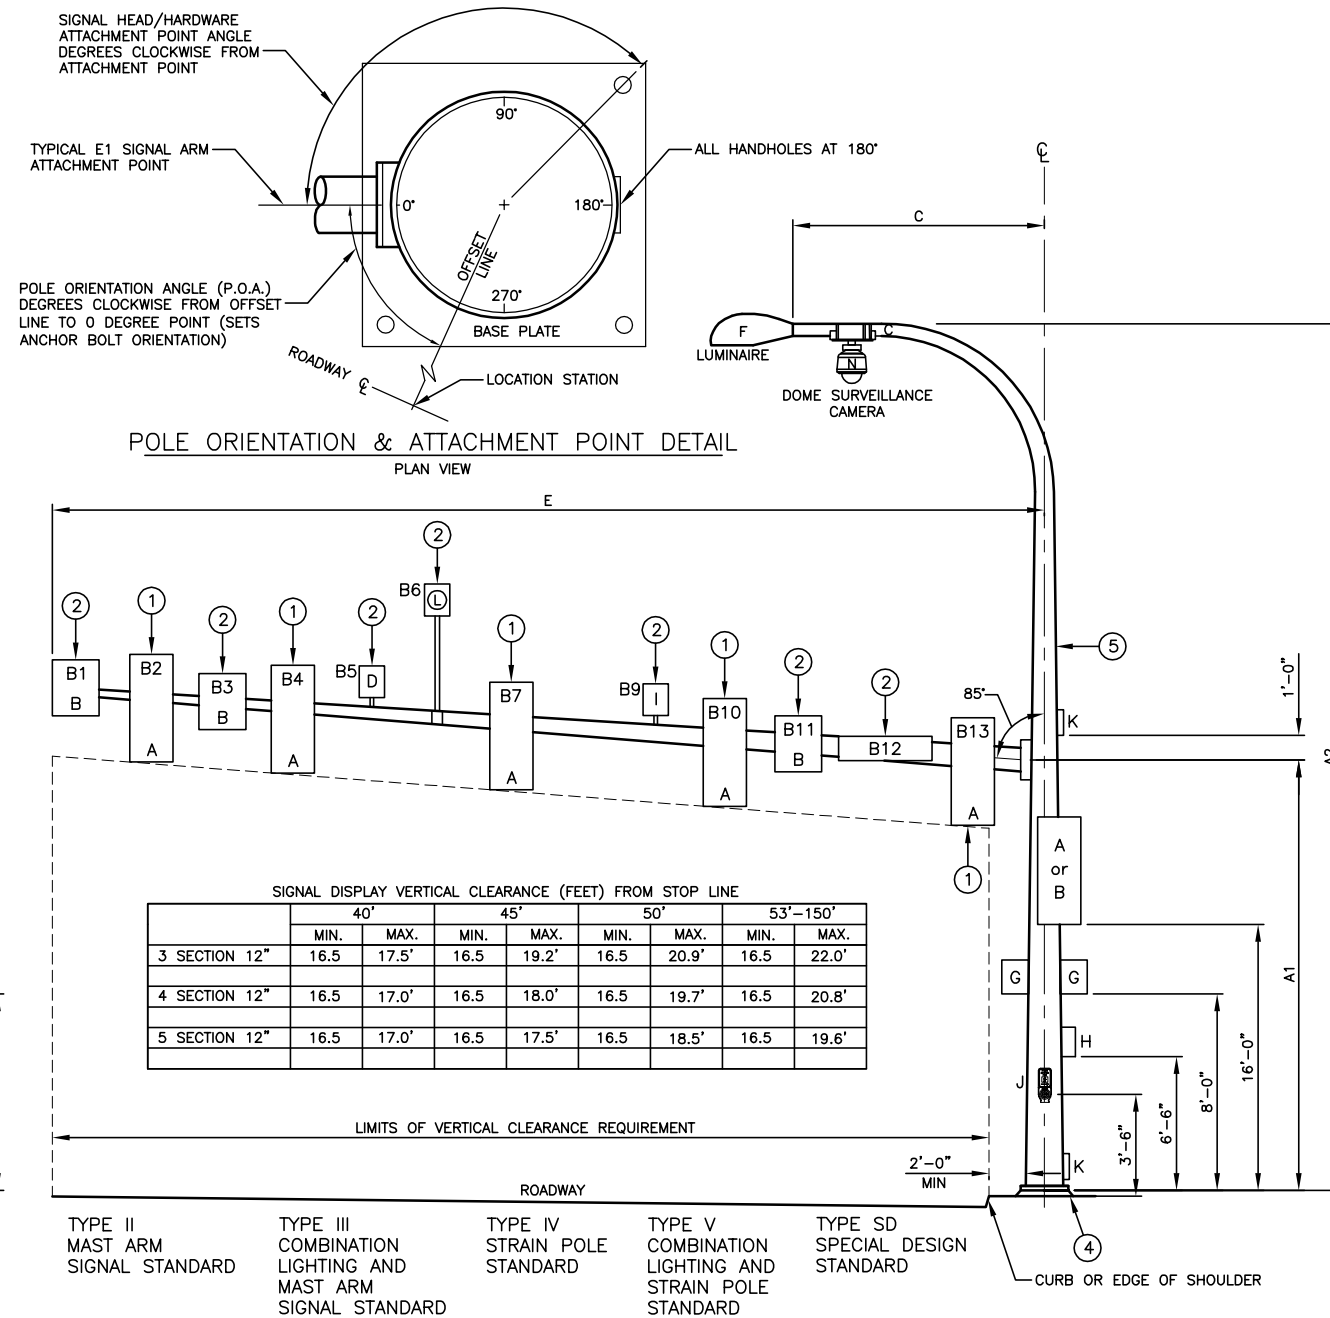

60% REVIEW
CHECK PRINT
NOT FOR CONSTRUCTION

SIGNAL STANDARD DETAIL CHART

[illegible]


* INSTALL TENON FOR FUTURE DISPLAY
** TOP OF FOUNDATION ELEVATION IS TO BE VERIFIED BY ENGINEER AFTER SIDEWALK GRADES ARE SET

+ WIND LOAD CALCULATIONS BASED ON FUTURE LOADINGS.

No.	Date	Revision	By Appr.



Perteet
425-252-7700 | 1-800-615-9900
2707 Colby Avenue, Suite 900
Everett, Washington 98201

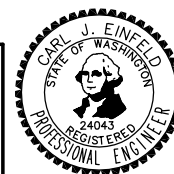

Drawn By	Date	SCALE
MJS	11/2014	
Designed By		Horiz
MJS	11/2014	NONE
Checked By		Vert
CJE	11/2014	NONE
Approved By		Project Number
PGD	11/2014	20100156


CITY OF LYNNWOOD
POPLAR WAY EXTENSION BRIDGE
196TH ST SW & POPLAR WAY
SIGNAL POLE SCHEDULE

Drawing No.
SG11
 Sheet No.
 X X
 of Total

- 1 DRIVE GROUND RODS BEFORE PLACING CONCRETE. MOVE ROD(S) AND DRAIN TILE(S) WITH COVER(S) AS REQUIRED TO ACHIEVE FULL GROUND PENETRATION. MAINTAIN A 6" MINIMUM CLEARANCE BETWEEN GROUND RODS AND 6" FROM FOUNDATION EDGE AS DETAILED ON STD. PLAN J-9a "TYPICAL GROUNDING DETAILS".
- 2 ALL GRS CONDUITS PENETRATING ALL CABINETS, SHALL BE TERMINATED WITH GROUNDING END BUSHING AND BONDED TO THE CABINET GROUNDING BUS. ALL PVC CONDUIT PENETRATING CABINET SHALL BE TERMINATED BELL BUSHING.
- 3 INSTALL CONDUIT COUPLINGS ON ALL CONDUITS. PLACE COUPLINGS FLUSH WITH TOP OF CONCRETE FOUNDATION. IF PVC CONDUITS SPECIFIED THE 2" CONDUIT STUB AND END BELL BUSHING SHALL NOT BE GLUED TO COUPLING.
- 4 4" DIA. x 1/2" DEEP SUMP. SLOPE FOUNDATION WITHIN CABINET FOOTPRINT TOWARDS SUMP. 3/8" POLYETHYLENE OR COPPER DRAIN PIPE.
- 5 THE TYPE D SERVICE SHALL NOT BE INSTALLED ON 3" RAISED SECTION. ALL OTHER CABINETS SHALL BE INSTALLED ON 3" RAISED SECTION.



(TYPE D SERVICE, TYPE 332 UPS CABINET & TYPE 332D CONTROLLER CABINET SHOWN)

 

-
- Diagram of a generator plug-in unit. The unit is rectangular with a front face and a back face. The front face has a central rectangular area with diagonal hatching, labeled "FRONT". The back face is labeled "BACK". The unit is shown with a top view and a side view. The top view shows a width of 12" and a depth of 6". The side view shows a height of 6" and a depth of 7". A label "GENERATOR PLUG IN" points to the unit. A dimension of 4" (TYP.) is shown for the front face.


Diagram of a rectangular sign with dimensions and labels:

- Top dimensions: 6" (left), 13" (middle), 13" (middle), 6" (right).
- Right side dimensions: 2' 0" (top), 8' 0" (bottom).
- Labels: "ITS SIDE" (bottom left), "BACK" (top right), "FRONT" (bottom right), "POLICE PANEL" (top right), "4" (TYP.)" (bottom right).
- Internal features: Two shaded rectangular areas, one on the "ITS SIDE" and one on the "BACK".

CABINET FOOTPRINT & CONDUIT PLACEMENT LOCATIONS

[illegible]

Perteet
425-252-7700 | 1-800-615-9900
2707 Colby Avenue, Suite 900
Everett, Washington 98201

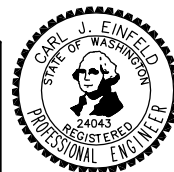

Drawn By MJS	Date 11/2014	SCALE
Designed By MJS	11/2014	Horiz NONE
Checked By CJE	11/2014	Vert NONE
Approved By PGD	11/2014	Project Number 20100156

POPLAR WAY EXTENSION BRIDGE
196TH ST SW & POPLAR WAY
SIGNAL POLE SCHEDULE


SG12

Sheet No. X


X X

of Total


FIELD WIRE TERMINATIONS

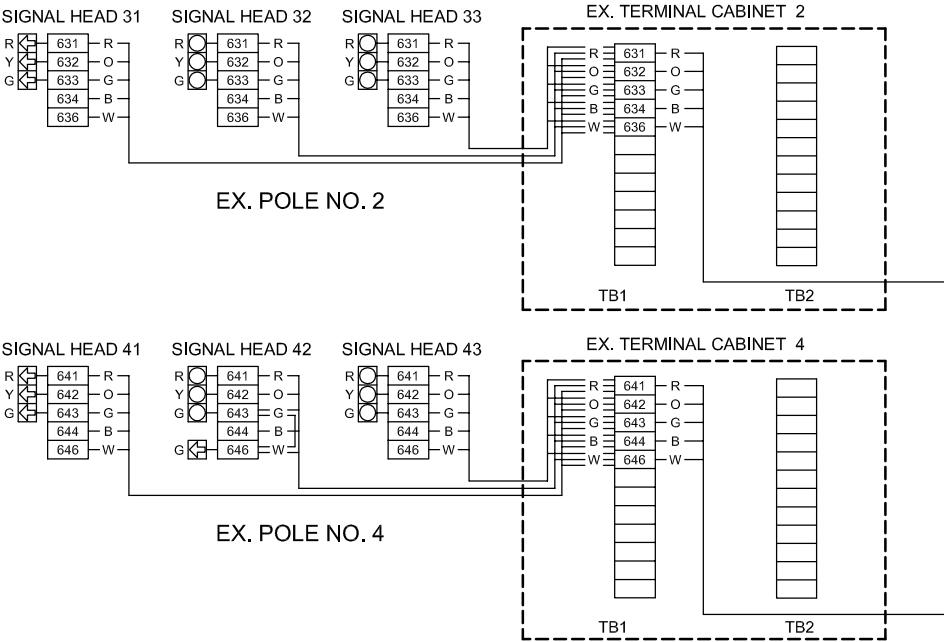

PHASING SEQUENCE DIAGRAM

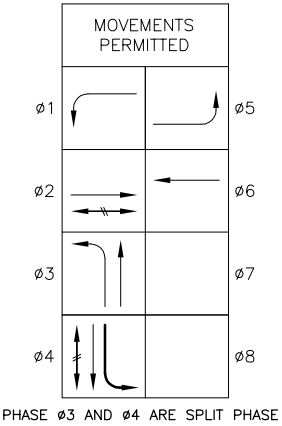


SIGNAL DISPLAYS

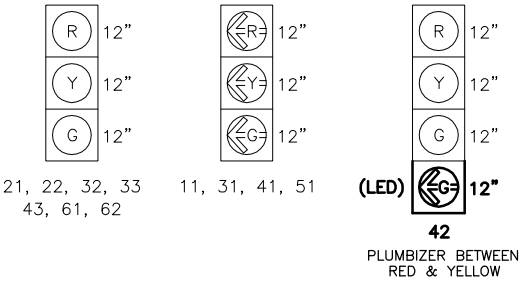

CONSTRUCTION NOTES:

- 1 ADD LEFT TURN ARROW SECTION TO BOTTOM OF EXISTING SIGNAL HEAD AND REMOUNT SIGNAL HEAD BETWEEN RED AND YELLOW HEADS.

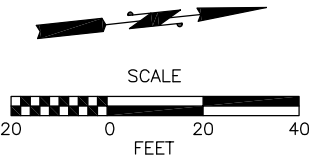


60% REVIEW
CHECK PRINT
NOT FOR CONSTRUCTION

DISPLAY OUTPUT TERMINALS

41 R	641	101	Ø4R	721	113	Ø2DW
42 O	642	102	Ø4Y	5A4	114	EVIA
43 G	643	103	Ø4G	722	115	Ø2W
	741	104	Ø4DW	631	116	Ø3R
	5B4	105	EVIB	632	117	Ø3Y
	742	106	Ø4W	633	118	Ø3G
	681	107	Ø8R	761	119	Ø6DW
	682	108	Ø8Y	5C4	120	EVIC
	683	109	Ø8G	762	121	Ø6W
	781	110	Ø8DW	671	122	Ø7R
	5D4	111	EVID	672	123	Ø7Y
	782	112	Ø8W	673	124	Ø7G

31 R	641	101	Ø4R
32 O	642	102	Ø4Y
33 G	643	103	Ø4G

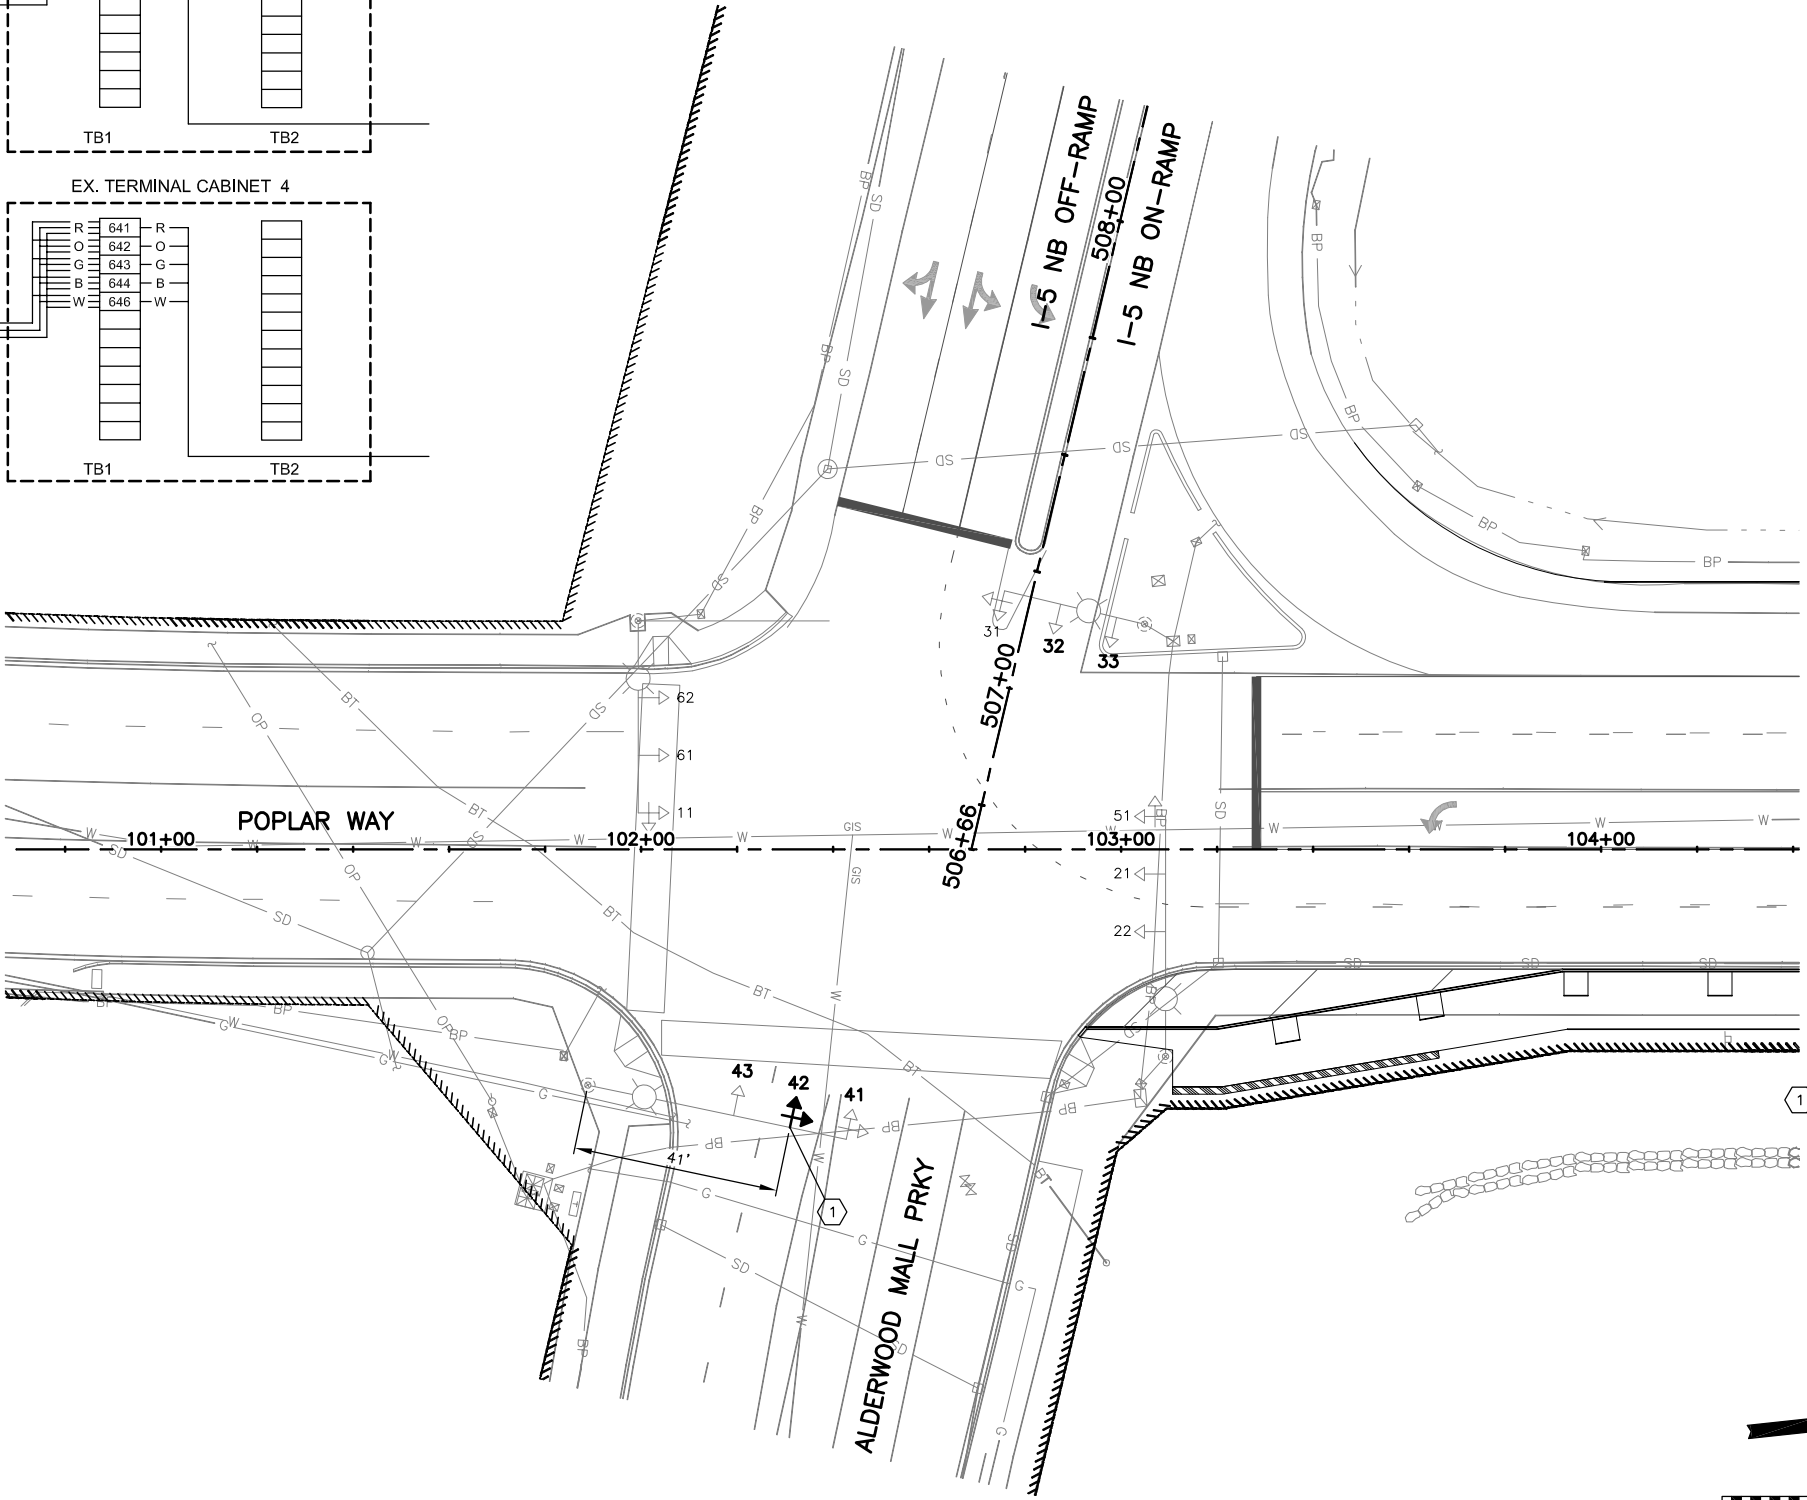

Perteet
425-252-7700 | 1-800-615-9900
2707 Colby Avenue, Suite 900
Everett, Washington 98201

LYNNWOOD
WASHINGTON



Drawn By
MJS
Designed By
MJS
Checked By
CJE
Approved By
PGD


Date
11/2014
11/2014
11/2014
11/2014

SCALE
Horiz
Vert
Project Number

NONE
NONE
20100156


CITY OF LYNNWOOD
POPLAR WAY EXTENSION BRIDGE
POPLAR WAY & ALDERWOOD MALL PRKY
SIGNAL PLAN

Drawing No.
SG13
Sheet No.
X
of Total

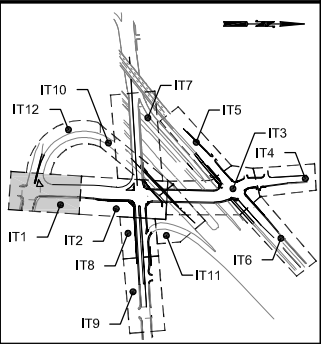

KEY MAP
NTS

MATCH LINE STA 107+00, SEE DWG. NO. IT2

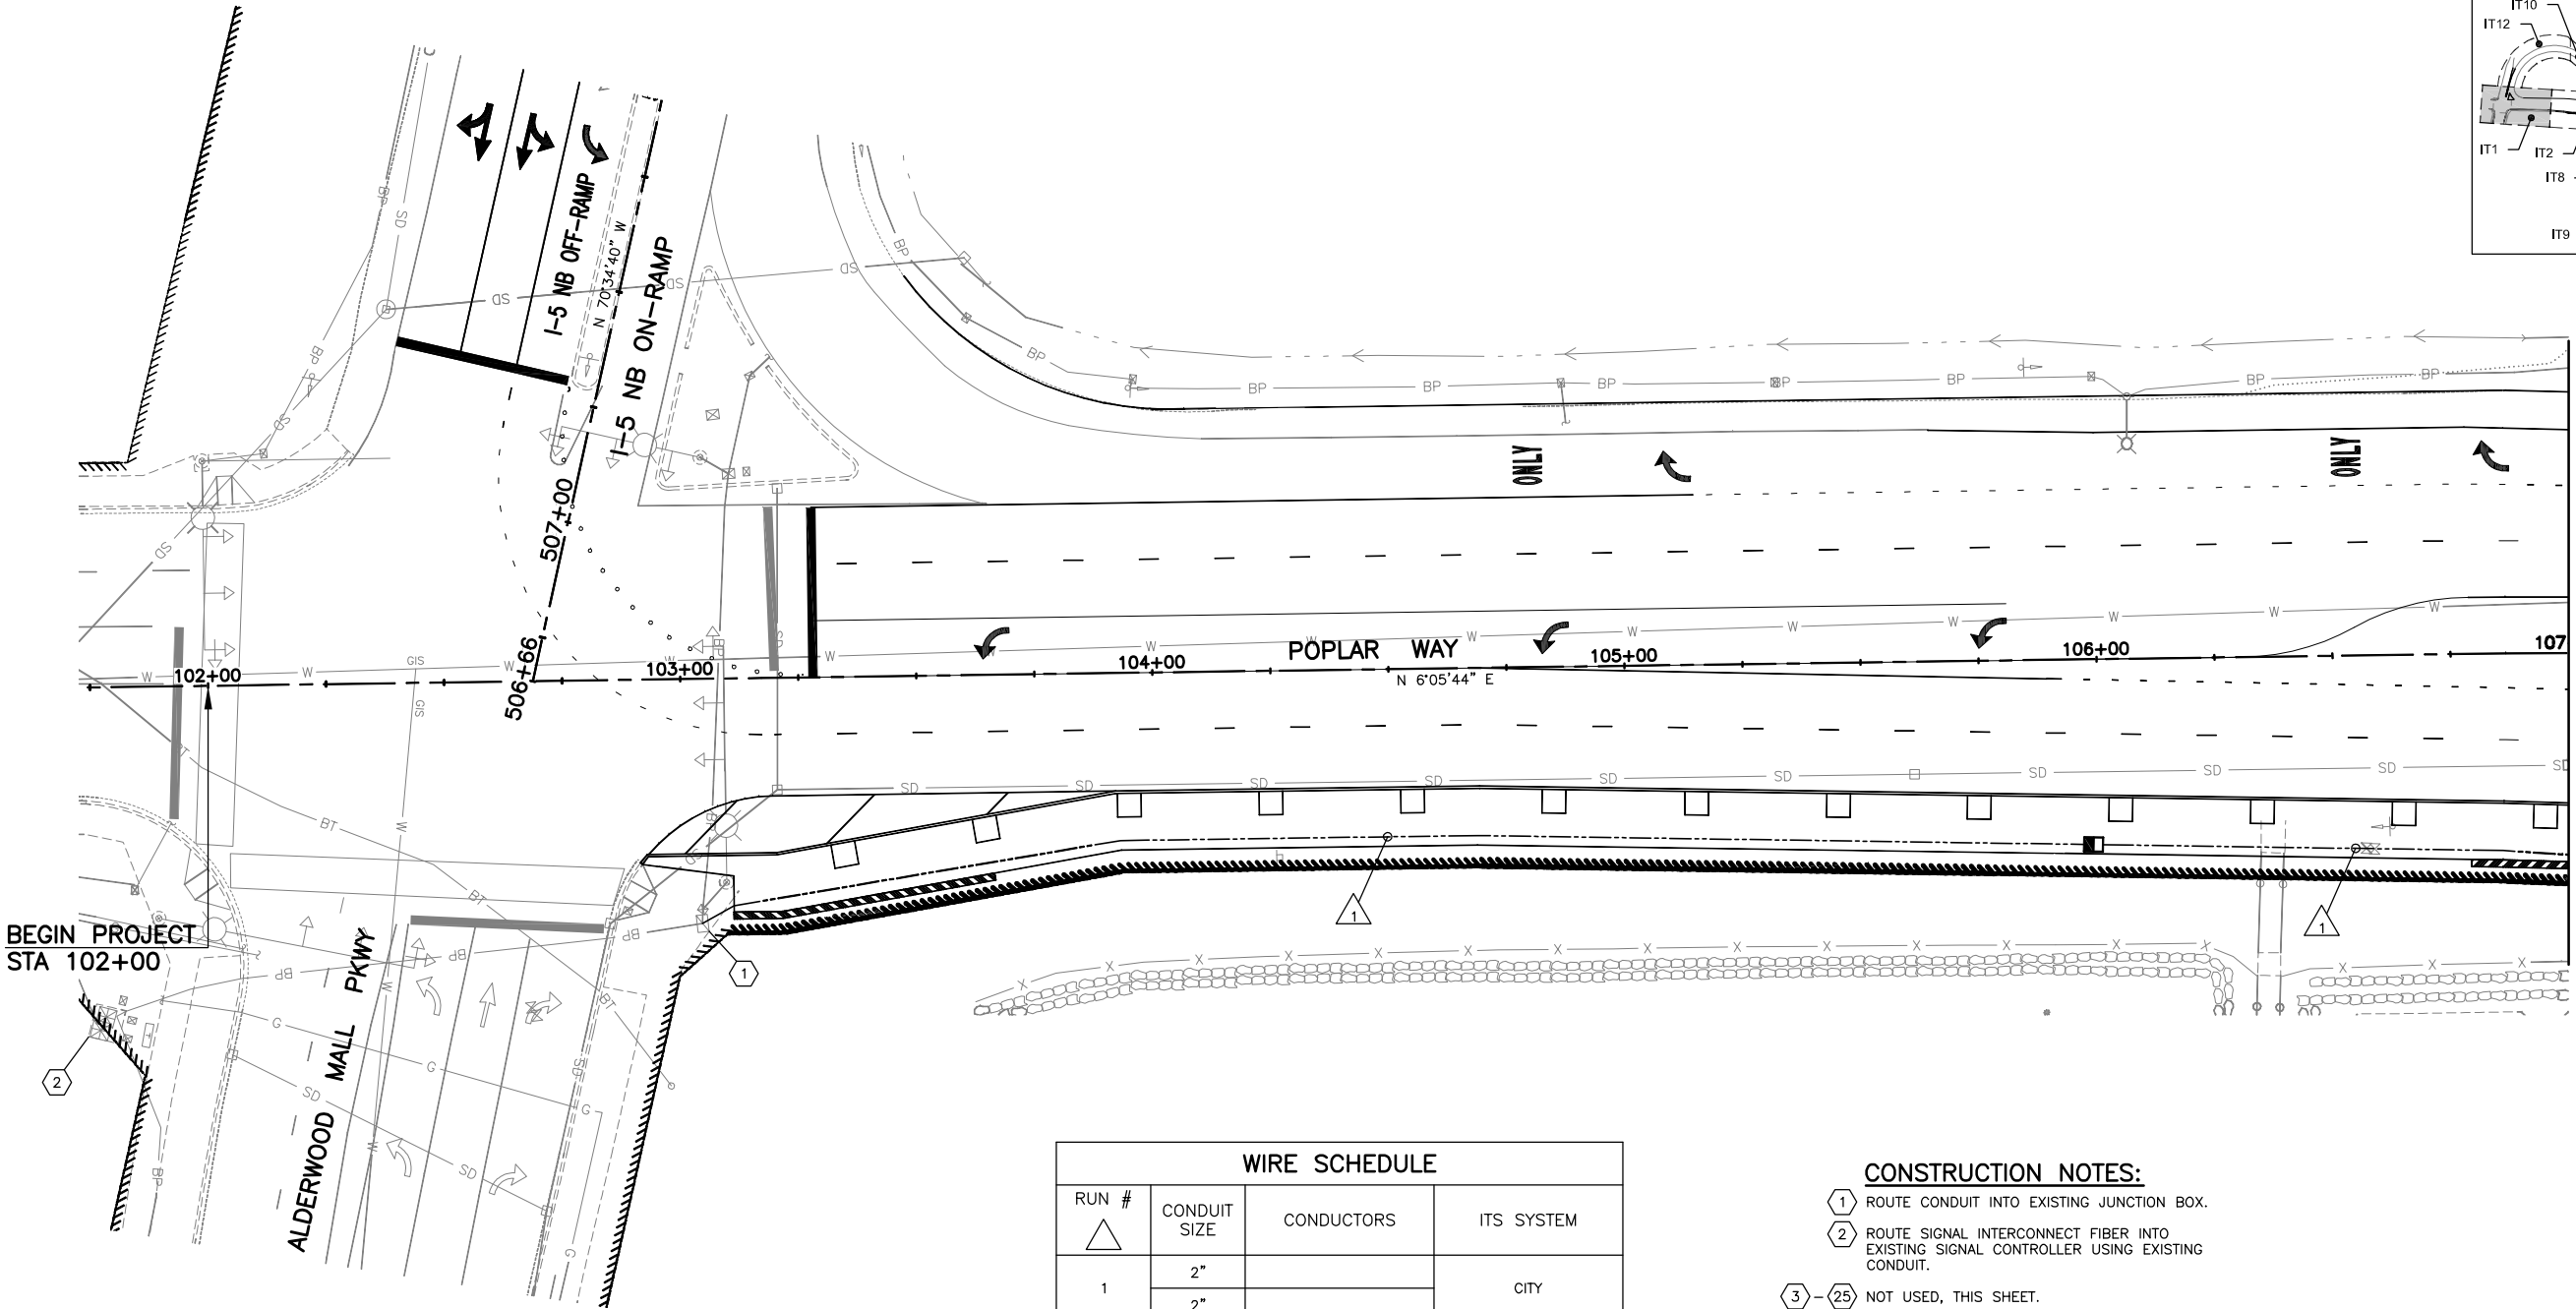


WIRE SCHEDULE			
RUN # △	CONDUIT SIZE	CONDUCTORS	ITS SYSTEM
1	2"		CITY
	2"		
2	2"		CITY
3	2"		WSDOT
	2"		
4	2"		WSDOT
5	2"		WSDOT
6	EX. 2"		WSDOT

NOTE: SEE BRIDGE PLANS FOR CONDUIT AND JUNCTION BOX INSTALLATION IN BRIDGE BARRIER.

CONSTRUCTION NOTES:

- 1 ROUTE CONDUIT INTO EXISTING JUNCTION BOX.
- 2 ROUTE SIGNAL INTERCONNECT FIBER INTO EXISTING SIGNAL CONTROLLER USING EXISTING CONDUIT.
- 3 - 25 NOT USED, THIS SHEET.

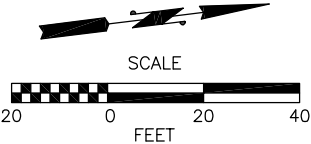

60% REVIEW
CHECK PRINT
NOT FOR CONSTRUCTION


Nov 06, 2014 - 3:42pm - miles - X:\Lynnwood - City of Projects\20100156 - Poplar Way Extension Bridge\CADD\Plan Sheets\20100156 IT.dwg - Layout Name: IT1

No.	Date	Revision	By	Appr.



Perteet
425-252-7700 | 1-800-615-9900
2707 Colby Avenue, Suite 900
Everett, Washington 98201

LYNNWOOD
WASHINGTON

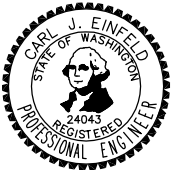

Drawn By: MJS
Designed By: MAM
Checked By: CJE
Approved By: PGD
Date: 11/2014
11/2014
11/2014
11/2014

SCALE
Horiz: 1"=20'
Vert: 1"=10'
Project Number: 20100156


CITY OF LYNNWOOD
POPLAR WAY EXTENSION BRIDGE
B.O.P. TO STA 107+00
ITS PLAN

Drawing No. IT1
Sheet No. X
of Total

MATCH LINE STA 208+50, SEE DWG. NO. IT7


SR 524 (196TH ST SW)

MATCH LINE STA 107+00, SEE DWG. NO. IT1

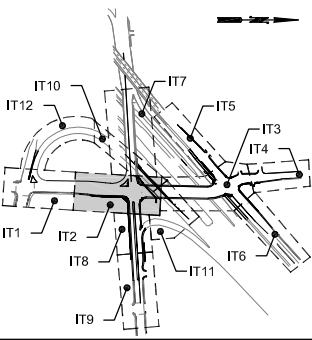

KEY MAP
NTS

MATCH LINE STA 112+50, SEE DWG. NO. IT3

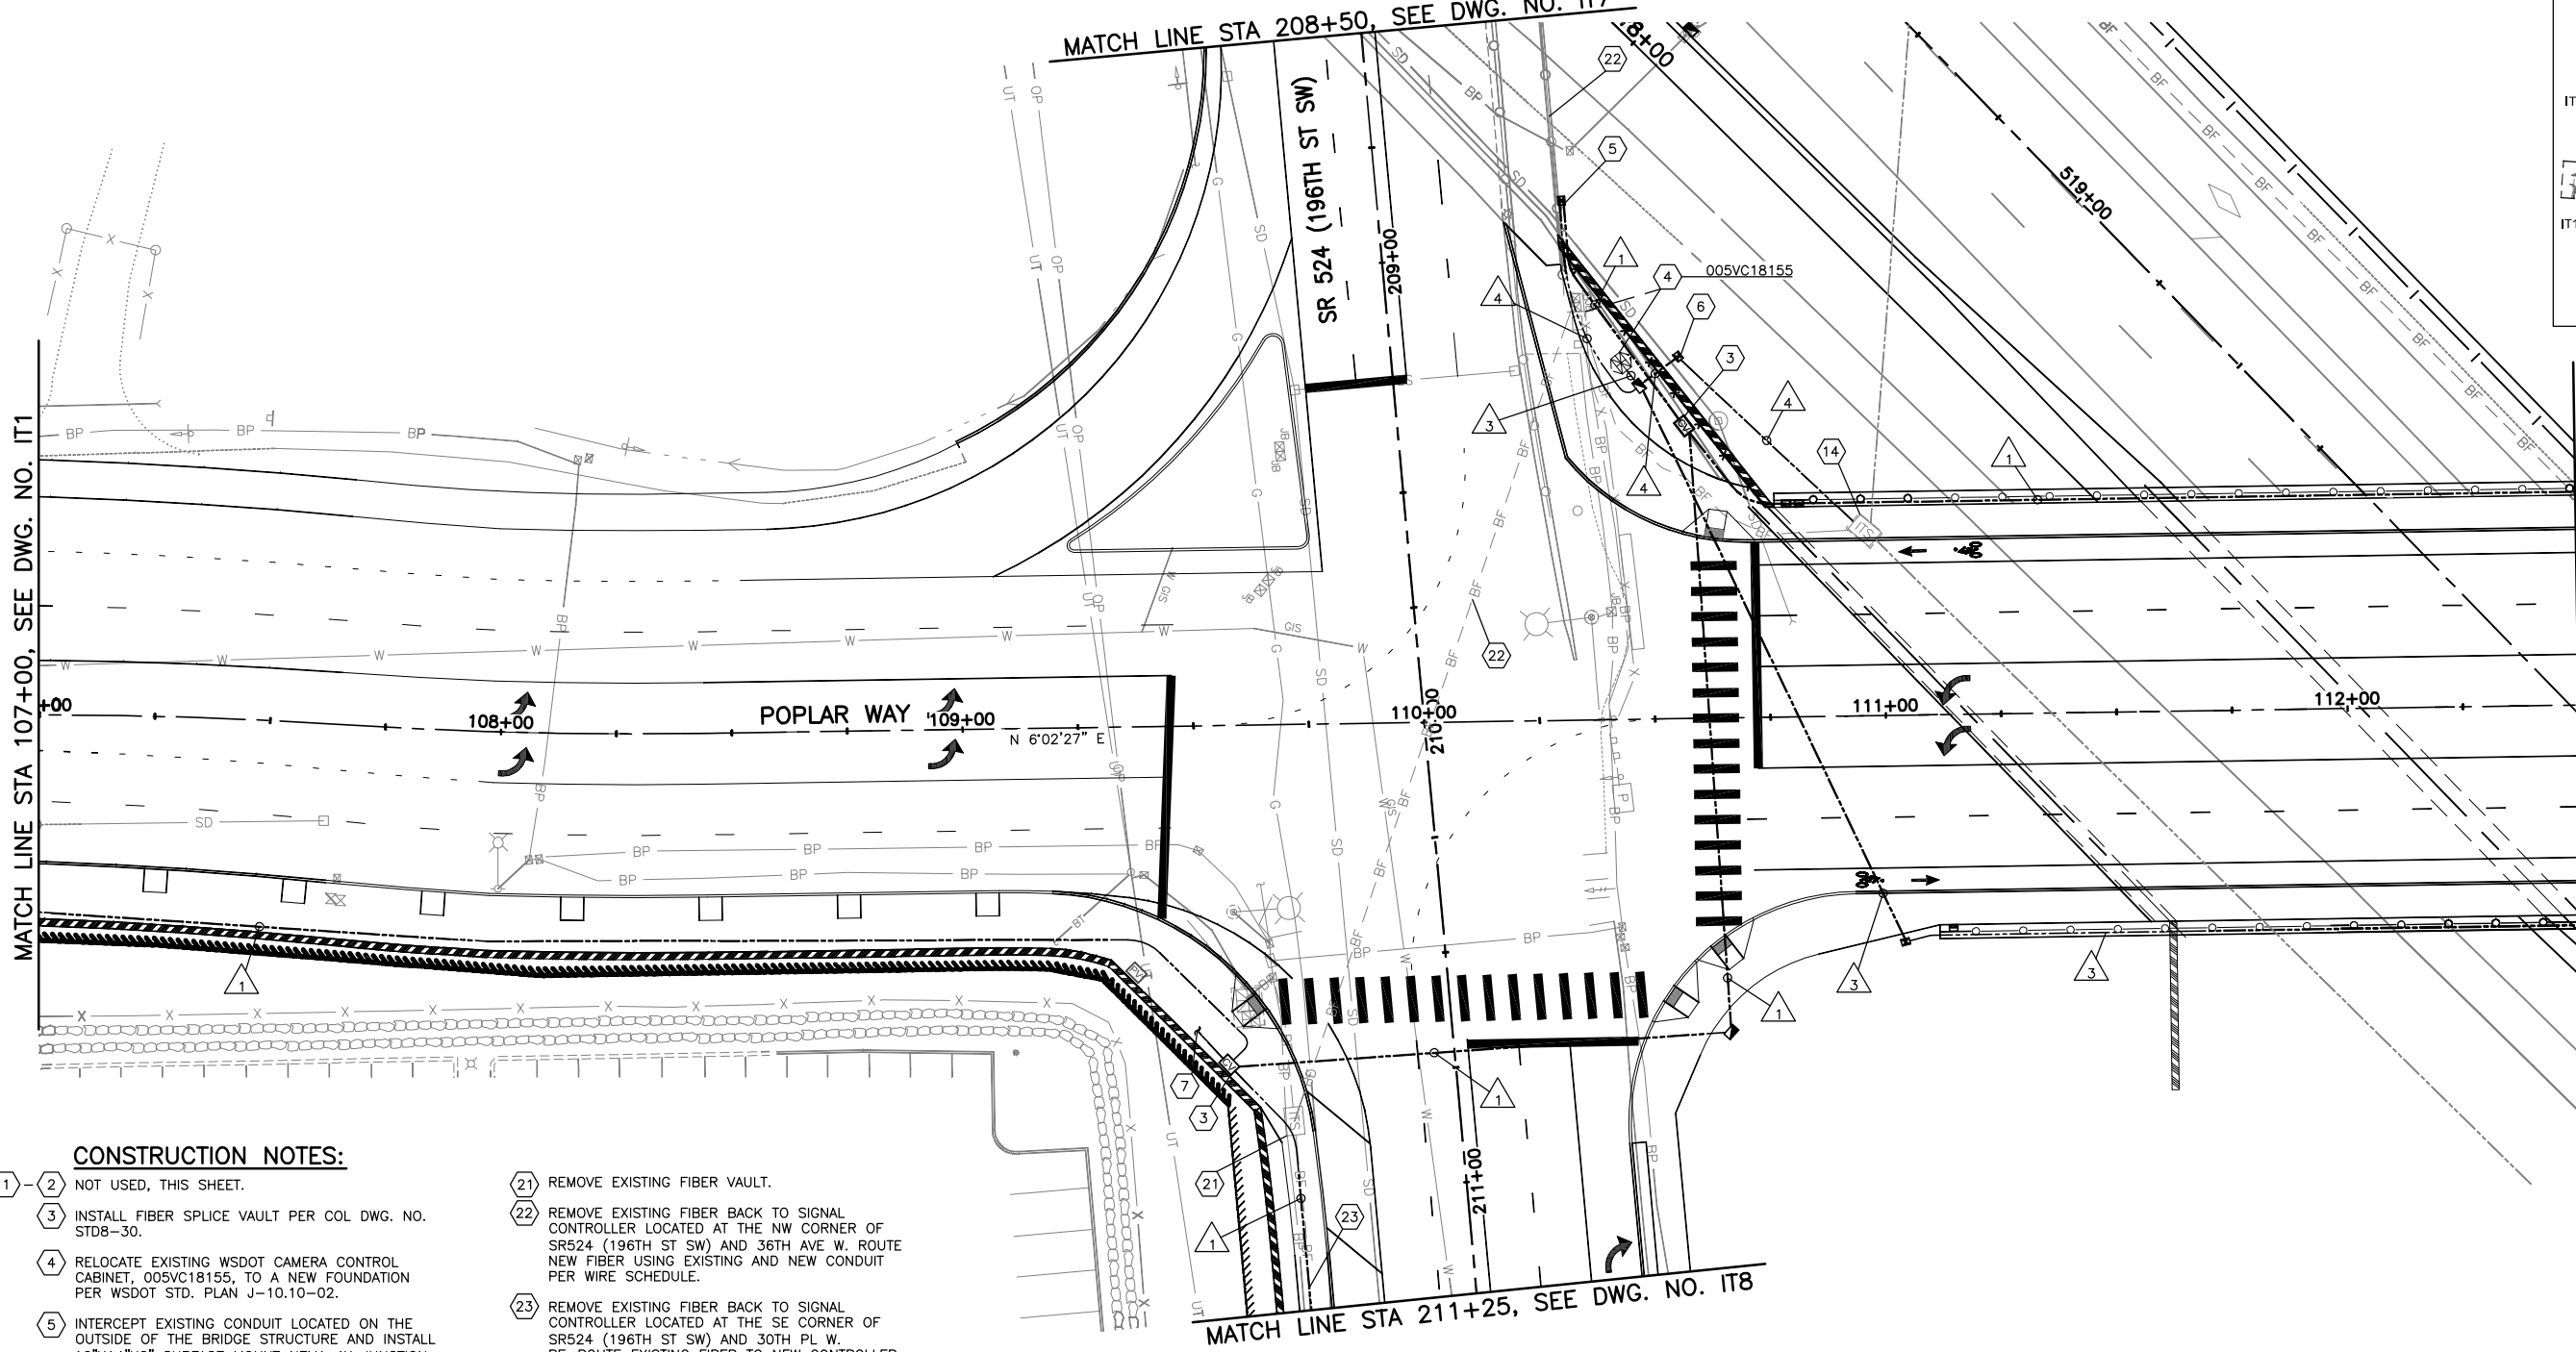


CONSTRUCTION NOTES:

- 1-2 NOT USED, THIS SHEET.
- 3 INSTALL FIBER SPLICE VAULT PER COL DWG. NO. STD8-30.
- 4 RELOCATE EXISTING WSDOT CAMERA CONTROL CABINET, 005VC18155, TO A NEW FOUNDATION PER WSDOT STD. PLAN J-10.10-02.
- 5 INTERCEPT EXISTING CONDUIT LOCATED ON THE OUTSIDE OF THE BRIDGE STRUCTURE AND INSTALL 16"x14"x6" SURFACE MOUNT NEMA 4X JUNCTION BOX. SEE DETAILS ON ITDX.
- 6 INSTALL CONDUIT UNDER RETAINING WALL AND UP THROUGH WALL BACKFILL.
- 7 ROUTE CONDUIT INTO SIGNAL CONTROLLER CABINET. SEE SIGNAL SHEETS.
- 8-13 NOT USED, THIS SHEET.
- 14 INSTALL CONDUIT INTO EXISTING VAULT.
- 15-20 NOT USED, THIS SHEET.
- 21 REMOVE EXISTING FIBER VAULT.
- 22 REMOVE EXISTING FIBER BACK TO SIGNAL CONTROLLER LOCATED AT THE NW CORNER OF SR524 (196TH ST SW) AND 36TH AVE W. ROUTE NEW FIBER USING EXISTING AND NEW CONDUIT PER WIRE SCHEDULE.
- 23 REMOVE EXISTING FIBER BACK TO SIGNAL CONTROLLER LOCATED AT THE SE CORNER OF SR524 (196TH ST SW) AND 30TH PL W. RE-ROUTE EXISTING FIBER TO NEW CONTROLLER IN NEW CONDUIT PER WIRE SCHEDULE.
- 24-28 NOT USED, THIS SHEET.

GENERAL NOTES:

- 1. SEE DRAWING IT1 FOR WIRE SCHEDULE.

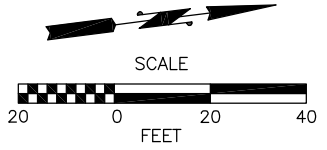

60% REVIEW
CHECK PRINT
NOT FOR CONSTRUCTION

Nov 06, 2014 - 3:42pm - miles X:\Lynnwood, City of\Projects\20100156 - Poplar Way Extension Bridge\CADD\Plan Sheets\20100156 IT.dwg Layout Name: IT2

No.	Date	Revision	By	Appr.

Perteet
425-252-7700 | 1-800-615-9900
2707 Colby Avenue, Suite 900
Everett, Washington 98201



Drawn By MJS	Date 11/2014
Designed By MAM	11/2014
Checked By CJE	11/2014
Approved By PGD	11/2014

CITY OF LYNNWOOD

POPLAR WAY EXTENSION BRIDGE
STA 107+00 TO STA 112+50
ITS PLAN

Drawing No.
IT2


Sheet No.
X
of Total

CONSTRUCTION NOTES:



- 1-2 NOT USED, THIS SHEET.
- 3 INSTALL FIBER SPLICE VAULT PER COL DWG. NO. STD8-30.
- 4-6 NOT USED, THIS SHEET.
- 7 ROUTE CONDUIT INTO SIGNAL CONTROLLER CABINET. SEE SIGNAL SHEETS.
- 8 INSTALL POLE TOP MOUNTED COLOR CAMERA SYSTEM AND 50' CAMER POLE ON BRIDGE RAIL PER WASDOT STD. PLAN J-29.15-00 AND DETAILS ON ITDX. SEE BRIDGE PLANS FOR FOUNDATION DETAILS.
- 9-15 NOT USED, THIS SHEET.
- 16 ROUTE CONDUIT INTO JUNCTION BOX INSTALLED PER SIGNAL PLANS. RUN CAMERA CABLE BACK TO SIGNAL CONTROLLER USING SIGNAL CONDUITS. SEE SIGNAL PLANS.
- 17-24 NOT USED, THIS SHEET.
- 25 REMOVE EXISTING FIBER FROM EXISTING SIGNAL CONTROLLER AT NW CORNER OF ALDERWOOD MALL BLVD AND 33RD AVE W TO UTILITY POLE AT STA 121+10 RT (APPROX.).
- 26-28 NOT USED, THIS SHEET.

GENERAL NOTES:

- 1. SEE DRAWING IT1 FOR WIRE SCHEDULE.

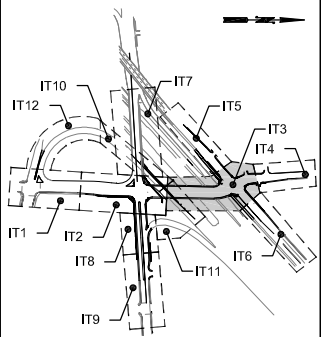

KEY MAP
NTS

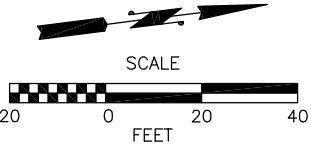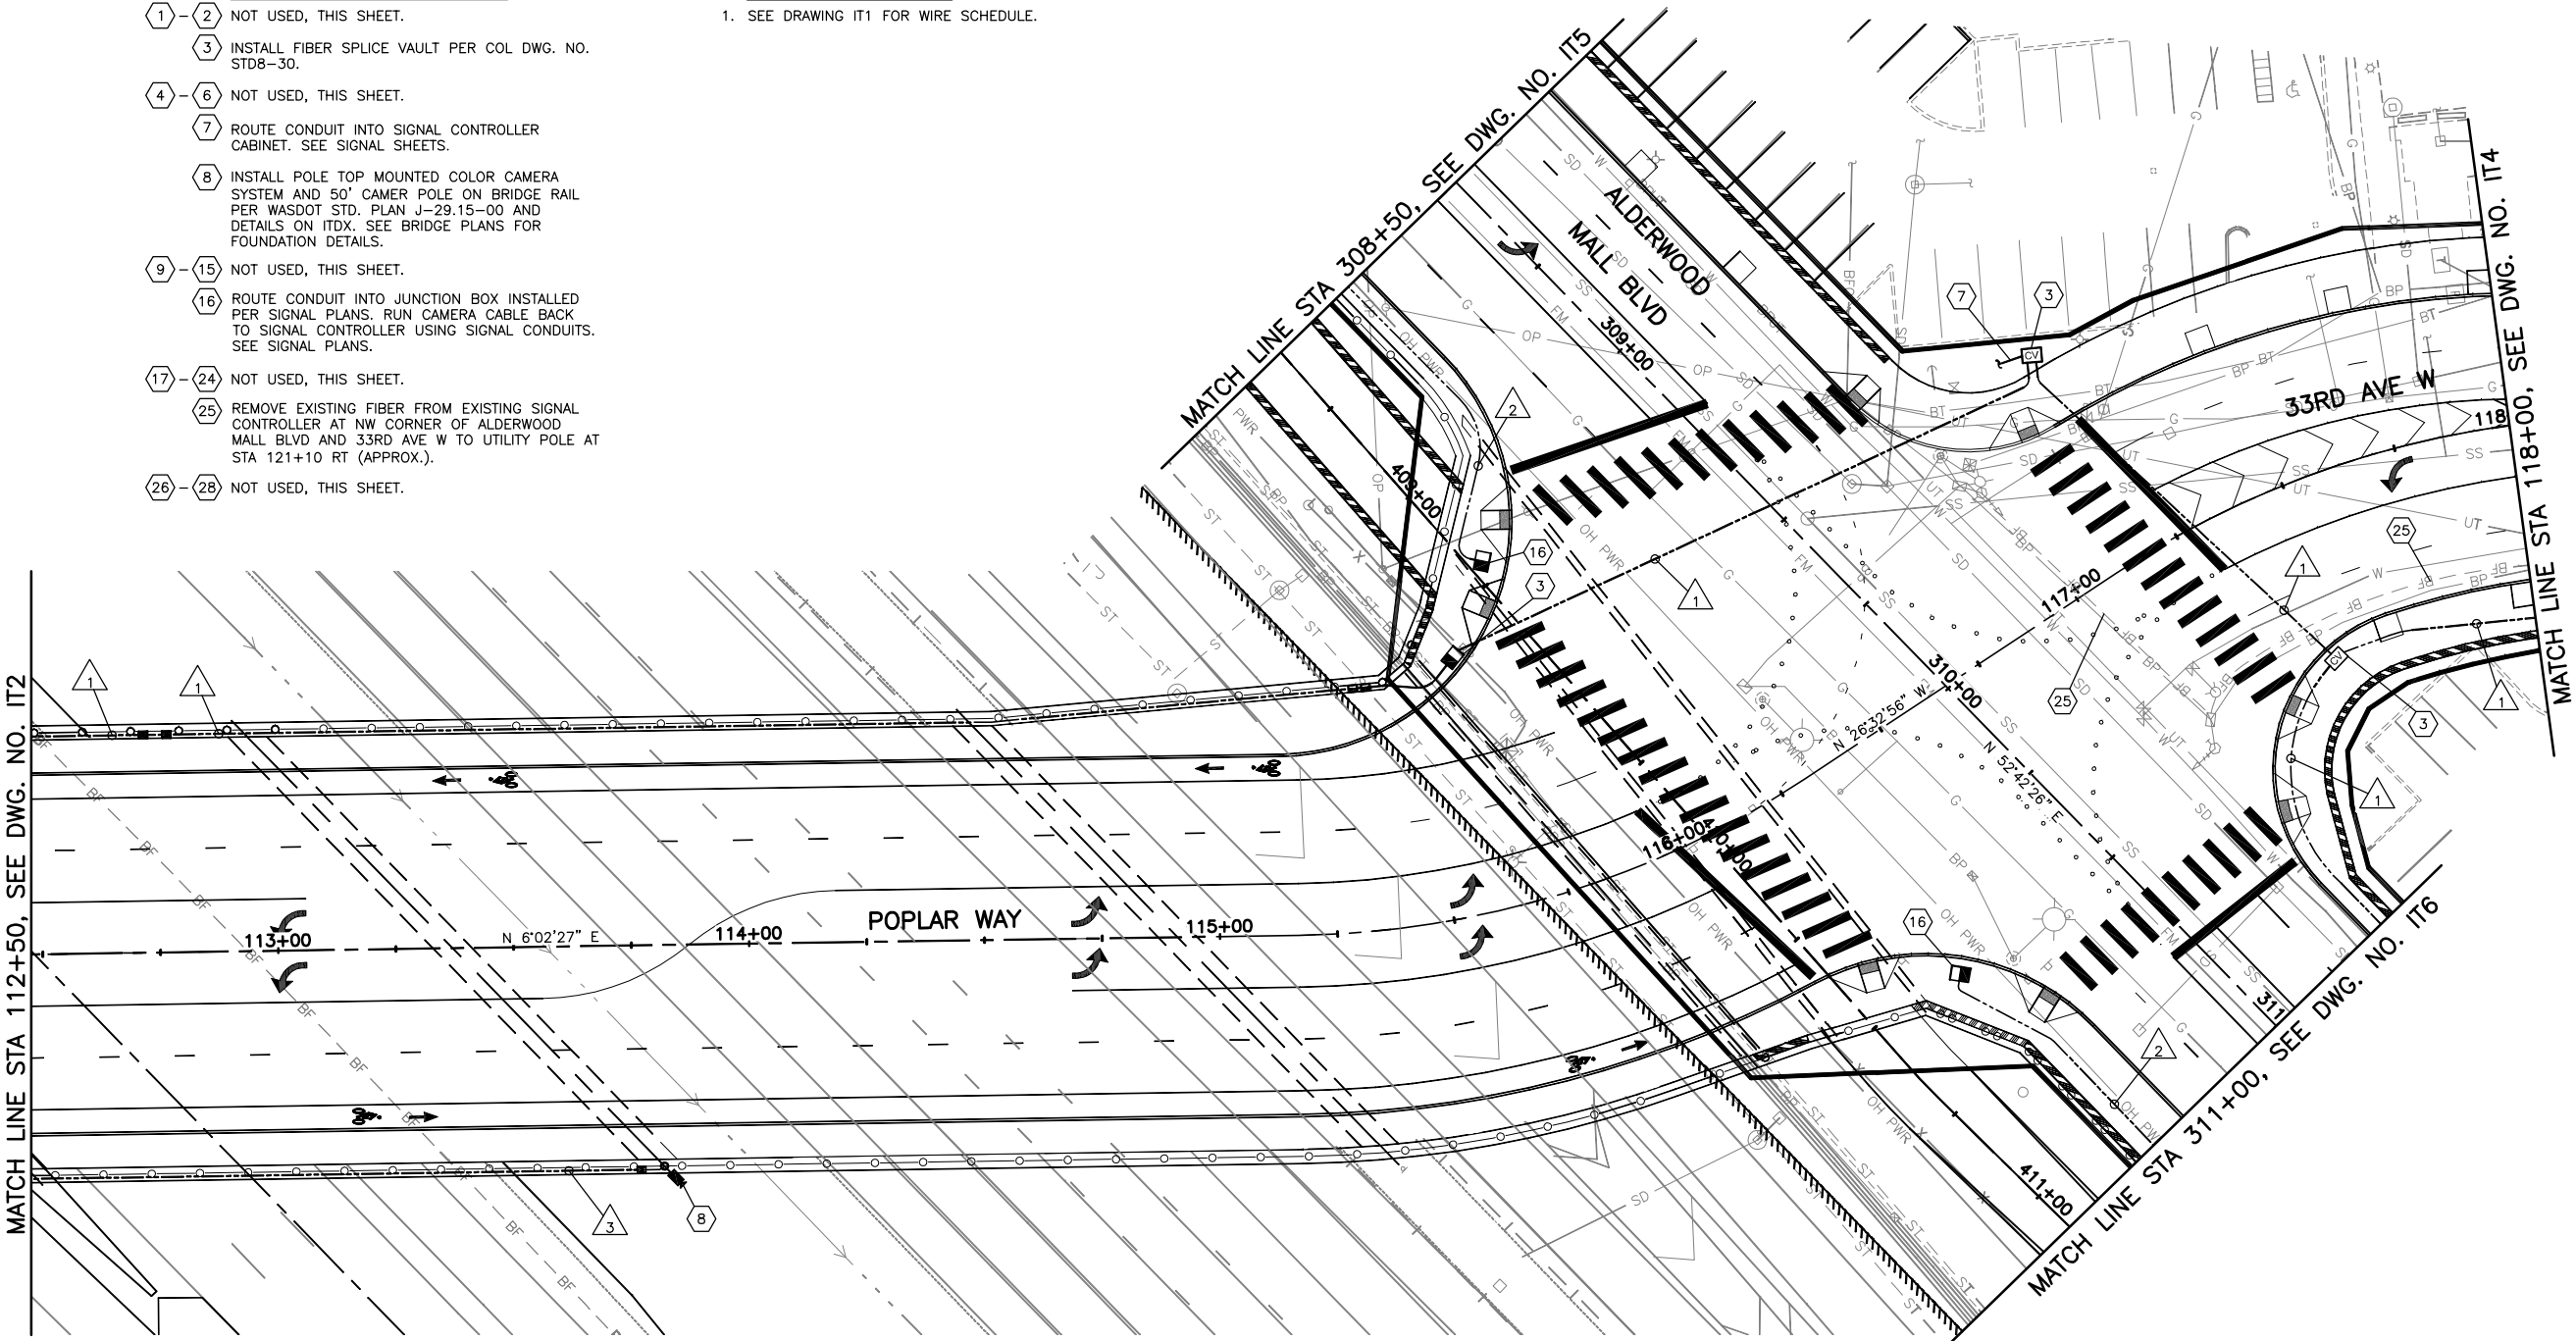

60% REVIEW
CHECK PRINT
NOT FOR CONSTRUCTION

Nov 06, 2014, 3:42pm, miles X:\Lynnwood, City of Projects\20100156 - Poplar Way Extension Bridge\CADD\Plan Sheets\20100156 IT.dwg, Layout Name: IT3

No.	Date	Revision	By	Appr.



Perteet
425-252-7700 | 1-800-615-9900
2707 Colby Avenue, Suite 900
Everett, Washington 98201

LYNNWOOD
WASHINGTON





Drawn By: MJS
Designed By: MAM
Checked By: CJE
Approved By: PGD
Date: 11/2014
11/2014
11/2014
11/2014

SCALE
Horiz: 1"=20'
Vert: 1"=10'
Project Number: 20100156

CITY OF LYNNWOOD
POPLAR WAY EXTENSION BRIDGE
STA 112+50 TO STA 118+00
ITS PLAN


Drawing No. IT3
Sheet No. X of Total

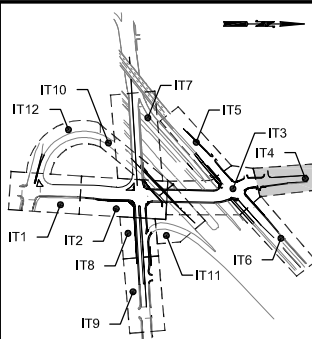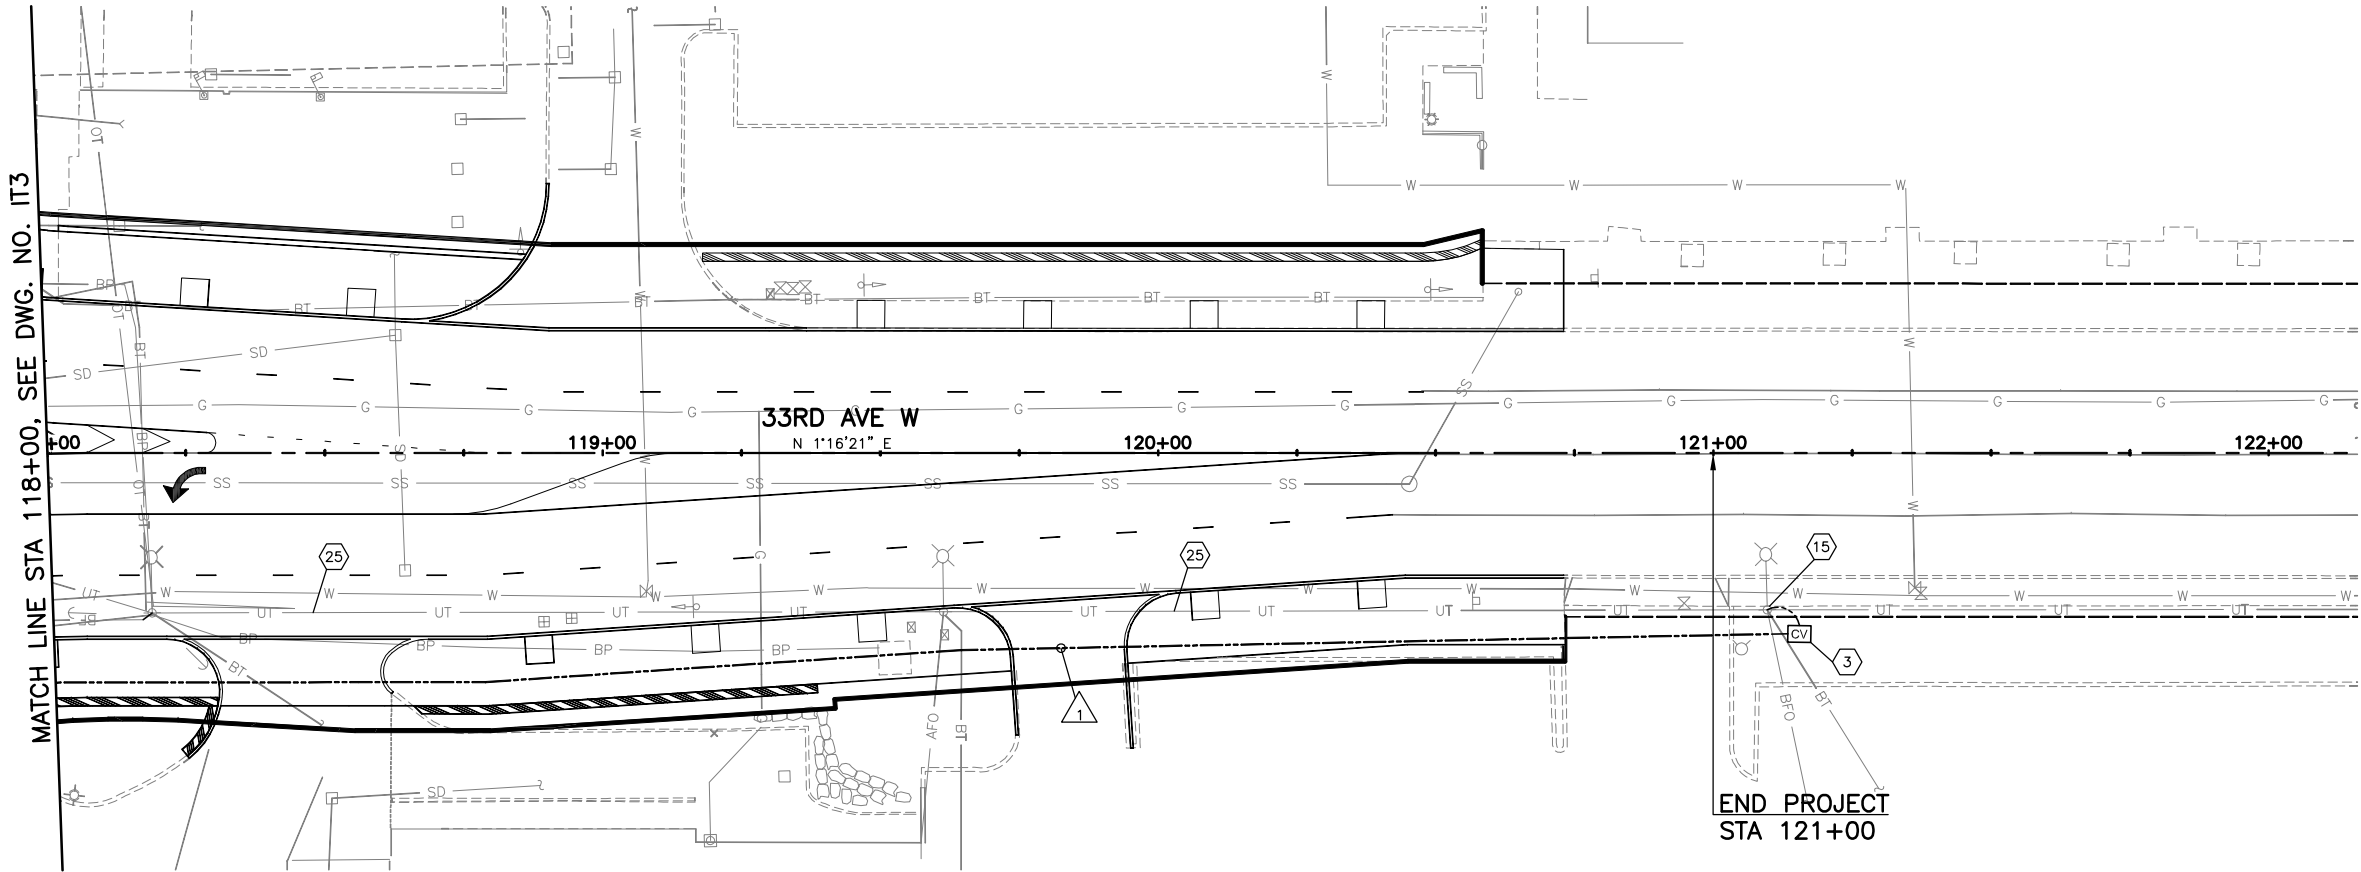

KEY MAP
NTS

- CONSTRUCTION NOTES:**
- 1-2 NOT USED, THIS SHEET.
 - 3 INSTALL FIBER SPLICE VAULT PER COL DWG. NO. STD8-30.
 - 4-14 NOT USED, THIS SHEET.
 - 15 INSTALL CONDUIT RISER AND WEATHER HEAD ON EXISTING WOOD UTILITY POLE PER WSDOT STD PLAN J-15.10-01. ROUTE EXISTING AERIAL FIBER DOWN TO NEW SPLICE VAULT. SPLICE FIBER PER DETAILS ON ITD_.
 - 16-24 NOT USED, THIS SHEET.
 - 25 REMOVE EXISTING FIBER FROM EXISTING SIGNAL CONTROLLER AT SW CORNER OF ALDERWOOD MALL BLVD AND 33RD AVE W TO UTILITY POLE AT STA 121+10 RT (APPROX.).
 - 26-28 NOT USED, THIS SHEET.

- GENERAL NOTES:**
- 1. SEE DRAWING IT1 FOR WIRE SCHEDULE.

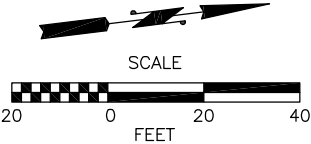

60% REVIEW
CHECK PRINT
NOT FOR CONSTRUCTION


Nov 06 2014 - 3:42pm miles X:\Lynnwood, City of\Projects\20100156 - Poplar Way Extension Bridge\CADD\Plan Sheets\20100156 IT.dwg Layout Name: IT4

No.	Date	Revision	By	Appr.



Perteet
425-252-7700 | 1-800-615-9900
2707 Colby Avenue, Suite 900
Everett, Washington 98201

LYNNWOOD
WASHINGTON

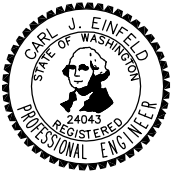


Drawn By MJS
Designed By MAM
Checked By CJE
Approved By PGD
Date 11/2014
11/2014
11/2014
11/2014


SCALE
Horiz 1"=20'
Vert
Project Number 20100156

CITY OF LYNNWOOD
POPLAR WAY EXTENSION BRIDGE
STA 118+00 TO E.O.P.
ITS PLAN

Drawing No. IT4
Sheet No. X of Total

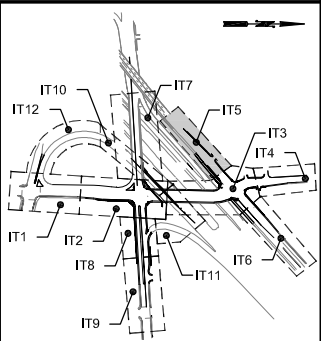

KEY MAP
NTS

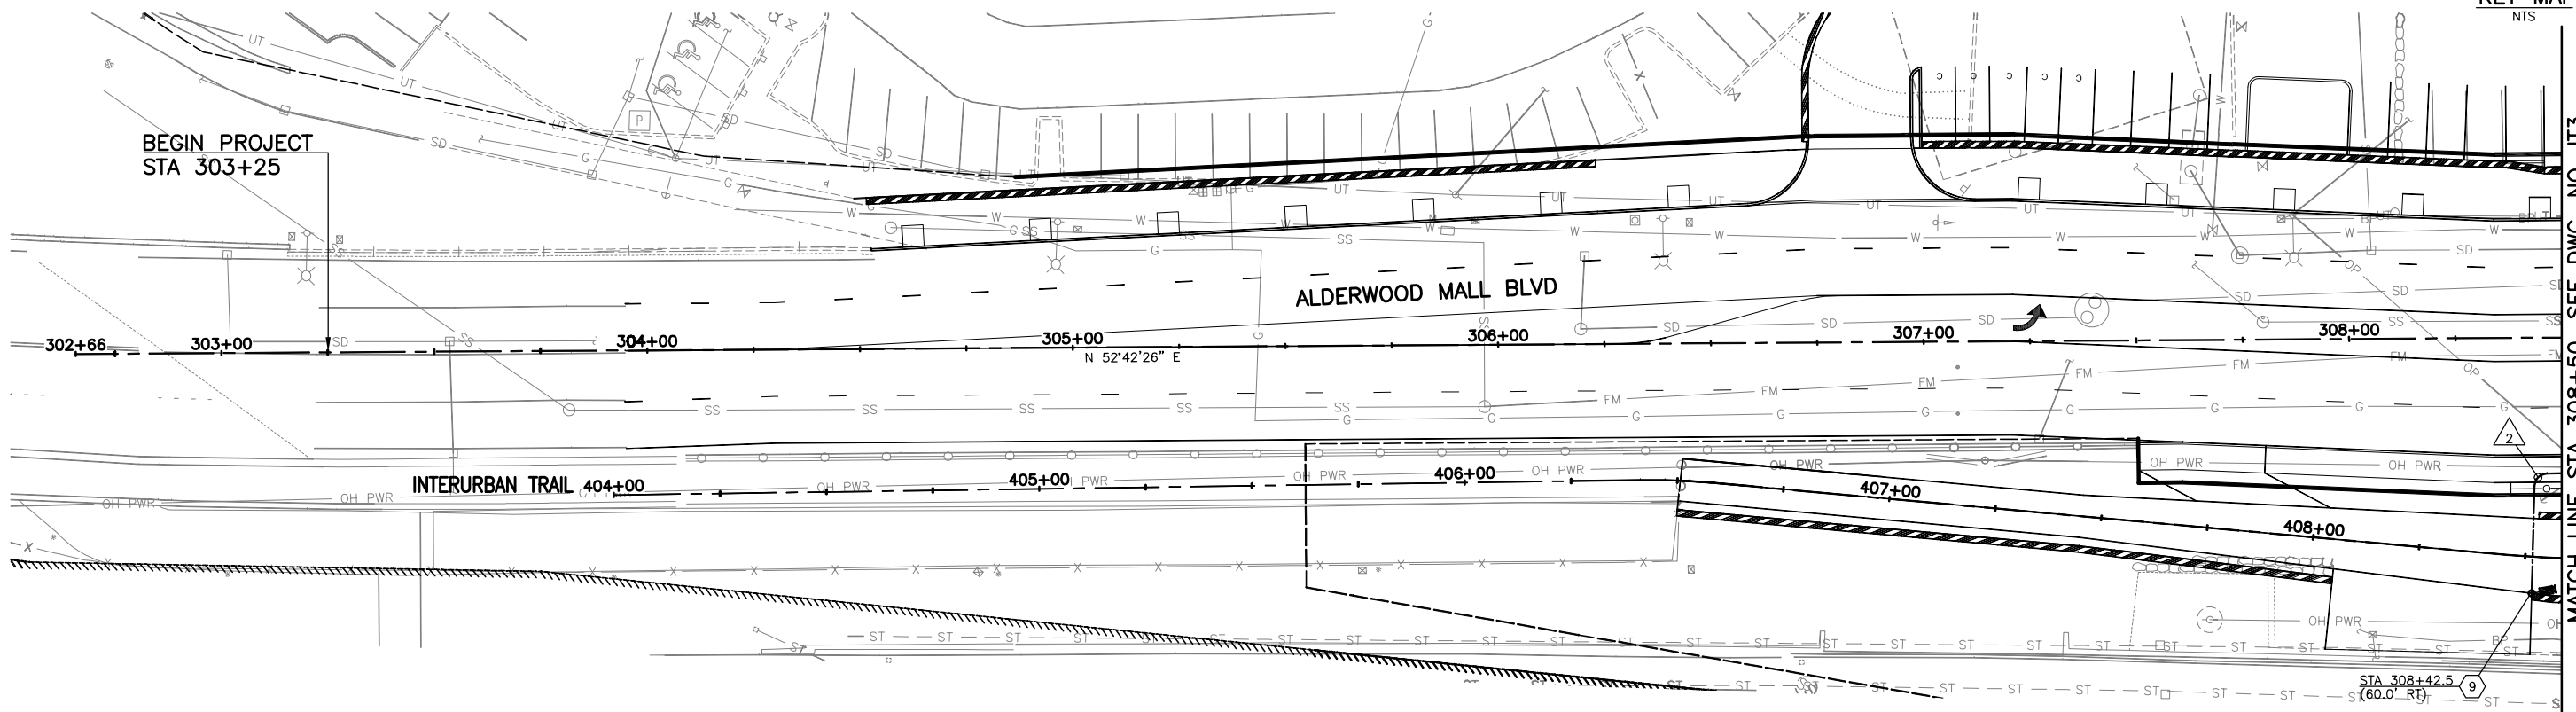


MATCH LINE STA 308+50, SEE DWG. NO. IT3

CONSTRUCTION NOTES:

- 1-8 NOT USED, THIS SHEET.
- 9 INSTALL SECURITY CAMERA AND FLASHING BEACON TYPE 1 POLE ON TOP OF RETAINING WALL PER WSDOT STD. PLAN J-21.16-01 AND DETAILS ON DWG. NO. ITD... SEE WALL PLANS FOR FOUNDATION DETAILS.
- 10-28 NOT USED, THIS SHEET.

GENERAL NOTES:


- 1. SEE DRAWING IT1 FOR WIRE SCHEDULE.

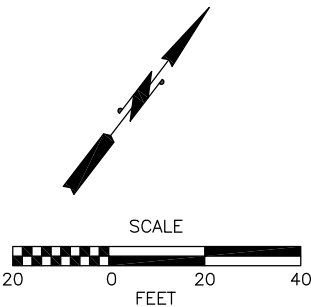

60% REVIEW
CHECK PRINT
NOT FOR CONSTRUCTION



Perteet
425-252-7700 | 1-800-615-9900
2707 Colby Avenue, Suite 900
Everett, Washington 98201

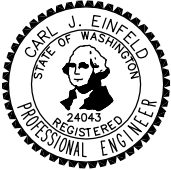

Drawn By	MJS	Date	11/2014
Designed By	MAM		11/2014
Checked By	CJE		11/2014
Approved By	PGD		11/2014

SCALE
Horiz 1"=20'
Vert
Project Number 20100156

CITY OF LYNNWOOD
POPLAR WAY EXTENSION BRIDGE
B.O.P. TO STA 308+50
ITS PLAN


Drawing No.
IT5
Sheet No.
X
of Total

CONSTRUCTION NOTES:



- 1-8 NOT USED, THIS SHEET.
- 9 INSTALL SECURITY CAMERA AND FLASHING BEACON TYPE 1 POLE ON TOP OF RETAINING WALL PER WSDOT STD. PLAN J-21.16-01 AND DETAILS ON DWG. NO. ITD- SEE WALL PLANS FOR FOUNDATION DETAILS.
- 10-16 NOT USED, THIS SHEET.
- 17 INSTALL TYPE 2 JUNCTION BOX PER COL DWG. NO. STD8-4A AND COIL 100 FEET OF FIBER.
- 18-28 NOT USED, THIS SHEET.

GENERAL NOTES:

1. SEE DRAWING IT1 FOR WIRE SCHEDULE.

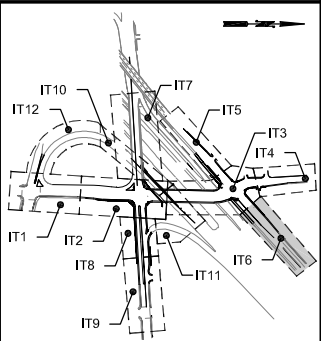

KEY MAP
NTS

 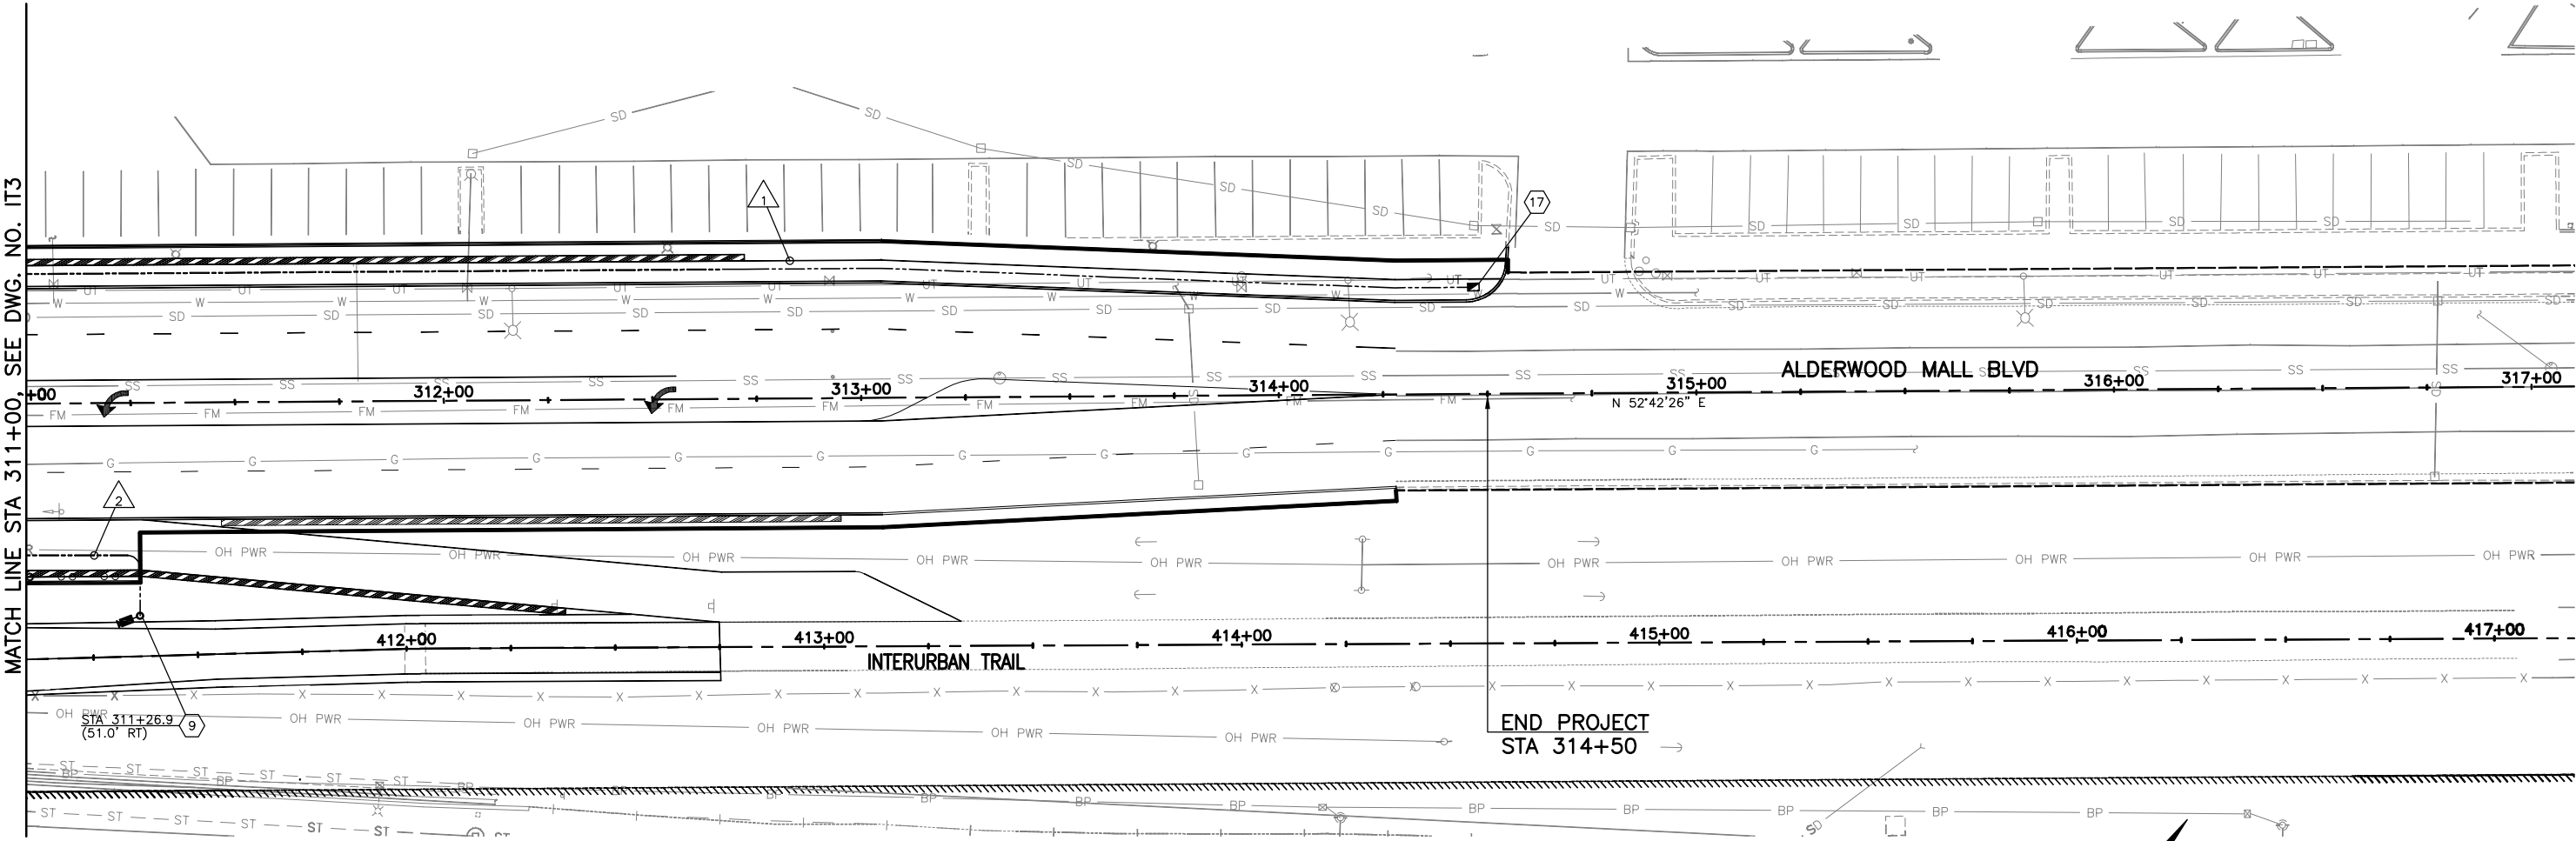

60% REVIEW
CHECK PRINT
NOT FOR CONSTRUCTION

Nov 06, 2014 - 3:42pm miles X:\Lynnwood, City of Projects\20100156 - Poplar Way Extension Bridge\CADD\Plan Sheets\20100156 IT.dwg Layout Name: IT6

No.	Date	Revision	By	Appr.



Perteet
425-252-7700 | 1-800-615-9900
2707 Colby Avenue, Suite 900
Everett, Washington 98201

LYNNWOOD
WASHINGTON




Drawn By MJS
Designed By MAM
Checked By CJE
Approved By PGD
Date 11/2014
11/2014
11/2014
11/2014


SCALE
Horiz 1"=20'
Vert
Project Number 20100156

CITY OF LYNNWOOD
POPLAR WAY EXTENSION BRIDGE
STA 311+00 TO E.O.P.
ITS PLAN

Drawing No. IT6
Sheet No. X
of Total

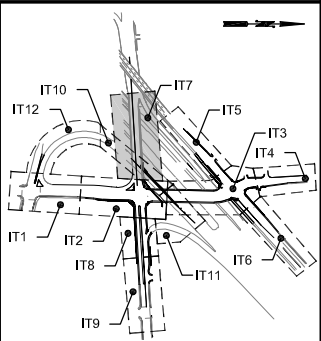

KEY MAP
NTS

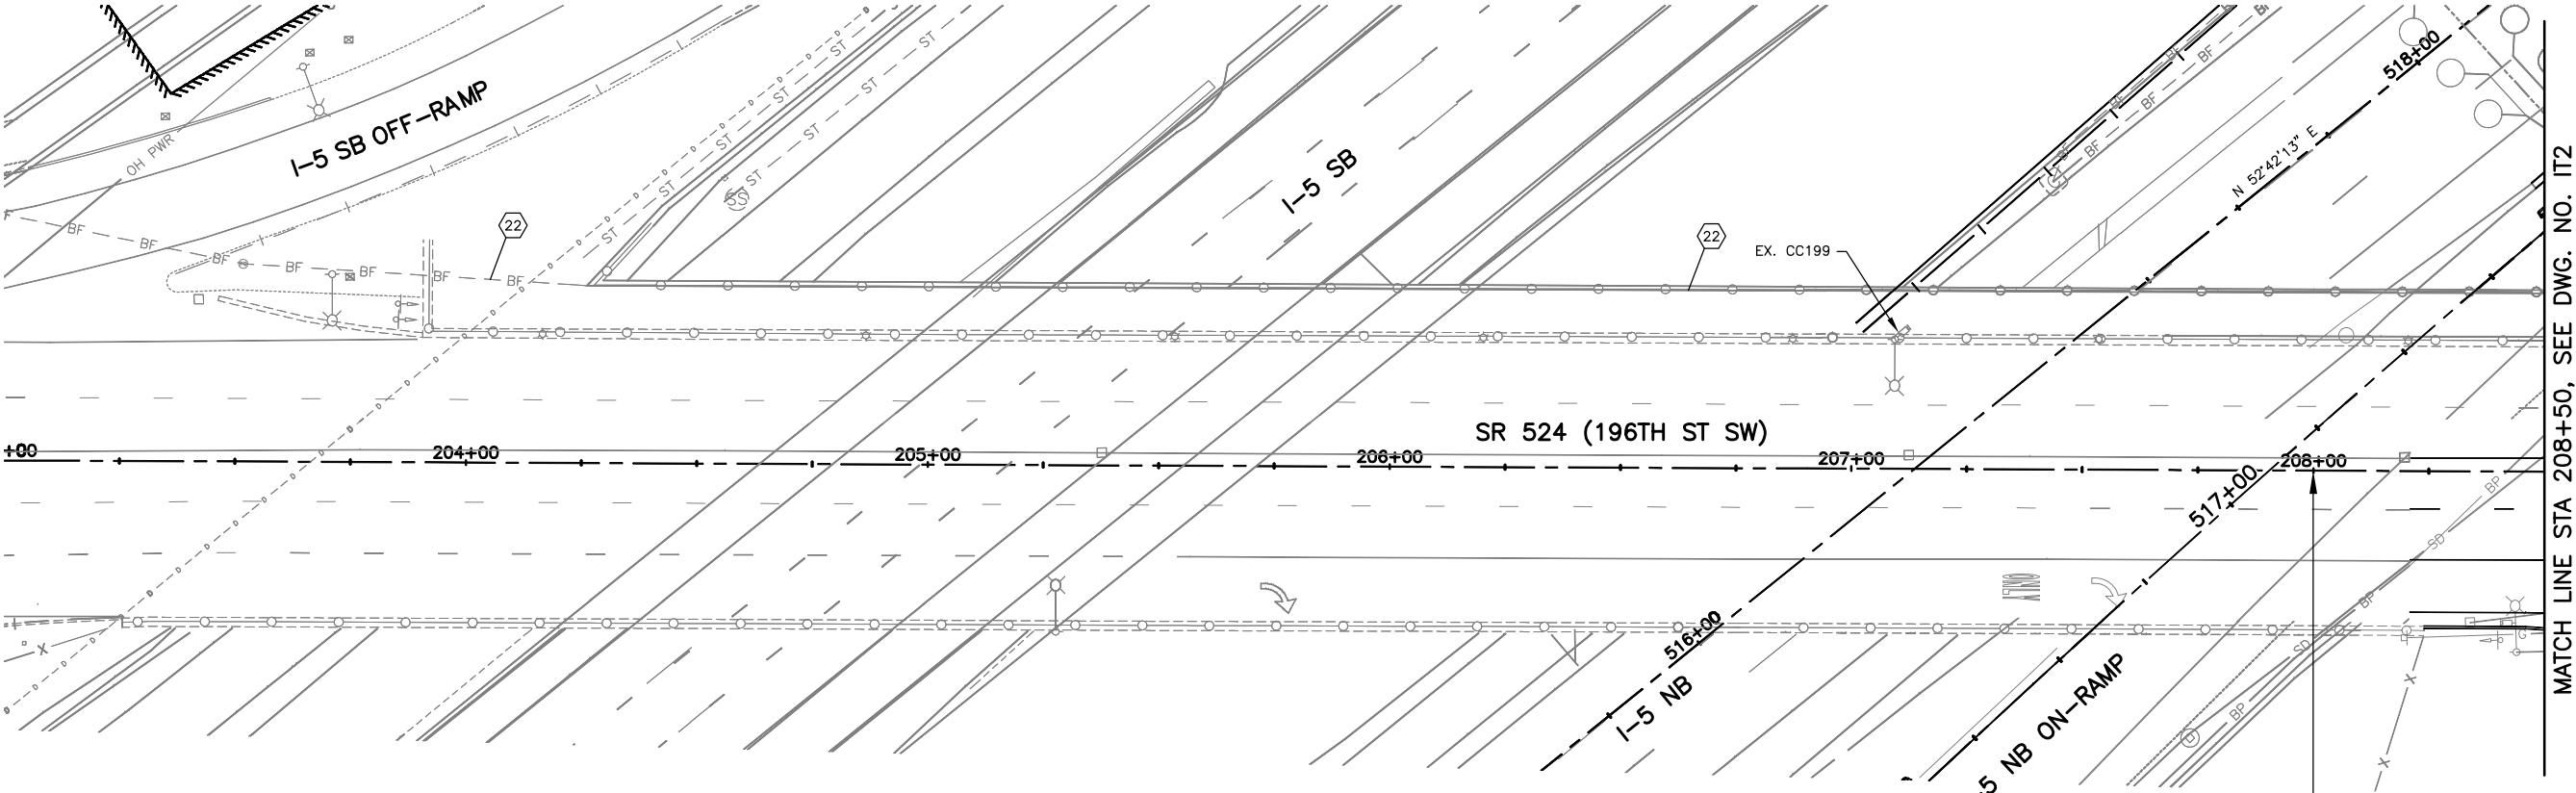

CONSTRUCTION NOTES:

- 1-21 NOT USED, THIS SHEET.
- 22 REMOVE EXISTING FIBER BACK TO SIGNAL CONTROLLER LOCATED AT THE NW CORNER OF SR524 (196TH ST SW) AND 33RD AVE W. ROUTE NEW FIBER USING EXISTING AND NEW CONDUIT PER WIRE SCHEDULE.
- 23-28 NOT USED, THIS SHEET.

GENERAL NOTES:

- 1. SEE DRAWING IT1 FOR WIRE SCHEDULE.

60% REVIEW
CHECK PRINT
NOT FOR CONSTRUCTION



Perteet
425-252-7700 | 1-800-615-9900
2707 Colby Avenue, Suite 900
Everett, Washington 98201

LYNNWOOD
WASHINGTON




Drawn By: MJS
Designed By: MAM
Checked By: CJE
Approved By: PGD
Date: 11/2014
11/2014
11/2014
11/2014


SCALE
Horiz: 1"=20'
Vert: 1"=10'
Project Number: 20100156

CITY OF LYNNWOOD
POPLAR WAY EXTENSION BRIDGE
B.O.P. TO STA 208+50
ITS PLAN

Drawing No. IT7
Sheet No. X
of Total

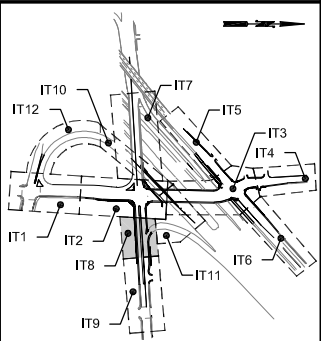

KEY MAP
NTS

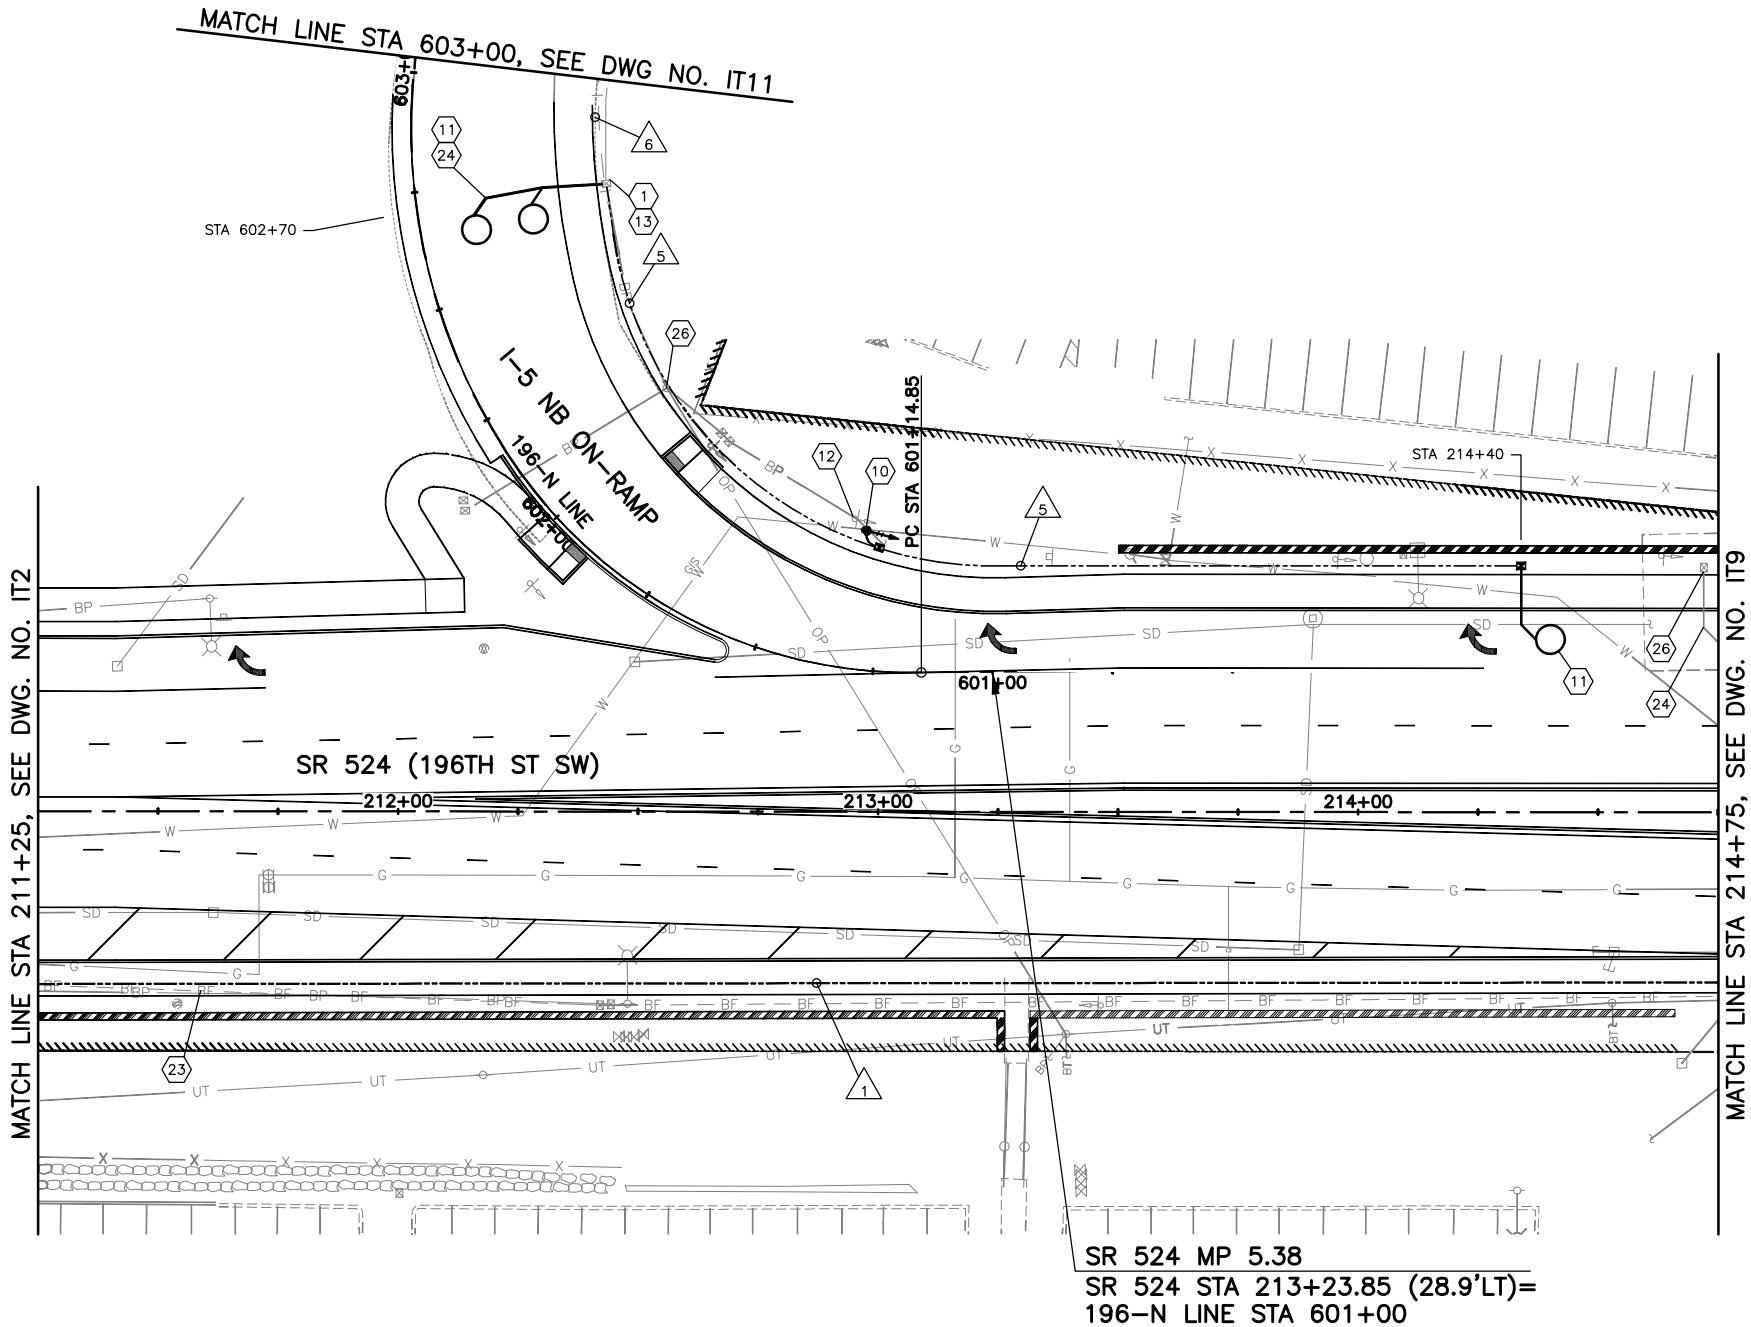


GENERAL NOTES:

1. SEE DRAWING IT1 FOR WIRE SCHEDULE.

CONSTRUCTION NOTES:

- 1 ROUTE CONDUIT INTO EXISTING JUNCTION BOX.
- 2-9 NOT USED, THIS SHEET.
- 10 CONSTRUCT FOUNDATION AND INSTALL SINGLE FLASHING BEACON TYPE 1 SIGNAL STANDARD PER WSDOT STD. PLAN J-21.16-01. INSTALL SIGN PER SIGNING PLAN.
- 11 INSTALL TYPE 3 ADVANCE LOOP PER WSDOT STD. PLAN J-50.12-00.
- 12 REMOVE EXISTING FLASHING BEACON, POLE, AND SIGN. REMOVE CONDUCTORS BACK TO JUNCTION BOX AT STA 602+70. ABANDON EXISTING CONDUIT.
- 13 ROUTE LOOP LEAD-IN INTO EXISTING JUNCTION BOX. SPLICE CONDUCTORS PER WIRE SCHEDULE.
- 14-22 NOT USED, THIS SHEET.
- 23 REMOVE EXISTING FIBER BACK TO SIGNAL CONTROLLER LOCATED AT THE SW CORNER OF SR524 (196TH ST SW) AND 30TH PL W. ROUTE NEW FIBER USING EXISTING AND NEW CONDUIT PER WIRE SCHEDULE.
- 24 ABANDON EXISTING LOOP.
- 25 NOT USED, THIS SHEET.
- 26 REMOVE EXISTING JUNCTION BOX AND CONDUCTORS BACK TO JUNCTION BOX AT STA 602+70. ABANDON EXISTING CONDUIT
- 27-28 NOT USED THIS SHEET.

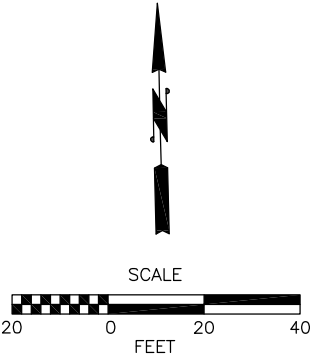

60% REVIEW
CHECK PRINT
NOT FOR CONSTRUCTION


Nov 06, 2014 - 3:33pm - miles X:\Lynnwood, City of\Projects\20100156 - Poplar Way Extension Bridge\CADD\Plan Sheets\20100156 IT.dwg Layout Name: IT8

No.	Date	Revision	By	Appr.



Perteet
425-252-7700 | 1-800-615-9900
2707 Colby Avenue, Suite 900
Everett, Washington 98201

LYNNWOOD
WASHINGTON

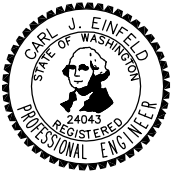


Drawn By: MJS
Designed By: MAM
Checked By: CJE
Approved By: PGD
Date: 11/2014
11/2014
11/2014
11/2014


SCALE
Horiz: 1"=20'
Vert: 1"=10'
Project Number: 20100156

CITY OF LYNNWOOD
POPLAR WAY EXTENSION BRIDGE
STA 211+25 TO STA 214+75
ITS PLAN

Drawing No. **IT8**
Sheet No. **X**
of Total

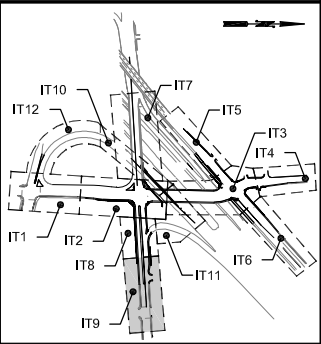

KEY MAP
NTS

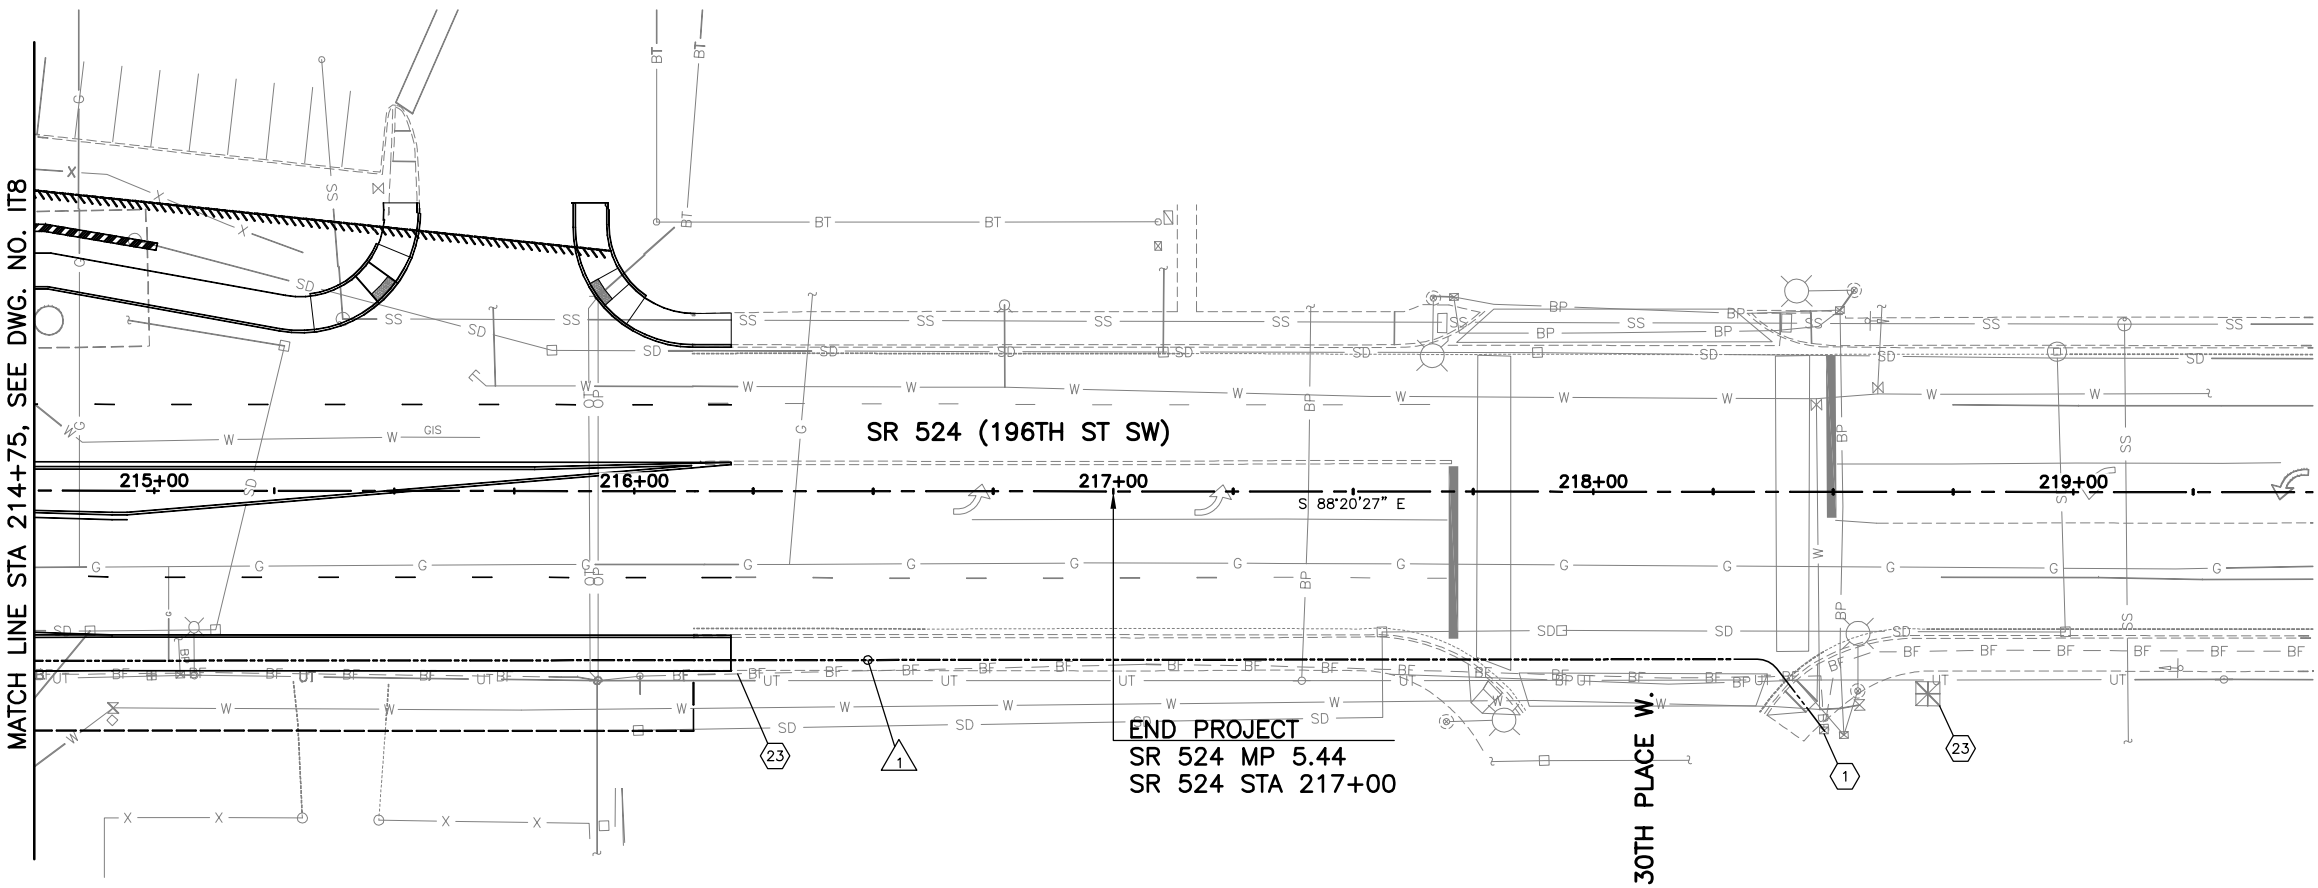


CONSTRUCTION NOTES:

- 1 ROUTE CONDUIT INTO EXISTING JUNCTION BOX.
- 2 ROUTE SIGNAL INTERCONNECT FIBER INTO EXISTING SIGNAL CONTROLLER USING EXISTING CONDUIT.
- 3-22 NOT USED, THIS SHEET.
- 23 REMOVE EXISTING FIBER BACK TO SIGNAL CONTROLLER LOCATED AT THE SE CORNER OF SR524 (196TH ST SW) AND 30TH PL W. ROUTE NEW FIBER USING EXISTING AND NEW CONDUIT PER WIRE SCHEDULE.
- 24-28 NOT USED, THIS SHEET.

GENERAL NOTES:

- 1. SEE DRAWING IT1 FOR WIRE SCHEDULE.

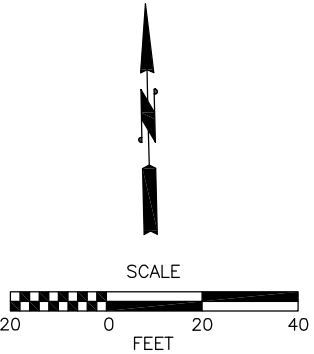

60% REVIEW
CHECK PRINT
NOT FOR CONSTRUCTION



Perteet
425-252-7700 | 1-800-615-9900
2707 Colby Avenue, Suite 900
Everett, Washington 98201

LYNNWOOD
WASHINGTON




Drawn By: MJS
Designed By: MAM
Checked By: CJE
Approved By: PGD
Date: 11/2014
11/2014
11/2014
11/2014


SCALE
Horiz: 1"=20'
Vert:
Project Number: 20100156

CITY OF LYNNWOOD
POPLAR WAY EXTENSION BRIDGE
STA 214+75 TO E.O.P.
ITS PLAN

Drawing No. IT9
Sheet No. X of Total

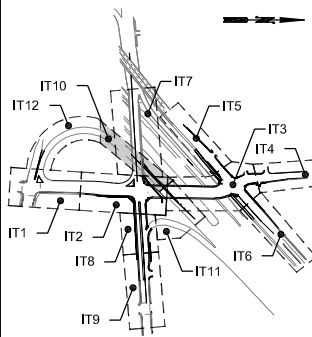

KEY MAP
NTS

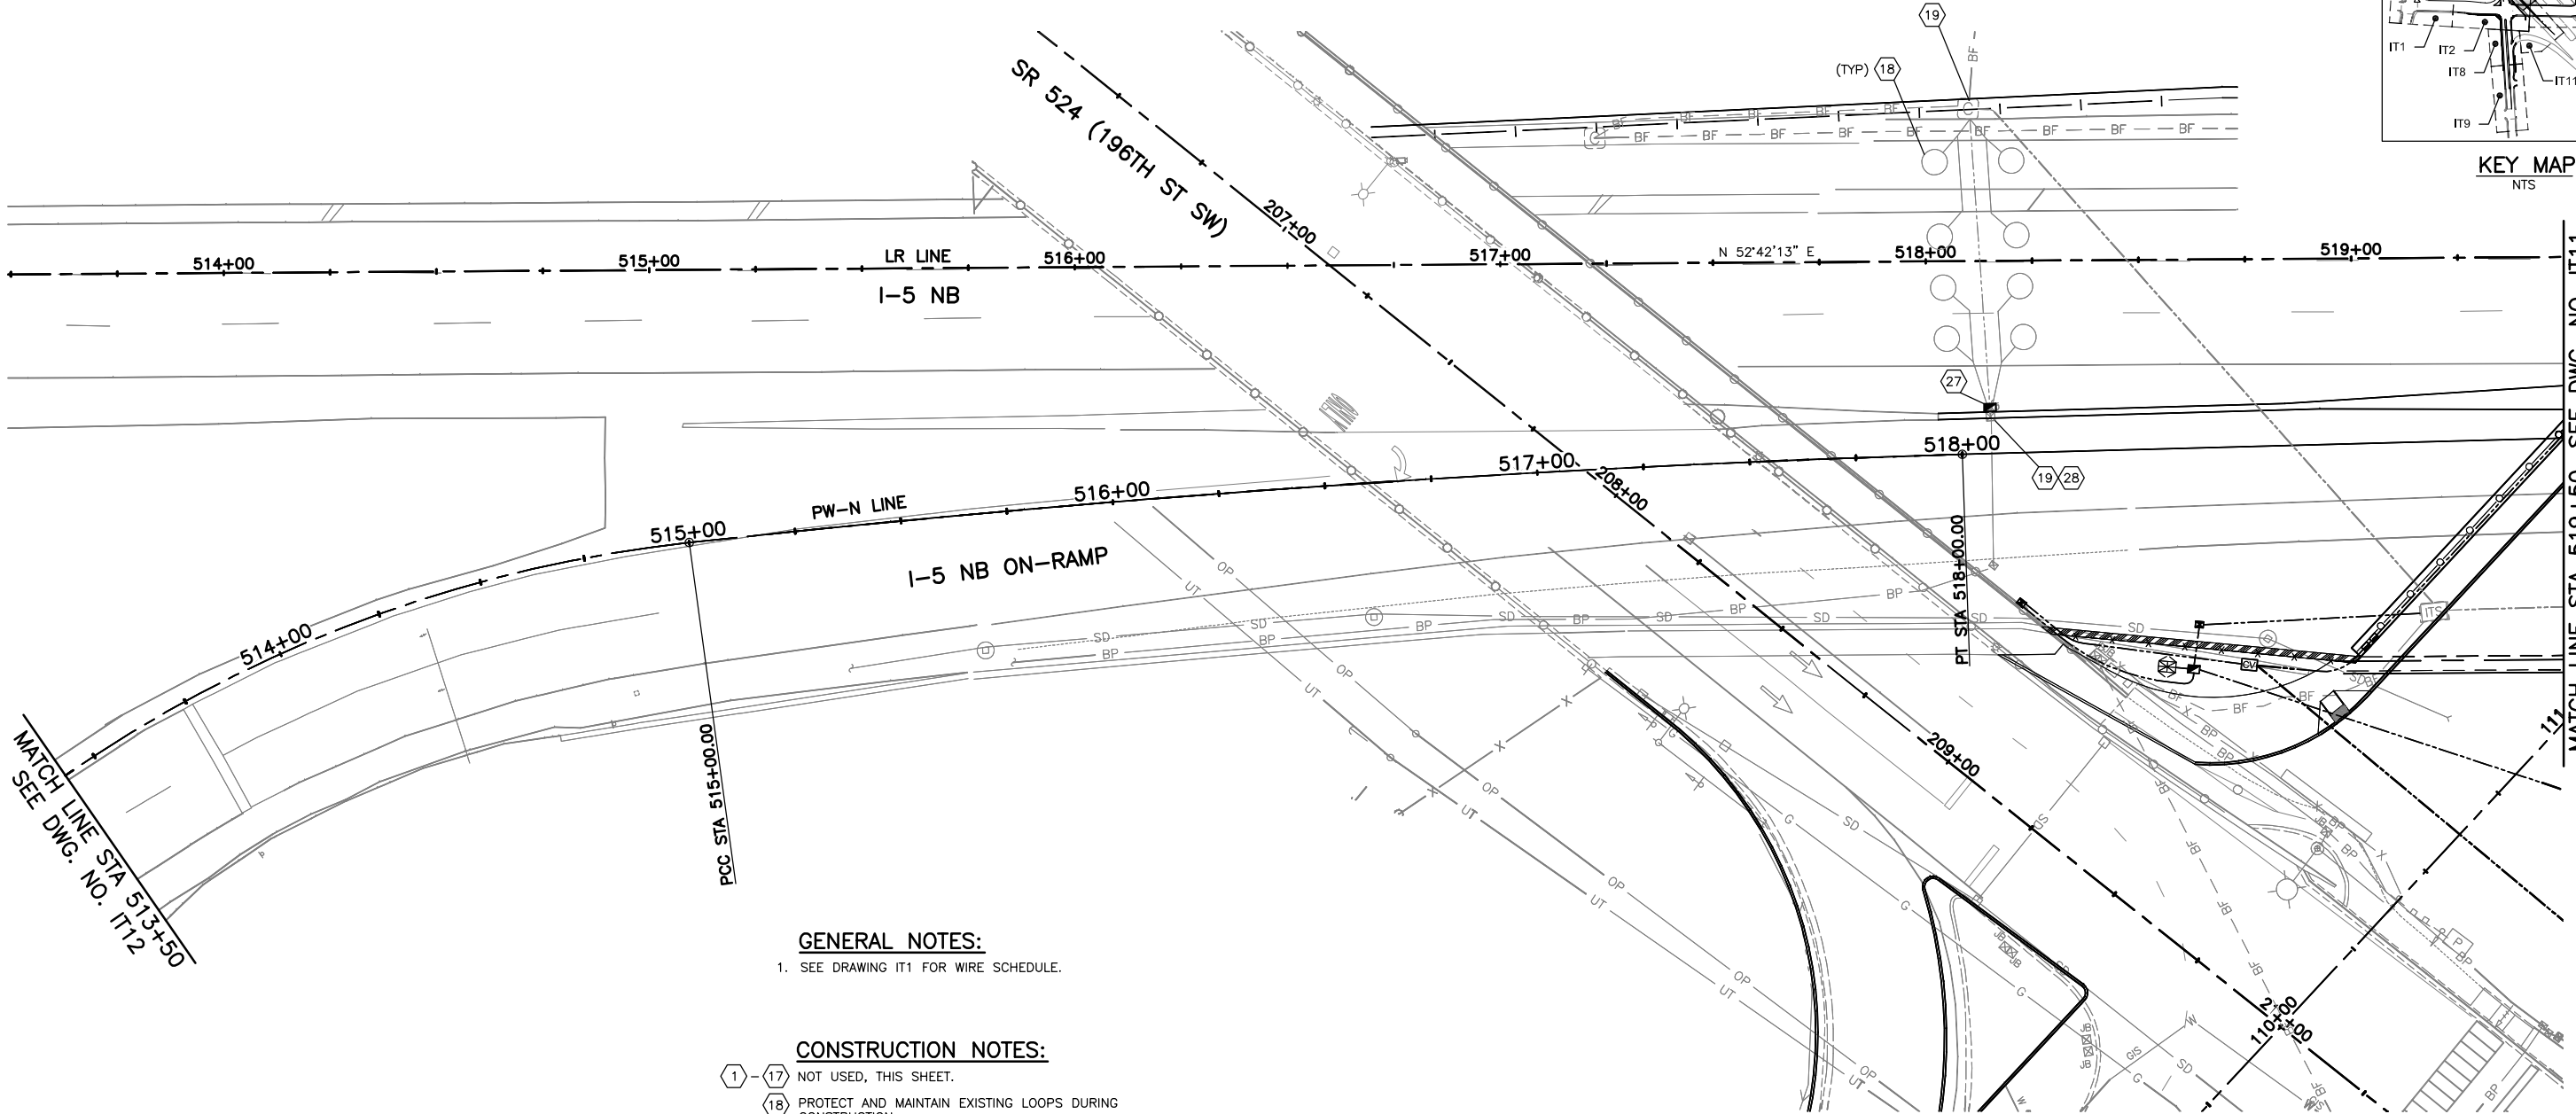


GENERAL NOTES:

1. SEE DRAWING IT1 FOR WIRE SCHEDULE.

CONSTRUCTION NOTES:

- 1-17 NOT USED, THIS SHEET.
18 PROTECT AND MAINTAIN EXISTING LOOPS DURING CONSTRUCTION.
19 DISCONNECT LOOP CABLES AND PULL BACK CONDUCTORS TO NECT JUNCTION BOX EAST OF ON-RAMP
20-26 NOT USED THIS SHEET.
27 INTERCEPT EXISTING CONDUIT AND EXTEND INTO NEW JUNCTION BOX. RE-SPLICE LOOP CABLES AFTER RE-PULLING.
28 REMOVE EXISTING JUNCTION BOX.

 

60% REVIEW
CHECK PRINT
NOT FOR CONSTRUCTION


Nov 06 2014 - 3:33pm miles X:\Lynnwood_City of Projects\20100156 - Poplar Way Extension Bridge\CADD\Plan Sheets\20100156 IT.dwg Layout Name: IT10

No.	Date	Revision	By	Appr.



Perteet
425-252-7700 | 1-800-615-9900
2707 Colby Avenue, Suite 900
Everett, Washington 98201

LYNNWOOD
WASHINGTON

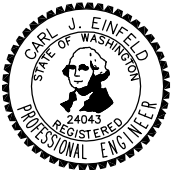


Drawn By	Date
MJS	11/2014
Designed By	
MAM	11/2014
Checked By	
CJE	11/2014
Approved By	
PGD	11/2014


SCALE
Horiz 1"=20'
Vert
Project Number 20100156

CITY OF LYNNWOOD
POPLAR WAY EXTENSION BRIDGE
STA 513+50 TO STA 519+50
ITS PLAN

Drawing No.
IT10
Sheet No.
X of Total

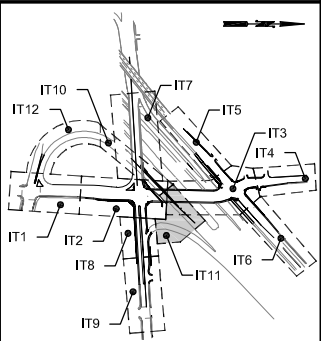

KEY MAP
NTS

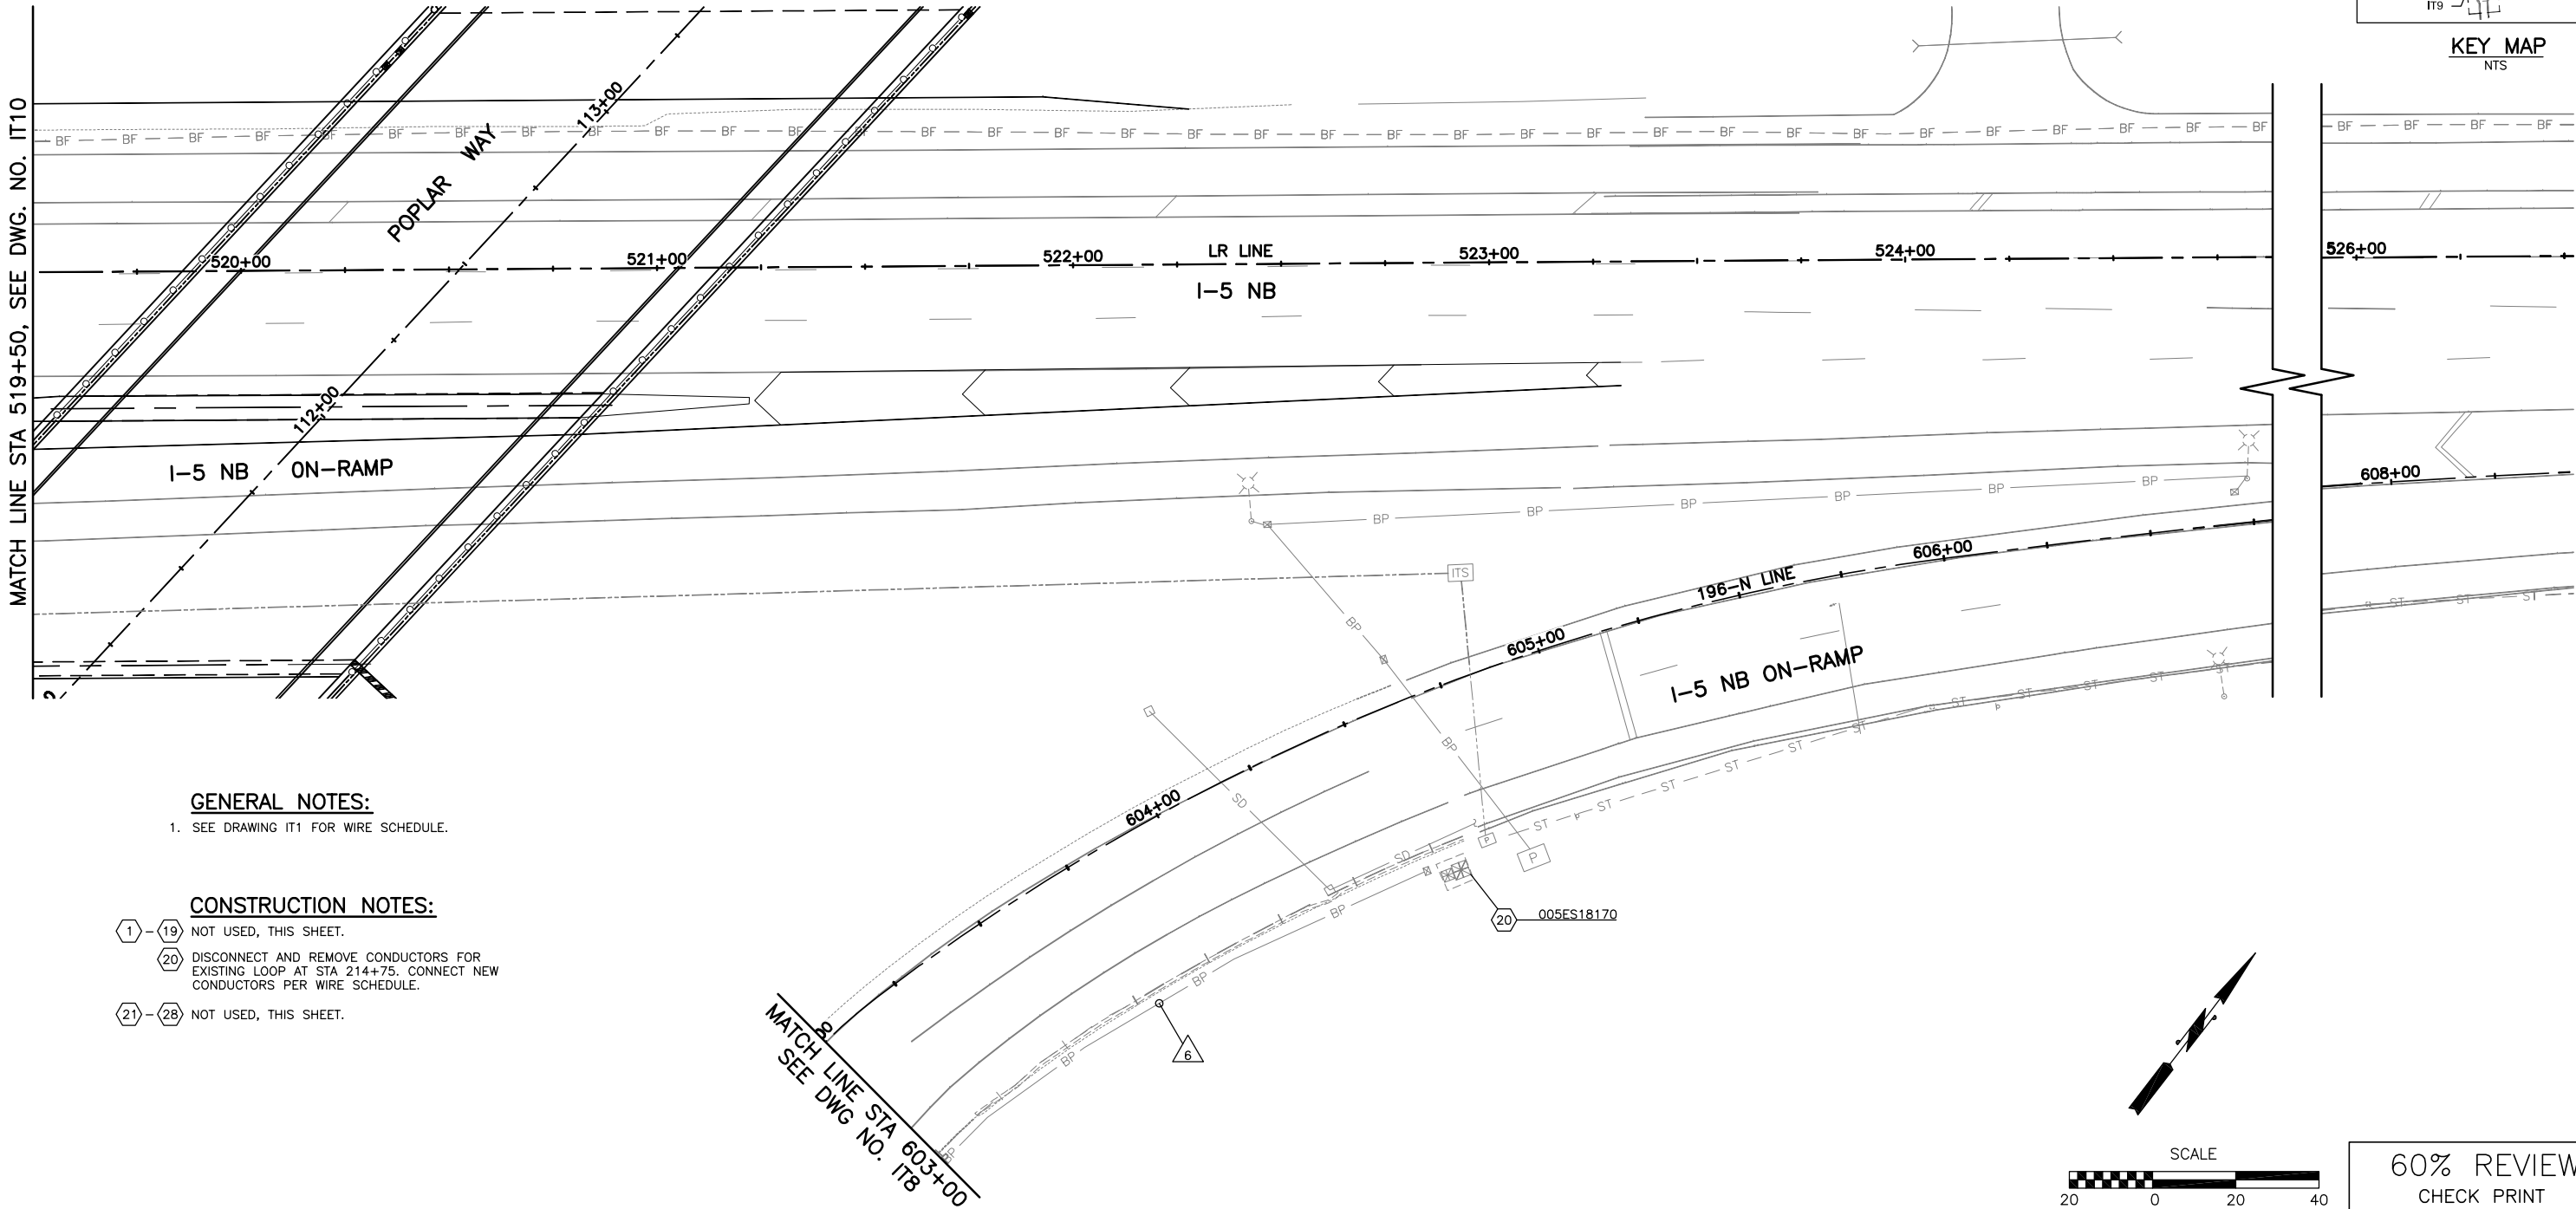


GENERAL NOTES:

- 1. SEE DRAWING IT1 FOR WIRE SCHEDULE.

CONSTRUCTION NOTES:

- 1-19 NOT USED, THIS SHEET.
- 20 DISCONNECT AND REMOVE CONDUCTORS FOR EXISTING LOOP AT STA 214+75. CONNECT NEW CONDUCTORS PER WIRE SCHEDULE.
- 21-28 NOT USED, THIS SHEET.

MATCH LINE STA 603+00
SEE DWG NO. IT8

 


60% REVIEW
CHECK PRINT
NOT FOR CONSTRUCTION



Perteet
425-252-7700 | 1-800-615-9900
2707 Colby Avenue, Suite 900
Everett, Washington 98201

LYNNWOOD
WASHINGTON

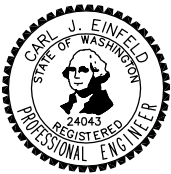

Drawn By: MJS
Designed By: MAM
Checked By: CJE
Approved By: PGD
Date: 11/2014
11/2014
11/2014
11/2014

SCALE
Horiz: 1"=20'
Vert:
Project Number: 20100156


CITY OF LYNNWOOD
POPLAR WAY EXTENSION BRIDGE
STA 519+50 TO E.O.P.
ITS PLAN

Drawing No.


IT11

Sheet No.

X
of Total

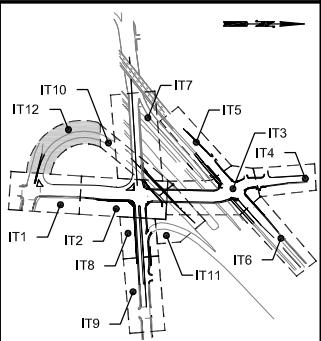

KEY MAP
NTS

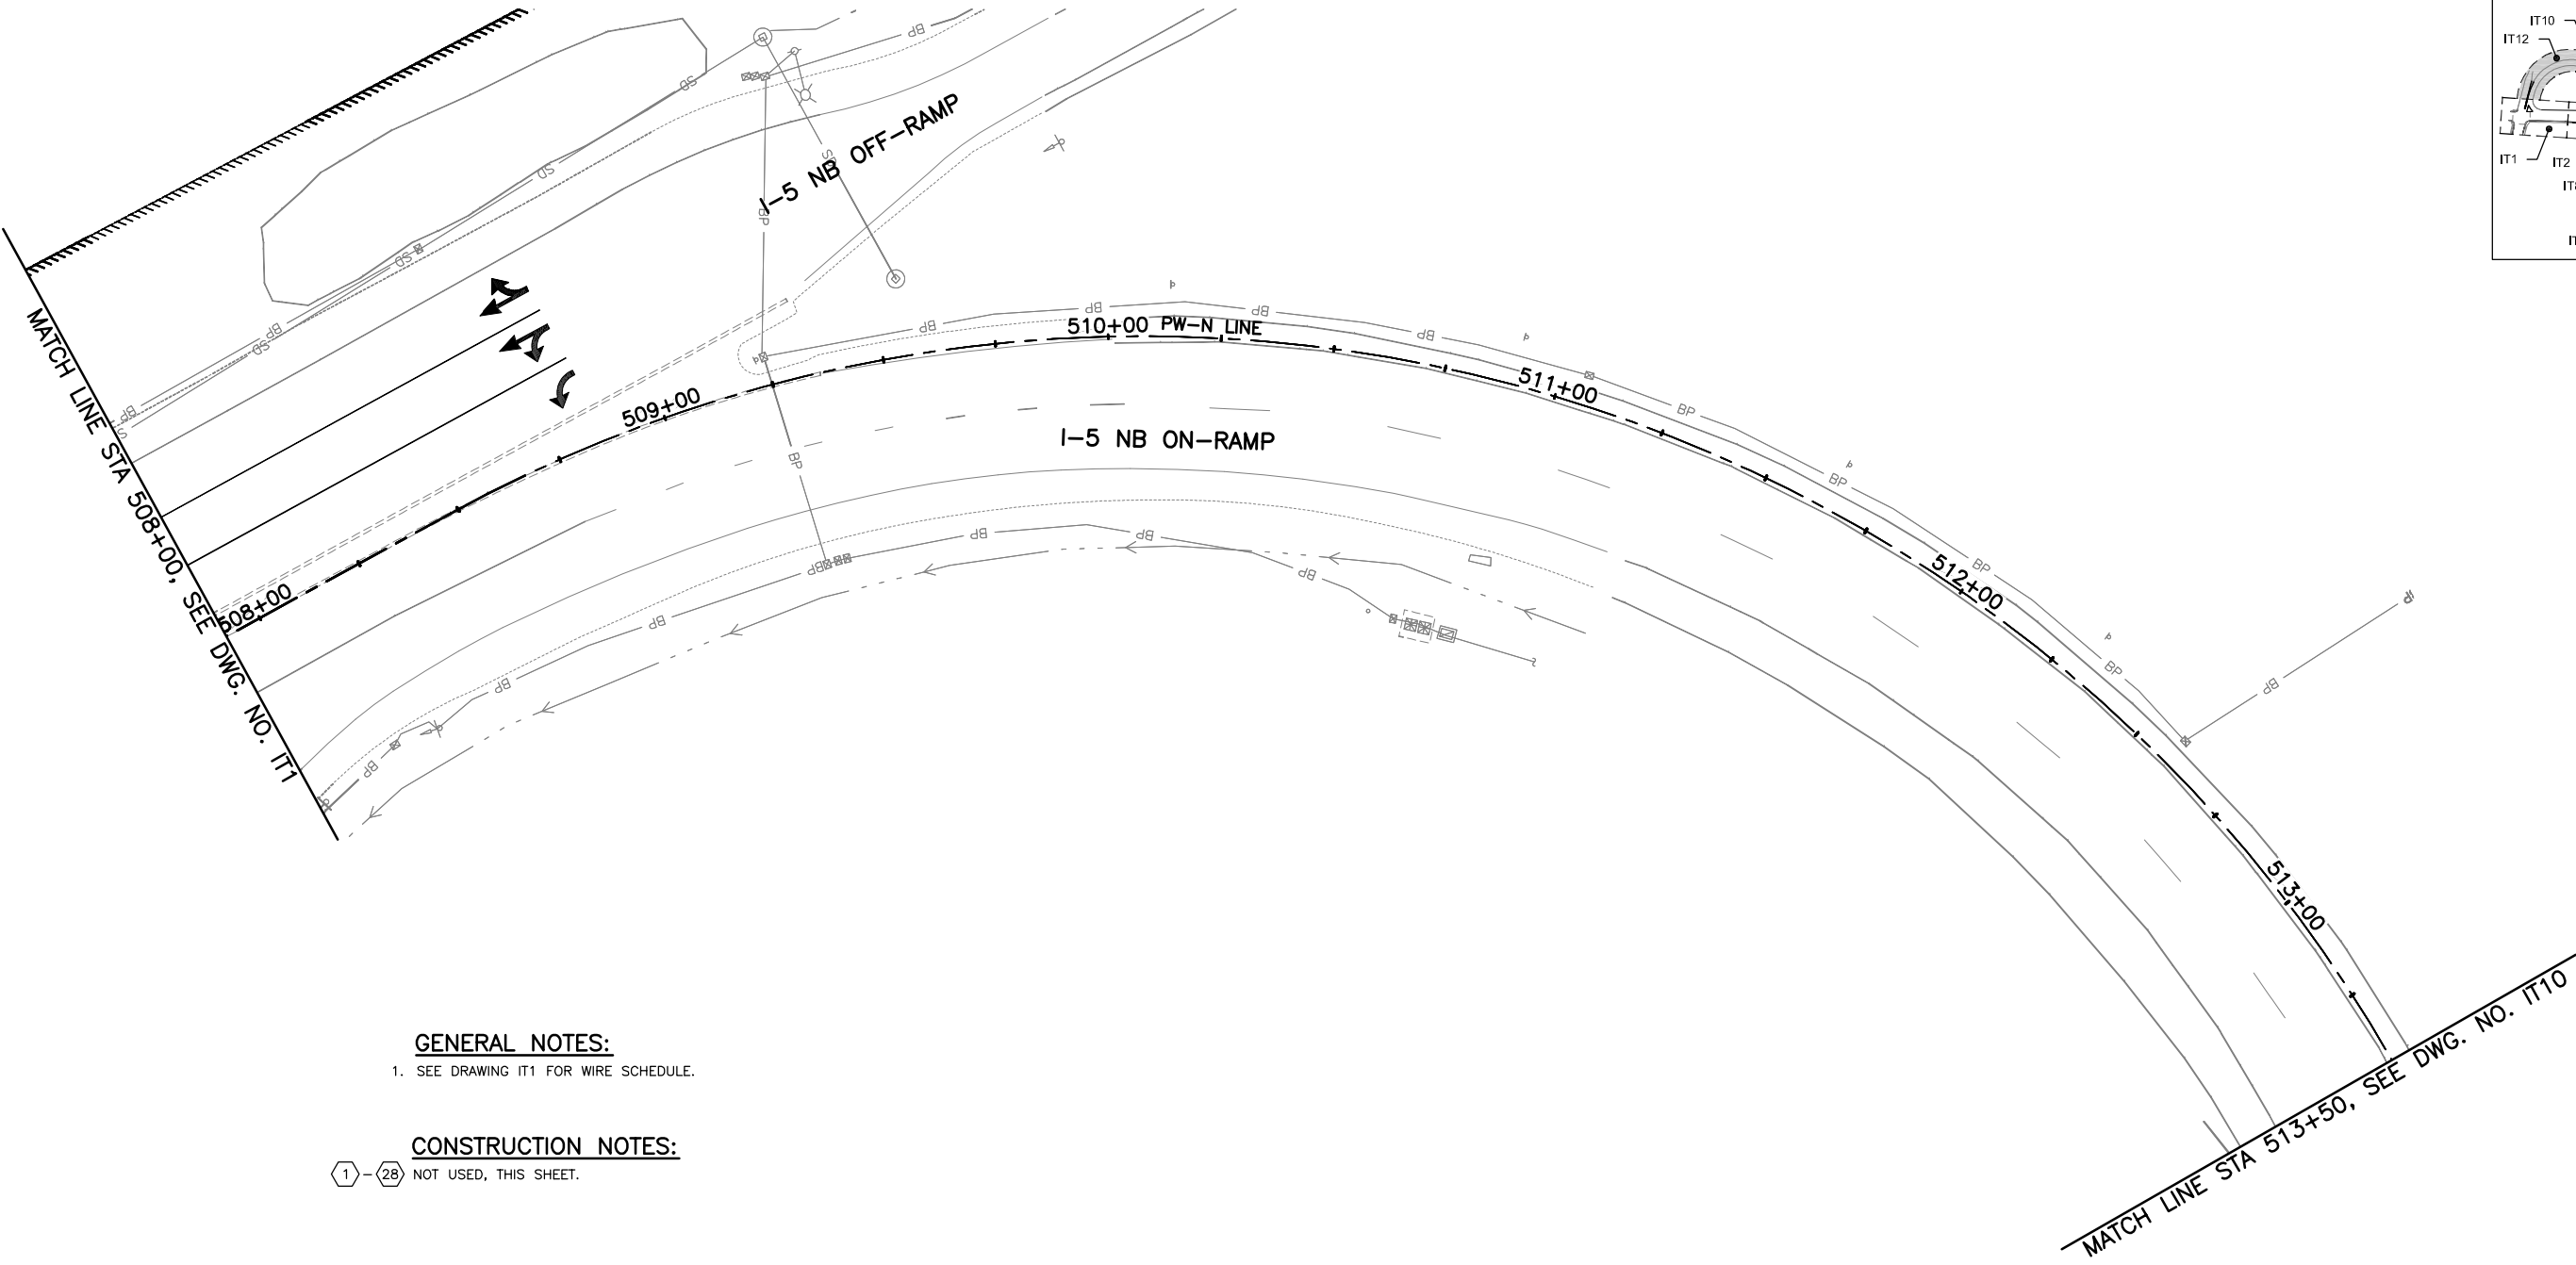


GENERAL NOTES:

- 1. SEE DRAWING IT1 FOR WIRE SCHEDULE.

CONSTRUCTION NOTES:


1-(28) NOT USED, THIS SHEET.

 

60% REVIEW
CHECK PRINT
NOT FOR CONSTRUCTION



Perteet
425-252-7700 | 1-800-615-9900
2707 Colby Avenue, Suite 900
Everett, Washington 98201

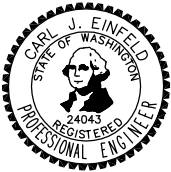


Drawn By	MJS	Date	11/2014
Designed By	MAM	Date	11/2014
Checked By	CJE	Date	11/2014
Approved By	PGD	Date	11/2014


SCALE
Horiz 1"=20'
Vert
Project Number 20100156

CITY OF LYNNWOOD
POPLAR WAY EXTENSION BRIDGE
STA 508+00 TO STA 513+50
ITS PLAN

Drawing No. IT12
Sheet No. X of Total

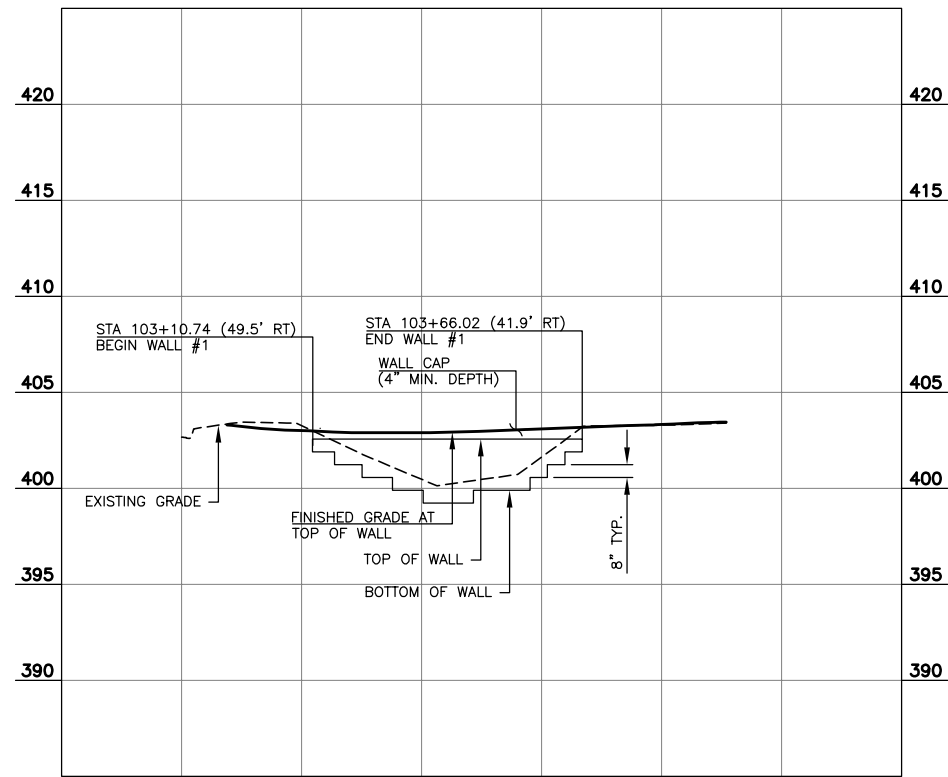

WALL 1 – POPLAR WAY
SCALE: HORZ: 1"=20'
VERT: 1"=5'

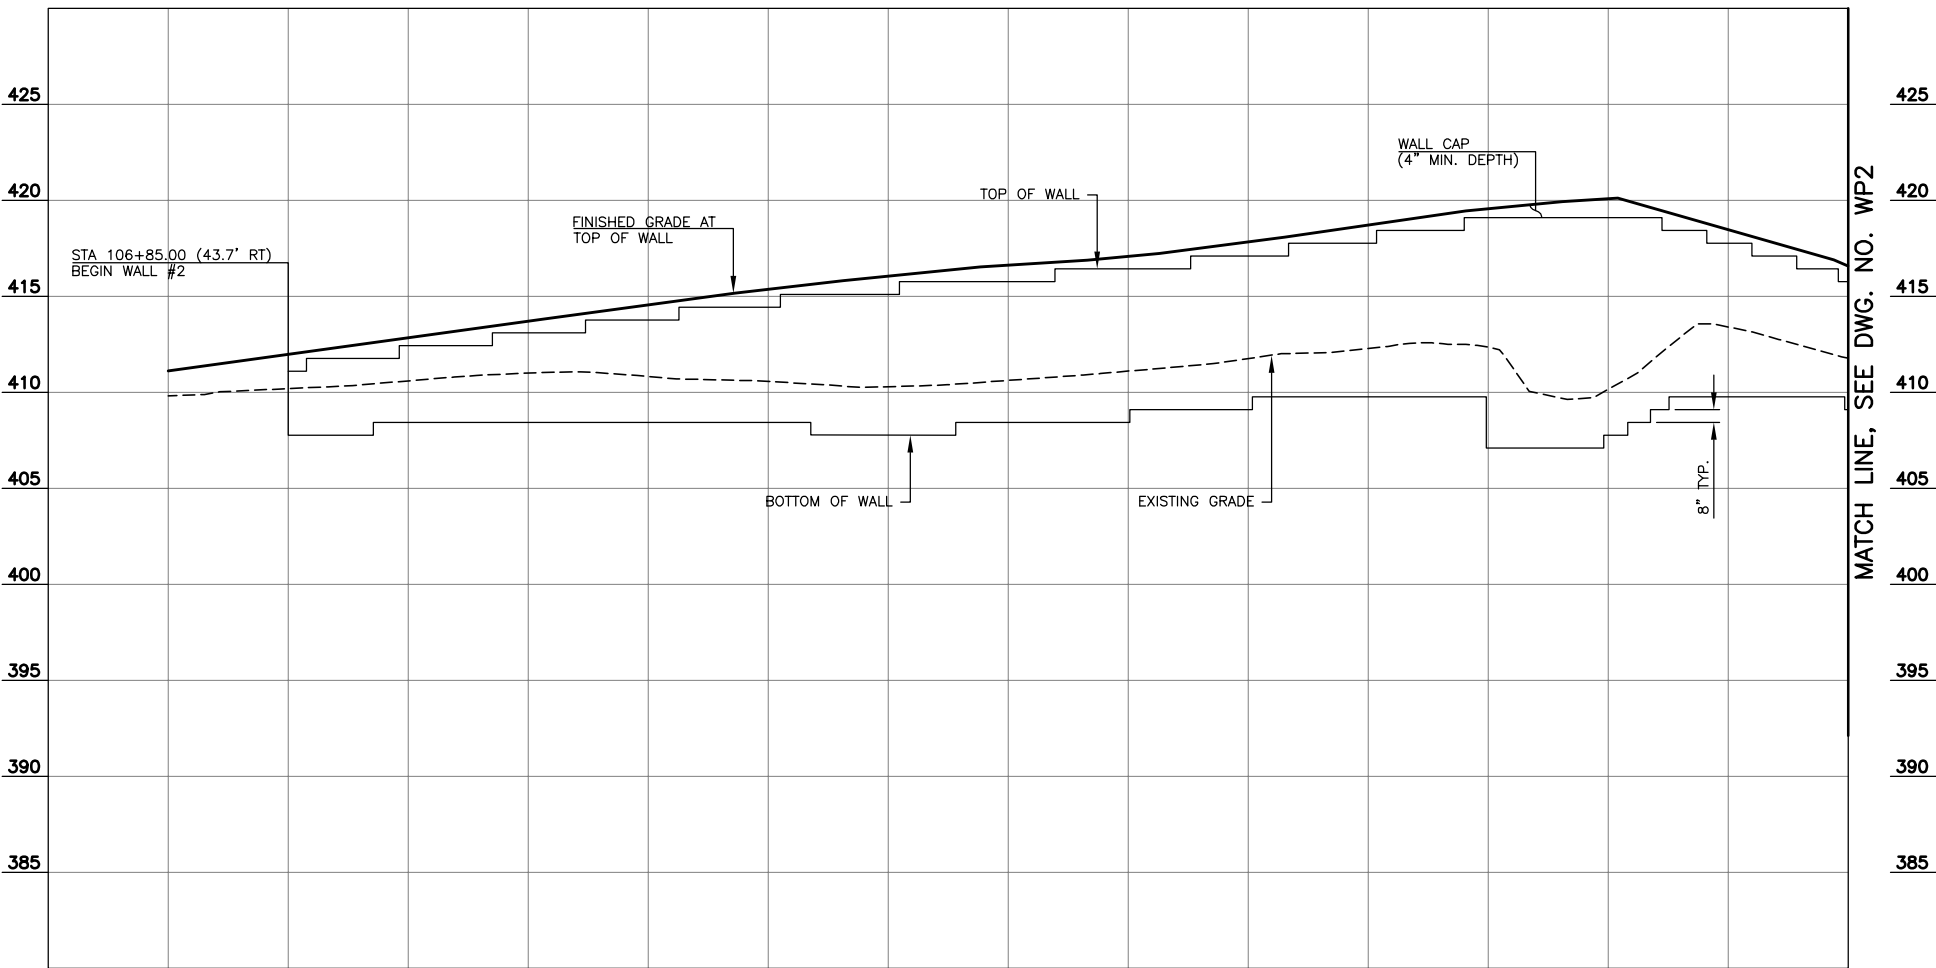

WALL 2/3 – POPLAR WAY AND 196TH ST SW
SCALE: HORZ: 1"=20'
VERT: 1"=5'

NOTE TO REVIEWER:

WALL PLANS, ELEVATIONS AND DETAILS
AND WALL CAP DETAILS TO BE
PROVIDED AT 90% DESIGN SUBMITTAL.

CALL 2 BUSINESS DAYS BEFORE YOU DIG
1 800 424-5555
UTILITIES UNDERGROUND LOCATION CENTER


60% REVIEW
CHECK PRINT
NOT FOR CONSTRUCTION

Nov 06 2014 - 3:44pm miles X:\Lynnwood, City of\Projects\20100156 - Poplar Way Extension Bridge\CADD\Plan Sheets\20100156 WP.dwg Layout Name: WP1

No.	Date	Revision	By	Appr.



Perteet
425-252-7700 | 1-800-615-9900
2707 Colby Avenue, Suite 900
Everett, Washington 98201

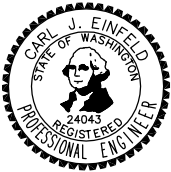


Drawn By	MJS	Date	11/2014
Designed By	JRW		11/2014
Checked By	CJE		11/2014
Approved By	PGD		11/2014

SCALE	
Horiz	N/A
Vert	N/A
Project Number	20100156

CITY OF LYNNWOOD
POPLAR WAY EXTENSION BRIDGE
WALL PROFILES

Drawing No.	WP1
Sheet No.	X
of Total	X

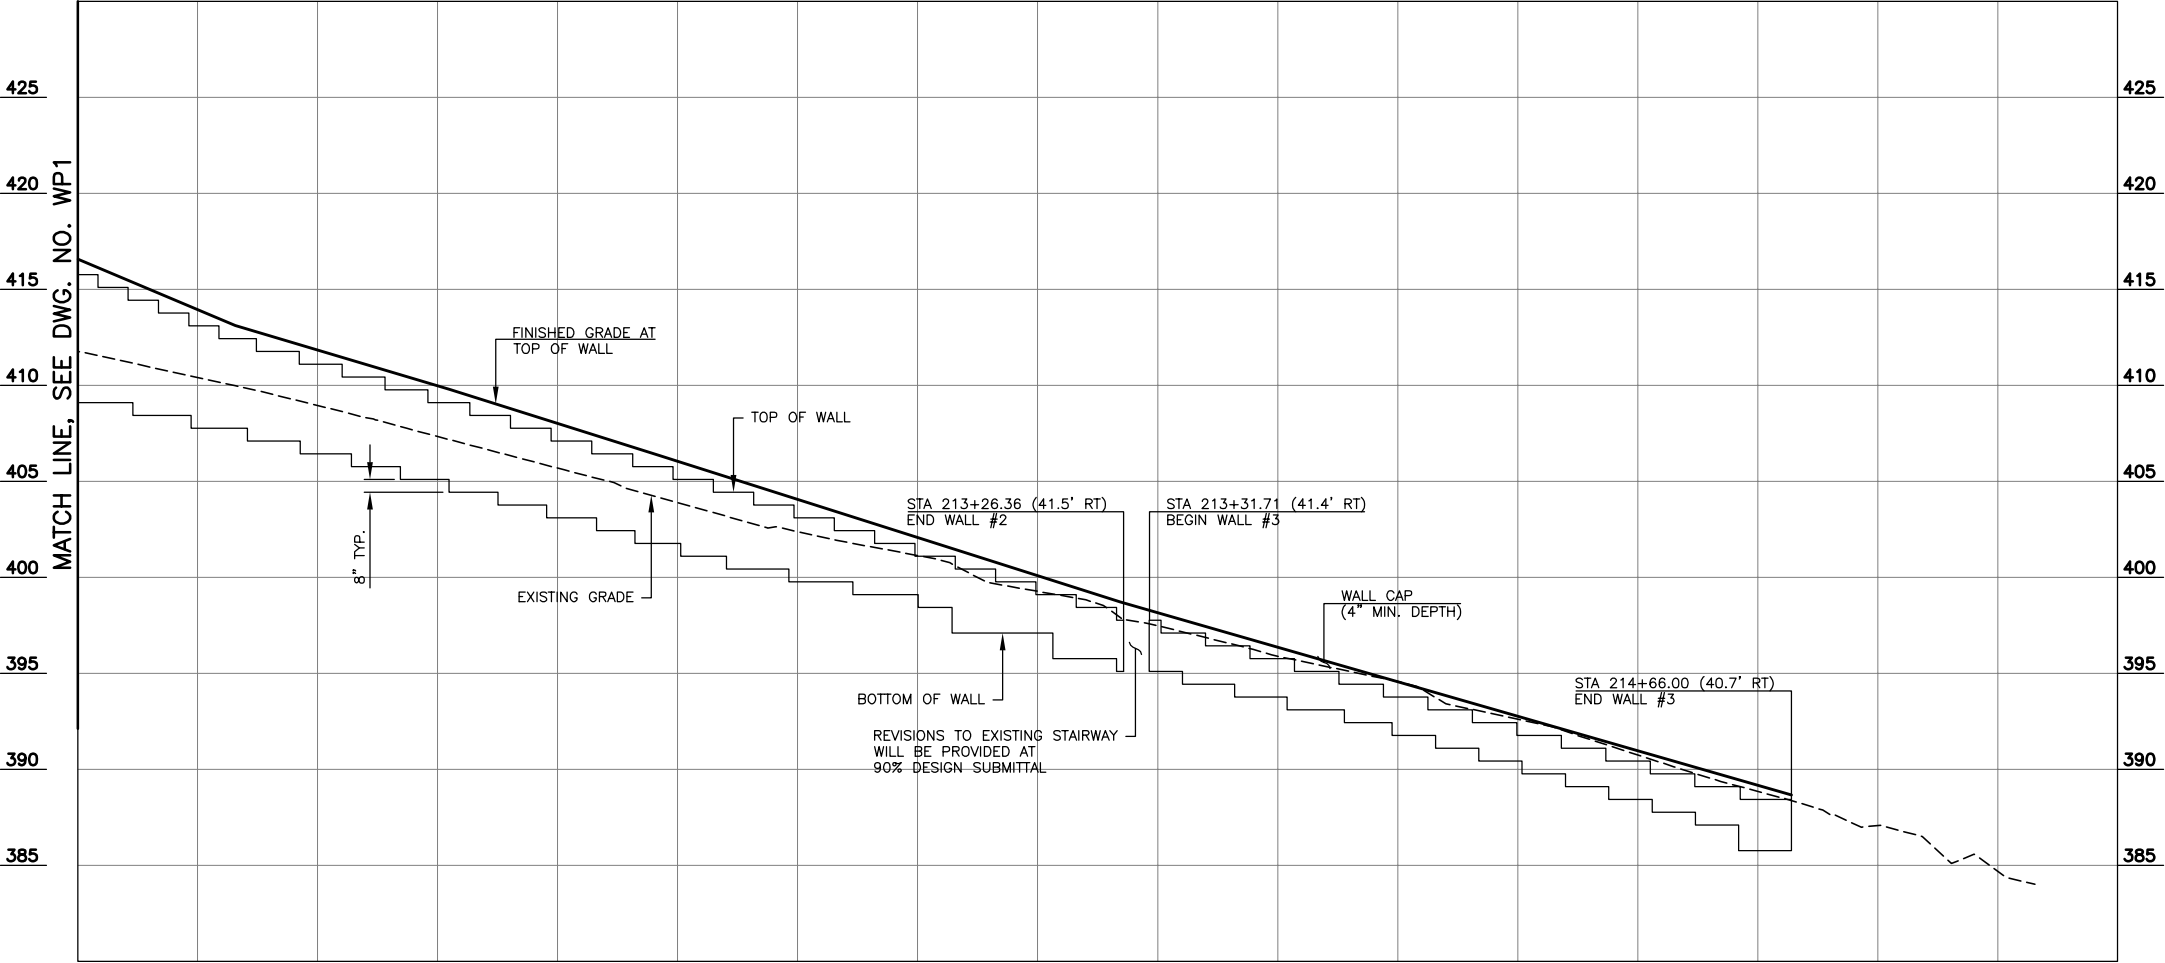

WALL 2/3 – POPLAR WAY AND 196TH ST SW

SCALE: HORIZ: 1"=20'
VERT: 1"=5'

NOTE TO REVIEWER:

WALL PLANS, ELEVATIONS AND DETAILS
AND WALL CAP DETAILS TO BE
PROVIDED AT 90% DESIGN SUBMITTAL.


CALL 2 BUSINESS DAYS BEFORE YOU DIG
1 800 424-5555
UTILITIES UNDERGROUND LOCATION CENTER

60% REVIEW
CHECK PRINT
NOT FOR CONSTRUCTION



Pertee
425-252-7700 | 1-800-615-9900
2707 Colby Avenue, Suite 900
Everett, Washington 98201

LYNNWOOD
WASHINGTON

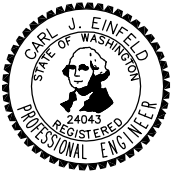


Drawn By	MJS	Date	11/2014
Designed By	JRW		11/2014
Checked By	CJE		11/2014
Approved By	PGD		11/2014


SCALE	
Horiz	N/A
Vert	N/A
Project Number	20100156

CITY OF LYNNWOOD
POPLAR WAY EXTENSION BRIDGE
WALL PROFILES

Drawing No.	WP2
Sheet No.	X
of Total	X

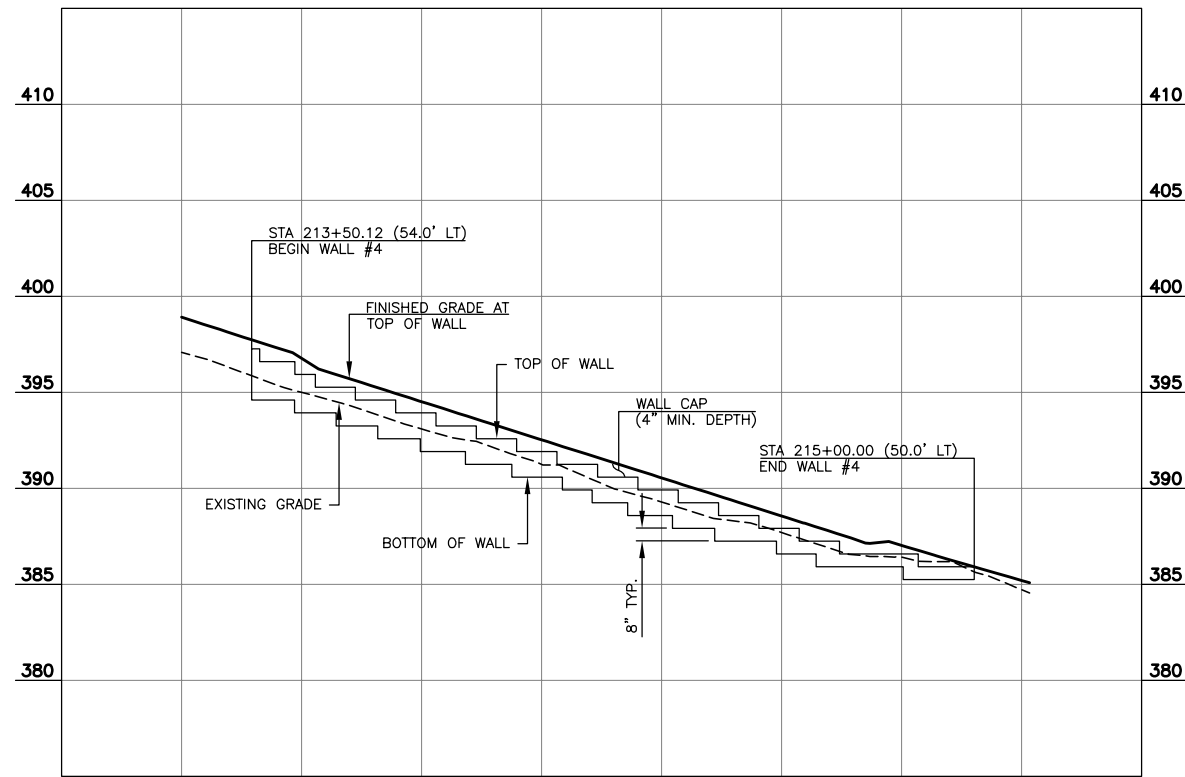

WALL 4 – 196TH ST SW
SCALE: HORZ: 1"=20'
VERT: 1"=5'

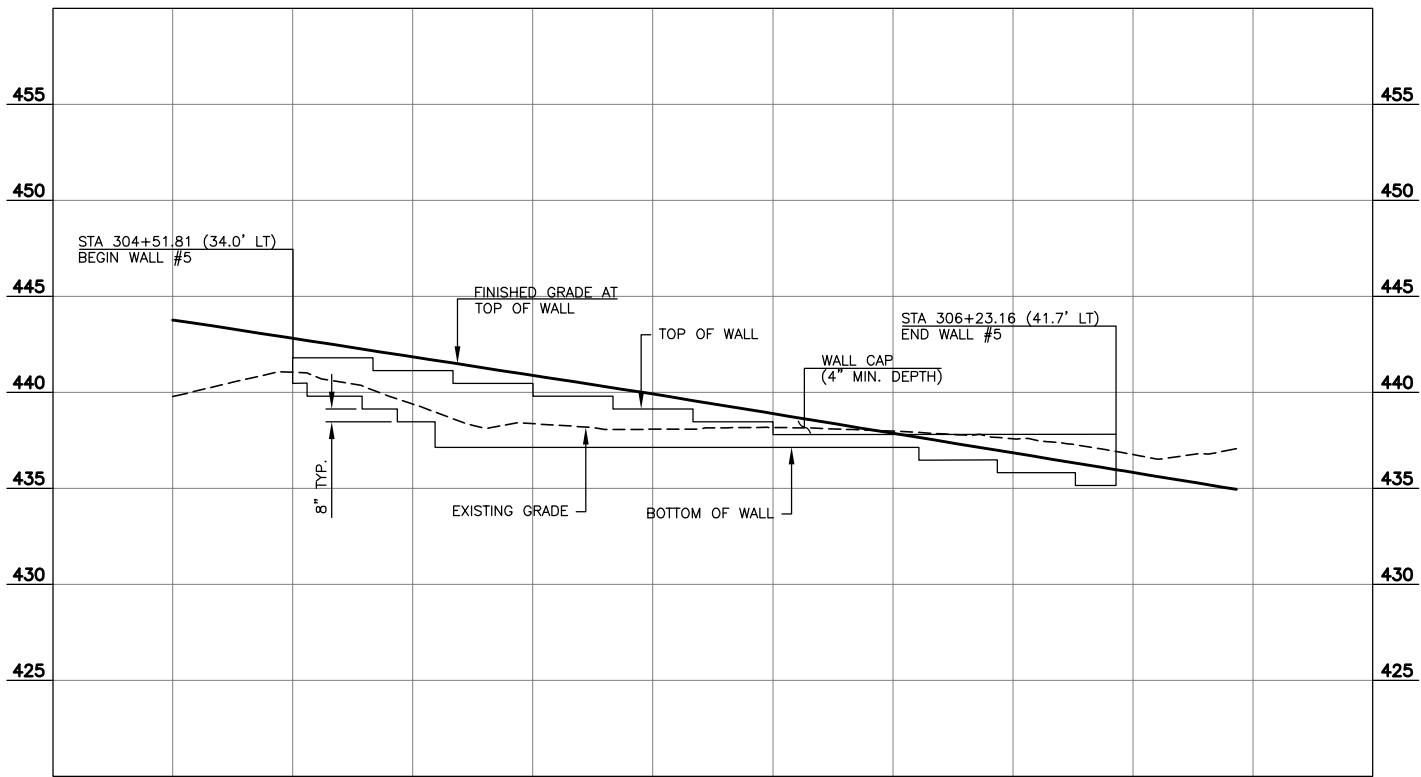

WALL 5 – ALDERWOOD MALL BLVD
SCALE: HORZ: 1"=20'
VERT: 1"=5'

NOTE TO REVIEWER:

WALL PLANS, ELEVATIONS AND DETAILS
AND WALL CAP DETAILS TO BE
PROVIDED AT 90% DESIGN SUBMITTAL.

CALL 2 BUSINESS DAYS BEFORE YOU DIG
1 800 424-5555
UTILITIES UNDERGROUND LOCATION CENTER


60% REVIEW
CHECK PRINT
NOT FOR CONSTRUCTION

Nov 06 2014 - 3:45pm - miles - X:\Lynnwood - City of Projects\20100156 - Poplar Way Extension Bridge\CADD\Plan Sheets\20100156 WP.dwg - Layout Name: WP3

No.	Date	Revision	By	Appr.



Perteet
425-252-7700 | 1-800-615-9900
2707 Colby Avenue, Suite 900
Everett, Washington 98201

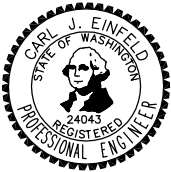


Drawn By	Date
MJS	11/2014
Designed By	
JRW	11/2014
Checked By	
CJE	11/2014
Approved By	
PGD	11/2014


SCALE
Horiz N/A
Vert N/A
Project Number 20100156

CITY OF LYNNWOOD
POPLAR WAY EXTENSION BRIDGE
WALL PROFILES

Drawing No.
WP3
Sheet No.
X
X
of Total

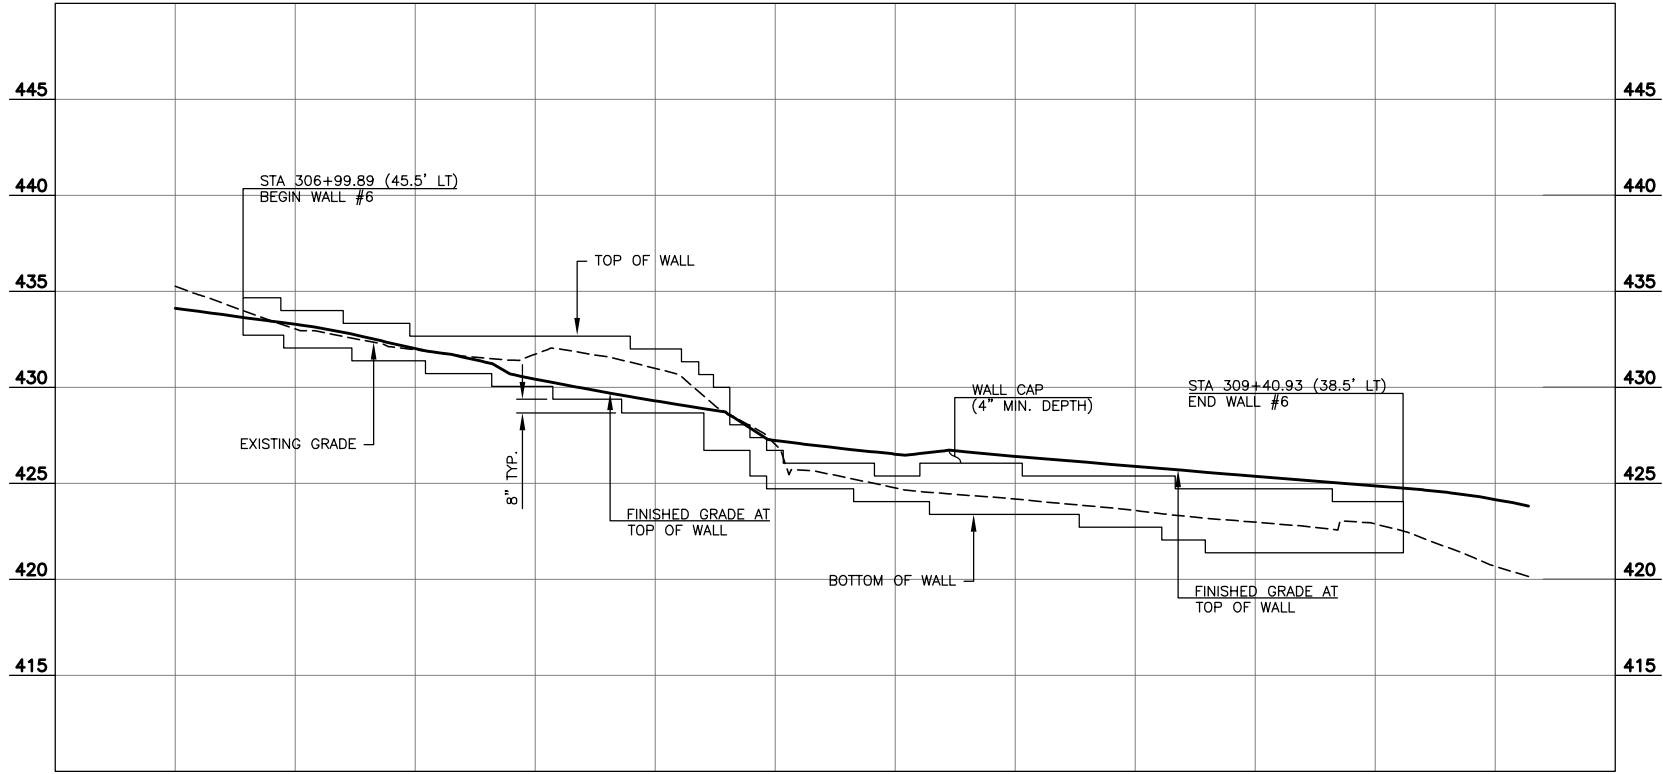

WALL 6 – ALDERWOOD MALL BLVD
SCALE: HORZ: 1"=20'
VERT: 1"=5'

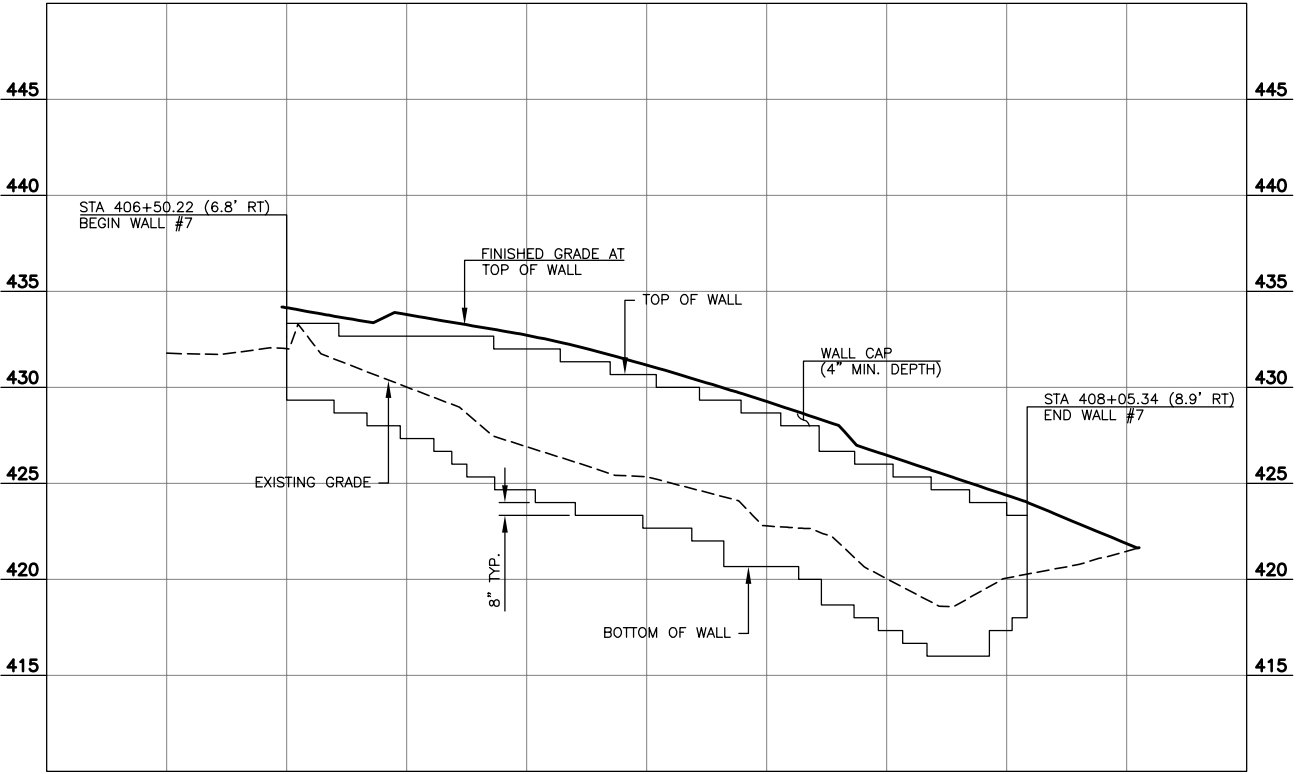

WALL 7 – INTERURBAN TRAIL
SCALE: HORZ: 1"=20'
VERT: 1"=5'


NOTE TO REVIEWER:
WALL PLANS, ELEVATIONS AND DETAILS
AND WALL CAP DETAILS TO BE
PROVIDED AT 90% DESIGN SUBMITTAL.

CALL 2 BUSINESS DAYS BEFORE YOU DIG
1 800 424-5555
UTILITIES UNDERGROUND LOCATION CENTER

60% REVIEW
CHECK PRINT
NOT FOR CONSTRUCTION



Pertee
425-252-7700 | 1-800-615-9900
2707 Colby Avenue, Suite 900
Everett, Washington 98201

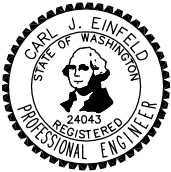



Drawn By	MJS	Date	11/2014
Designed By	JRW		11/2014
Checked By	CJE		11/2014
Approved By	PGD		11/2014

SCALE	
Horiz	N/A
Vert	N/A
Project Number	20100156

CITY OF LYNNWOOD
POPLAR WAY EXTENSION BRIDGE
WALL PROFILES


Drawing No.	WP4
Sheet No.	X
of Total	X

Nov 06, 2014 - 3:47pm - miles - X:\Lynnwood - City of Projects\20100156 - Poplar Way Extension Bridge\CADD\Plan Sheets\20100156 WP.dwg - Layout Name: DO NOT PRINT

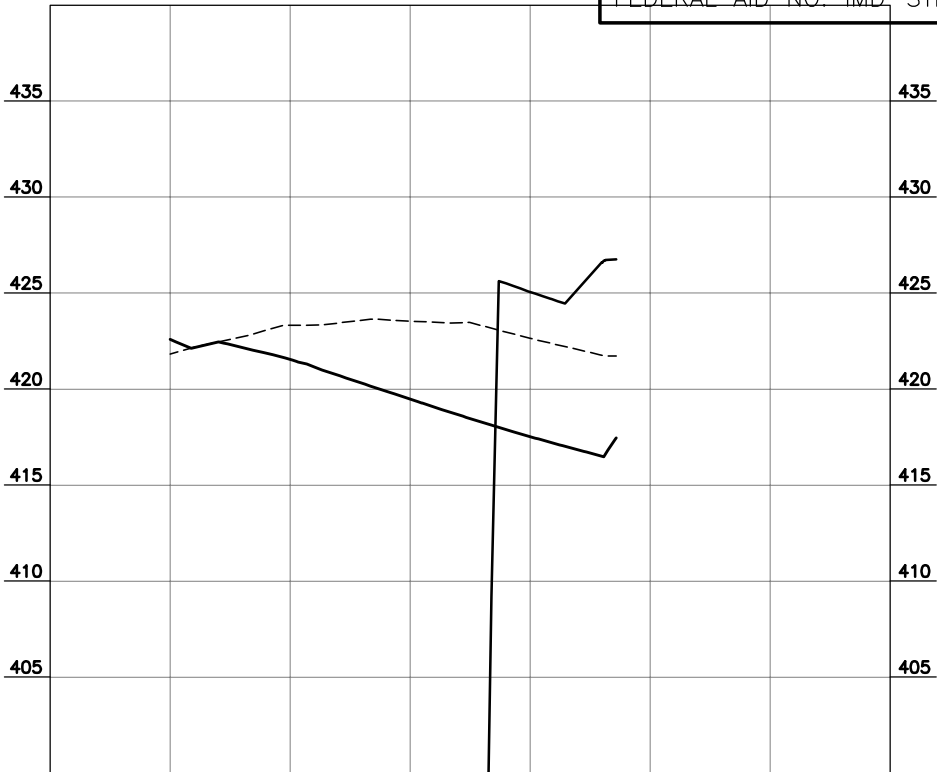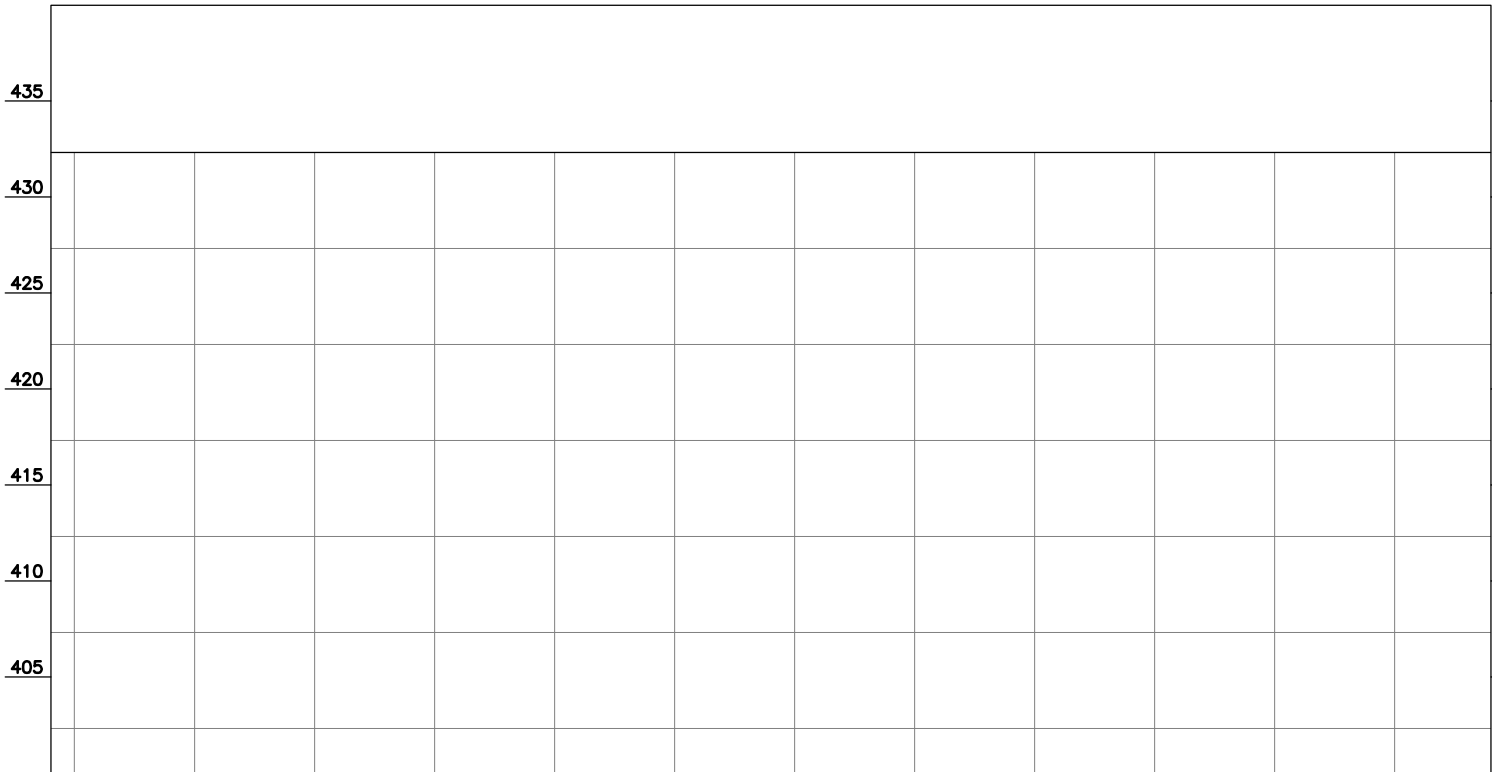

WALL 8 - INTERURBAN TRAIL

SCALE: HORZ: 1"=20'
VERT: 1"=5'

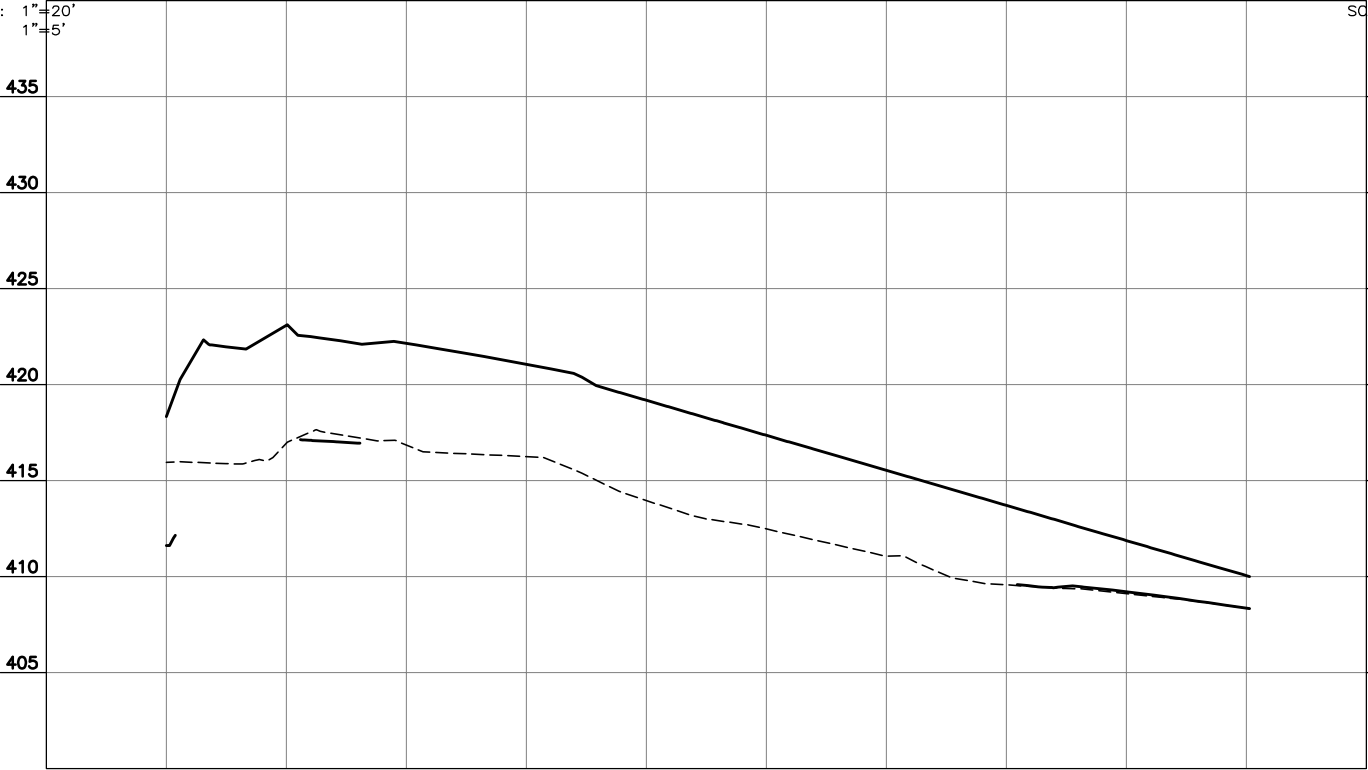

WALL 9 - INTERURBAN TRAIL

SCALE: HORZ: 1"=20'
VERT: 1"=5'

WALL 11 - ALDERWOOD MALL BLVD


SCALE: HORZ: 1"=20'
VERT: 1"=5'

CALL 2 BUSINESS DAYS BEFORE YOU DIG
1 800 424-5555
UTILITIES UNDERGROUND LOCATION CENTER

60% REVIEW
CHECK PRINT
NOT FOR CONSTRUCTION



Pertee
425-252-7700 | 1-800-615-9900
2707 Colby Avenue, Suite 900
Everett, Washington 98201

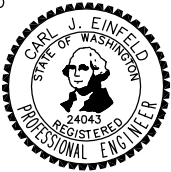


Drawn By: MJS
Designed By: JRW
Checked By: CJE
Approved By: PGD
Date: 11/2014
11/2014
11/2014
11/2014


SCALE
Horiz: N/A
Vert: N/A
Project Number: 20100156

CITY OF LYNNWOOD
POPLAR WAY EXTENSION BRIDGE
WALL PROFILES

Drawing No.
WP5
Sheet No.
X of X
of Total

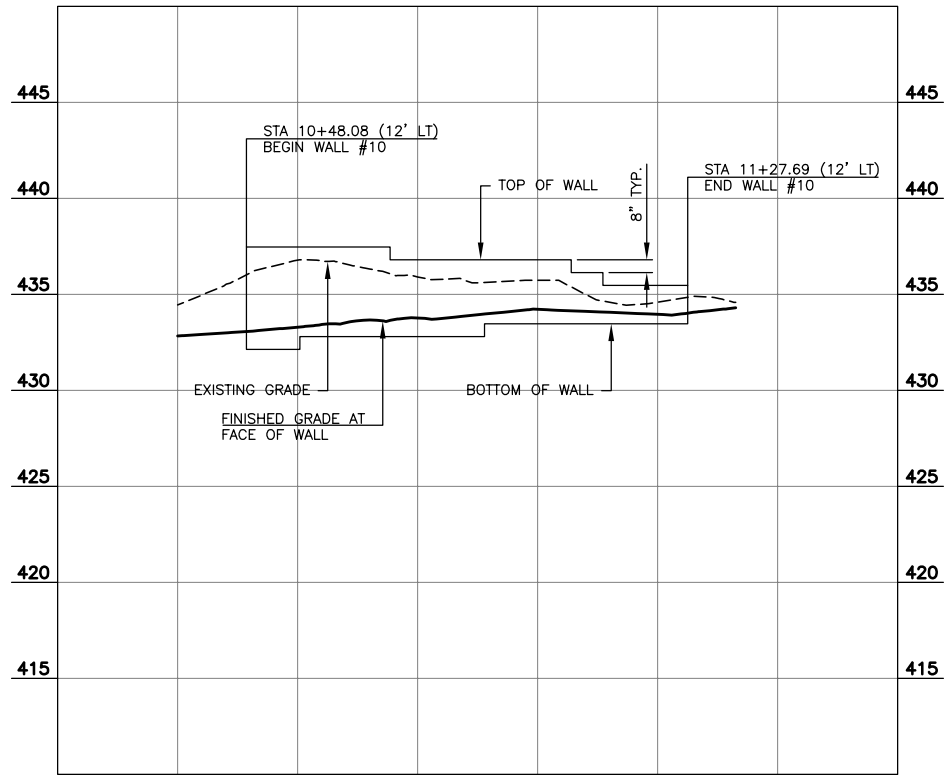

WALL 10 – DRIVEWAY
SCALE: HORZ: 1"=20'
VERT: 1"=5'

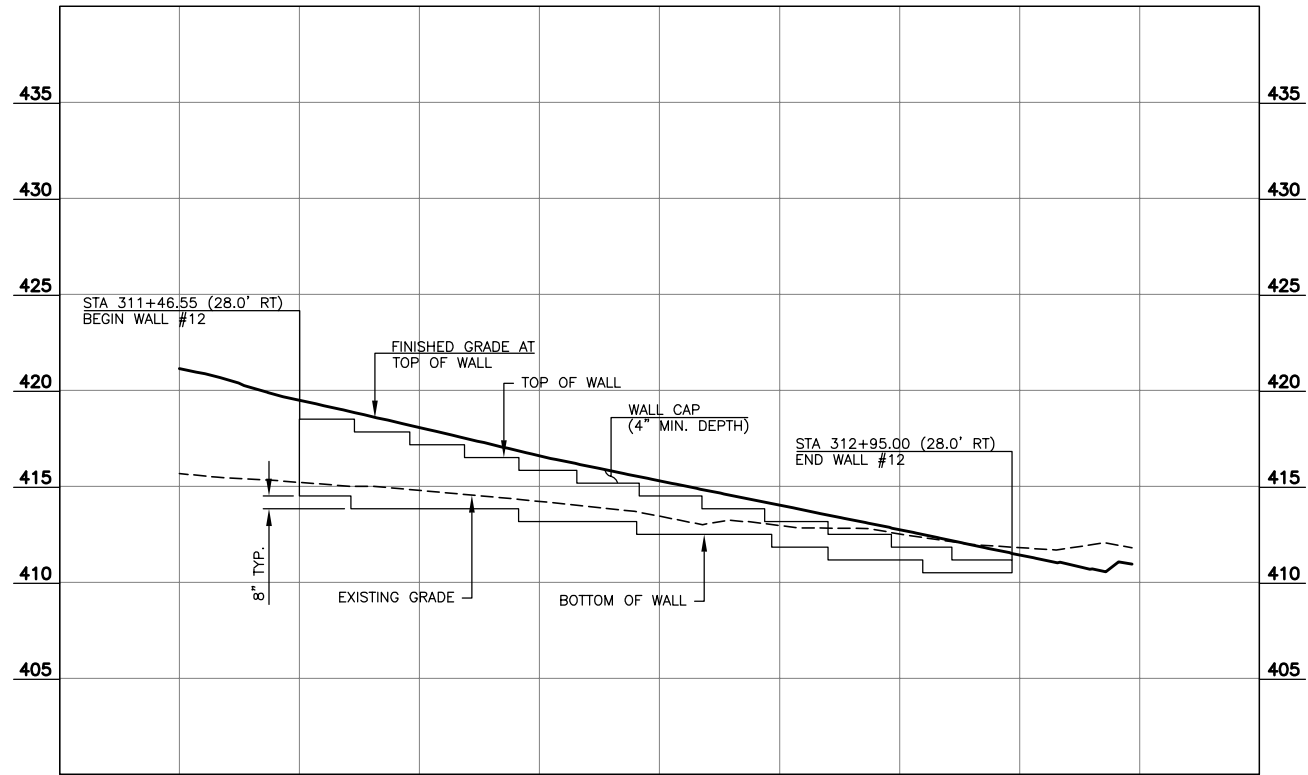

WALL 12 – ALDERWOOD MALL BLVD
SCALE: HORZ: 1"=20'
VERT: 1"=5'

NOTE TO REVIEWER:

WALL PLANS, ELEVATIONS AND DETAILS
AND WALL CAP DETAILS TO BE
PROVIDED AT 90% DESIGN SUBMITTAL.

CALL 2 BUSINESS DAYS BEFORE YOU DIG
1 800 424-5555
UTILITIES UNDERGROUND LOCATION CENTER

60% REVIEW
CHECK PRINT
NOT FOR CONSTRUCTION


Nov 06 2014 - 3:48pm - miles - X:\Lynnwood - City of Projects\20100156 - Poplar Way Extension Bridge\CADD\Plan Sheets\20100156 WP.dwg Layout Name: WP5

No.	Date	Revision	By	Appr.



Perteet
425-252-7700 | 1-800-615-9900
2707 Colby Avenue, Suite 900
Everett, Washington 98201

LYNNWOOD
WASHINGTON

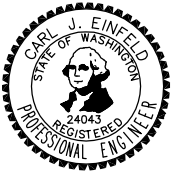


Drawn By: MJS
Designed By: JRW
Checked By: CJE
Approved By: PGD
Date: 11/2014
11/2014
11/2014
11/2014

SCALE
Horiz: N/A
Vert: N/A
Project Number: 20100156

CITY OF LYNNWOOD
POPLAR WAY EXTENSION BRIDGE
WALL PROFILES

Drawing No.
WP5
Sheet No.
X of X
of Total

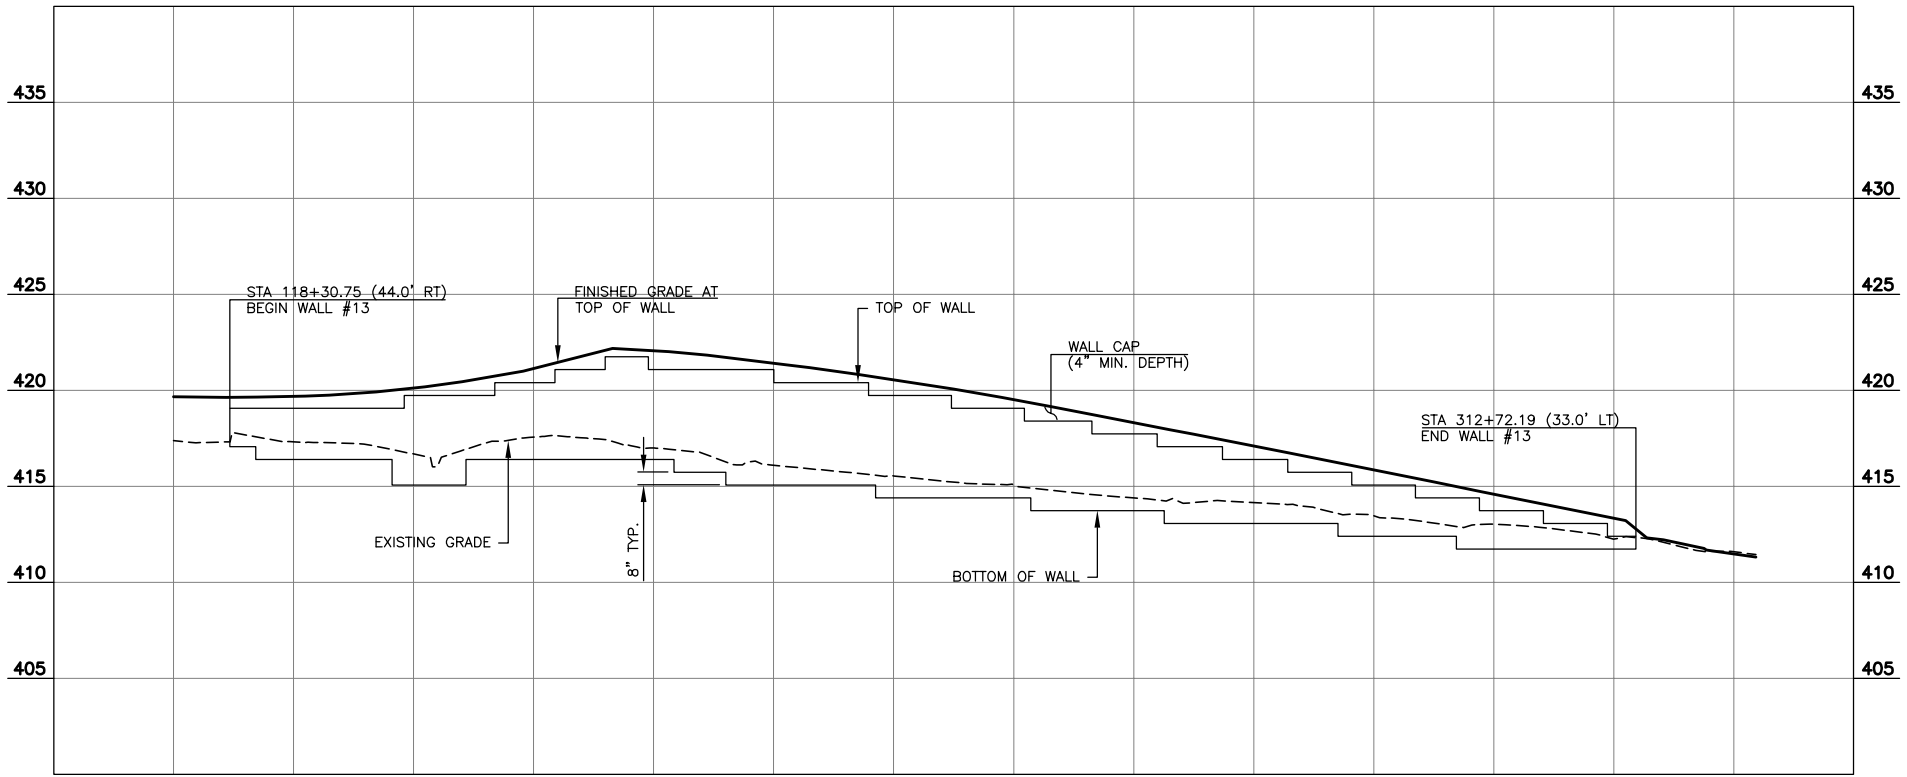

WALL 13 - ALDERWOOD MALL BLVD

SCALE: HORZ: 1"=20'
VERT: 1"=5'

NOTE TO REVIEWER:

WALL PLANS, ELEVATIONS AND DETAILS
AND WALL CAP DETAILS TO BE
PROVIDED AT 90% DESIGN SUBMITTAL.


CALL 2 BUSINESS DAYS BEFORE YOU DIG
1 800 424-5555
UTILITIES UNDERGROUND LOCATION CENTER

60% REVIEW
CHECK PRINT
NOT FOR CONSTRUCTION



Pertee
425-252-7700 | 1-800-615-9900
2707 Colby Avenue, Suite 900
Everett, Washington 98201

LYNNWOOD
WASHINGTON

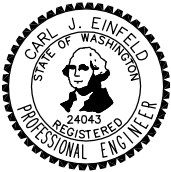


Drawn By: MJS
Designed By: JRW
Checked By: CJE
Approved By: PGD
Date: 11/2014

SCALE
Horiz: N/A
Vert: N/A
Project Number: 20100156


CITY OF LYNNWOOD
POPLAR WAY EXTENSION BRIDGE
WALL PROFILES

Drawing No.
WP6
Sheet No.
X of X
of Total

Nov 06 2014 - 11:46am mmerford J:\60024\CADD\DS001\Drawings\STRUCT\20100156_W01.dwg Layout Name: WALL AB

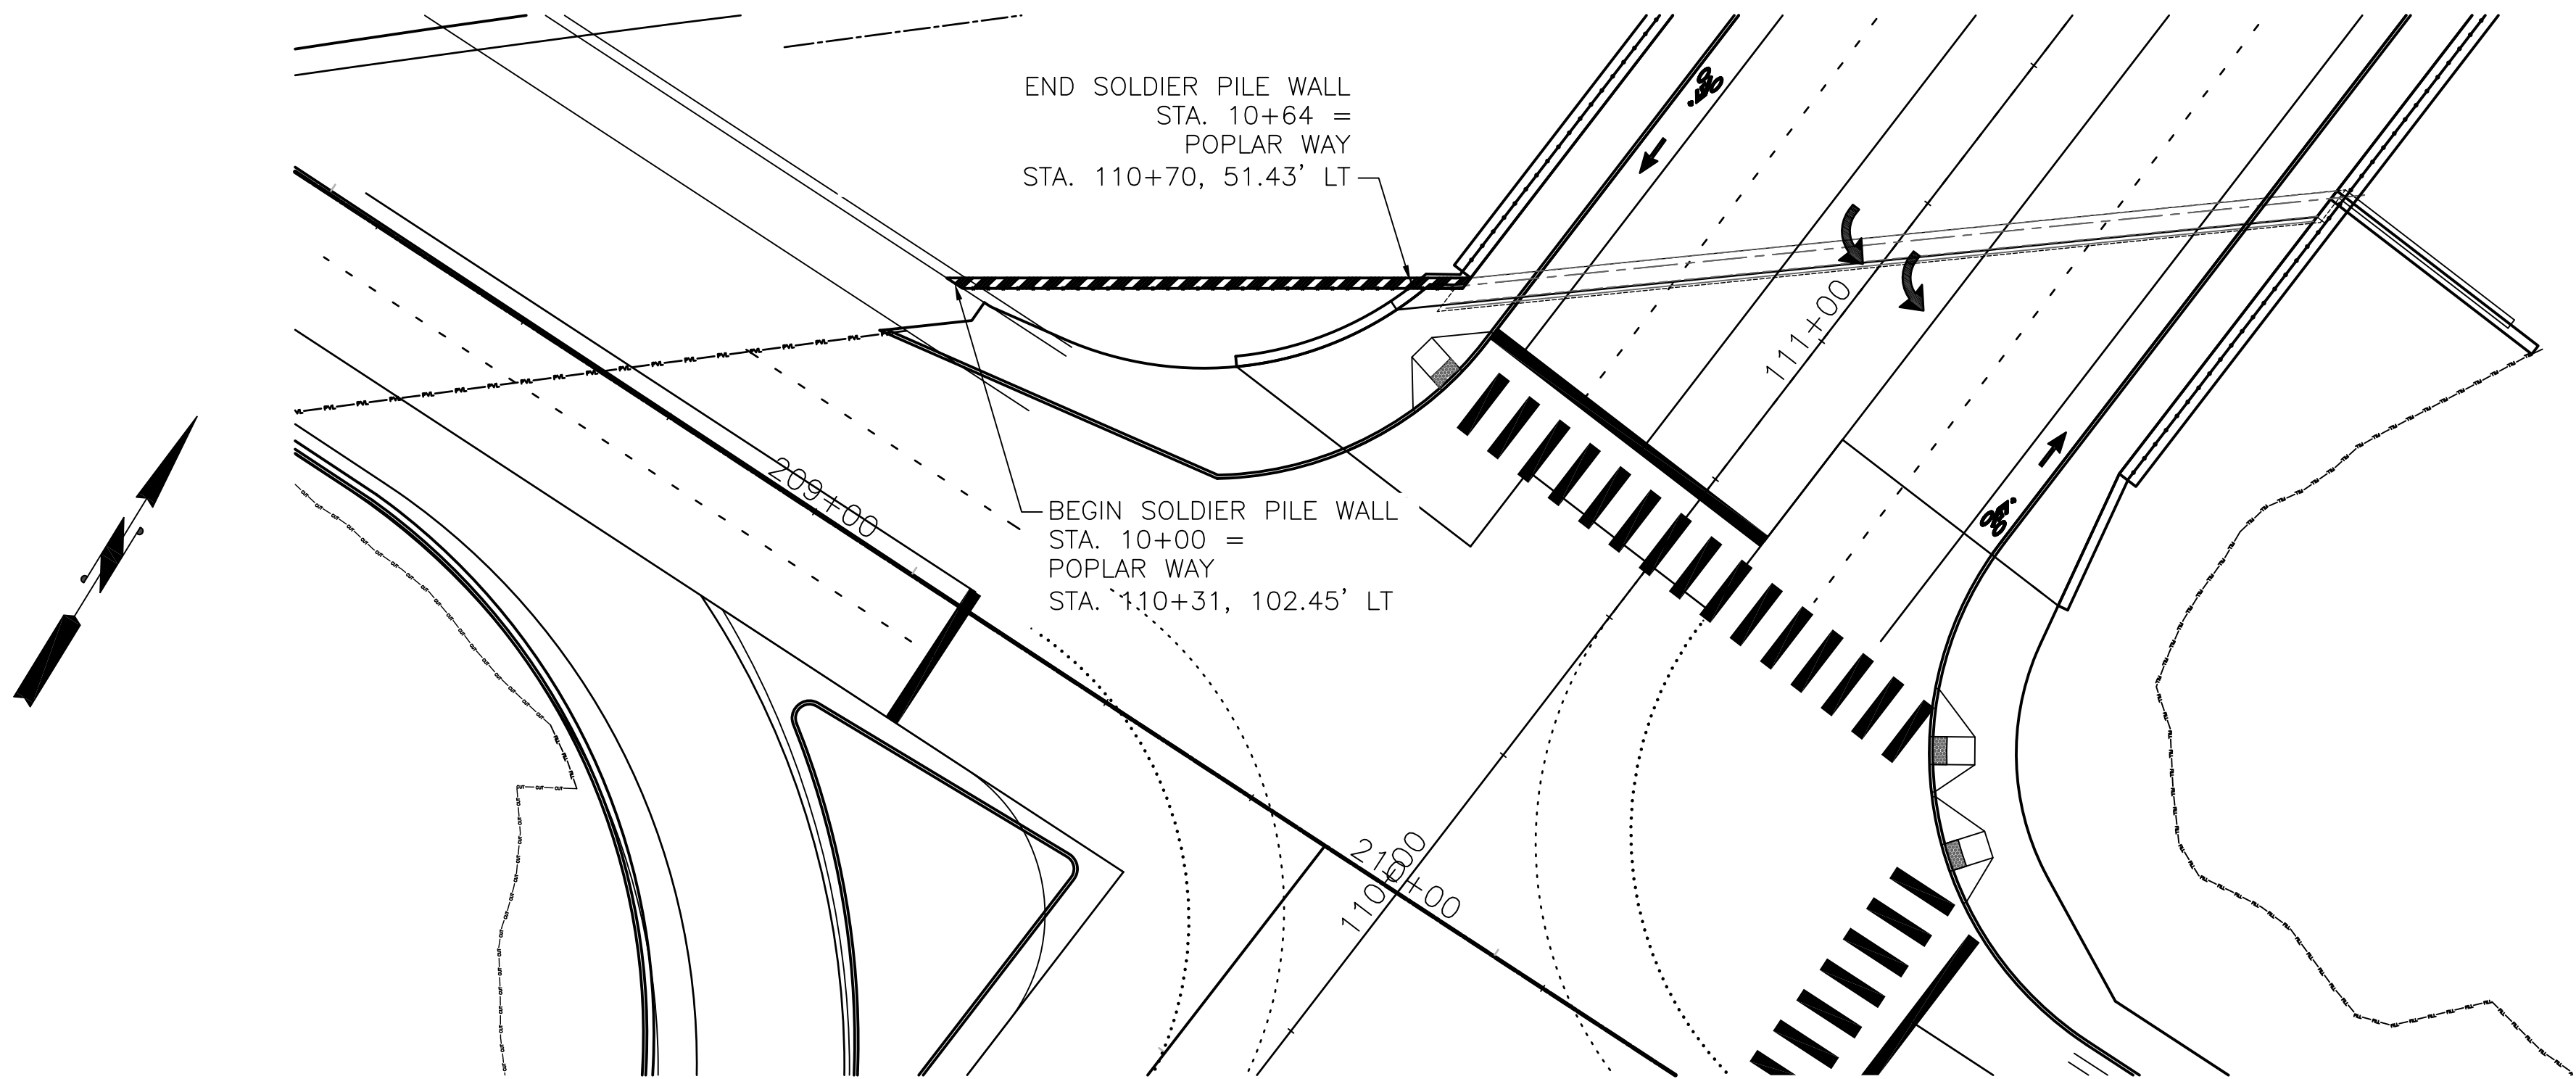

WALL LAYOUT PLAN

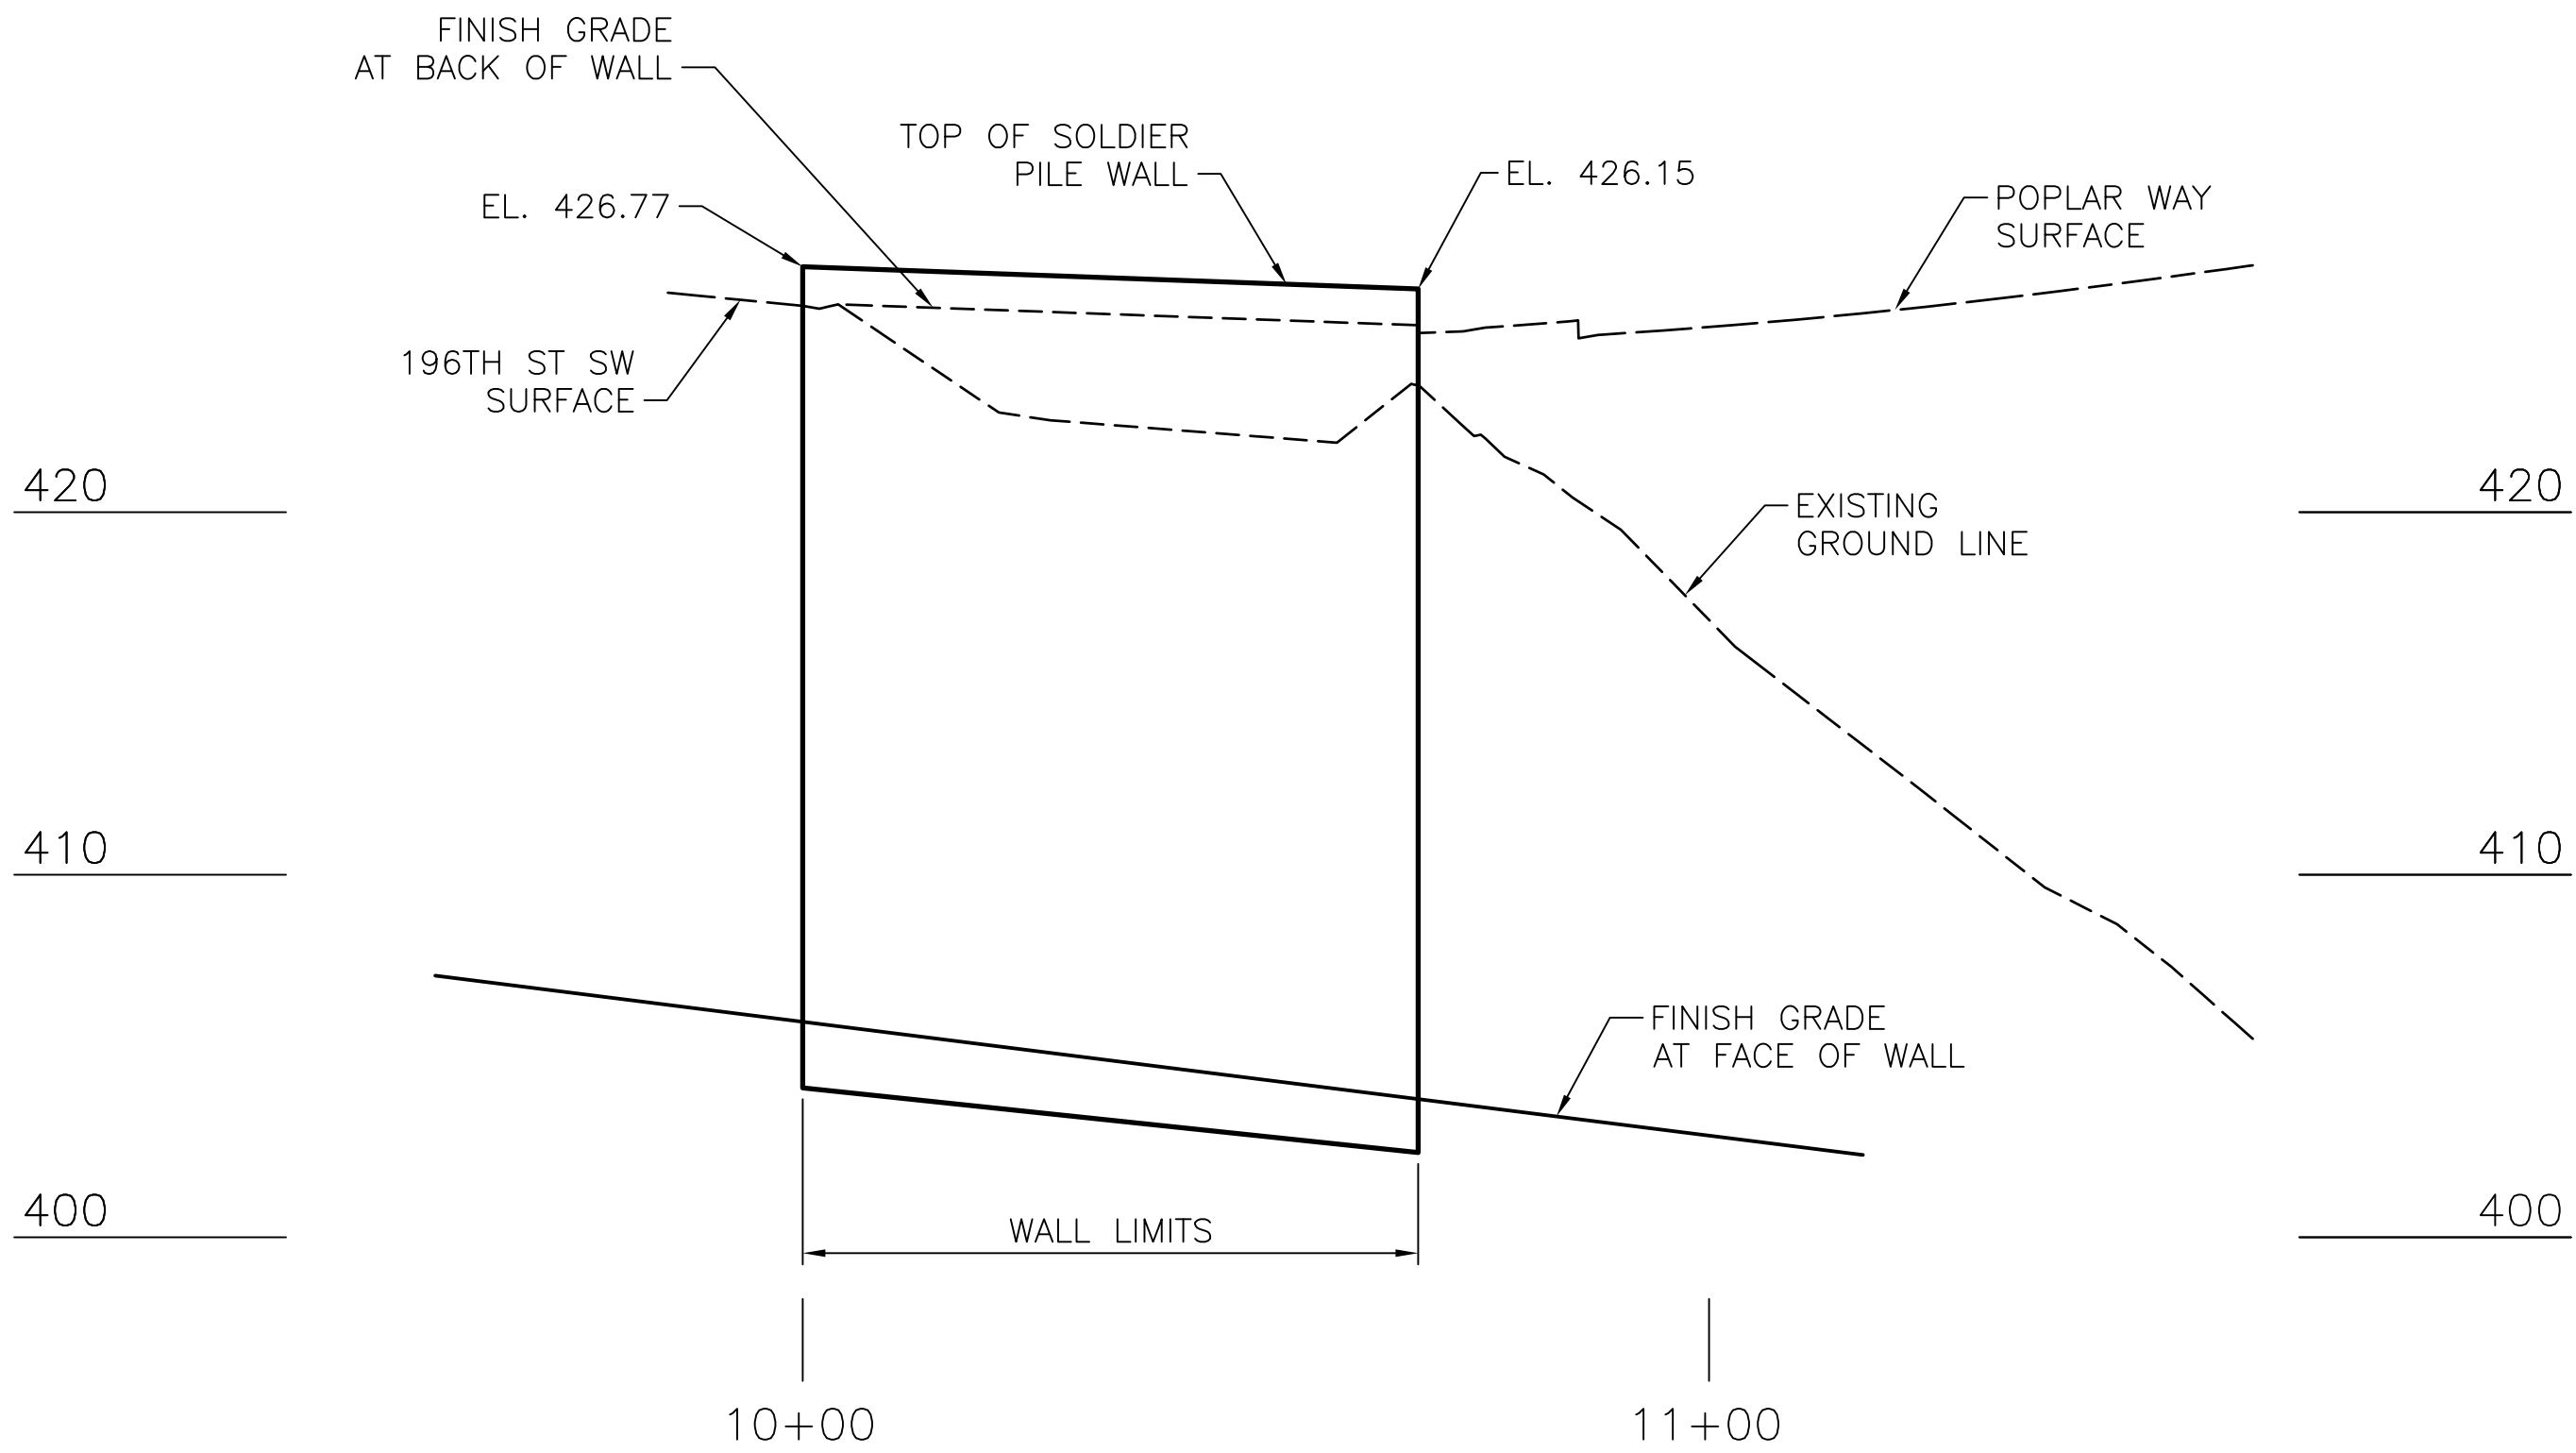

WALL ELEVATION
(REFLECTED ELEVATION)

60% REVIEW
NOT FOR CONSTRUCTION

No.	Date	Revision	By	Appr.	



HNTB Corporation
600 108th Avenue NE
Suite 900
Bellevue, WA 98004
(425) 455-3555



Pertee Inc.

425-252-7700 | 1-800-615-9900
2707 Colby Avenue, Suite 900
Everett, Washington 98201



Drawn By TDS
Designed By JS
Checked By EBB
Approved By ---
Date 10/27/14
10/27/14
10/27/14

SCALE
Horiz 1"=20'-0"
Vert 1"=5'-0"
Project Number 20100156


CITY OF LYNNWOOD
POPLAR WAY EXTENSION BRIDGE PHASE 1

WALL PROFILES


Drawing No. WP8
Sheet No. X
of Total X

C:\S 3120 ~ PROJ. NO. TA2797 ~ NORTHWEST REGION ~ I-5 ~ MP 181.62 ~ CITY OF LYNNWOOD ~ POPLAR WAY EXTENSION BRIDGE


Nov 06 2014 - 11:47am mmerford J:\60024\CADD\DS001\Drawings\STRUCT\00100156_W02.dwg Layout Name: WALL 889

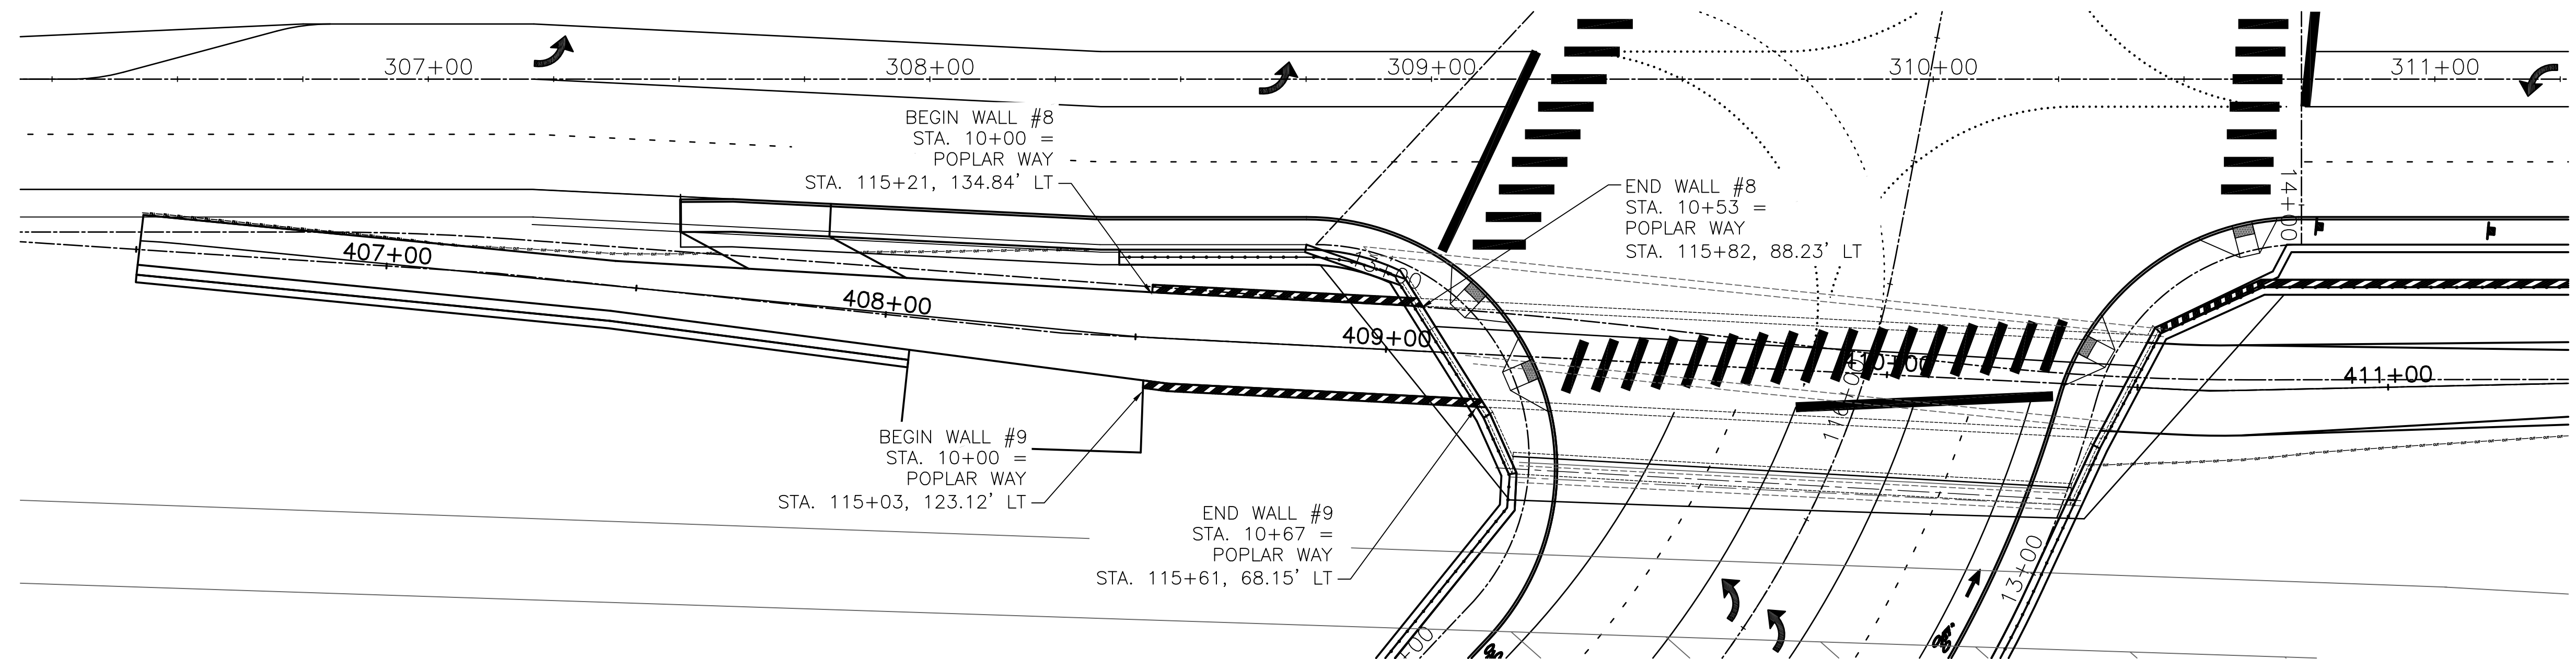

WALL LAYOUT PLAN

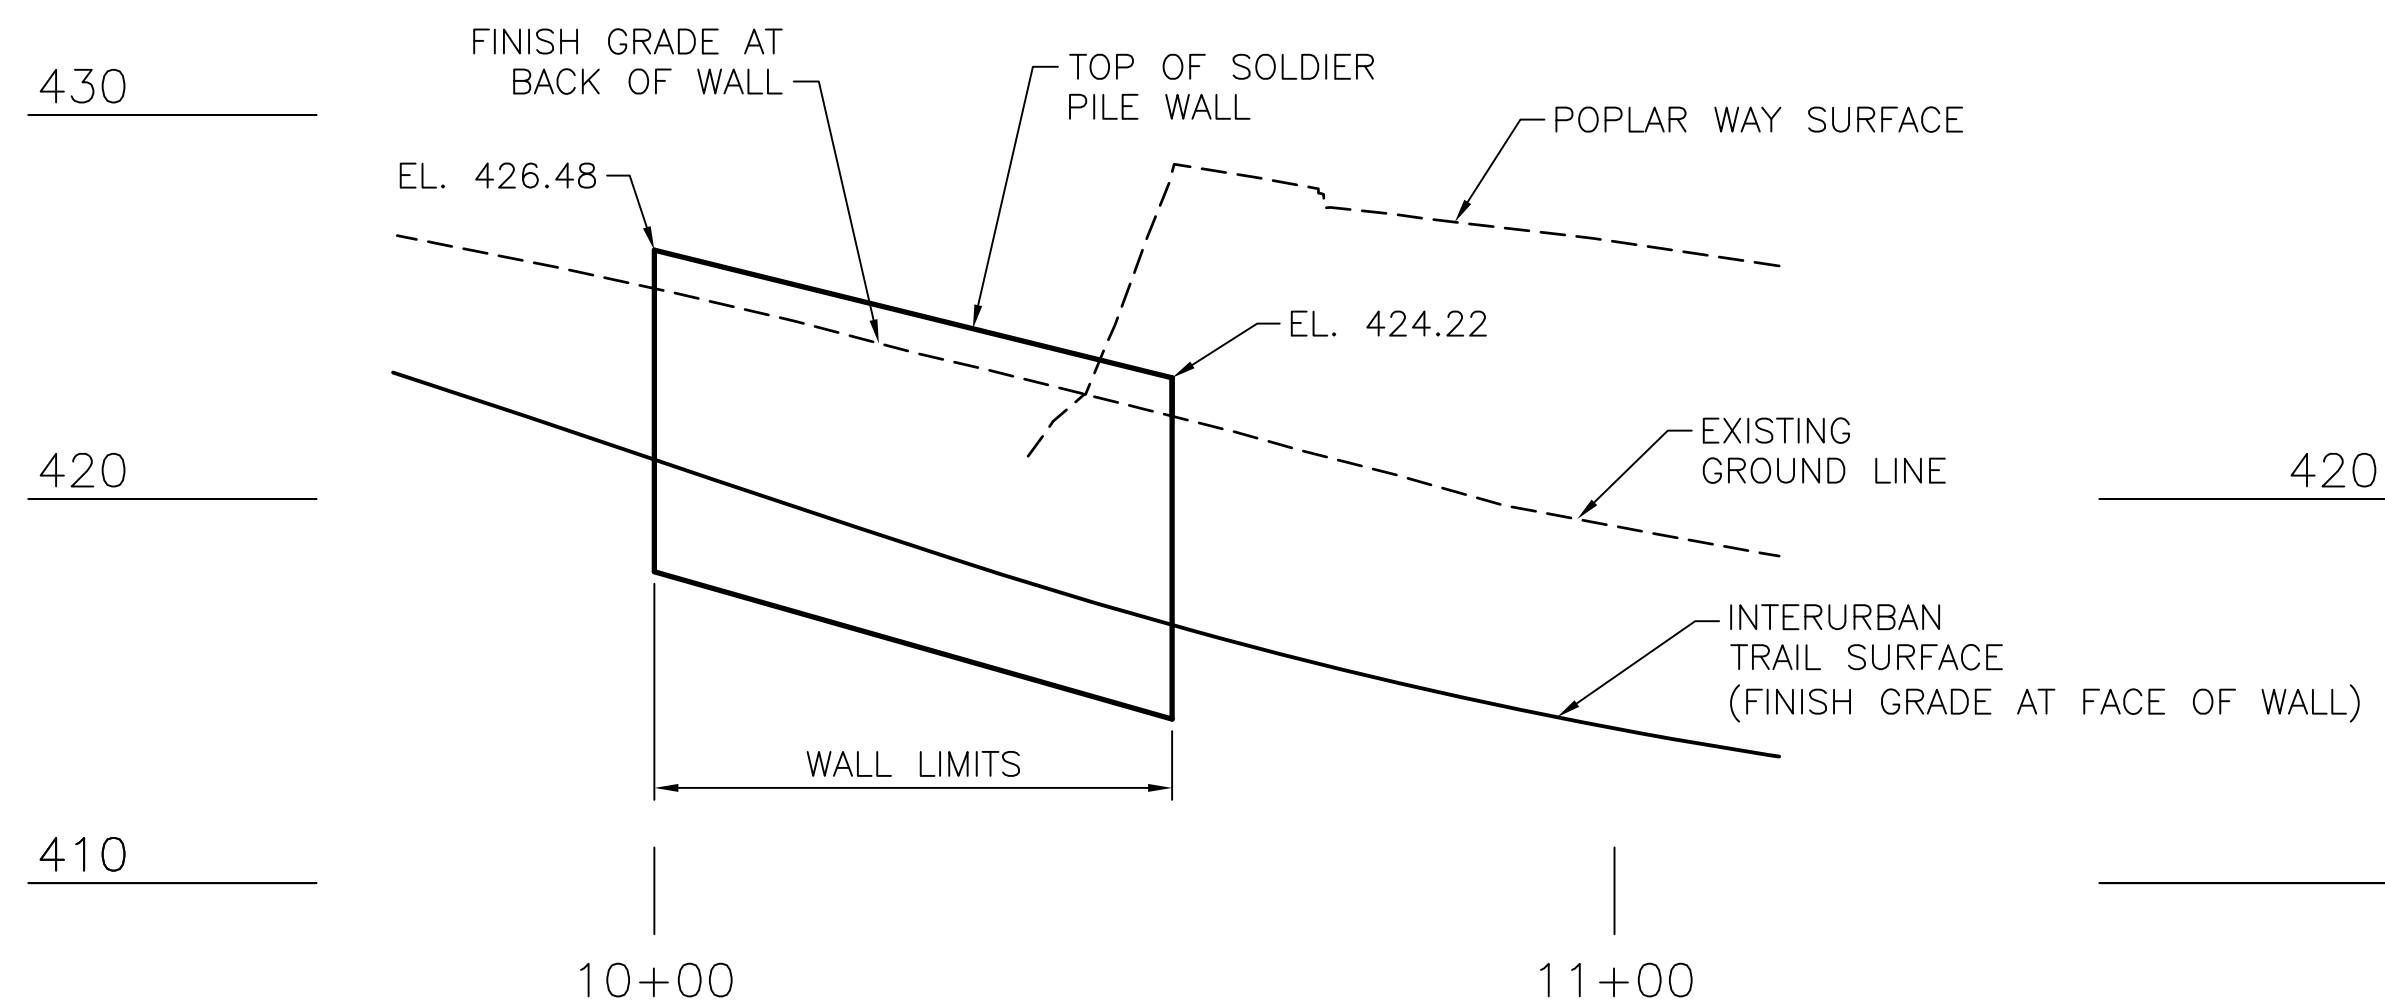

WALL #8 PROFILE

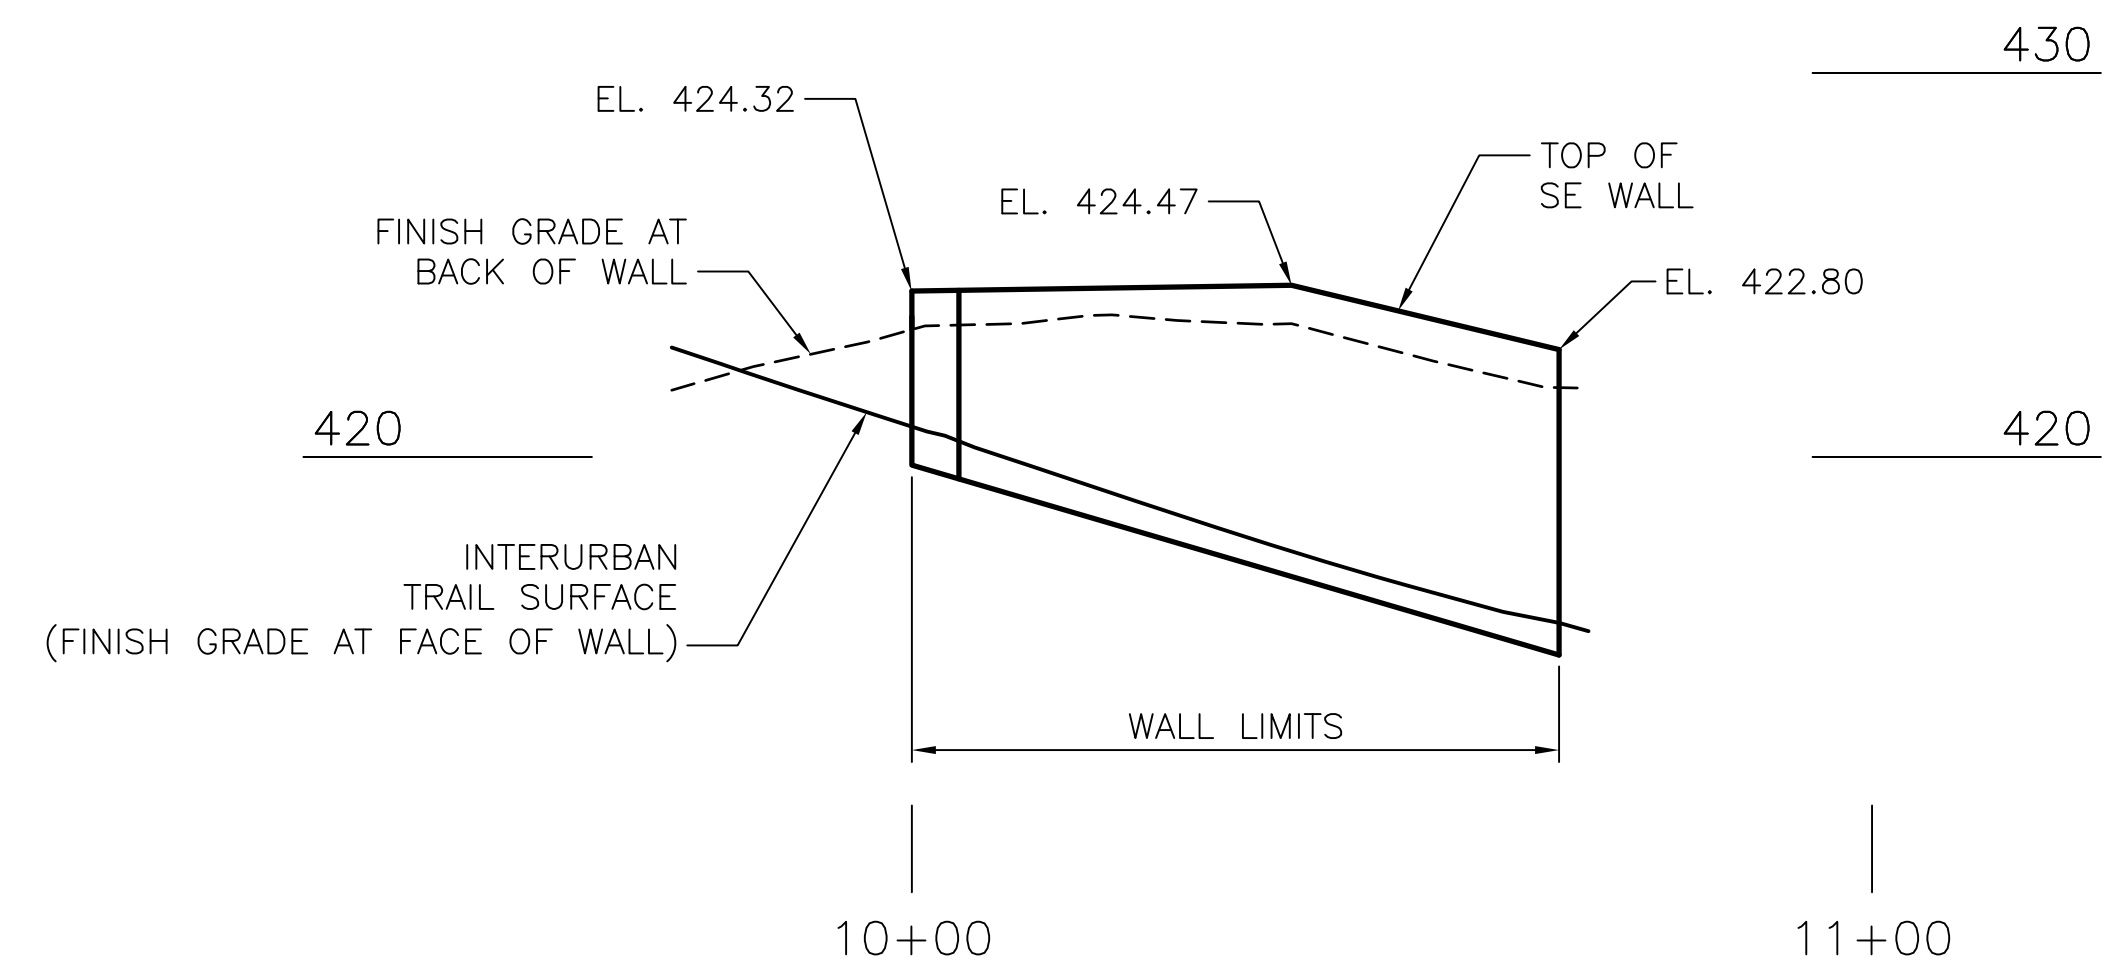

WALL #9 PROFILE

(REFLECTED ELEVATION)

60% REVIEW
NOT FOR CONSTRUCTION

No.	Date	Revision	By	Appr.

HNTB
HNTB Corporation
600 108th Avenue NE
Suite 900
Bellevue, WA 98004
(425) 455-3555



Pertee Inc.
425-252-7700 | 1-800-615-9900
2707 Colby Avenue, Suite 900
Everett, Washington 98201

LYNNWOOD
WASHINGTON



Drawn By TDS
Designed By JS
Checked By EBB
Approved By
Date 10/27/14
10/27/14
10/27/14



SCALE
Horiz 1"=20'-0"
Vert 1"=5'-0"
Project Number 20100156

CITY OF LYNNWOOD
POPLAR WAY EXTENSION BRIDGE PHASE 1
WALL PROFILES

Drawing No. WP9
Sheet No. X of Total X

C:\S 3120 ~ PROJ. NO. 1A2797 ~ NORTHWEST REGION ~ I-5 ~ MP 181.62 ~ CITY OF LYNNWOOD ~ POPLAR WAY EXTENSION BRIDGE

Nov 06 2014 - 11:47am mmerford J:\60024\CADD\DS001\Drawings\STRUCT\20100156_W03.dwg Layout Name: WALL CD11

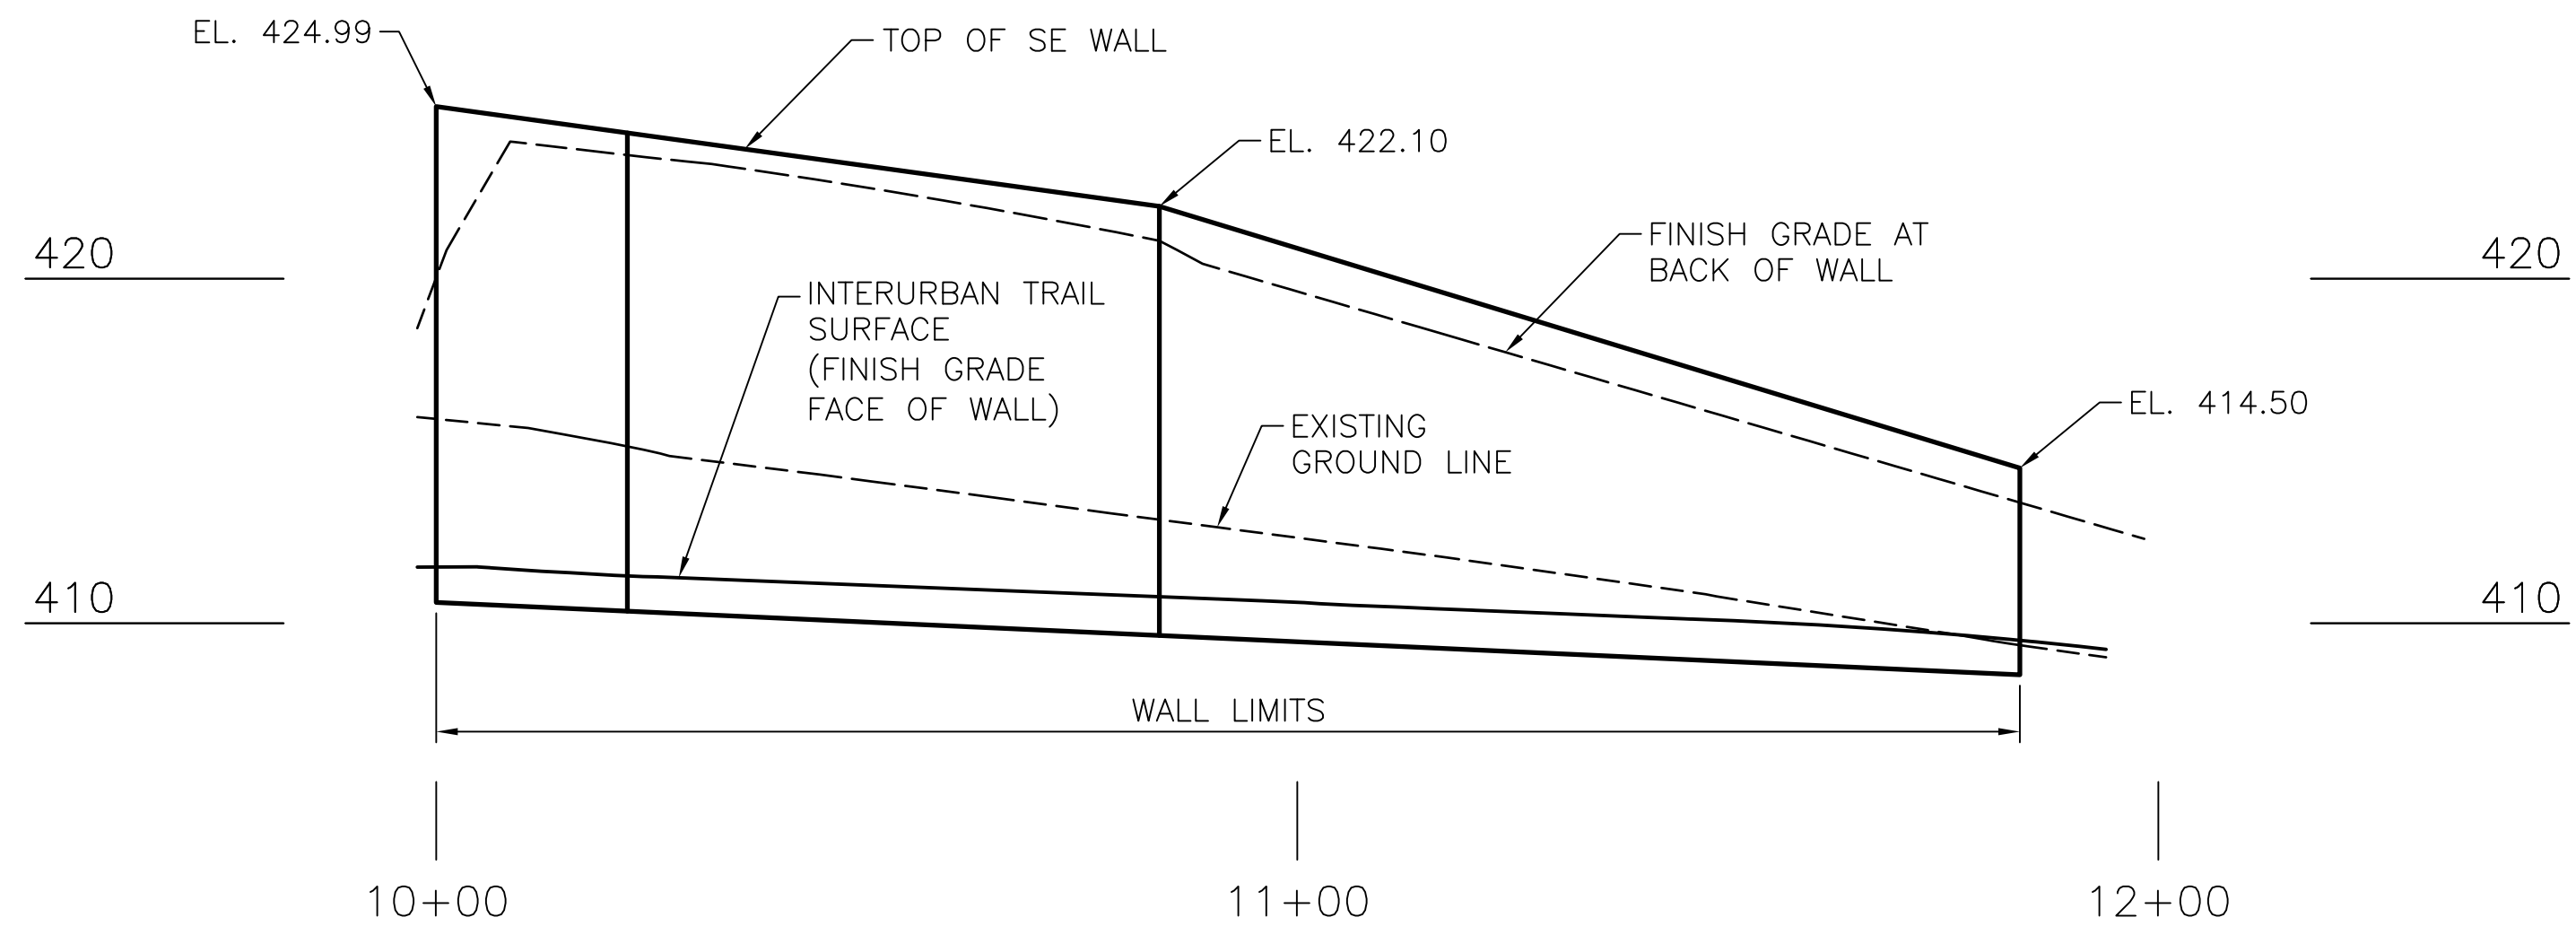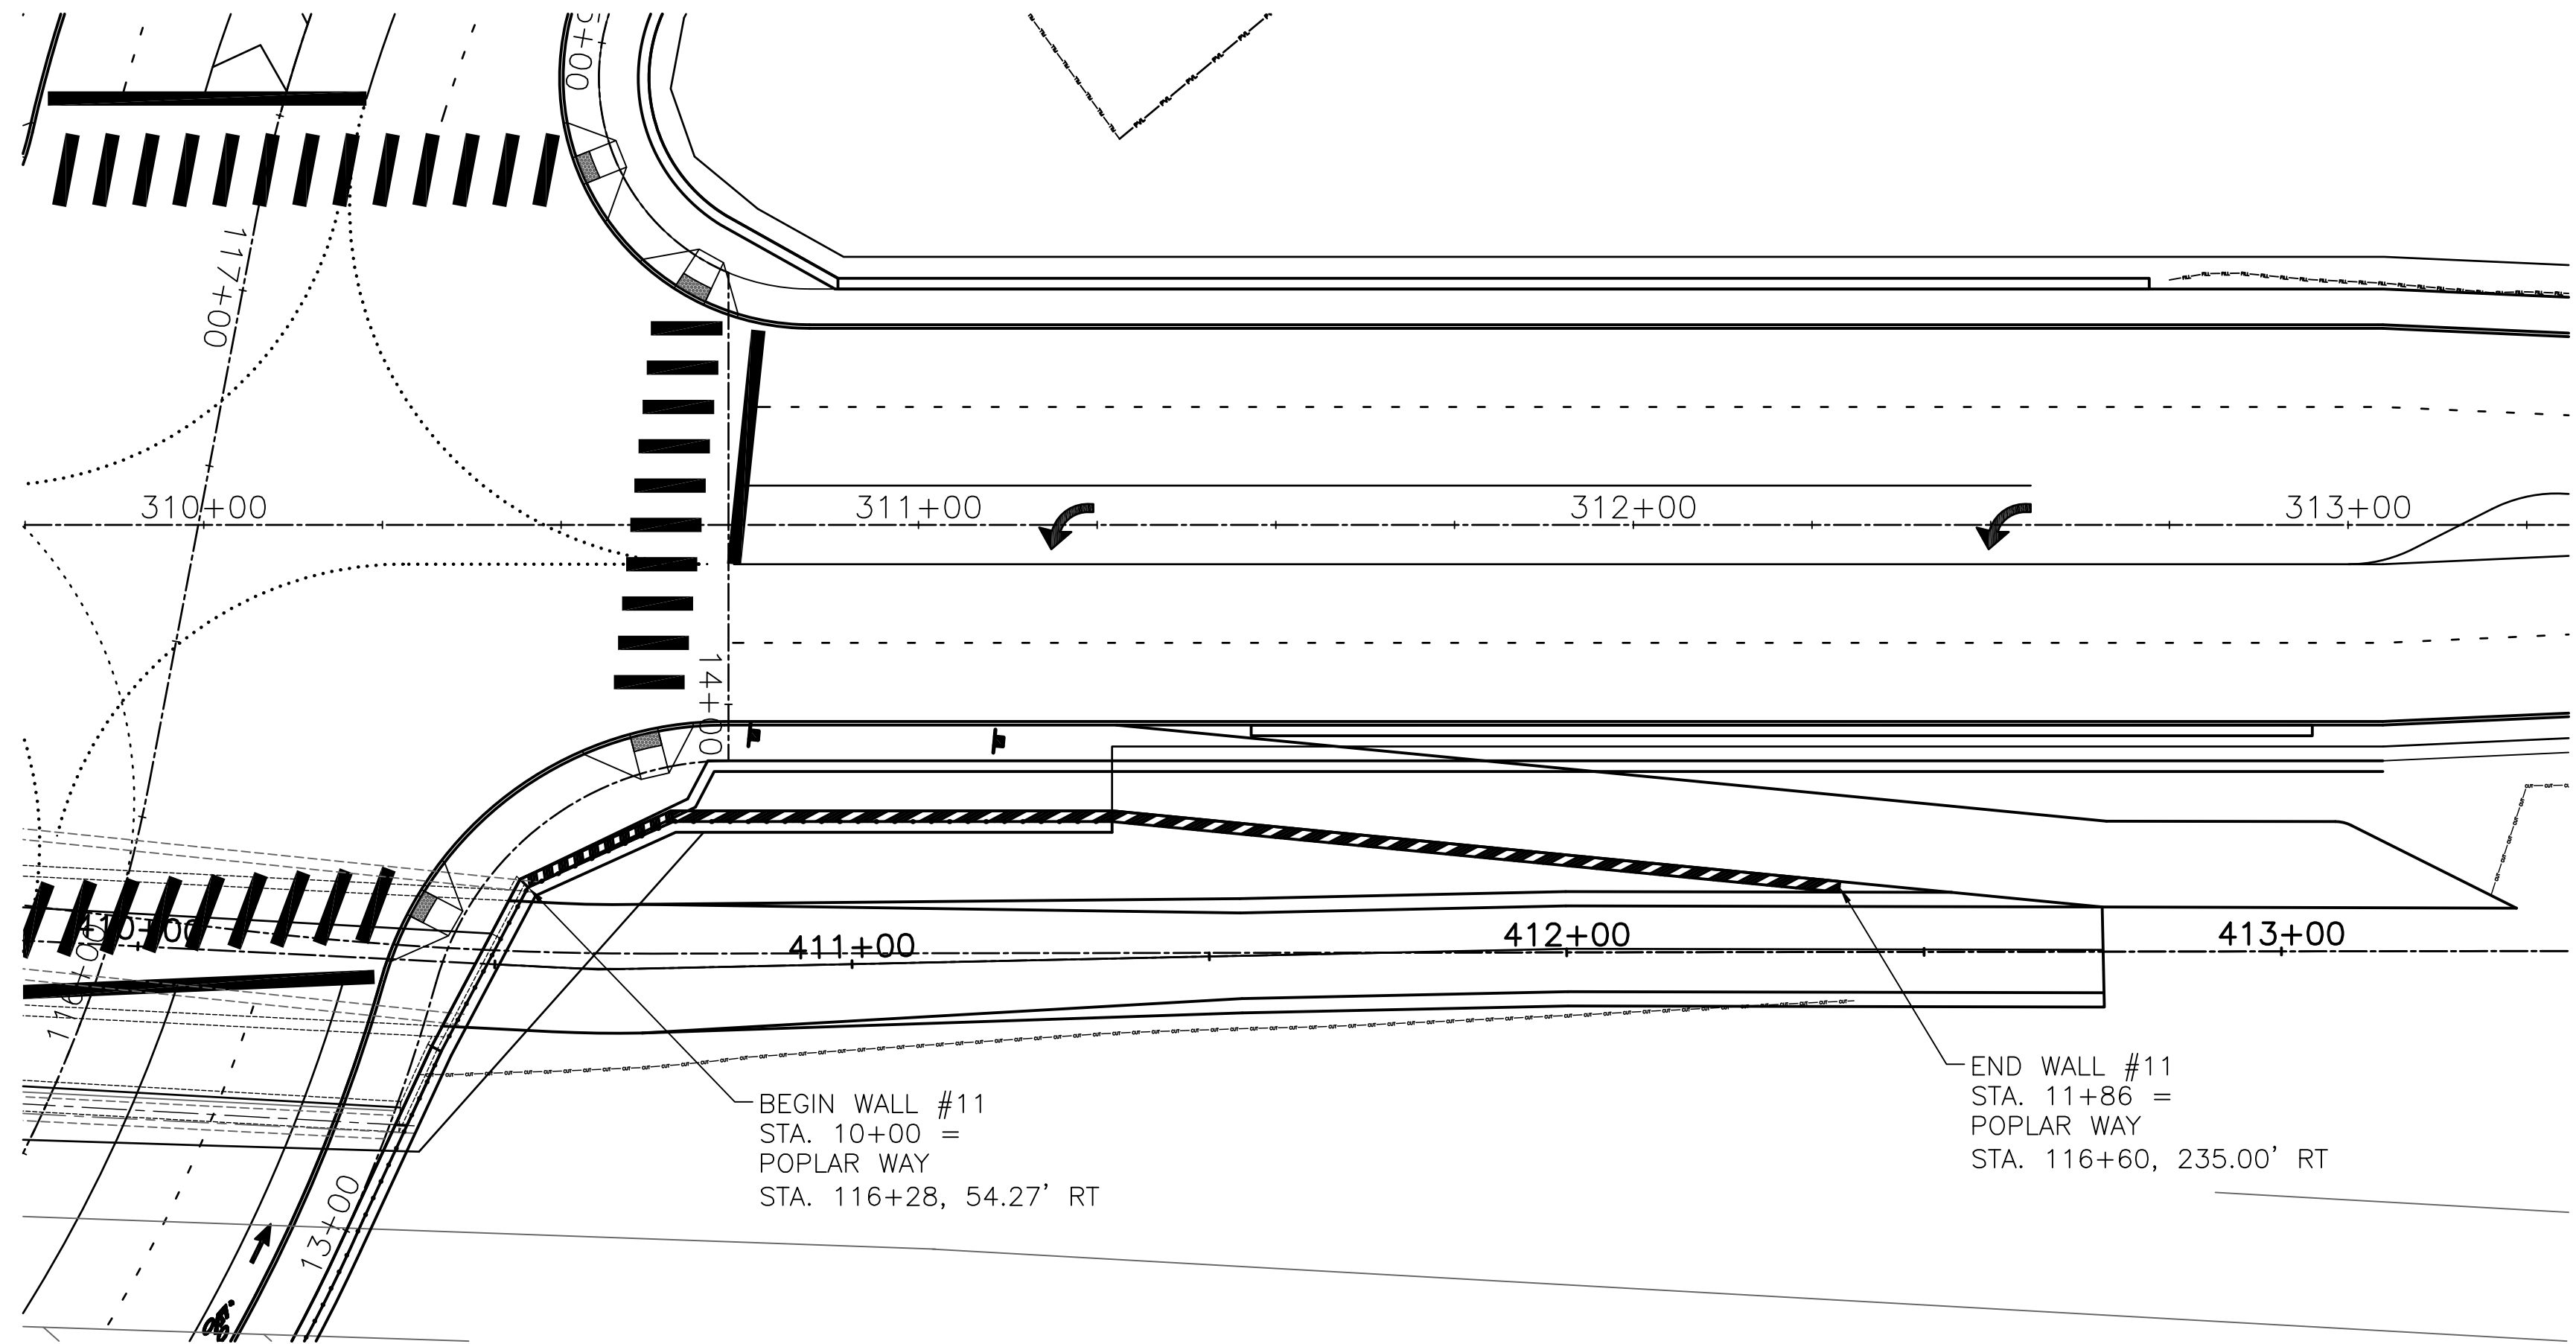

60% REVIEW
NOT FOR CONSTRUCTION

No.	Date	Revision	By	Appr.

HNTB
HNTB Corporation
600 108th Avenue NE
Suite 900
Bellevue, WA 98004
(425) 455-3555



Pertee Inc.
425-252-7700 | 1-800-615-9900
2707 Colby Avenue, Suite 900
Everett, Washington 98201

LYNNWOOD
WASHINGTON



Drawn By TDS
Designed By JS
Checked By EBB
Approved By
Date 10/27/14
10/27/14
10/27/14

SCALE
Horiz 1"=20'-0"
Vert 1"=5'-0"
Project Number 20100156

CITY OF LYNNWOOD
POPLAR WAY EXTENSION BRIDGE PHASE 1
WALL PROFILES

Drawing No. **WP10**
Sheet No. X
of Total X

C:\S 3120 ~ PROJ. NO. TA2797 ~ NORTHWEST REGION ~ I-5 ~ MP 181.62 ~ CITY OF LYNNWOOD ~ POPLAR WAY EXTENSION BRIDGE

POINTS OF MINIMUM VERTICAL CLEARANCE:
POPLAR WAY STA. 111+16 (45.5' LT.) = PW-N RAMP STA. 519+28 (27' RT)
POPLAR WAY STA. 111+71 (45.5' LT.) = I-5 LR STA. 519+66 (25' RT)
POPLAR WAY STA. 115+23 (45.5' RT.) = I-5 LL STA. 522+75 (46' LT)
POPLAR WAY STA. 115+94 (45.5' RT.) = I-5 N-W STA. 523+17 (20' LT)

BRIDGE WITH APPROACH FILL
PRESTRESSED CONCRETE GIRDER TYPE WF42G AND WF66G
"A" DIMENSION = 13.75" (SPAN 1) 8.75" (SPANS 2 & 3), 11.5" (SPAN 4) (PRELIMINARY)
DECK PROTECTIVE SYSTEM
CAST-IN-PLACE CONCRETE STRENGTH SHALL BE 4000 PSI

Oct 20, 2014 - 7:32am Isenerson J:\60024\CADD\05001\Drawings\STRUC\20100156_BR1.dwg Layout Name: Bridge Layout 1

PLAN APPROVED BY:
BRIDGE DESIGN ENGINEER
ENGINEERING MANAGER

DATUM
NAVD-88

No.	Date	Revision	By	Appr.

HNTB
HNTB Corporation
600 108th Avenue NE
Suite 900
Bellevue, WA 98004
(425) 455-3555



Pertee Inc.
425-252-7700 | 1-800-615-9900
2707 Colby Avenue, Suite 900
Everett, Washington 98201

LYNNWOOD
WASHINGTON



Drawn By TDS
Designed By TDS
Checked By EBB
Approved By KL
Date 08/27/13
08/27/13
10/14/14

SCALE
Horiz N/A
Vert N/A
Project Number 20100156

CITY OF LYNNWOOD
POPLAR WAY EXTENSION BRIDGE PHASE 1

BRIDGE LAYOUT 1 OF 2

Drawing No. **BR1**
Sheet No. 1
of Total 48

SEC. 15, T. 27 N., R. 4 E., W.M.
CITY OF LYNNWOOD

I-5

LEGEND:




EXISTING UTILITIES
—W—W— WATER MAIN
OP—OP—OP OVERHEAD POWER
SD—SD—SD STORM DRAIN
BP—BP—BP BURIED POWER
—G—G— NATURAL GAS

BORING LOCATION

NEW UTILITIES : N.A.

NOTE:
EXISTING UTILITIES SHALL
BE REMOVED AS NOTED IN
CONTRACT PLANS

LUMINAIRE
JUNCTION BOX
DRAIN INLET
BRIDGE MOUNTED LIGHT POLE

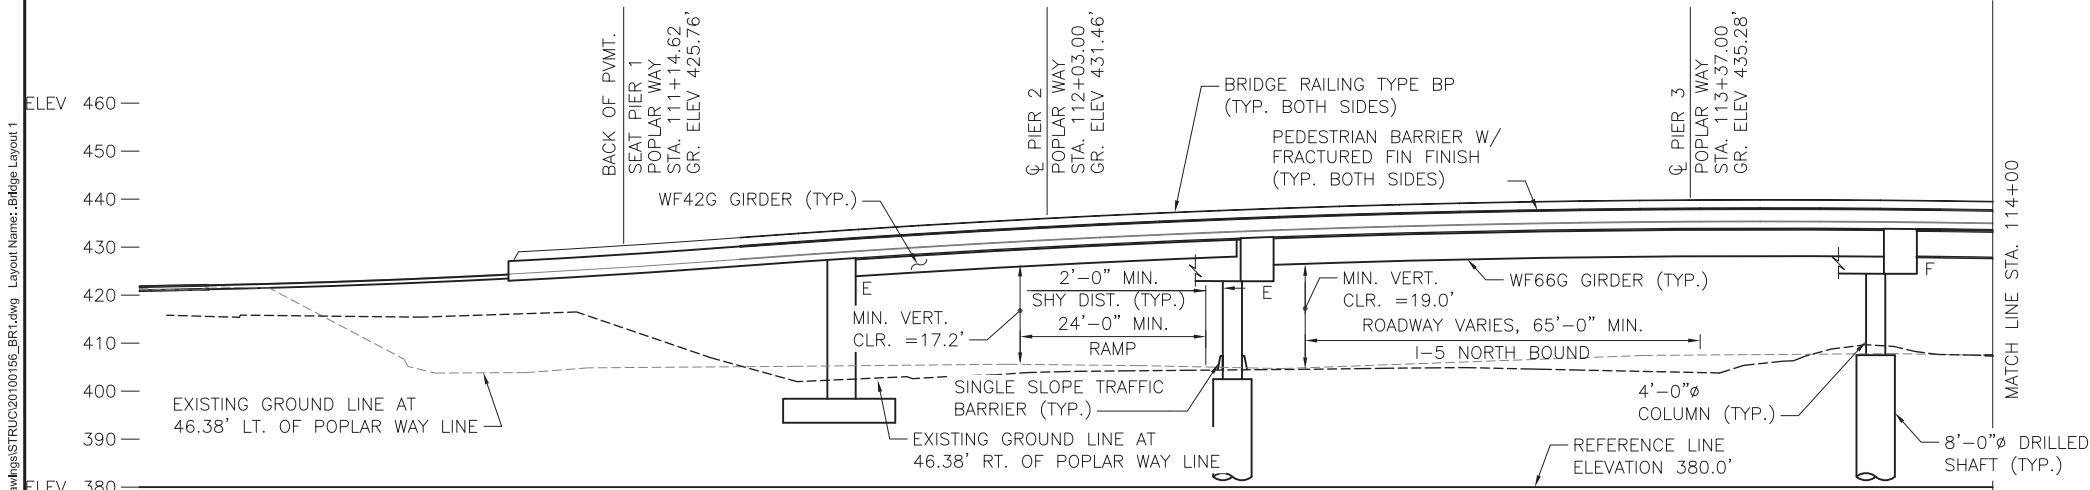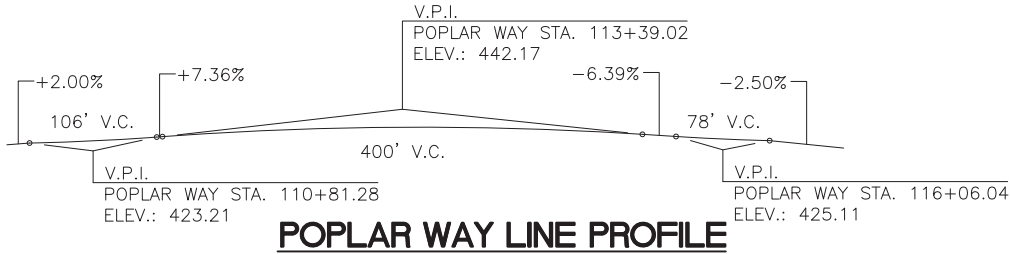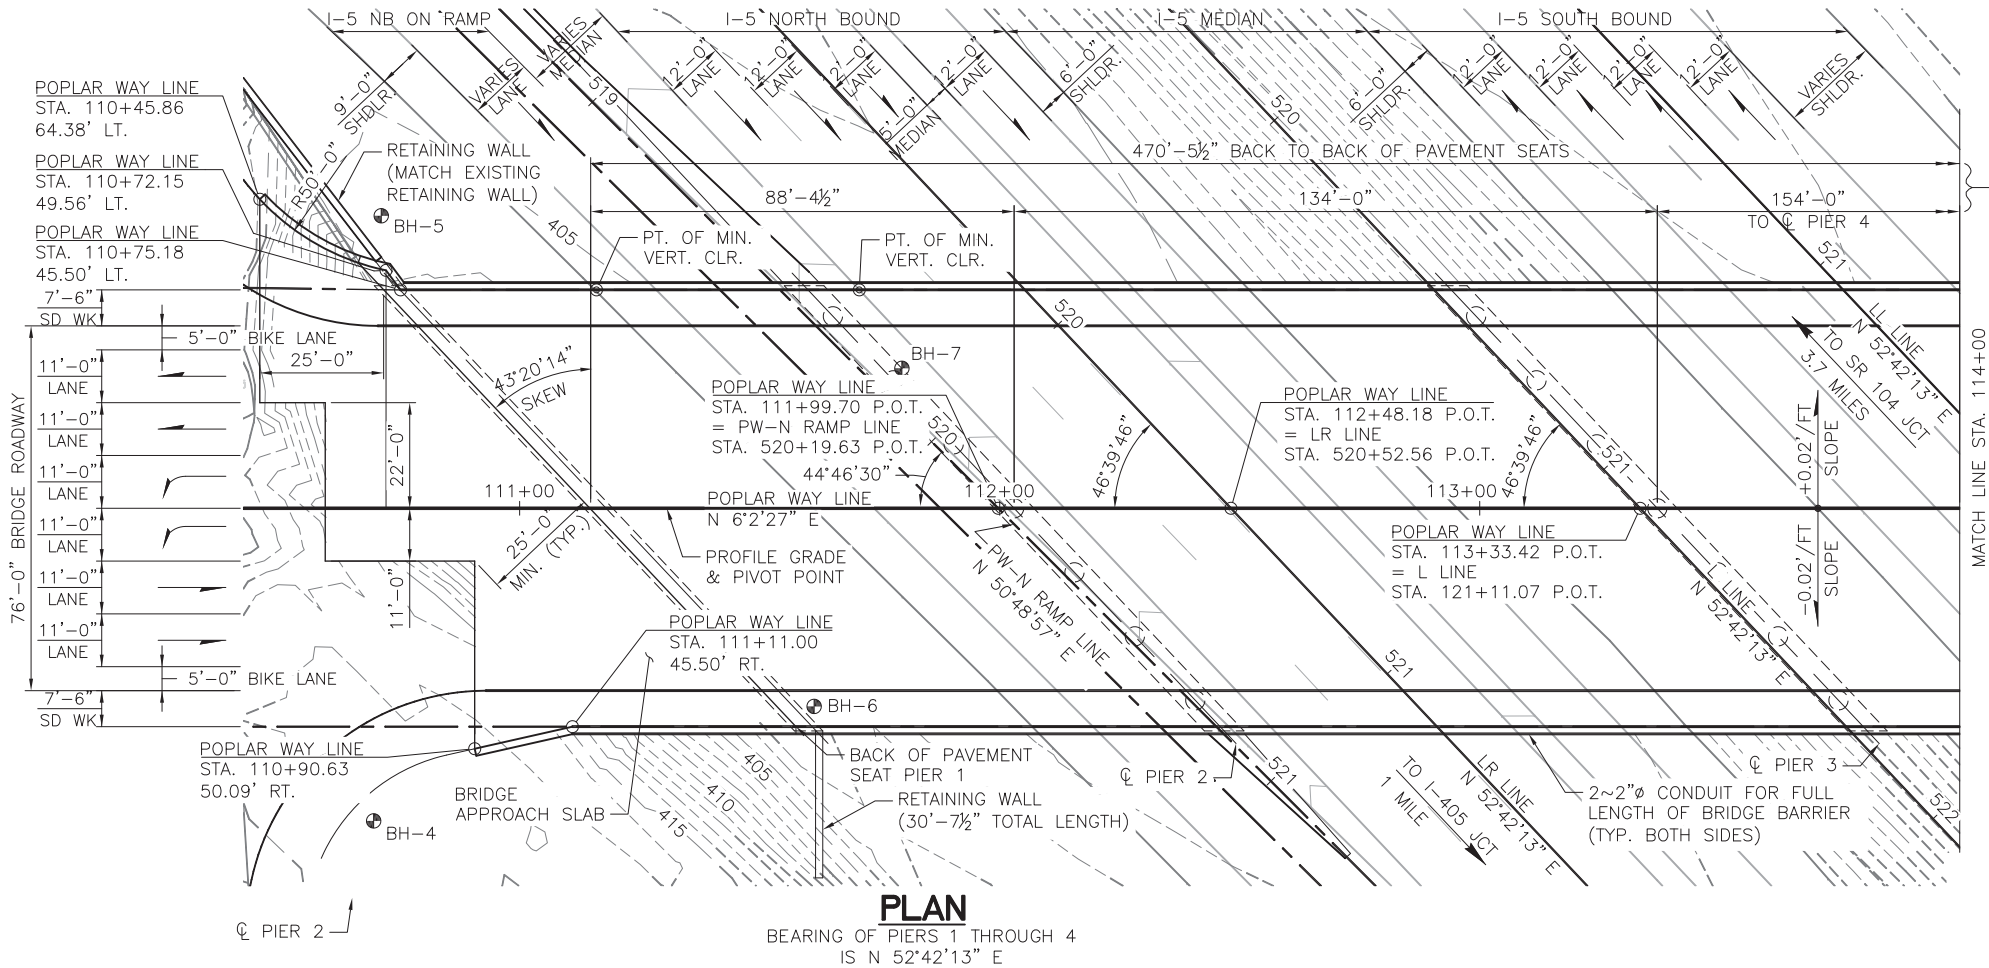

PRESTRESSED CONCRETE GIRDERS
WF66G AND WF42G GIRDERS
LOADING: HL-93

60% REVIEW
NOT FOR CONSTRUCTION

CURVE DATA					
PI STATION	Δ	RADIUS	TANGENT	LENGTH	BACK TANGENT BEARING
POPLAR WAY LINE					
115+75.33	32°35'23" LT.	200'-0"	58.46'	113.76'	N 6°2'27" E
N-W LINE					
517+58.39	3°48'51" LT.	10,500'-0"	349.62'	698.98'	N 52°42'9" E
N-E LINE					
525+11.88	2°17'26"	10500'-5½"	209.92'	419.78'	N 52°42'9" E

POINT CALLOUT	POINT OF ANGLE CHANGE OR CURVATURE AT BARRIER	
	STATION	OFFSET
P1	115+13.33	38.00' LT.
P2	115+41.99	50.79' LT.
P3	115+50.69	54.74' LT.
P4	115+60.92	65.48' LT.
P5	115+92.75	92.75' LT.
P6	115+16.87	45.50' RT
P7	115+82.24	45.50' RT.
P8	116+06.73	47.49' RT.
P9	116+27.19	53.51' RT.

LEGEND:

 BORING LOCATION


EXISTING UTILITIES

NEW UTILITIES: N.A.

—W—W— WATER MAIN
—OP—OP—OP OVERHEAD POWER
—SD—SD—SD STORM DRAIN
—BP—BP—BP BURIED POWER
—G—G— NATURAL GAS

NOTE:
EXISTING UTILITIES SHALL
BE REMOVED AS NOTED IN
CONTRACT PLANS



	LUMINAIRE
	JUNCTION BOX
	DRAIN INLET
	BRIDGE MOUNTED LIGHT POLE

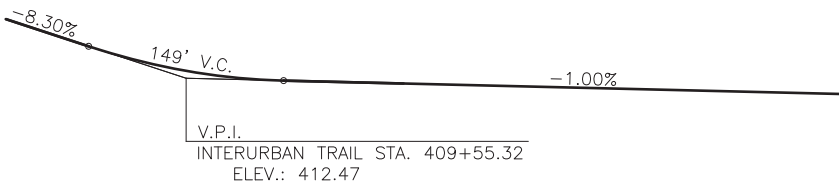

INTERURBAN TRAIL PROFILE

60% REVIEW

NOT FOR CONSTRUCTION

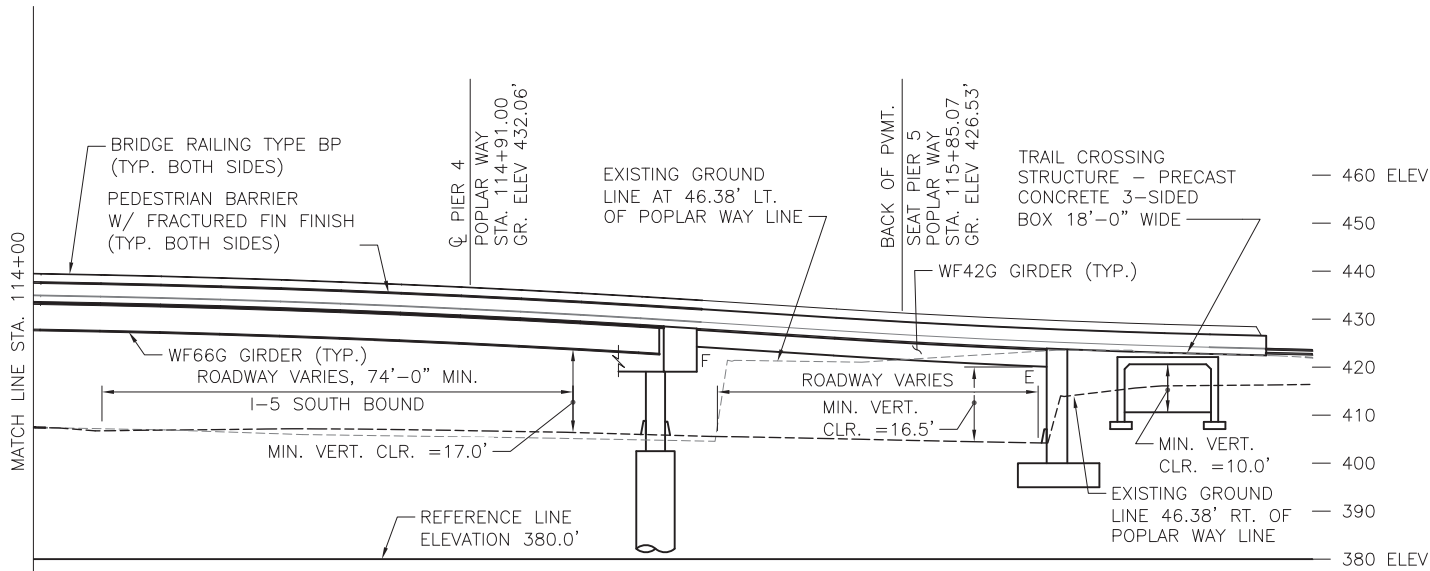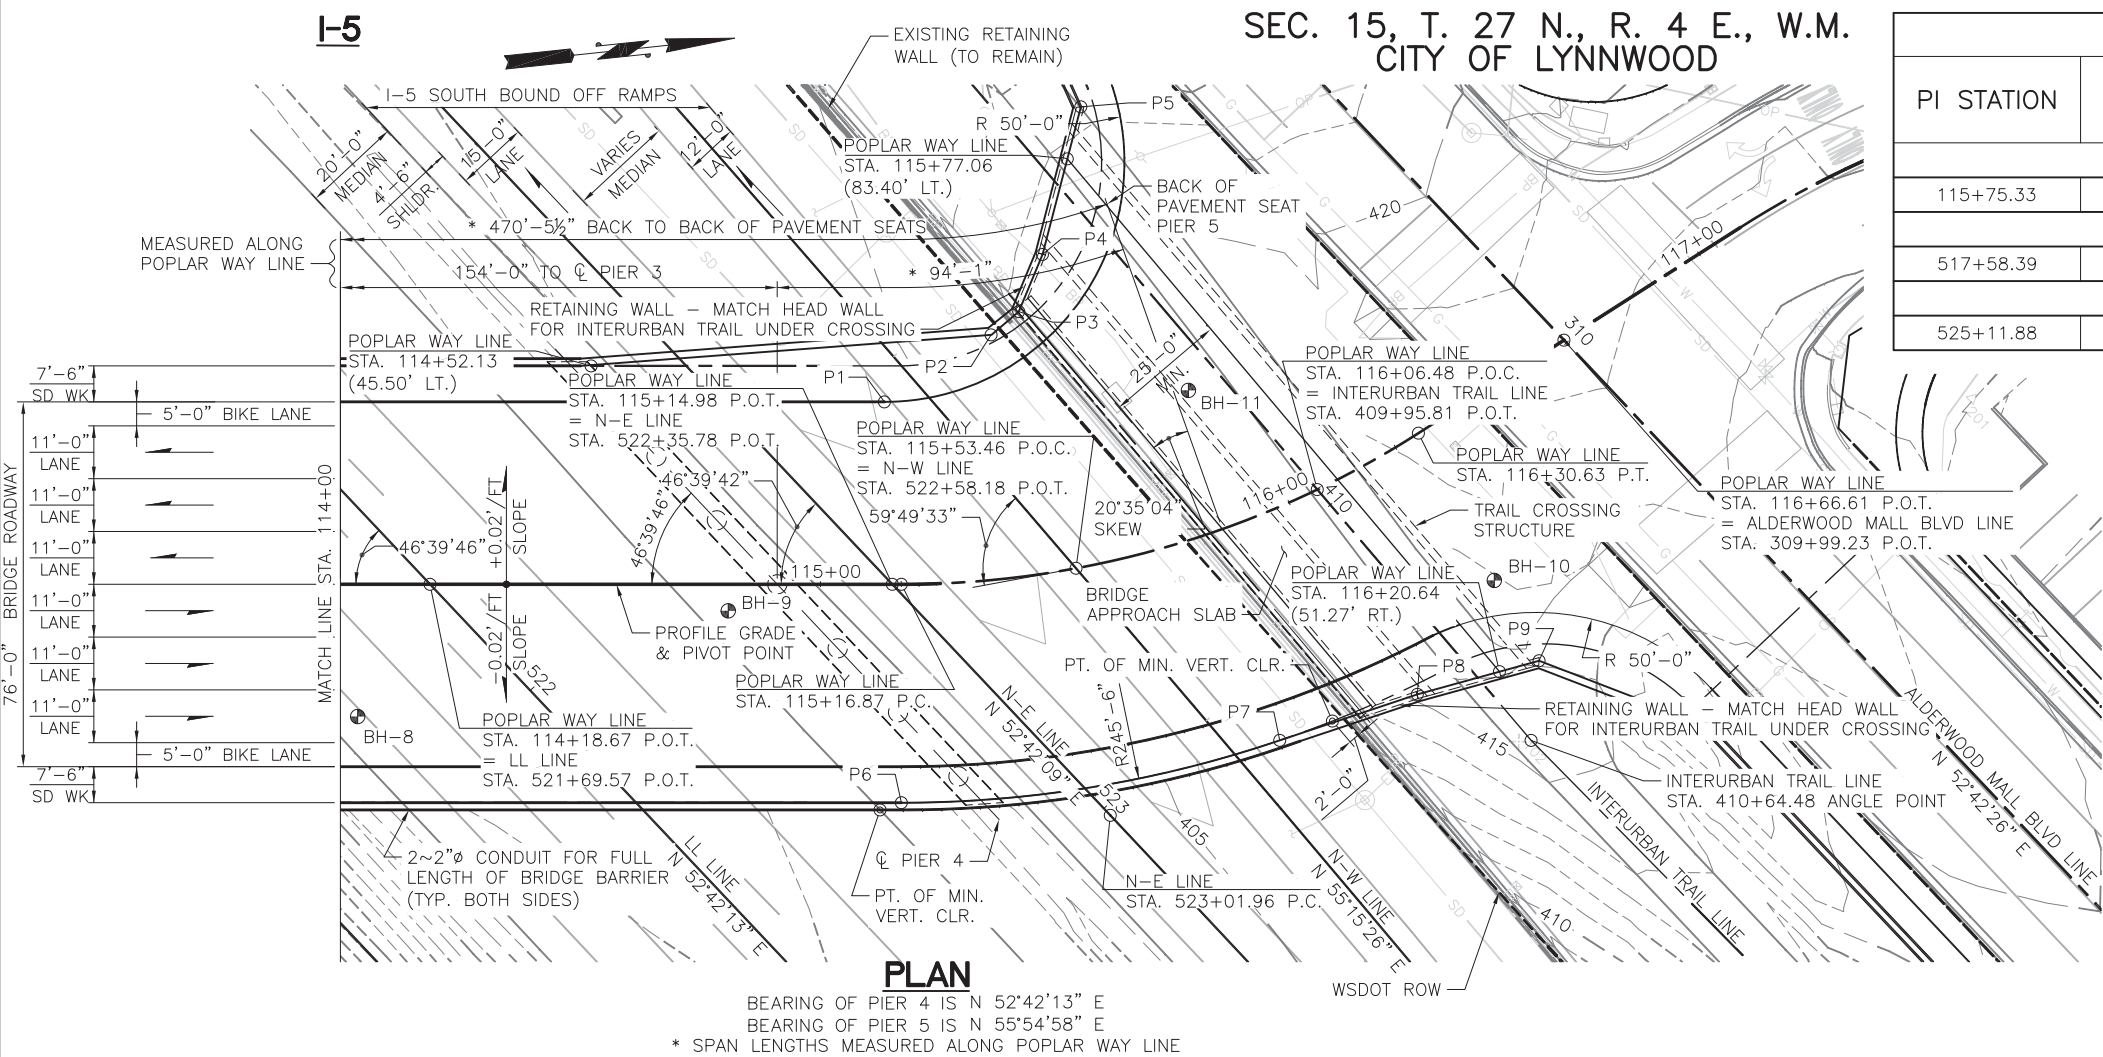

ELEVATION

GRADE ELEVATIONS SHOWN ARE FINISH GRADE AT TOP OF
BRIDGE DECK ON POPLAR WAY LINE AND ARE EQUAL TO PROFILE GRADE.

No.	Date	Revision	By	Appr.

HNTB
HNTB Corporation
600 108th Avenue NE
Suite 900
Bellevue, WA 98004
(425) 455-3555



Perteet Inc.
 425-252-7700 | 1-800-615-9900
 2707 Colby Avenue, Suite 900
 Everett, Washington 98201



LYNNWOOD
WASHINGTON



Drawn By	Date
<u>TDS</u>	<u>08/27/13</u>
Designed By	
<u>EBB</u>	<u>08/27/13</u>
Checked By	
<u>KL</u>	<u>10/14/14</u>
Approved By	

SCALE

Horiz N/A

Vert N/A

Project Number
20100156

CITY OF LYNNWOOD
POPLAR WAY EXTENSION BRIDGE PHASE 1

BRIDGE LAYOUT 2 OF 2

Drawing No.
BR2

Sheet No.
2 / **48**
of Total

POINTS OF MINIMUM VERTICAL CLEARANCE:

BRIDGE WITH APPROACH FILL
 COMPRESSED CONCRETE GIRDER TYPE WF42G AND WF66G
 "A" DIMENSION = 13.75" (SPAN 1) 8.75" (SPANS 2 & 3), 11.5" (SPAN 4) (PRELIMINARY)
 DECK PROTECTIVE SYSTEM 1
 CAST-IN-PLACE CONCRETE STRENGTH SHALL BE 4000 PSI

Oct 20, 2014 - 7:29am tseverson J:\60024\CADD\DS001\Drawings\STRUC\20100156_BR2.dwg Layout Name: .Bridge Layout 2

C.S 3120 ~ PROJ. NO. TA2797 ~ NORTHWEST REGION ~ I-5 ~ MP 181.62 ~ CITY OF LYNNWOOD ~ POPLAR WAY EXTENSION BRIDGE

SEC. 15, T. 27 N., R. 4 E., W.M.
CITY OF LYNNWOOD


Existing Elevations at PW-N Ramp (NB I-5 Ramp from Poplar Way)						
PW-N Ramp Station	LT Offset	LT Elevation	Mid. Offset	Mid. Elevation	RT Offset	RT Elevation
519+20.00	5.5	405.32	18.2	405.13	27.3	404.89
519+28.04	5.5	405.27	18.2	405.08	27.3	404.86
519+30.00	5.5	405.26	18.2	405.07	27.3	404.85
519+37.08	5.6	405.22	18.3	405.03	27.3	404.82
519+40.00	5.6	405.20	18.3	405.02	27.4	404.80
519+49.67	5.6	405.14	18.3	404.96	27.4	404.76
519+50.00	5.7	405.14	18.3	404.96	27.4	404.76
519+60.00	5.7	405.08	18.3	404.90	27.4	404.68
519+70.00	5.8	405.03	18.4	404.84	27.4	404.59
519+80.00	5.8	404.97	18.4	404.77	27.4	404.50
519+90.00	5.9	404.91	18.3	404.70	27.3	404.41
519+92.36	5.9	404.90	18.3	404.68	27.3	404.39
520+00.00	5.9	404.84	18.3	404.63	27.3	404.35
520+01.35	5.9	404.83	18.3	404.62	27.3	404.34
520+10.00	5.9	404.78	18.3	404.56	27.2	404.30
520+13.63	6.0	404.76	18.3	404.53	27.2	404.28
520+20.00	6.0	404.72	18.3	404.49	27.1	404.25
520+30.00	6.1	404.65	18.3	404.43	27.1	404.20
520+40.00	6.2	404.59	18.2	404.36	27.1	404.15
520+50.00	6.2	404.52	18.2	404.30	27.1	404.11
520+56.83	6.3	404.48	18.2	404.27	27.1	404.09
520+60.00	6.3	404.47	18.2	404.25	27.2	404.08
520+65.77	6.0	404.44	18.2	404.22	27.2	404.05
520+70.00	6.3	404.42	18.2	404.20	27.2	404.02
520+77.59	6.4	404.38	18.2	404.16	27.3	403.97
520+80.00	6.4	404.37	18.2	404.15	27.3	403.95
520+90.00	5.9	404.32	18.2	404.10	27.3	403.89
521+00.00	5.5	404.26	18.3	404.04	27.3	403.82

Existing Elevations at LR Line (NB I-5 Mainline)					
I-5 LR Station	CL Elevation	LT Offset	LT Elevation	RT Offset	RT Elevation
519+60.00	405.88	34.2	405.04	25.1	405.36
519+66.33	405.83	34.2	405.01	25.0	405.32
519+70.00	405.80	34.2	404.99	25.1	405.30
519+80.00	405.74	34.2	404.93	25.1	405.23
519+90.00	405.68	34.1	404.87	25.2	405.17
520+00.00	405.62	34.1	404.80	25.2	405.10
520+10.00	405.56	34.1	404.74	25.2	405.04
520+20.00	405.50	34.2	404.65	25.2	404.98
520+22.26	405.49	34.2	404.63	25.2	404.96
520+30.00	405.45	34.2	404.56	25.2	404.91
520+40.00	405.40	34.3	404.48	25.2	404.85
520+50.00	405.35	34.4	404.40	25.2	404.78
520+60.00	405.24	34.3	404.36	25.2	404.72
520+70.00	405.18	34.2	404.31	25.2	404.66
520+80.00	405.12	34.2	404.26	25.2	404.61
520+90.00	405.05	34.2	404.18	25.2	404.55
520+91.30	405.04	34.2	404.17	25.2	404.54
521+00.00	404.98	35.6	404.03	25.2	404.47
521+10.00	404.92	37.2	403.89	25.2	404.40
521+15.12	404.88	37.4	403.86	25.2	404.36
521+20.00	404.85	37.5	403.83	25.2	404.33
521+30.00	404.78	37.8	403.76	25.2	404.26
521+40.00	404.71	37.9	403.70	25.2	404.19
521+50.00	404.65	37.8	403.64	25.2	404.11
521+50.81	404.64	37.8	403.64	25.2	404.11
521+60.00	404.58	37.8	403.59	25.2	404.04


Existing Elevations at LL Line (SB I-5 Mainline)					
I-5 LL Station	CL Elevation	LT Offset	LT Elevation	RT Offset	RT Elevation
520+70.00	408.23	44.9	407.01	35.1	407.62
520+73.91	408.21	44.9	407.00	35.1	407.60
520+80.00	408.18	45.0	406.97	35.1	407.57
520+90.00	408.13	45.1	406.93	35.1	407.51
521+00.00	408.07	45.3	406.89	35.1	407.46
521+07.00	408.04	45.4	406.87	35.1	407.42
521+10.00	408.02	45.5	406.86	35.0	407.41
521+20.00	407.97	45.7	406.82	35.1	407.36
521+30.00	407.92	45.9	406.79	35.1	407.31
521+40.00	407.86	45.9	406.76	35.1	407.26
521+50.00	407.81	46.0	406.75	35.2	407.21
521+50.44	407.81	46.0	406.75	35.2	407.21
521+60.00	407.76	46.1	406.74	35.1	407.15
521+70.00	407.71	46.1	406.73	35.1	407.09
521+80.00	407.65	46.2	406.68	35.0	407.02
521+90.00	407.60	46.2	406.64	34.9	406.96
521+99.13	407.54	46.2	406.60	34.9	406.90
522+00.00	407.54	46.2	406.60	34.9	406.90
522+10.00	407.48	46.2	406.55	34.9	406.84
522+20.00	407.42	46.2	406.49	34.9	406.78
522+30.00	407.37	46.2	406.44	34.9	406.73
522+32.13	407.35	46.2	406.43	35.0	406.72
522+40.00	407.31	46.2	406.38	35.0	406.67
522+50.00	407.25	46.2	406.34	35.0	406.62
522+60.00	407.20	46.2	406.30	35.1	406.57
522+70.00	407.14	46.1'	406.26	35.3'	406.43
522+75.49	407.12	46.1'	406.24	35.6'	406.34
522+80.00	407.09	46.1'	406.23	35.3'	406.32

Existing Elevations at N-E Line (East SB I-5 Off Ramp)					
N-E Line Station	CL Elevation	LT Offset	LT Elevation	RT Offset	RT Elevation
521+50.00	405.81	8.0	405.67	11.2	405.97
521+60.00	405.78	8.0	405.64	11.2	405.92
521+62.63	405.78	8.0	405.63	11.2	405.91
521+70.00	405.75	8.0	405.61	11.2	405.88
521+73.21	405.74	8.0	405.60	11.2	405.86
521+80.00	405.72	8.0	405.57	11.2	405.83
521+80.80	405.72	8.0	405.56	11.2	405.82
521+90.00	405.68	8.0	405.52	11.3	405.78
522+00.00	405.64	8.0	405.48	11.3	405.73
522+10.00	405.61	8.0	405.44	11.3	405.68
522+20.00	405.57	8.0	405.40	11.3	405.64
522+25.18	405.55	8.0	405.38	11.2	405.62
522+30.00	405.54	8.0	405.37	11.2	405.60
522+40.00	405.50	8.0	405.33	11.2	405.55
522+43.11	405.49	8.0	405.32	11.1	405.55
522+50.00	405.47	8.0	405.29	11.2	405.55
522+60.00	405.43	8.0	405.25	11.2	405.55
522+70.00	405.40	8.0	405.22	11.2	405.55
522+80.00	405.37	8.0	405.19	11.2	405.54
522+86.11	405.35	8.0	405.17	11.2	405.53
522+90.00	405.34	8.0	405.16	11.2	405.52
522+94.23	405.33	8.0	405.15	11.2	405.51
522+99.52	405.31	8.0	405.13	11.2	405.50
523+00.00	405.31	8.0	405.13	11.2	405.49
523+10.00	405.28	8.0	405.10	11.2	405.47


Existing Elevations at N-W Line (West SB I-5 Off Ramp)					
N-W Line Station	CL Elevation	LT Offset	LT Elevation	RT Offset	RT Elevation
521+90.00	405.13	22.8	404.69	6.4	405.27
521+96.94	405.07	22.8	404.65	6.4	405.20
522+00.00	405.06	22.8	404.63	6.4	405.21
522+02.32	405.04	22.8	404.62	6.4	405.20
522+10.00	405.01	22.8	404.57	6.5	405.16
522+10.47	405.01	22.8	404.57	6.5	405.16
522+20.00	404.96	22.8	404.51	6.6	405.12
522+30.00	404.92	22.7	404.48	6.6	405.07
522+40.00	404.88	22.6	404.47	6.6	405.03
522+50.00	404.84	22.5	404.46	6.7	404.98
522+54.12	404.83	22.5	404.45	6.7	404.97
522+60.00	404.81	22.5	404.44	6.7	404.95
522+69.35	404.78	22.4	404.41	6.7	404.92
522+70.00	404.74	22.4	404.40	6.7	404.92
522+80.00	404.74	22.4	404.36	6.8	404.89
522+90.00	404.71	22.3	404.32	6.8	404.86
523+00.00	404.67	22.3	404.26	6.8	404.83
523+06.04	404.65	22.3	404.23	6.8	404.80
523+09.18	404.64	22.3	404.21	6.8	404.79
523+10.00	404.64	22.3	404.20	6.8	404.79
523+17.80	404.63	22.4	404.19	6.8	404.78
523+20.00	404.62	22.4	404.19	6.8	404.78

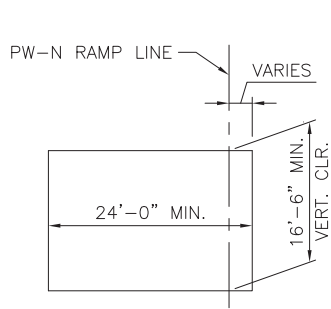


CONSTRUCTION
OPENING DIAGRAM
(PW-N RAMP)

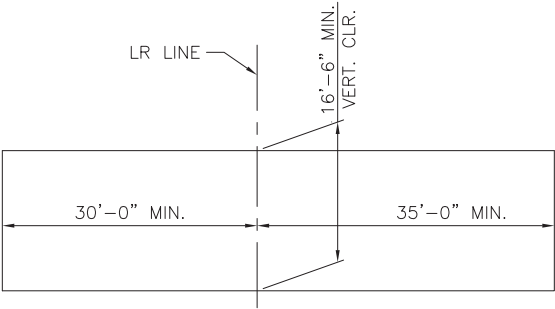


CONSTRUCTION
OPENING DIAGRAM
(NB I-5)

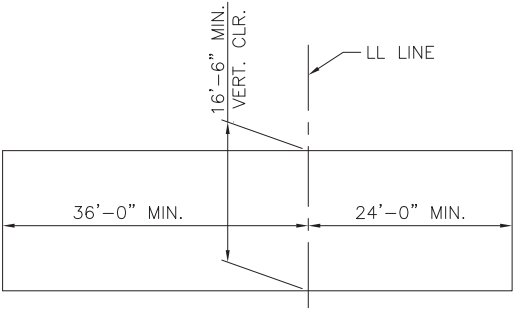

CONSTRUCTION
OPENING DIAGRAM
(SB I-5)

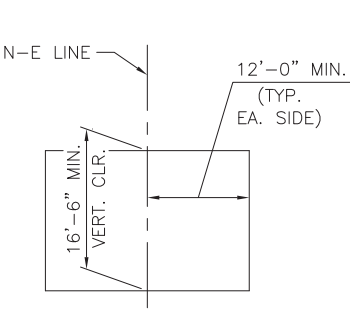

CONSTRUCTION
OPENING DIAGRAM
(N-E RAMP)

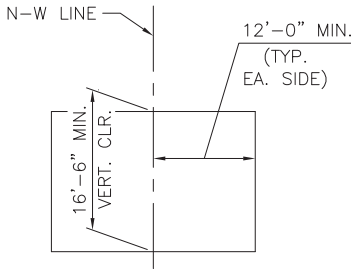

CONSTRUCTION
OPENING DIAGRAM
(N-W RAMP)

60% REVIEW
NOT FOR CONSTRUCTION

Oct 07, 2014 - 1:10pm - J:\602\ACADD\IS001\Drawings\STRUC\20100156_BR4.dwg - Layout Name: I-5 Roadway Elevations

No.	Date	Revision	By	Appr.

HNTB Corporation
600 108th Avenue NE
Suite 900
Bellevue, WA 98004
(425) 455-3555

Pertee Inc.
425-252-7700 | 1-800-615-9900
2707 Colby Avenue, Suite 900
Everett, Washington 98201

LYNNWOOD
WASHINGTON


Drawn By TDS	Date
Designed By EBB	
Checked By	
Approved By	

SCALE
Horiz N/A
Vert N/A
Project Number 20100156

CITY OF LYNNWOOD	
POPLAR WAY EXTENSION BRIDGE PHASE 1	
I-5 ROADWAY ELEVATIONS	


Drawing No. BR4
Sheet No. 3
48 of Total

C.S. 3120 ~ PROJ. NO. TA2797 ~ NORTHWEST REGION ~ I-5 ~ MP 181.62 ~ CITY OF LYNNWOOD ~ POPLAR WAY EXTENSION BRIDGE

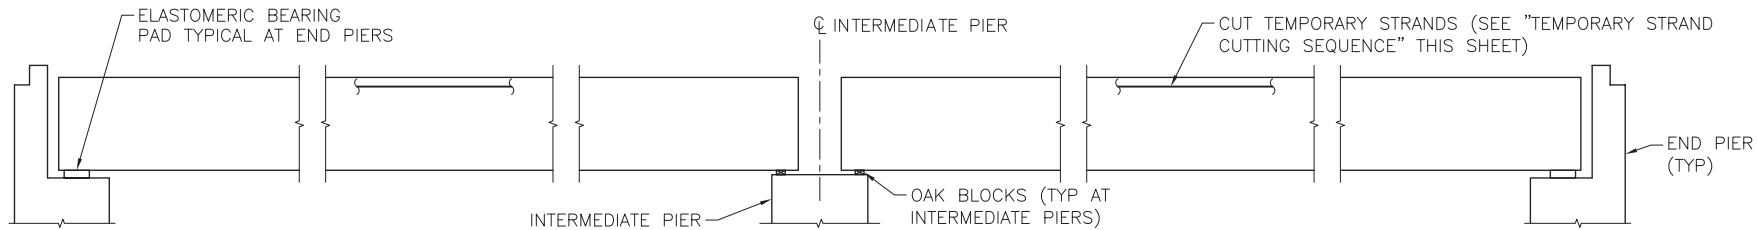


PHASE 1
SET GIRDERS IN PLACE

INSTALL TEMPORARY BRACING FOR ERECTION IN ACCORDANCE WITH WSDOT STD. SPEC. SECTION 6-02.3(17)F.

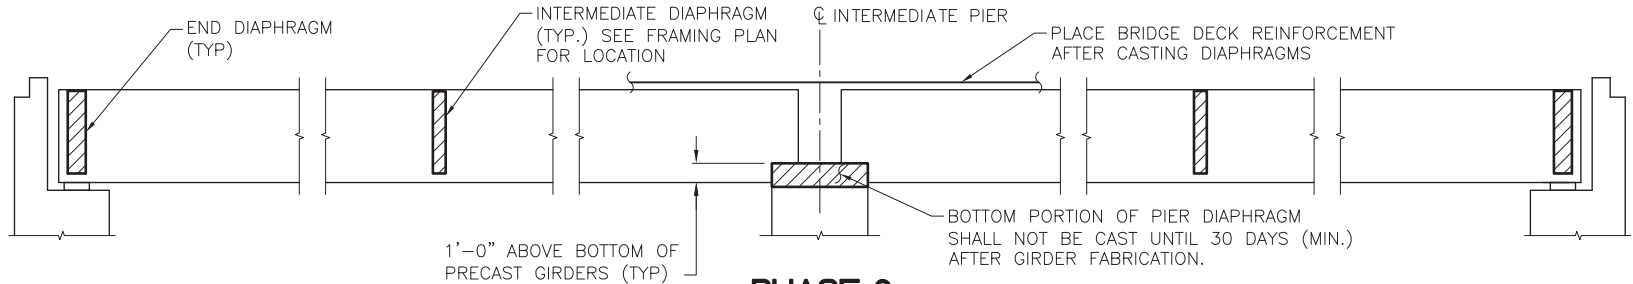


PHASE 2
CAST DIAPHRAGMS AND PLACE BRIDGE DECK REINFORCEMENT

INSTALL TEMPORARY BRACING FOR DIAPHRAGM AND DECK PLACEMENT IN ACCORDANCE WITH WSDOT STD. SPEC. SECTION 6-02.3(17)F.

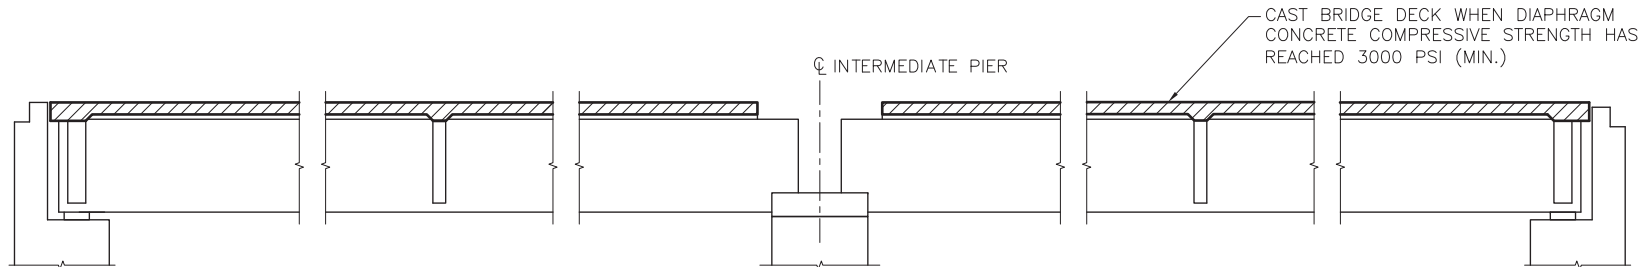

PHASE 3
CAST BRIDGE DECK

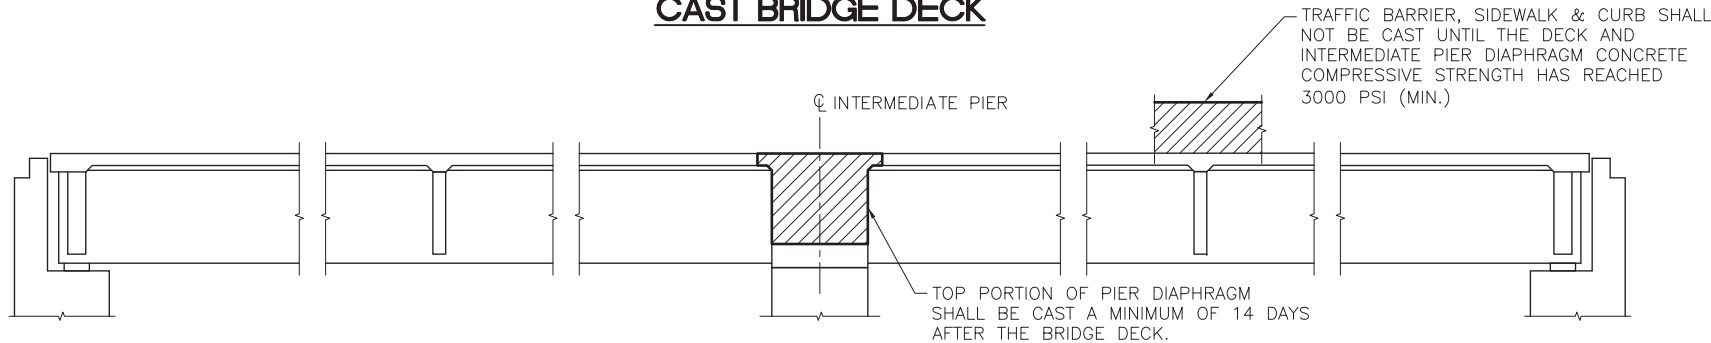

PHASE 4
COMPLETE DIAPHRAGMS
CONSTRUCTION SEQUENCE - SUPERSTRUCTURE

SCALE: NOT TO SCALE

TEMPORARY STRAND CUTTING SEQUENCE

1. ERECT AND BRACE GIRDERS.
2. REMOVE EXPANDED POLYSTYRENE IN 2"x6" RECESSES IN TOP FLANGE OF GIRDERS.
3. CUT STRANDS IN 2"x6" RECESSES. STRANDS MAY BE CUT BY USING A CUTTING TORCH AND MOVING THE FLAME BACK AND FORTH OVER THE LENGTH OF EXPOSED STRAND TO LET INDIVIDUAL WIRES BREAK ONE AT A TIME TO LESSEN THE SHOCK TO THE GIRDER. STRANDS SHALL BE RELEASED IN A SYMMETRICAL MANNER AROUND THE GIRDER CENTERLINE STARTING WITH THOSE NEAREST THE CENTERLINE AND WORKING OUTWARDS.
4. REMOVE ALL MOISTURE IN RECESS PRIOR TO FILLING RECESS WITH GROUT.

60% REVIEW

NOT FOR CONSTRUCTION

Oct 17, 2014 - 10:41 am iseverson J:\60024\CADD\DS01\Drawings\STRUCTURE\20100156_BR5.dwg Layout Name: GirderConSeq

No.	Date	Revision	By	Appr.



HNTB Corporation
600 108th Avenue NE
Suite 900
Bellevue, WA 98004
(425) 455-3555



Pertee Inc.
425-252-7700 | 1-800-615-9900
2707 Colby Avenue, Suite 900
Everett, Washington 98201



Drawn By TDS
Designed By TDS
Checked By EBB
KL
Approved By
Date 10/10/14
10/10/14
10/14/14


SCALE
Horiz N/A
Vert N/A
Project Number 20100156

CITY OF LYNNWOOD
POPLAR WAY EXTENSION BRIDGE PHASE 1
SUPERSTRUCTURE CONSTRUCTION SEQUENCE

Drawing No. BR5
Sheet No. 4 of 48
of Total

C.S. 3120 ~ PROJ. NO. TA2797 ~ NORTHWEST REGION ~ I-5 ~ MP 181.62 ~ CITY OF LYNNWOOD ~ POPLAR WAY EXTENSION BRIDGE

Oct 21, 2014 - 1:00pm eschiffert J:\60024\CADD\DS01\Drawings\STRUC\20100156_BR6.dwg Layout Name: Foundation Layout

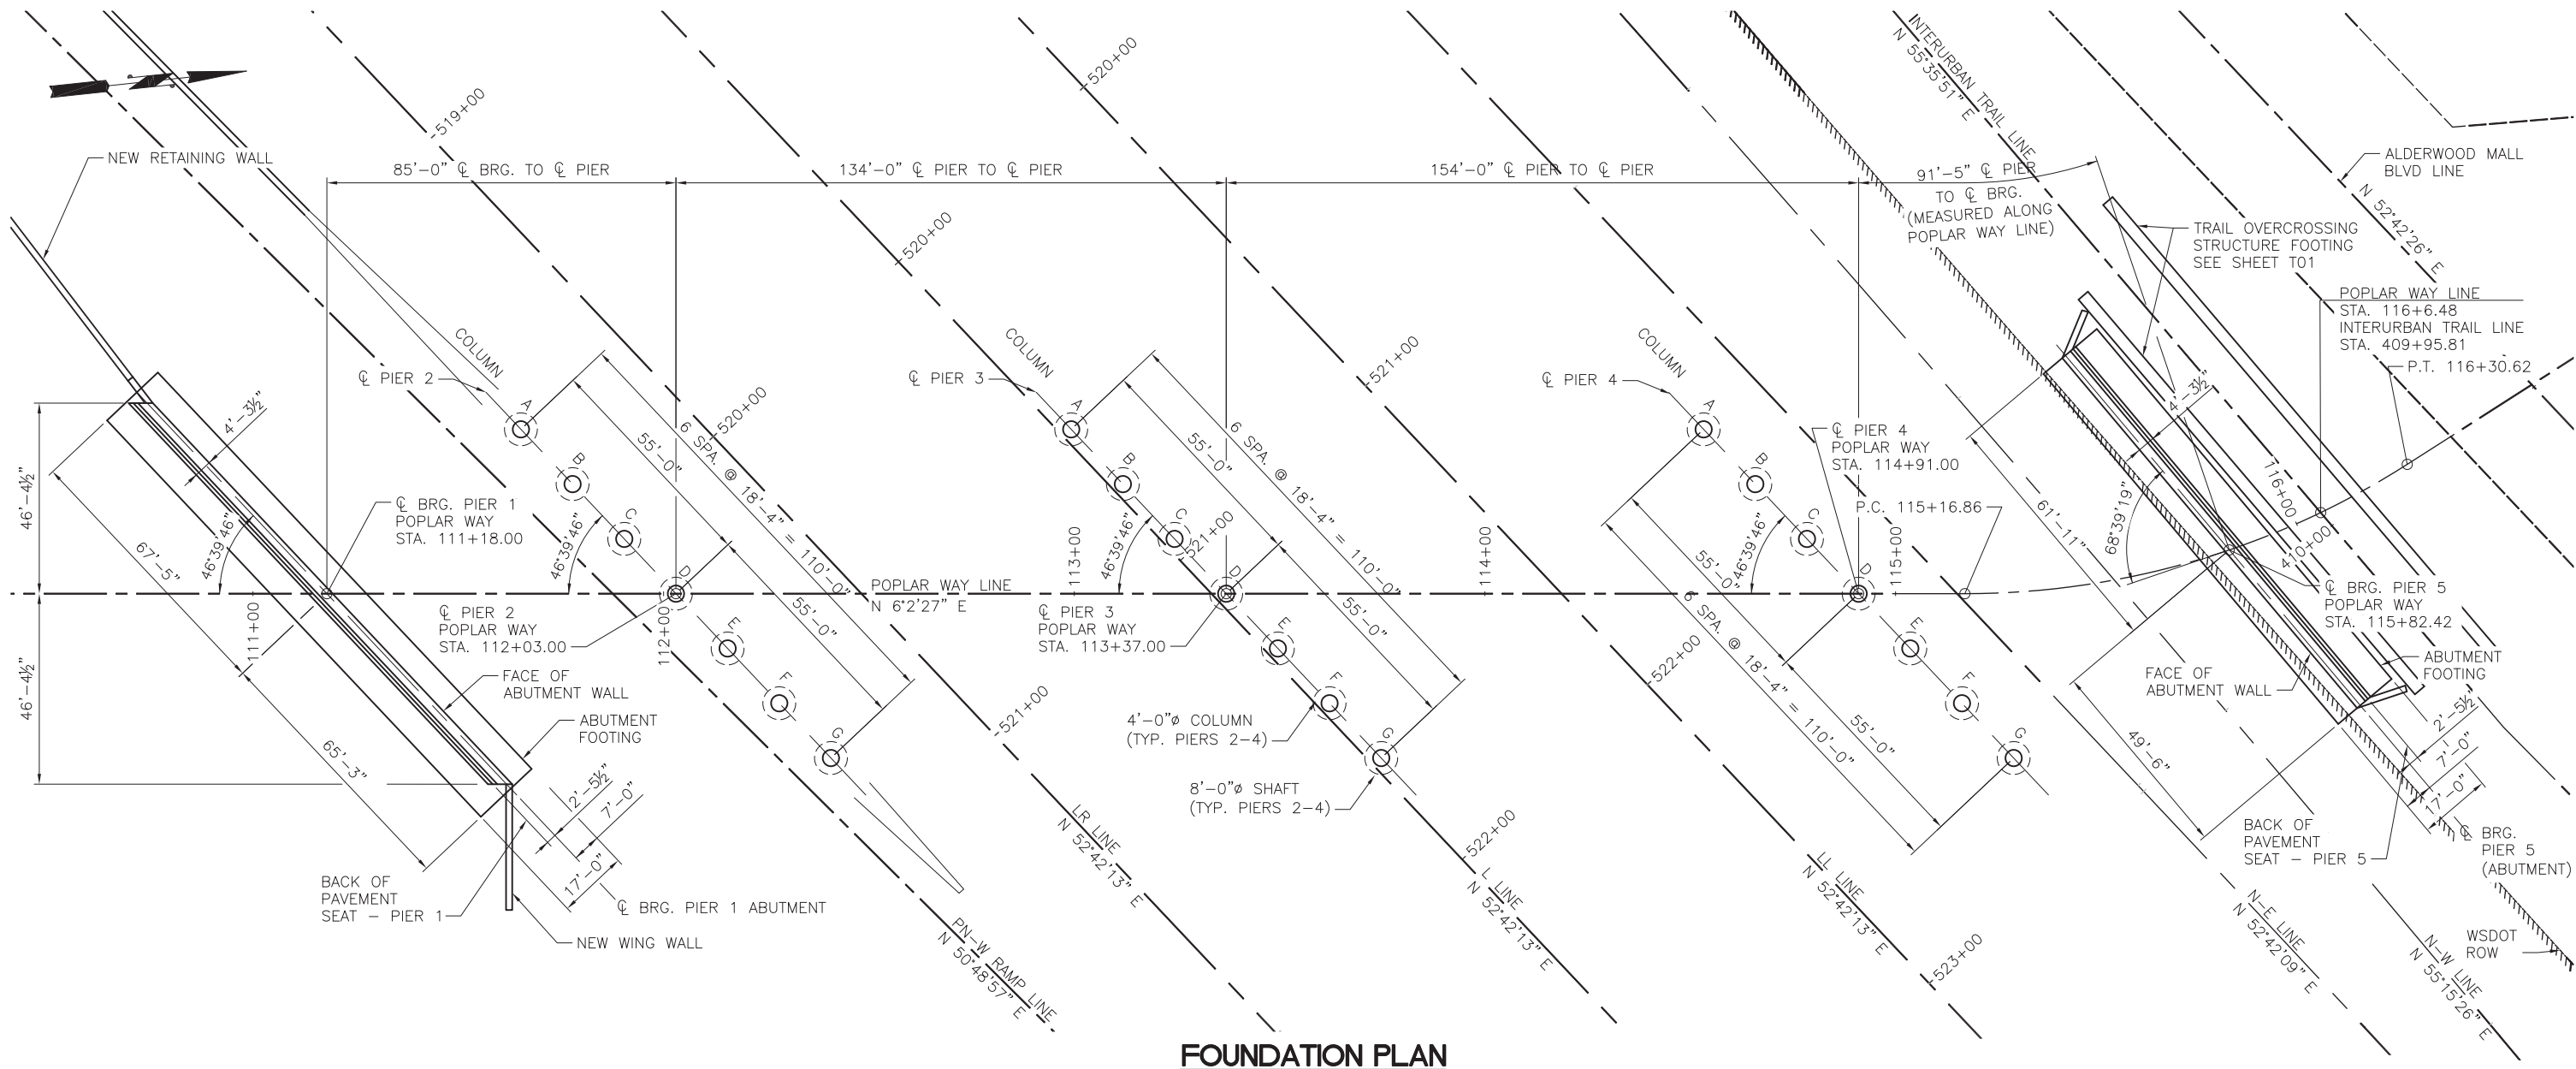

FOUNDATION PLAN

60% REVIEW
NOT FOR CONSTRUCTION

No.	Date	Revision	By	Appr.

HNTB
HNTB Corporation
600 108th Avenue NE
Suite 900
Bellevue, WA 98004
(425) 455-3555



Pertee Inc.
425-252-7700 | 1-800-615-9900
2707 Colby Avenue, Suite 900
Everett, Washington 98201

LYNNWOOD
WASHINGTON



Drawn By TDS
Designed By EBB
Checked By KL
Approved By
Date 10/10/14
10/10/14
10/14/14


SCALE
Horiz N/A
Vert N/A
Project Number 20100156

CITY OF LYNNWOOD
POPLAR WAY EXTENSION BRIDGE PHASE 1
FOUNDATION LAYOUT

Drawing No. **BR6**
Sheet No. 5 of 48
of Total

C.S. 3120 ~ PROJ. NO. TA2797 ~ NORTHWEST REGION ~ I-5 ~ MP 181.62 ~ CITY OF LYNNWOOD ~ POPLAR WAY EXTENSION BRIDGE

Oct 20, 2014 - 6:46am - Revision - J:\6002A\CADD\DS001\Drawings\STRUC\20100156_BR7.dwg Layout Name: Piers 2 thru 4 Shaft Details

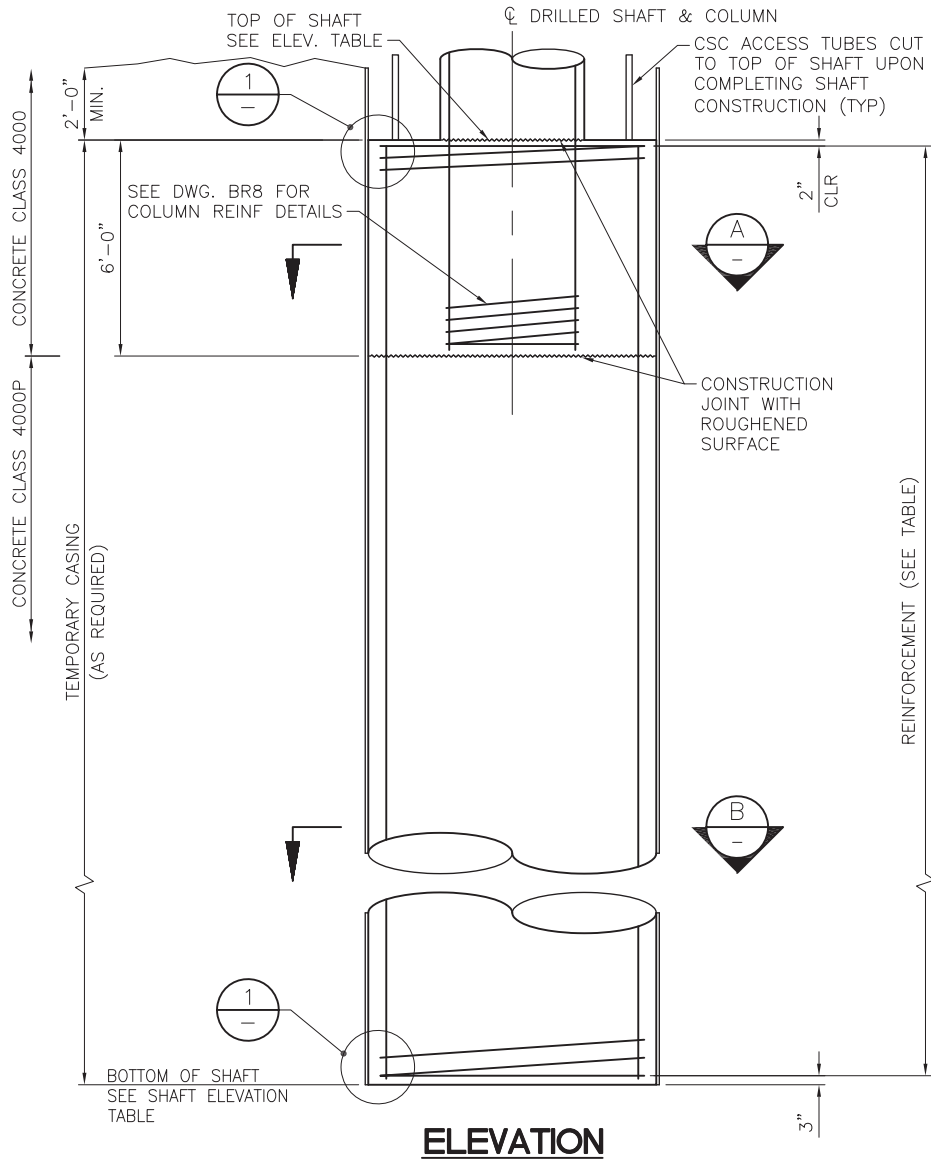


ELEVATION

SHAFT REINFORCING TABLE

PIER NO.	LENGTH (FT)	STIRRUP REINFORCING	LONG. REINFORCING
2	XXXX	XXXX	XXXX
3	XXXX	XXXX	XXXX
4	XXXX	XXXX	XXXX


SHAFT ELEVATION TABLE

	PIER 2	PIER 3	PIER 4
TOP OF SHAFT	402.50	407.50	402.50
BOTTOM OF SHAFT	372.50	377.50	372.50

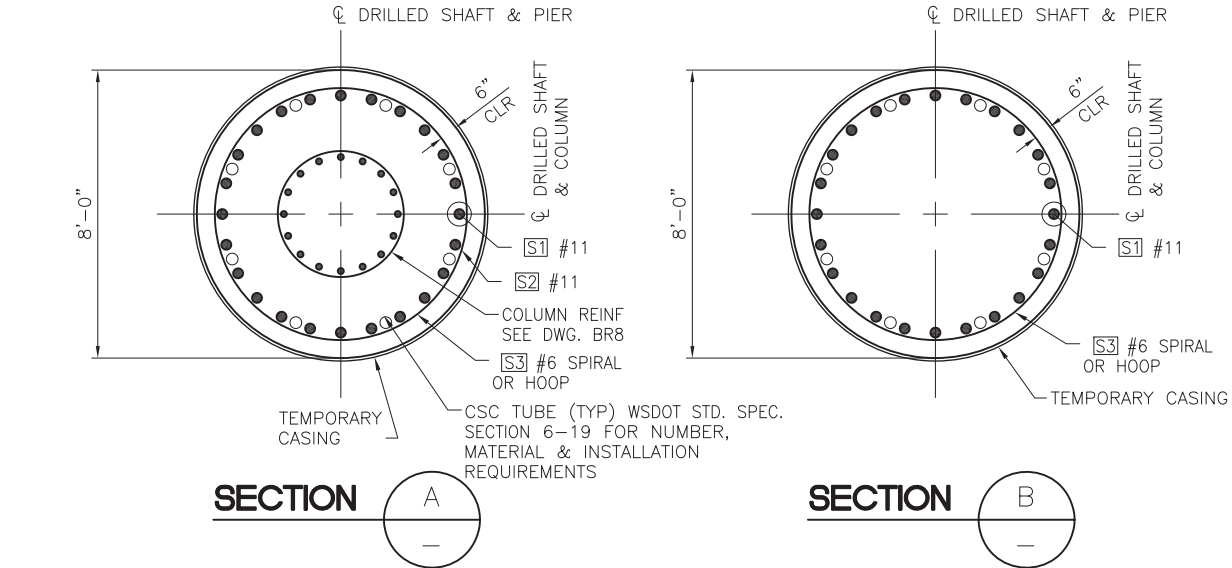

SECTION A

SECTION B

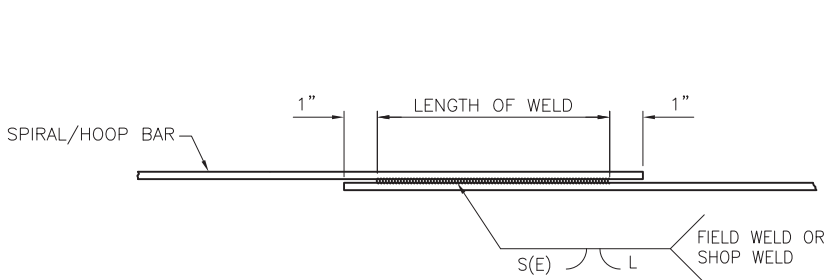

WELDED SPLICE DETAIL


WELDING SHALL MEET THE REQUIREMENTS OF WSDOT STD. SPEC. SECTION 6-02.3(24)E FOR WELD DIMENSIONS. SEE TABLE BELOW.

SHAFT HOOP OPTIONS

	WELD DIMENSIONS (IN.)		
	S	E	LENGTH (L)
#7	7/16	1/4	7
#8	1/2	1/4	8
#9	9/16	5/16	8


SHAFT SPIRAL OPTIONS

	WELD DIMENSIONS (IN.)		
	S	E	LENGTH (L)
#4	1/4	1/8	4
#5	5/16	3/16	6
#6	3/8	3/16	6

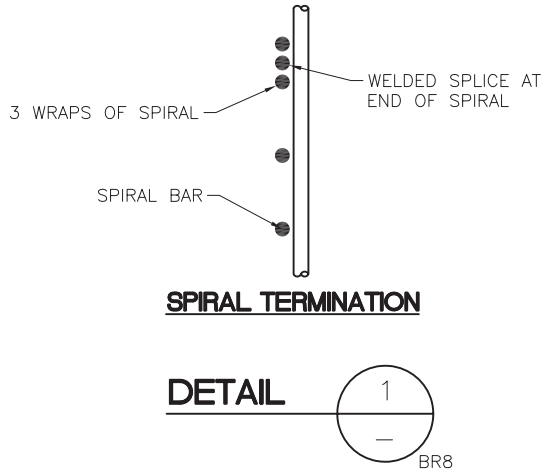

SPIRAL TERMINATION

DETAIL 1

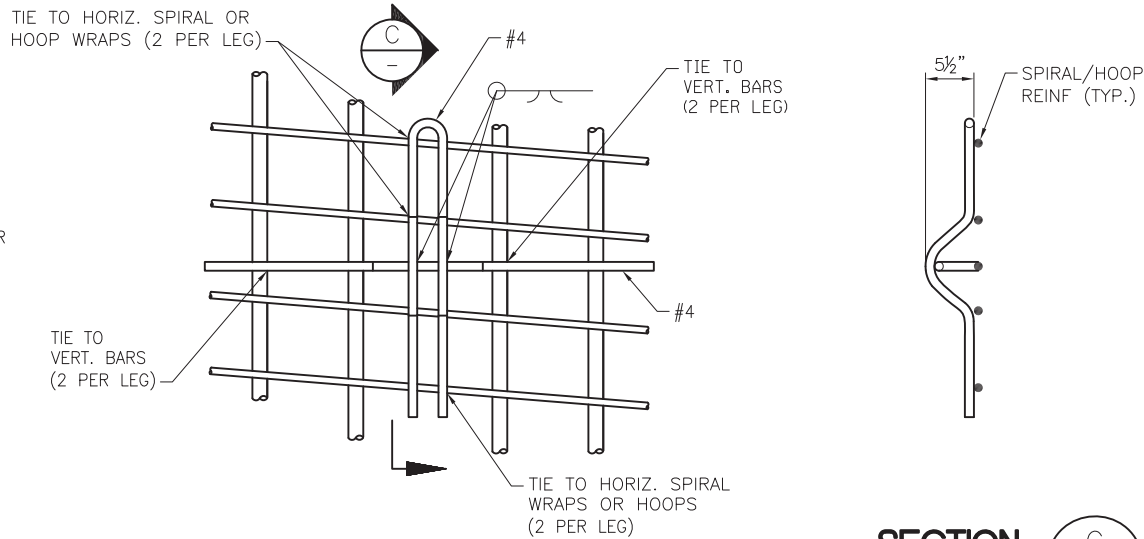

EPOXY COAT CENTRALIZER OR PAINT WITH INORGANIC ZINC AFTER FABRICATION

CENTRALIZER DETAIL

SEE WSDOT STD. SPEC. SECTION 6-19.3 (5) B FOR SPACING REQUIREMENTS

SECTION C

NOTES:

1. REMOVE SEDIMENT LAITENCE AND WEAK CONCRETE TO SOUND CONCRETE PRIOR TO SETTING COLUMN REINFORCEMENT.
2. ALL HOOPS OR SPIRAL SHALL HAVE WELDED LAP SPLICES. SEE WELDED LAP SPLICE DETAIL.

60% REVIEW

NOT FOR CONSTRUCTION

No.	Date	Revision	By	Appr.



HNTB Corporation
600 108th Avenue NE
Suite 900
Bellevue, WA 98004
(425) 455-3555



Pertee Inc.

425-252-7700 | 1-800-615-9900
2707 Colby Avenue, Suite 900
Everett, Washington 98201

LYNNWOOD
WASHINGTON



Drawn By TDS
Designed By EBB
Checked By KL
Approved By
Date 10/10/14
10/10/14
10/14/14

SCALE
Horiz N/A
Vert N/A
Project Number 20100156

CITY OF LYNNWOOD
POPLAR WAY EXTENSION BRIDGE PHASE 1

PIERS 2 THRU 4 SHAFT DETAILS

Drawing No.

BR7


Sheet No.

6


48

of Total

Oct 21, 2014 - 1:04pm eschiffert J:\6002ACADD\SS01\Drawings\STRUCT\0100156_BR8.dwg Layout Name: Piers 2 thru 4 Column Details

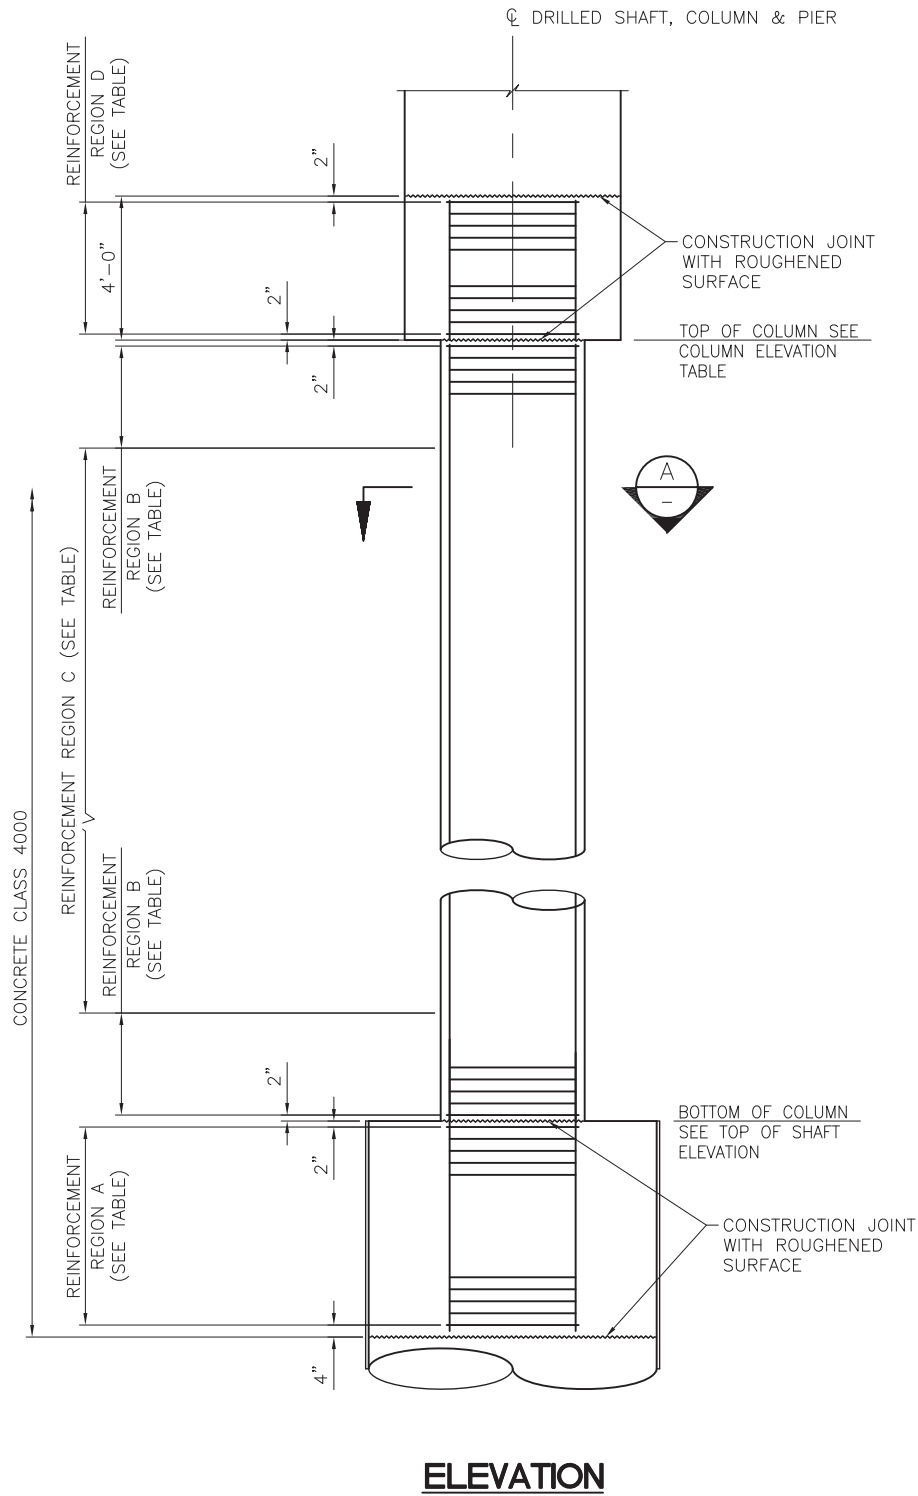

ELEVATION

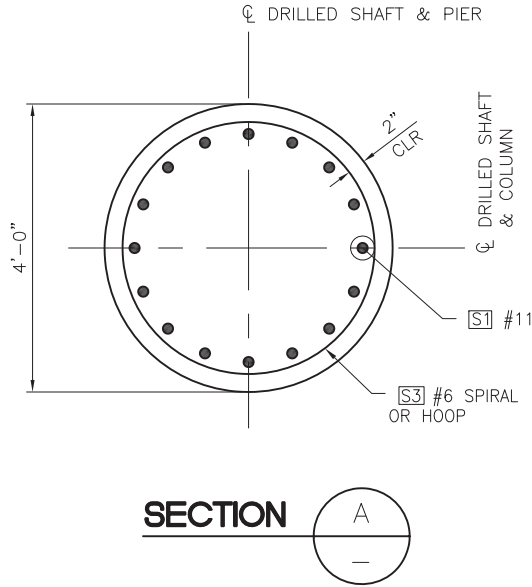

SECTION

- NOTES:**
1. ALL HOOPS OR SPIRALS SHALL HAVE WELDED LAP SPLICES. SEE WELDED LAP SPLICE DETAIL ON DRAWING BR7.
 2. COLUMN LONGITUDINAL REINFORCING SHALL BE CONTINUOUS & SHALL NOT BE SPLICED.

PIER NO.	REGION A		REGION B		REGION C		REGION D	
	LENGTH (FT)	SPIRAL REINFORCING	LENGTH (FT)	HOOP REINFORCING	LENGTH (FT)	HOOP REINFORCING	LENGTH (FT)	HOOP REINFORCING
2	XXXX	#X @ X"	XXXX	XXXX	XXXX	XXXX	XXXX	XXXX
3	XXXX	#X @ X"	XXXX	XXXX	XXXX	XXXX	XXXX	XXXX
4	XXXX	#X @ X"	XXXX	XXXX	XXXX	XXXX	XXXX	XXXX

PIER NO.	TOP OF COLUMN ELEVATION						
	COLUMN						
	A	B	C	D	E	F	G
2	XXXX	XXXX	XXXX	XXXX	XXXX	XXXX	XXXX
3	XXXX	XXXX	XXXX	XXXX	XXXX	XXXX	XXXX
4	XXXX	XXXX	XXXX	XXXX	XXXX	XXXX	XXXX

No.	Date	Revision	By	Appr.	

HNTB

HNTB Corporation
600 108th Avenue NE
Suite 900
Bellevue, WA 98004
(425) 455-3555

 **Pertee** Inc.

425-252-7700 | 1-800-615-9900
2707 Colby Avenue, Suite 900
Everett, Washington 98201





Drawn By
TDS
Designed By
EBB
Checked By
KL
Approved By

Date
10/10/14
10/10/14
10/14/14

SCALE
Horiz
Vert
N/A
N/A

Project Number
20100156

CITY OF LYNNWOOD

POPLAR WAY EXTENSION BRIDGE PHASE 1

PIERS 2 THRU 4 COLUMN DETAILS

60% REVIEW


NOT FOR CONSTRUCTION

Drawing No.
BR8

Sheet No.
7
of Total
48

C.S. 3120 ~ PROJ. NO. TA2797 ~ NORTHWEST REGION ~ I-5 ~ MP 181.62 ~ CITY OF LYNNWOOD ~ POPLAR WAY EXTENSION BRIDGE

Oct 21, 2014 - 12:58pm rschiffert J:\60024\CADD\DS001\Drawings\STRUC\20100156_BR10.dwg Layout Name: Pler 1 Sections

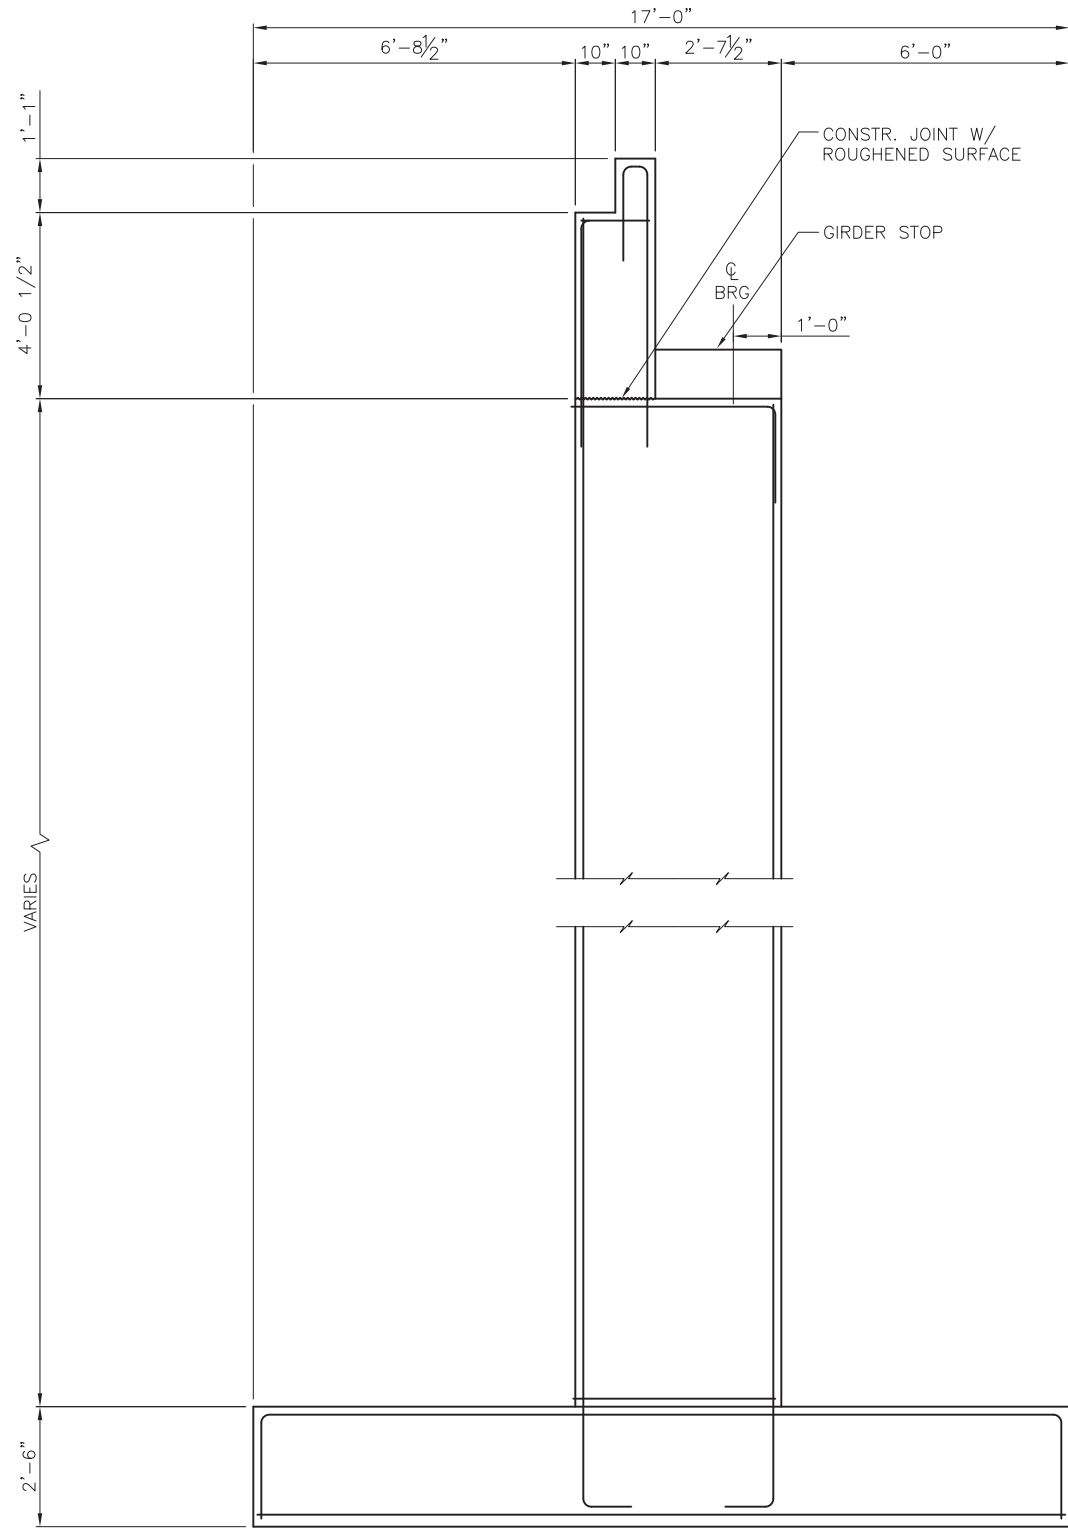

SECTION A
BR9

60% REVIEW
NOT FOR CONSTRUCTION

No.	Date	Revision	By	Appr.

HNTB
HNTB Corporation
600 108th Avenue NE
Suite 900
Bellevue, WA 98004
(425) 455-3555



Pertee Inc.
425-252-7700 | 1-800-615-9900
2707 Colby Avenue, Suite 900
Everett, Washington 98201

LYNNWOOD
WASHINGTON




Drawn By: TDS
Designed By: EBB
Checked By: KL
Approved By: _____
Date: 10/10/14
10/10/14
10/14/14


SCALE
Horiz: N/A
Vert: N/A
Project Number: 20100156

CITY OF LYNNWOOD
POPLAR WAY EXTENSION BRIDGE PHASE 1
PIER 1 SECTIONS



Drawing No. **BR10**
Sheet No. 9 of 48
of Total

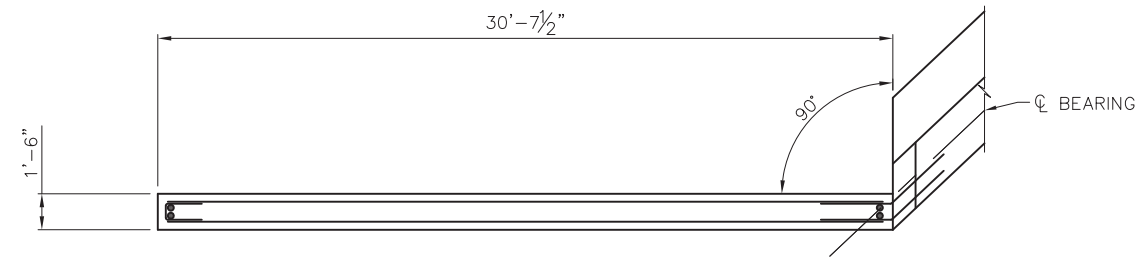



PLAN

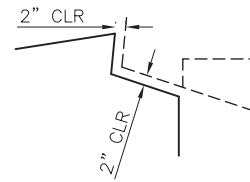


DETAIL

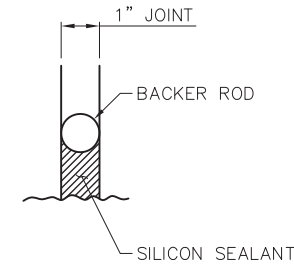 

DETAIL

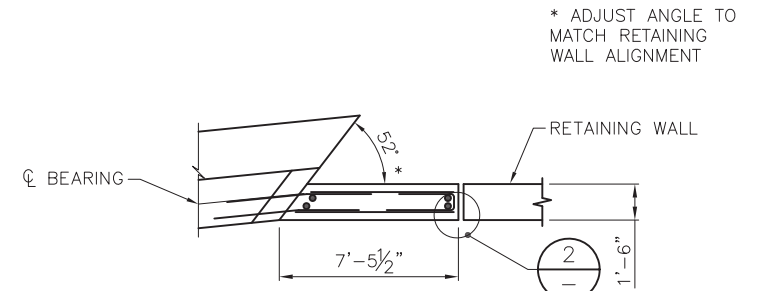 


PLAN

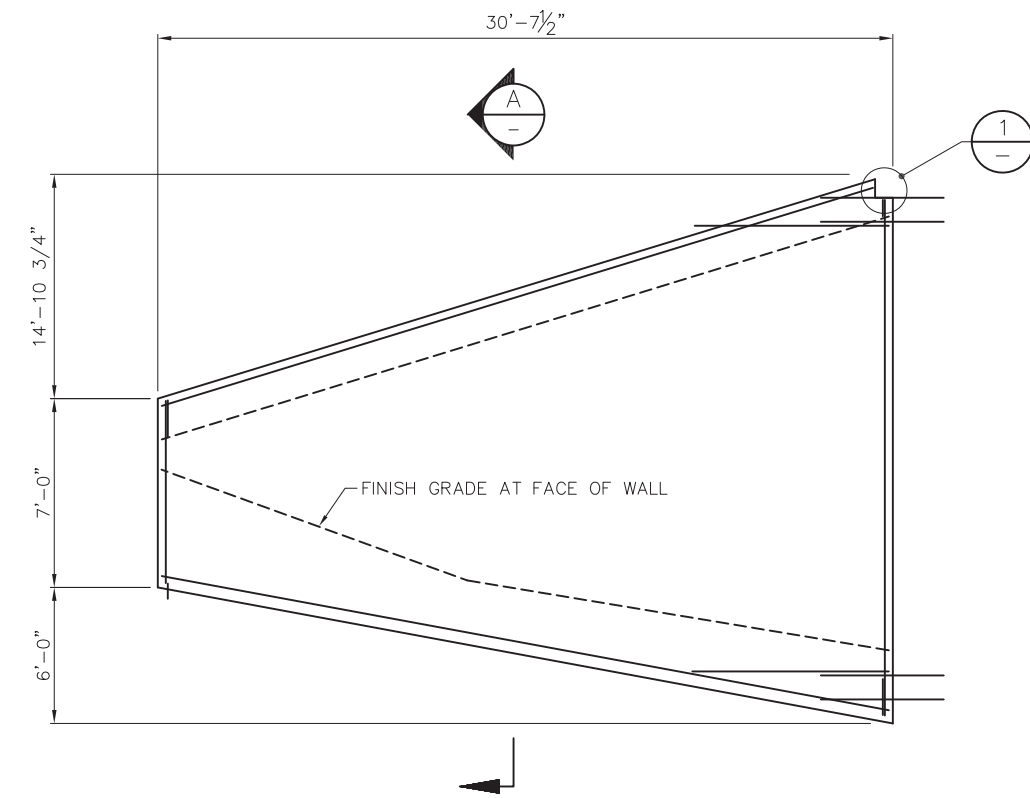


FRONT FACE

WING WALL 1

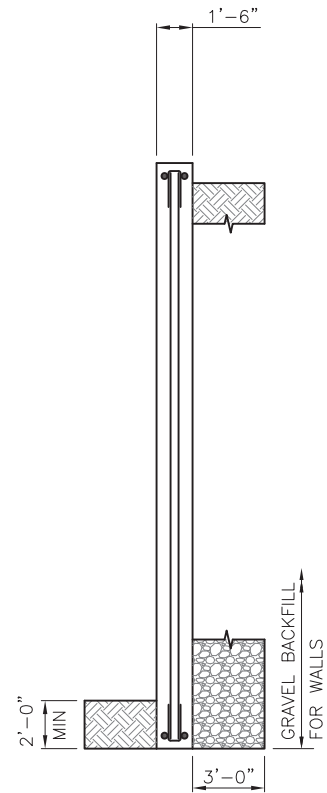


SECTION

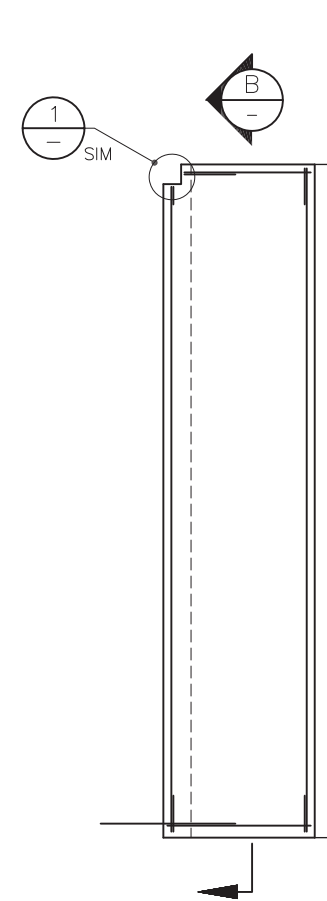


FRONT FACE

WING WALL 2

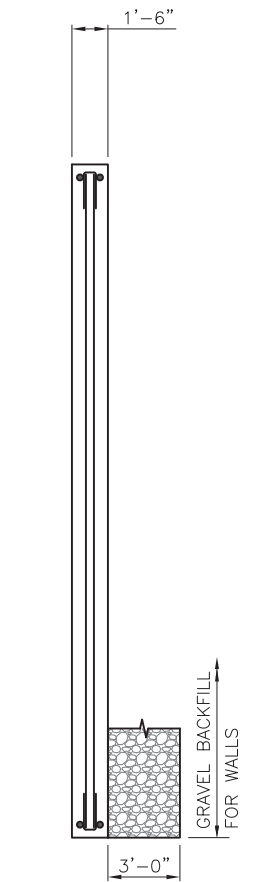

SECTION

 

60% REVIEW
NOT FOR CONSTRUCTION

Oct 22, 2014 - 1:04pm eschiffert J:\60024\CADD\DS01\Drawings\STRUCT\20100156_BR11.dwg Layout Name: Pier 1 Walls

No.	Date	Revision	By	Appr.

HNTB
HNTB Corporation
600 108th Avenue NE
Suite 900
Bellevue, WA 98004
(425) 455-3555



Pertee Inc.
425-252-7700 | 1-800-615-9900
2707 Colby Avenue, Suite 900
Everett, Washington 98201

LYNNWOOD
WASHINGTON




Drawn By TDS
Designed By EBB
Checked By KL
Approved By
Date 10/10/14
10/10/14
10/14/14

SCALE
Horiz N/A
Vert N/A
Project Number 20100156

CITY OF LYNNWOOD
POPLAR WAY EXTENSION BRIDGE PHASE 1
PIER 1 WALLS


Drawing No. **BR11**
Sheet No. 10 of 48
of Total

C.S. 3120 ~ PROJ. NO. TA2797 ~ NORTHWEST REGION ~ I-5 ~ MP 181.62 ~ CITY OF LYNNWOOD ~ POPLAR WAY EXTENSION BRIDGE

 


60% REVIEW
NOT FOR CONSTRUCTION

Sheet No.
11

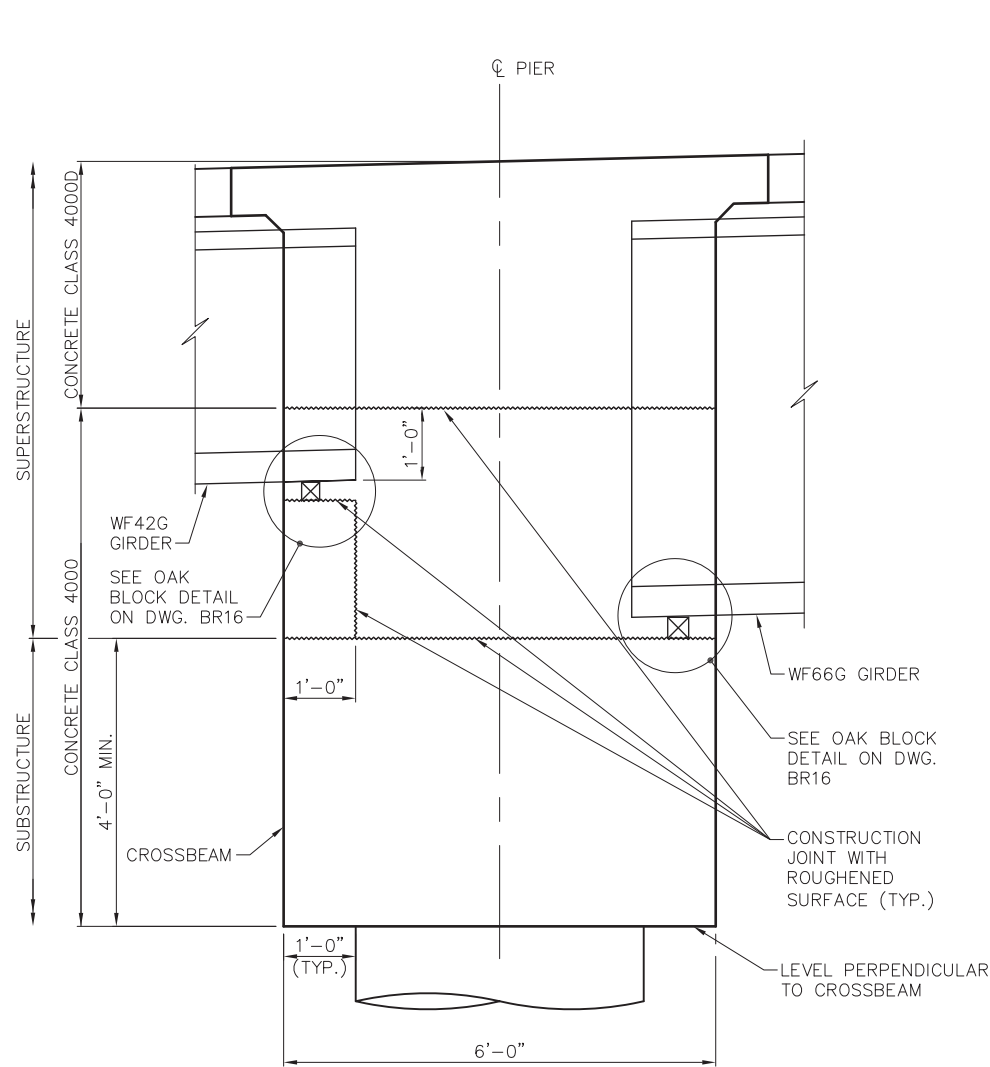


PIER 2 GEOMETRY

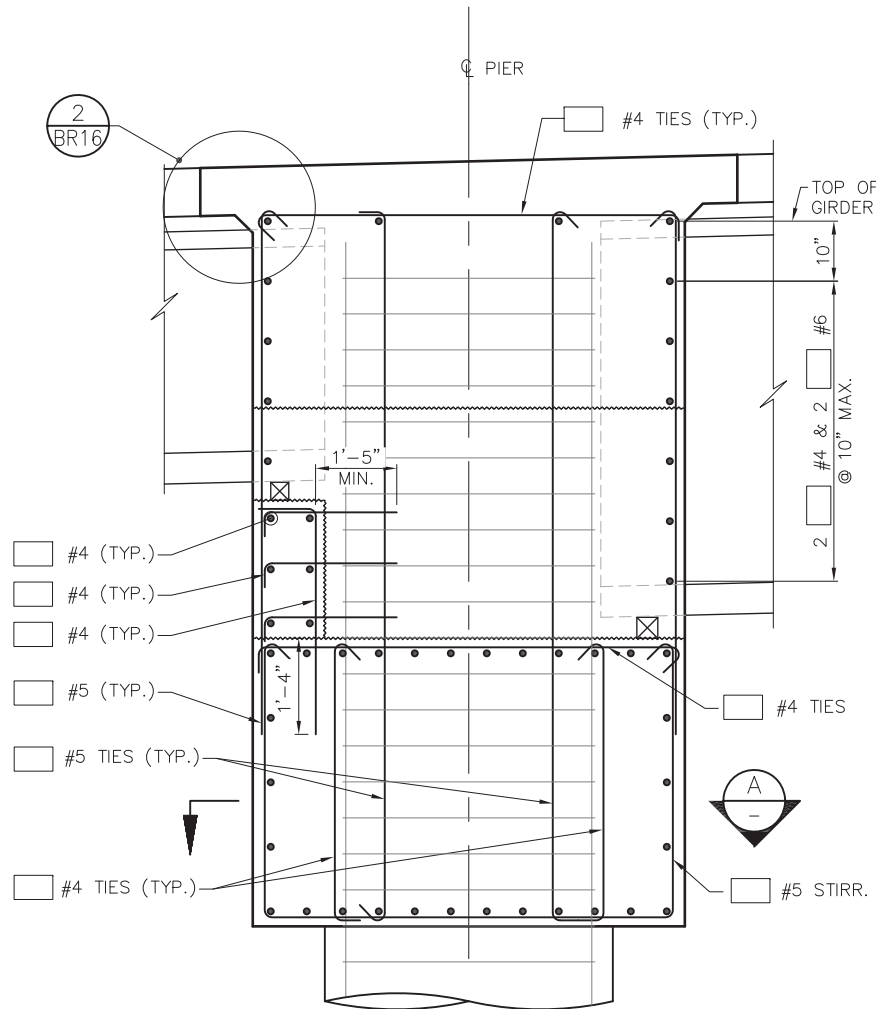

SECTION A

TYPICAL AT COLUMN

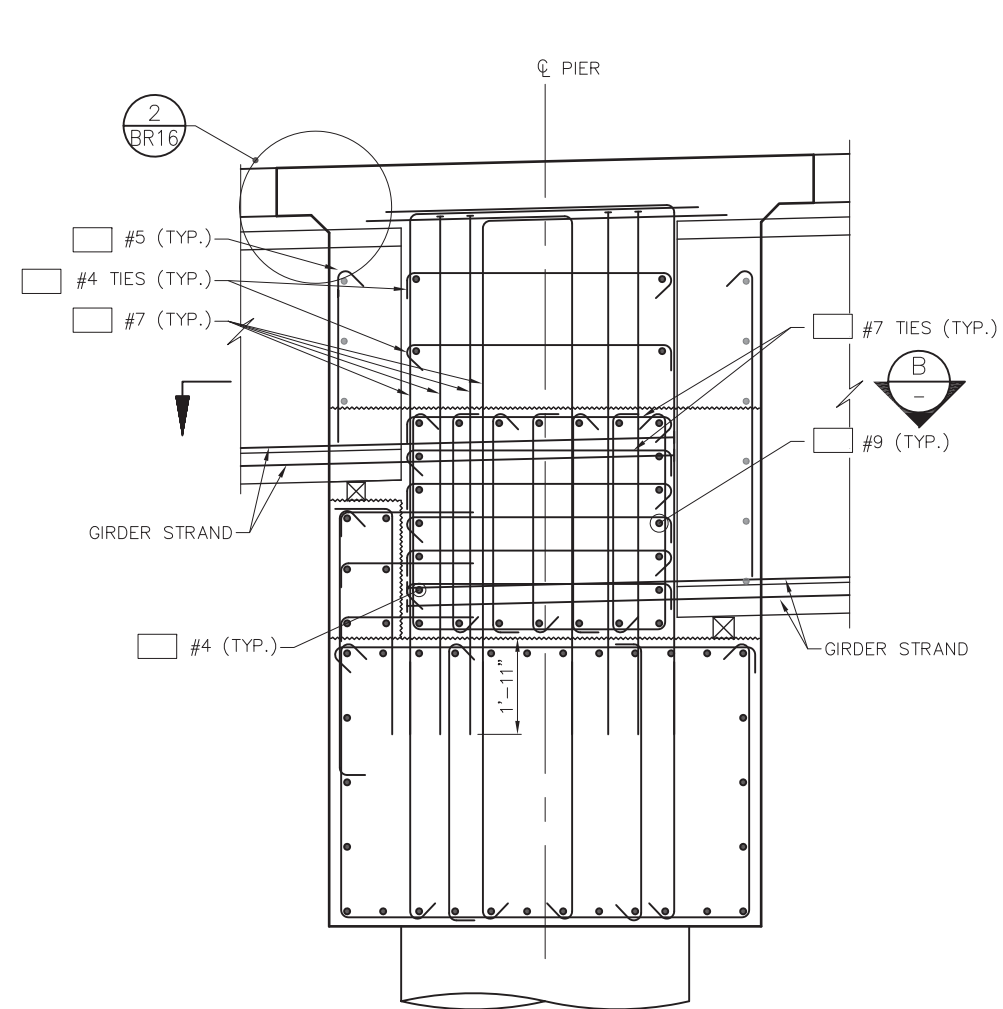


SECTION B

TYPICAL AT GIRDER

NOTES:

- FOR ELEVATION VIEW, DETAILS AND NOTES, SEE BR16.
- DECK REINFORCEMENT NOT SHOWN.

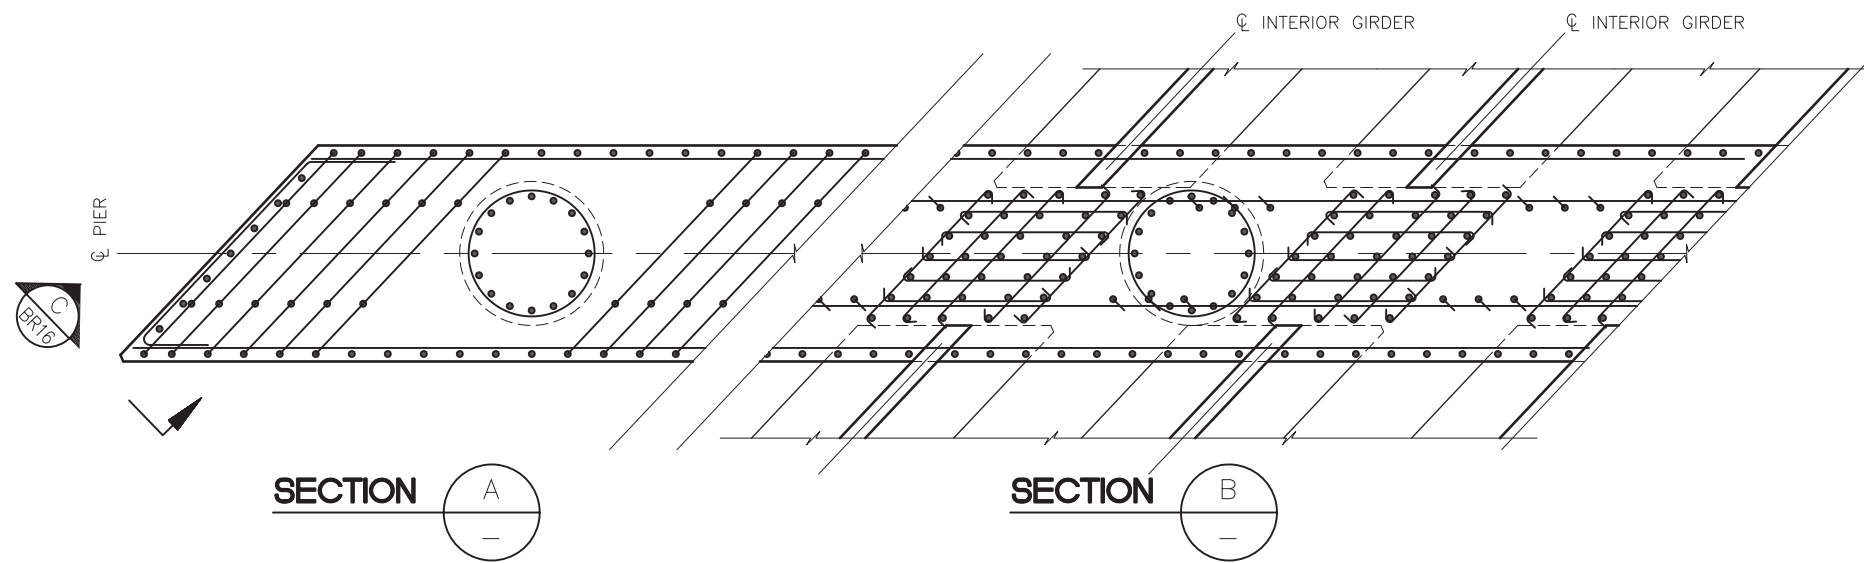

SECTION A

SECTION B

60% REVIEW
NOT FOR CONSTRUCTION

Oct 22, 2014 - 3:33pm Revision J:\6002\ACADD\DS001\Drawings\STRUC\20100156_BR14.dwg Layout Name: Pier 2 Sections

No.	Date	Revision	By	Appr.

HNTB
HNTB Corporation
600 108th Avenue NE
Suite 900
Bellevue, WA 98004
(425) 455-3555



Pertee Inc.
425-252-7700 | 1-800-615-9900
2707 Colby Avenue, Suite 900
Everett, Washington 98201

LYNNWOOD
WASHINGTON



Drawn By TDS
Designed By EBB
Checked By KL
Approved By
Date 10/10/14
10/10/14
10/14/14

SCALE
Horiz N/A
Vert N/A
Project Number 20100156


CITY OF LYNNWOOD
POPLAR WAY EXTENSION BRIDGE PHASE 1

PIER 2 SECTIONS

Drawing No. **BR14**
Sheet No. 12
of Total 48





C.S. 3120 ~ PROJ. NO. TA2797 ~ NORTHWEST REGION ~ I-5 ~ MP 181.62 ~ CITY OF LYNNWOOD ~ POPLAR WAY EXTENSION BRIDGE

Oct 22, 2014 - 12:26pm rschiffert J:\6002ACADD\DS001\Drawings\STRUC\20100156_BR16.dwg Layout Name: Pier 3 Sections

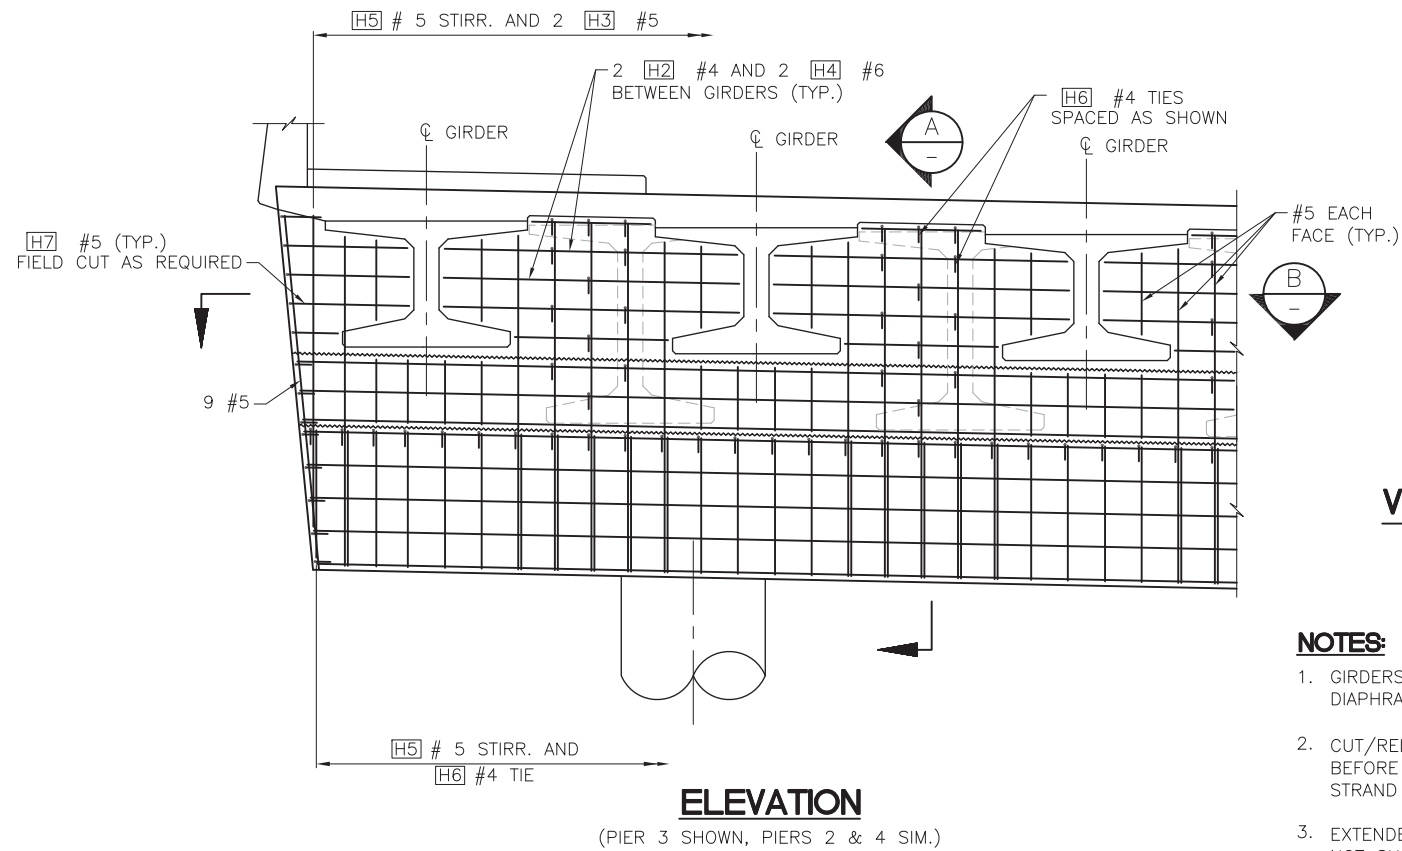

NOTES:

1. GIRDERS SHALL BE HELD RIGIDLY IN PLACE WHEN DIAPHRAGMS ARE PLACED.
2. CUT/RELEASE GIRDER TEMPORARY STRANDS BEFORE CASTING DIAPHRAGM. SEE TEMPORARY STRAND CUTTING SEQUENCE.
3. EXTENDED STRANDS AND GIRDER REINFORCING NOT SHOWN FOR CLARITY.
4. LONGITUDINAL DIMENSIONS ARE NORMAL TO SKEW.
5. FOR CONCRETE PLACEMENT PROCEDURE SEE "SUPERSTRUCTURE CONSTRUCTION SEQUENCE" SHEET.

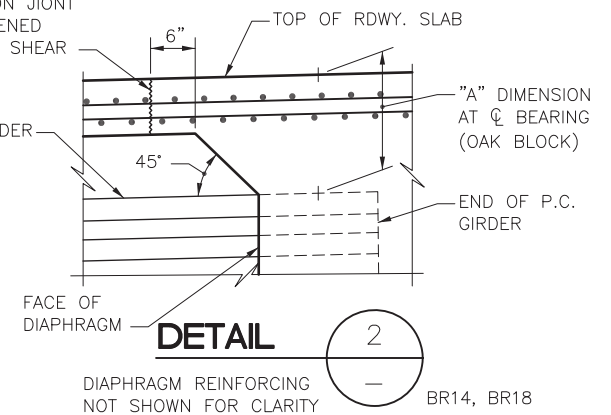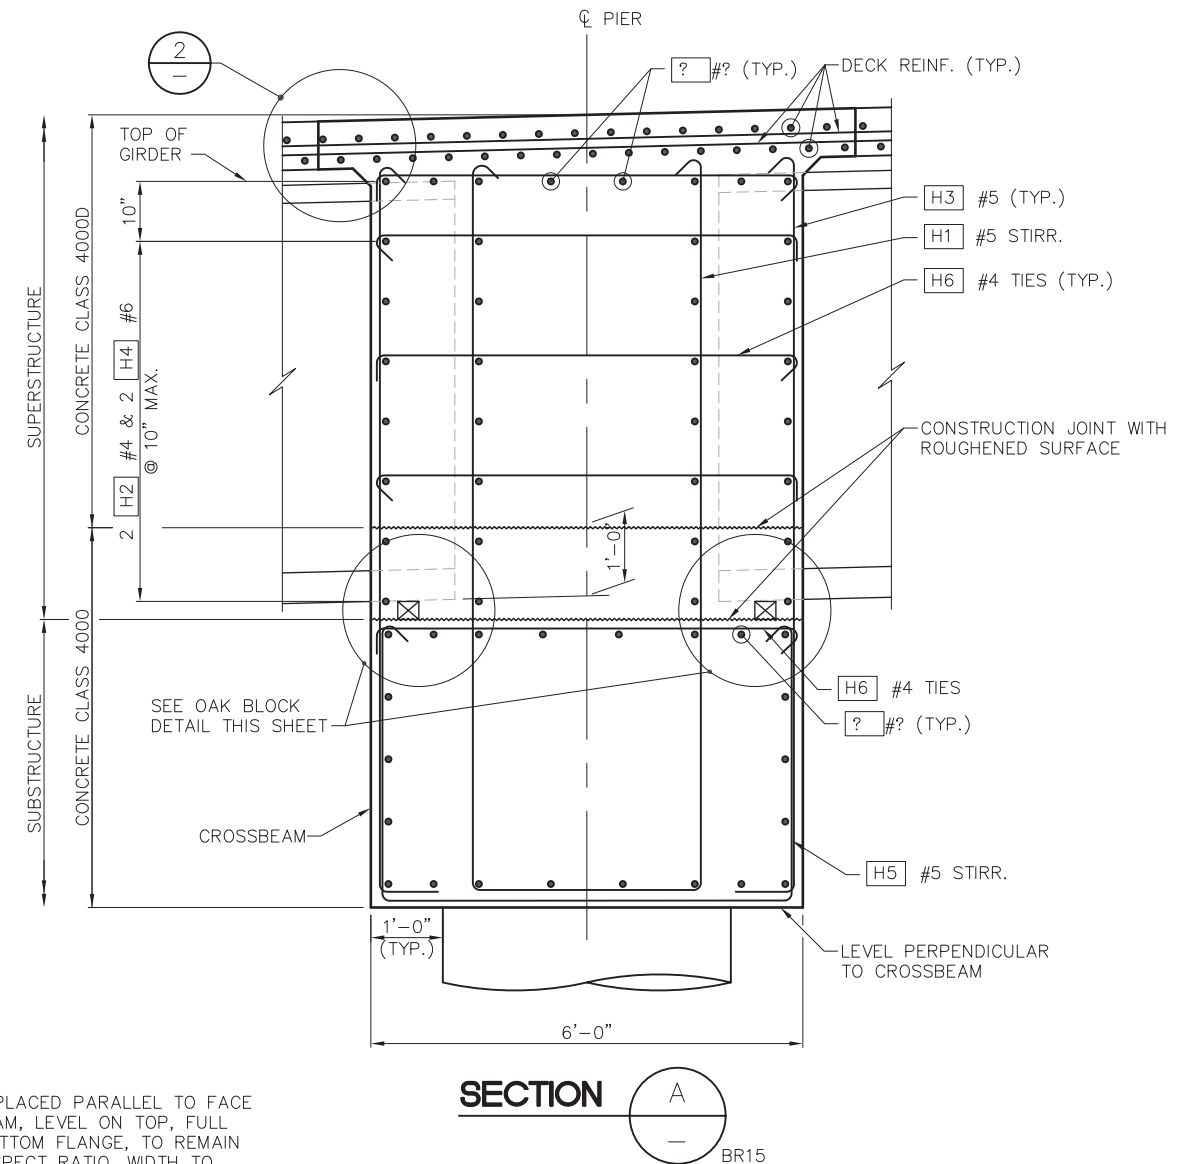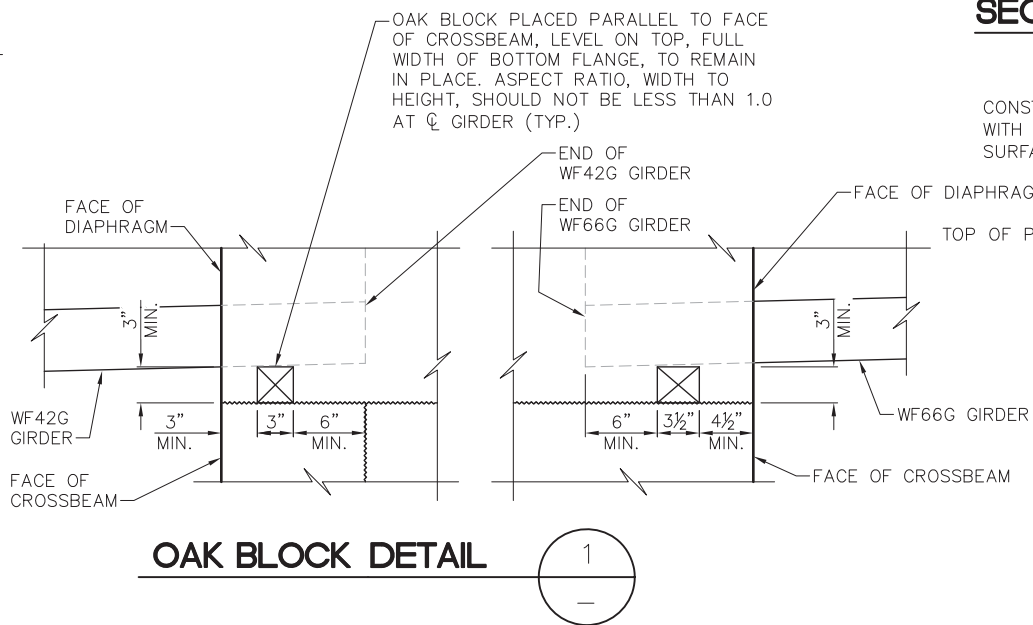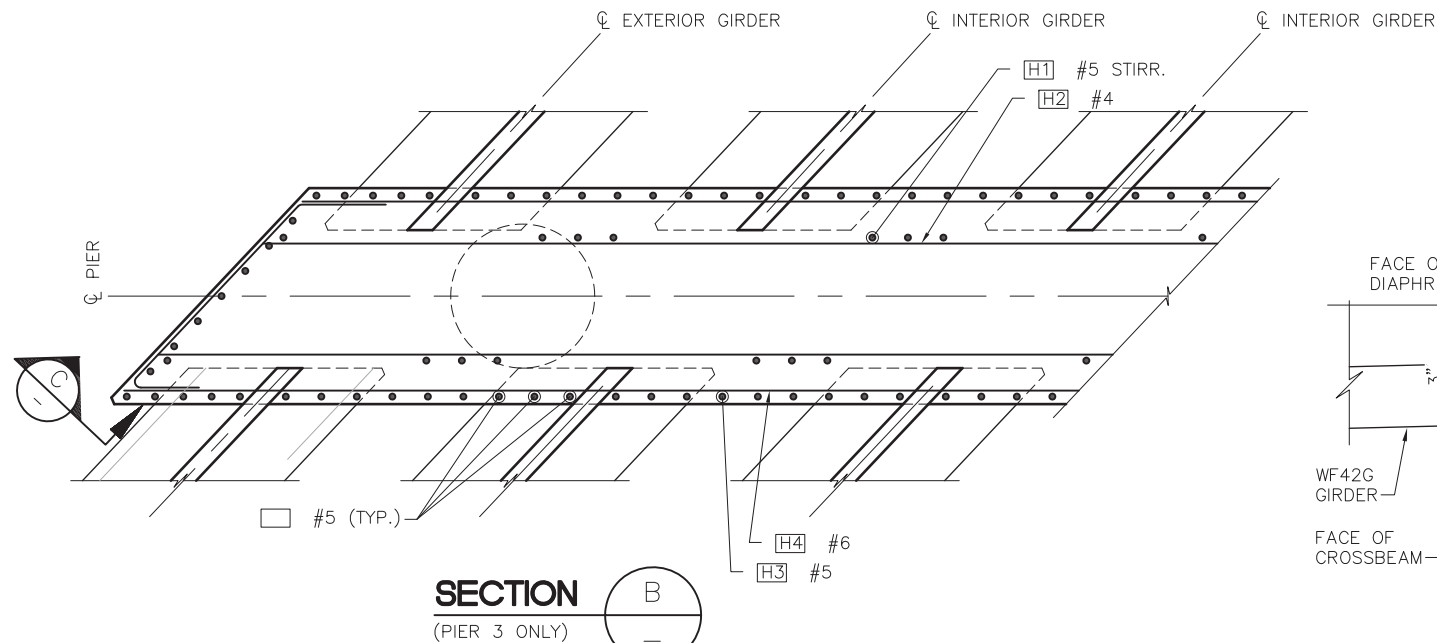

60% REVIEW
NOT FOR CONSTRUCTION

No.	Date	Revision	By	Appr.

HNTB
HNTB Corporation
600 108th Avenue NE
Suite 900
Bellevue, WA 98004
(425) 455-3555

Perteet Inc.
425-252-7700 | 1-800-615-9900
2707 Colby Avenue, Suite 900
Everett, Washington 98201

LYNNWOOD WASHINGTON




Drawn By TDS
Designed By EBB
Checked By KL
Approved By
Date 10/10/14
10/10/14
10/14/14

SCALE
Horiz N/A
Vert N/A
Project Number 20100156


CITY OF LYNNWOOD
POPLAR WAY EXTENSION BRIDGE PHASE 1
PIER 3 SECTIONS

Drawing No. BR16
Sheet No. 14
48 of Total

C.S. 3120 ~ PROJ. NO. TA2797 ~ NORTHWEST REGION ~ I-5 ~ MP 181.62 ~ CITY OF LYNNWOOD ~ POPLAR WAY EXTENSION BRIDGE

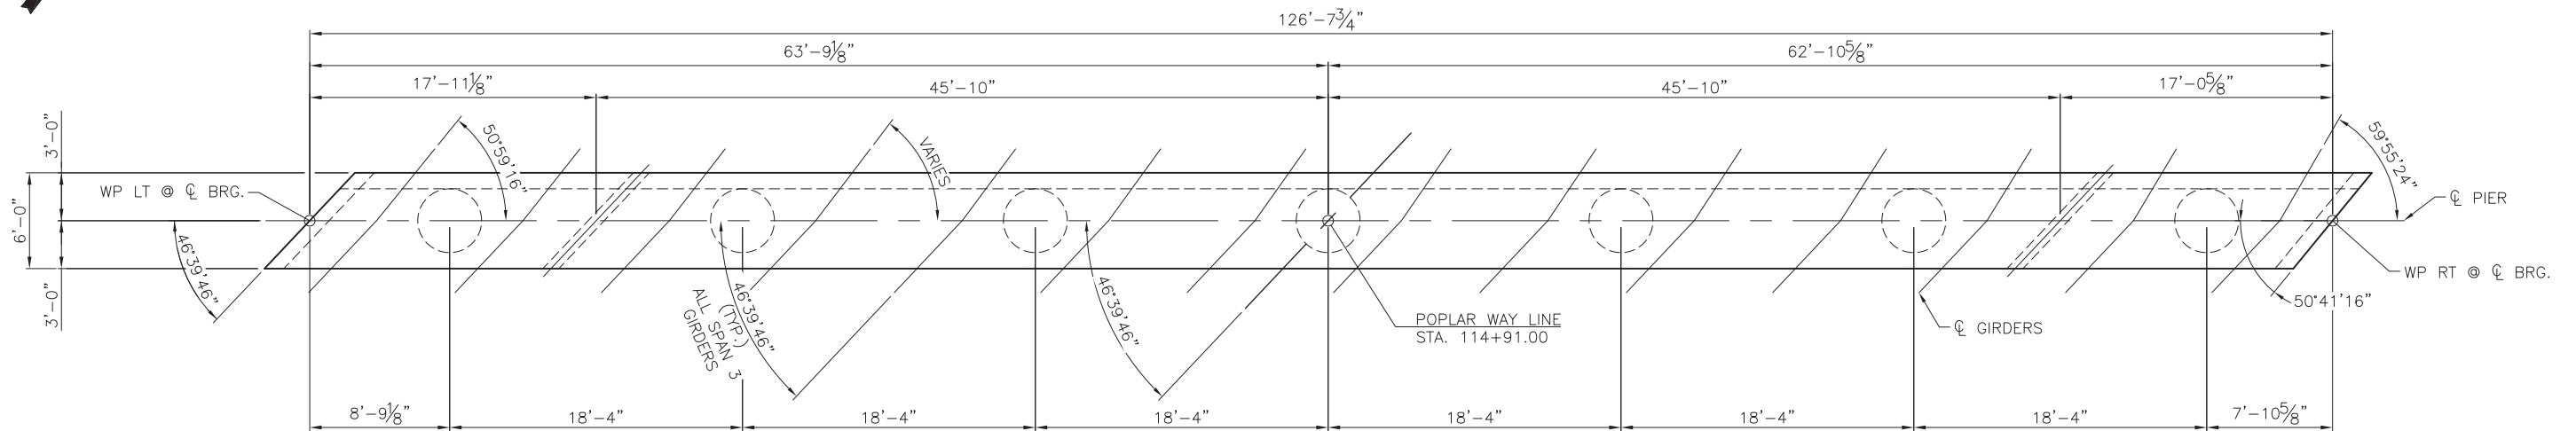

PIER 4 - PLAN

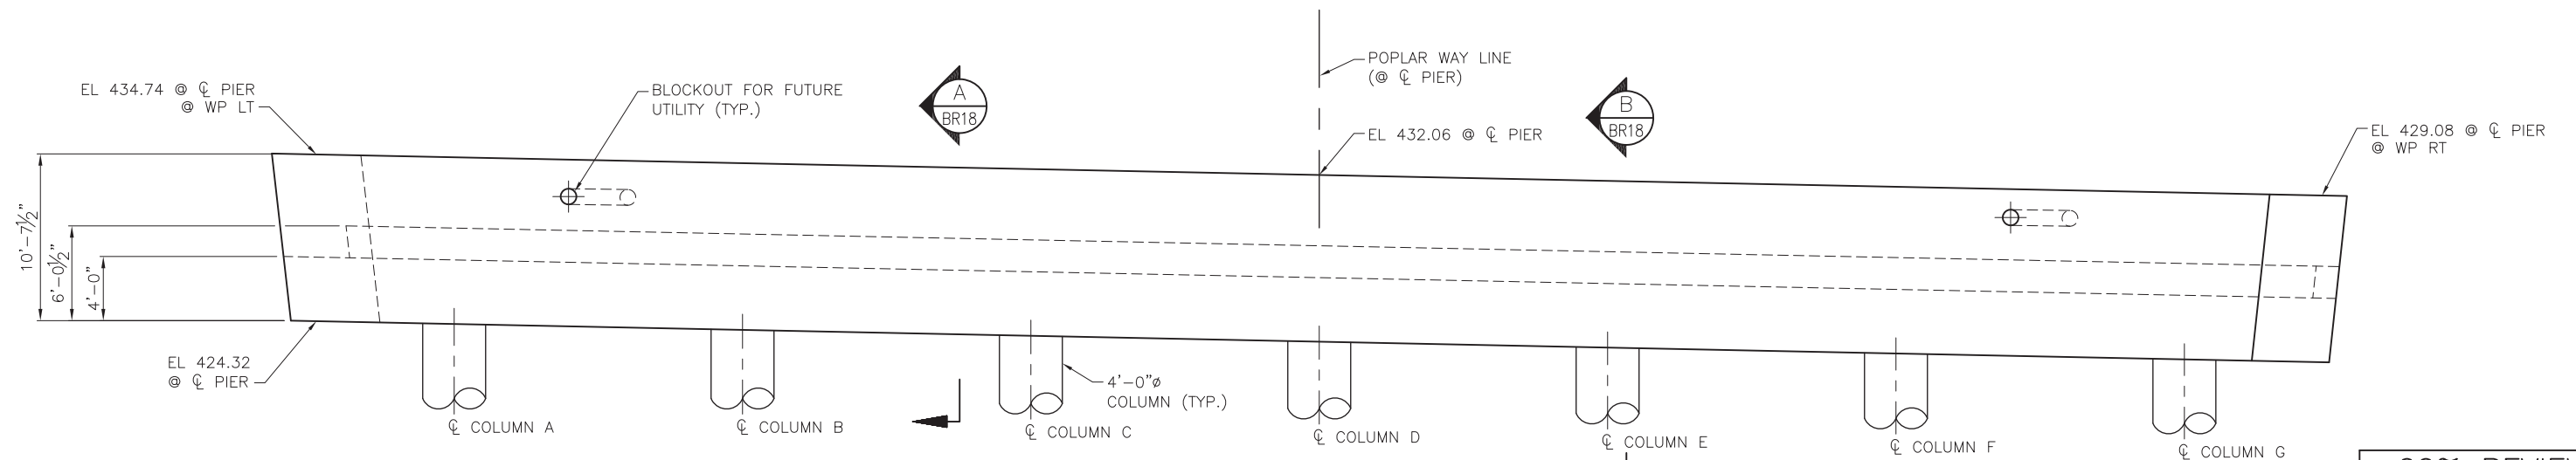

PIER 4 - ELEVATION

ELEVATION SHOWN LOOKING UP STATION

60% REVIEW
NOT FOR CONSTRUCTION

No.	Date	Revision	By	Appr.



Perteet Inc.
425-252-7700 | 1-800-615-9900
2707 Colby Avenue, Suite 900
Everett, Washington 98201



Drawn By	Date
<u>TDS</u>	<u>10/10/14</u>
Designed By	
<u>EBB</u>	<u>10/10/14</u>
Checked By	
<u>KL</u>	<u>10/14/14</u>
Approved By	

SCALE

4 Horiz

4 N/A

4 Vert


4 N/A

Project Number
20100156


CITY OF LYNNWOOD
POPLAR WAY EXTENSION BRIDGE PHASE 1

PIER 4 PLAN & ELEVATION

Sheet No.
5 48
of Total

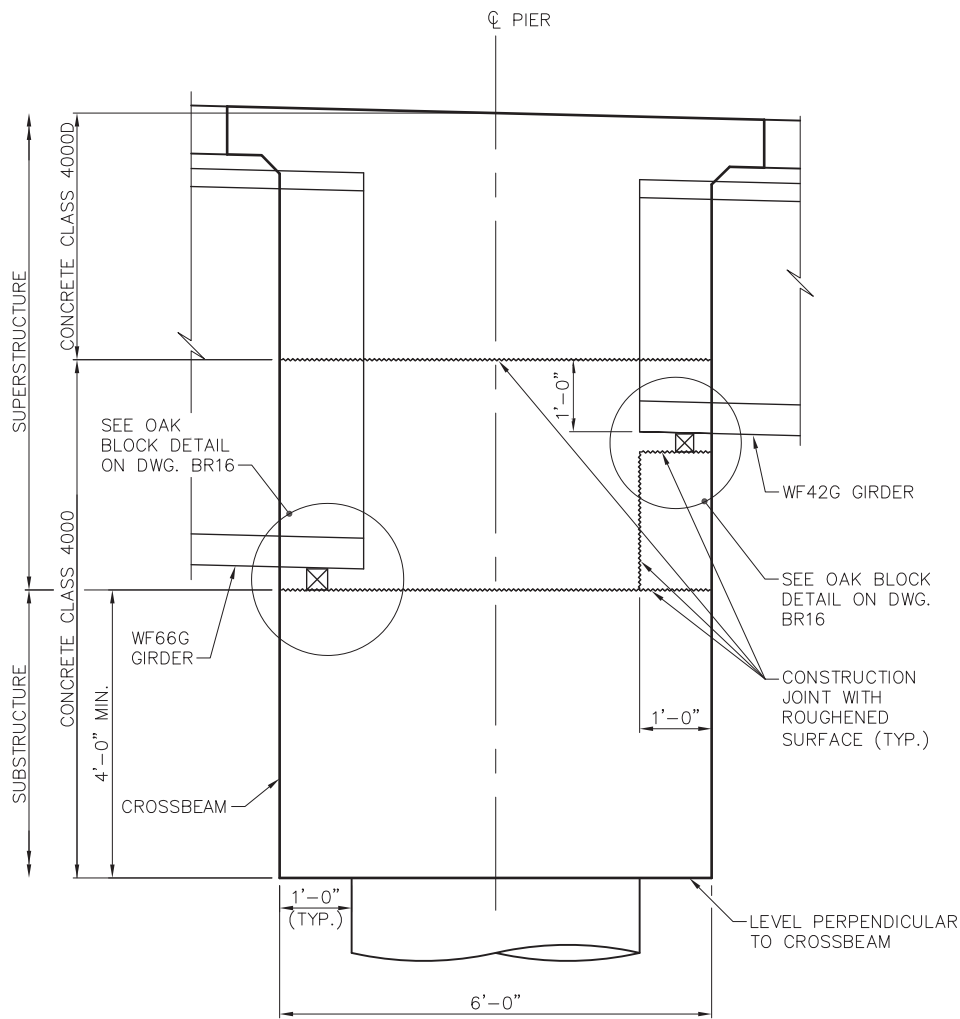


PIER 4 GEOMETRY

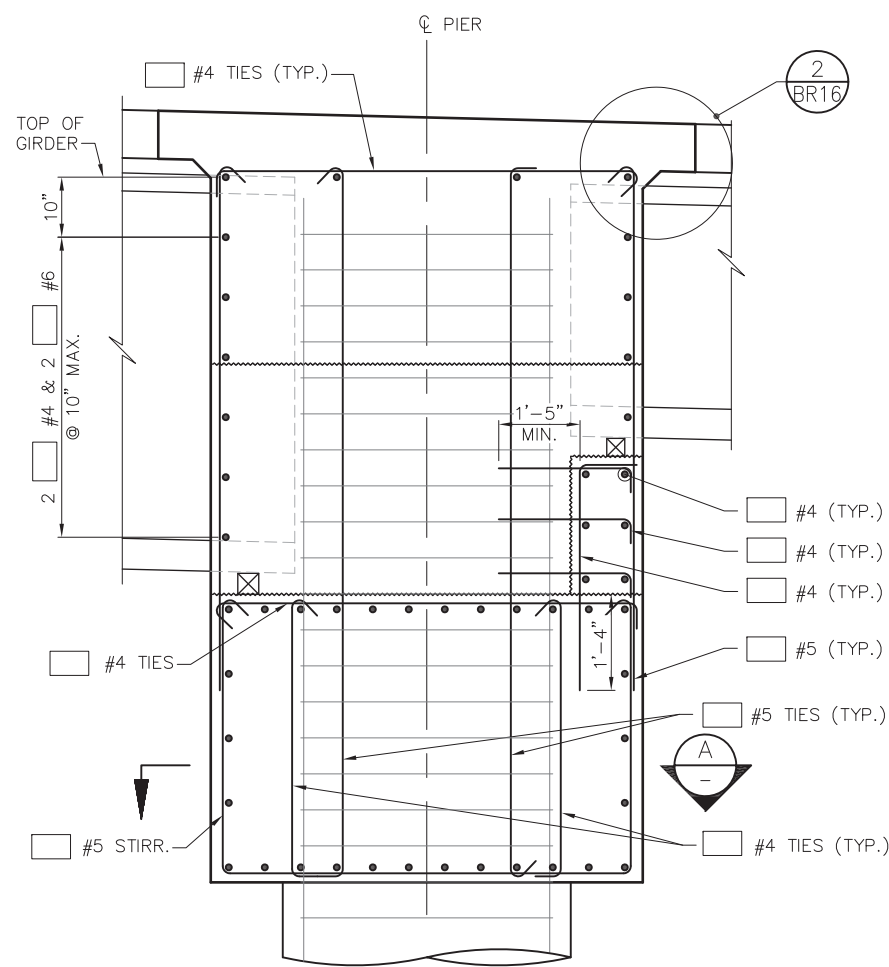

SECTION A

TYPICAL AT COLUMN

BR17

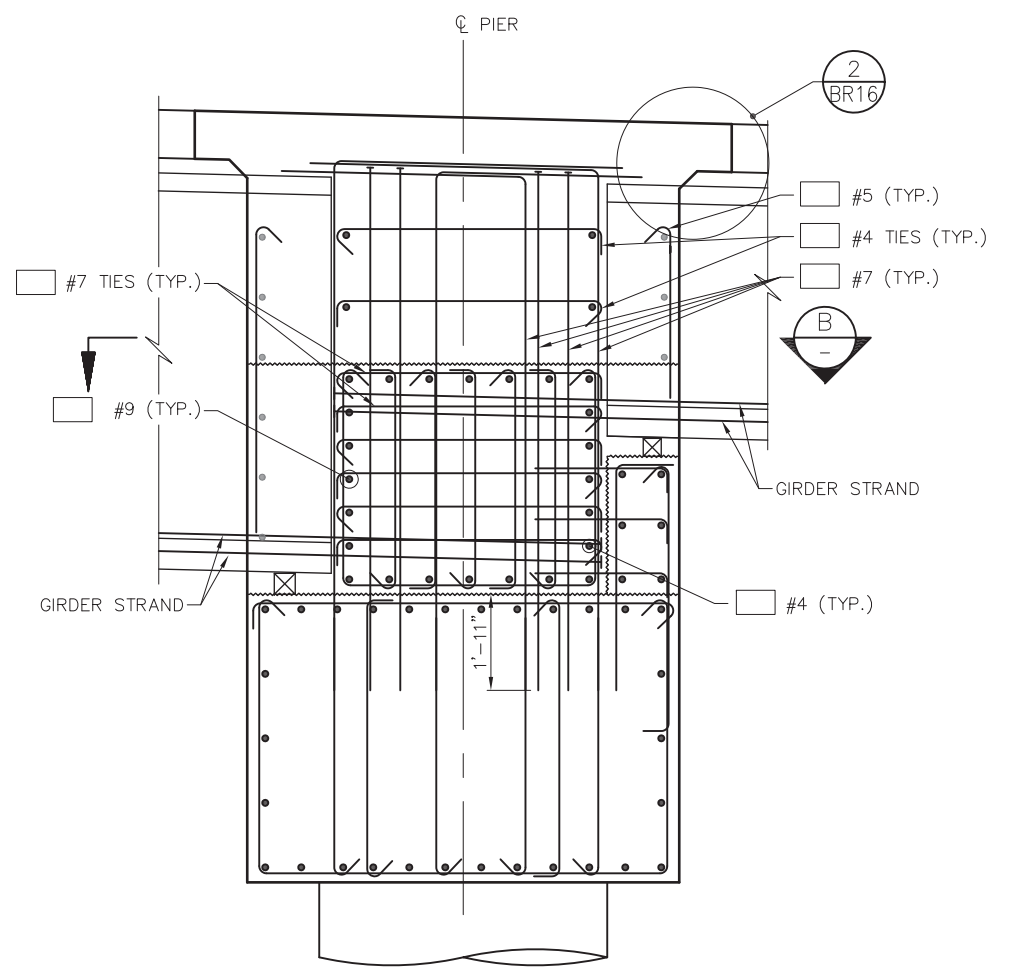


SECTION B

TYPICAL AT GIRDER

BR17

NOTES:

1. FOR ELEVATION VIEW, DETAILS AND NOTES, SEE BR16.
2. DECK REINFORCEMENT NOT SHOWN.

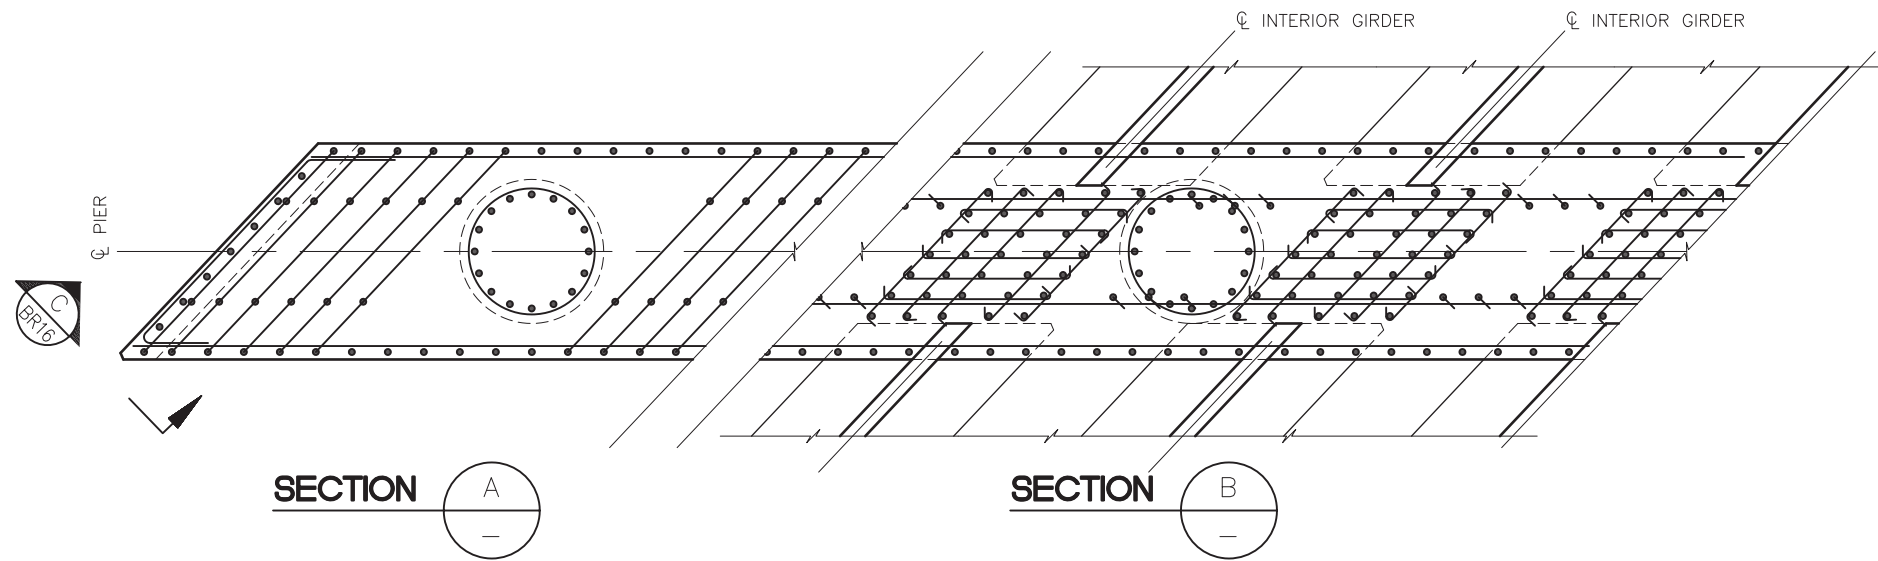

SECTION A

SECTION B

60% REVIEW
NOT FOR CONSTRUCTION

Oct 22, 2014 - 3:32pm Revision J:\6002ACADD\DS001\Drawings\STRUC\20100156_BR18.dwg Layout Name: Pier 4 Sections

No.	Date	Revision	By	Appr.

HNTB
HNTB Corporation
600 108th Avenue NE
Suite 900
Bellevue, WA 98004
(425) 455-3555

Perteet Inc.
425-252-7700 | 1-800-615-9900
2707 Colby Avenue, Suite 900
Everett, Washington 98201

LYNNWOOD WASHINGTON



Drawn By TDS
Designed By EBB
Checked By KL
Approved By
Date 10/10/14
10/10/14
10/14/14


SCALE
Horiz N/A
Vert N/A
Project Number 20100156

CITY OF LYNNWOOD
POPLAR WAY EXTENSION BRIDGE PHASE 1
PIER 4 SECTIONS


Drawing No. **BR18**
Sheet No. 16
of Total 48

C.S. 3120 ~ PROJ. NO. TA2797 ~ NORTHWEST REGION ~ I-5 ~ MP 181.62 ~ CITY OF LYNNWOOD ~ POPLAR WAY EXTENSION BRIDGE

Oct 22, 2014 - 12:24pm rschiffert J:\60024\CADD\DS001\Drawings\STRUC\20100156_BR19.dwg Layout Name: Pier 5 Plan and Elevation

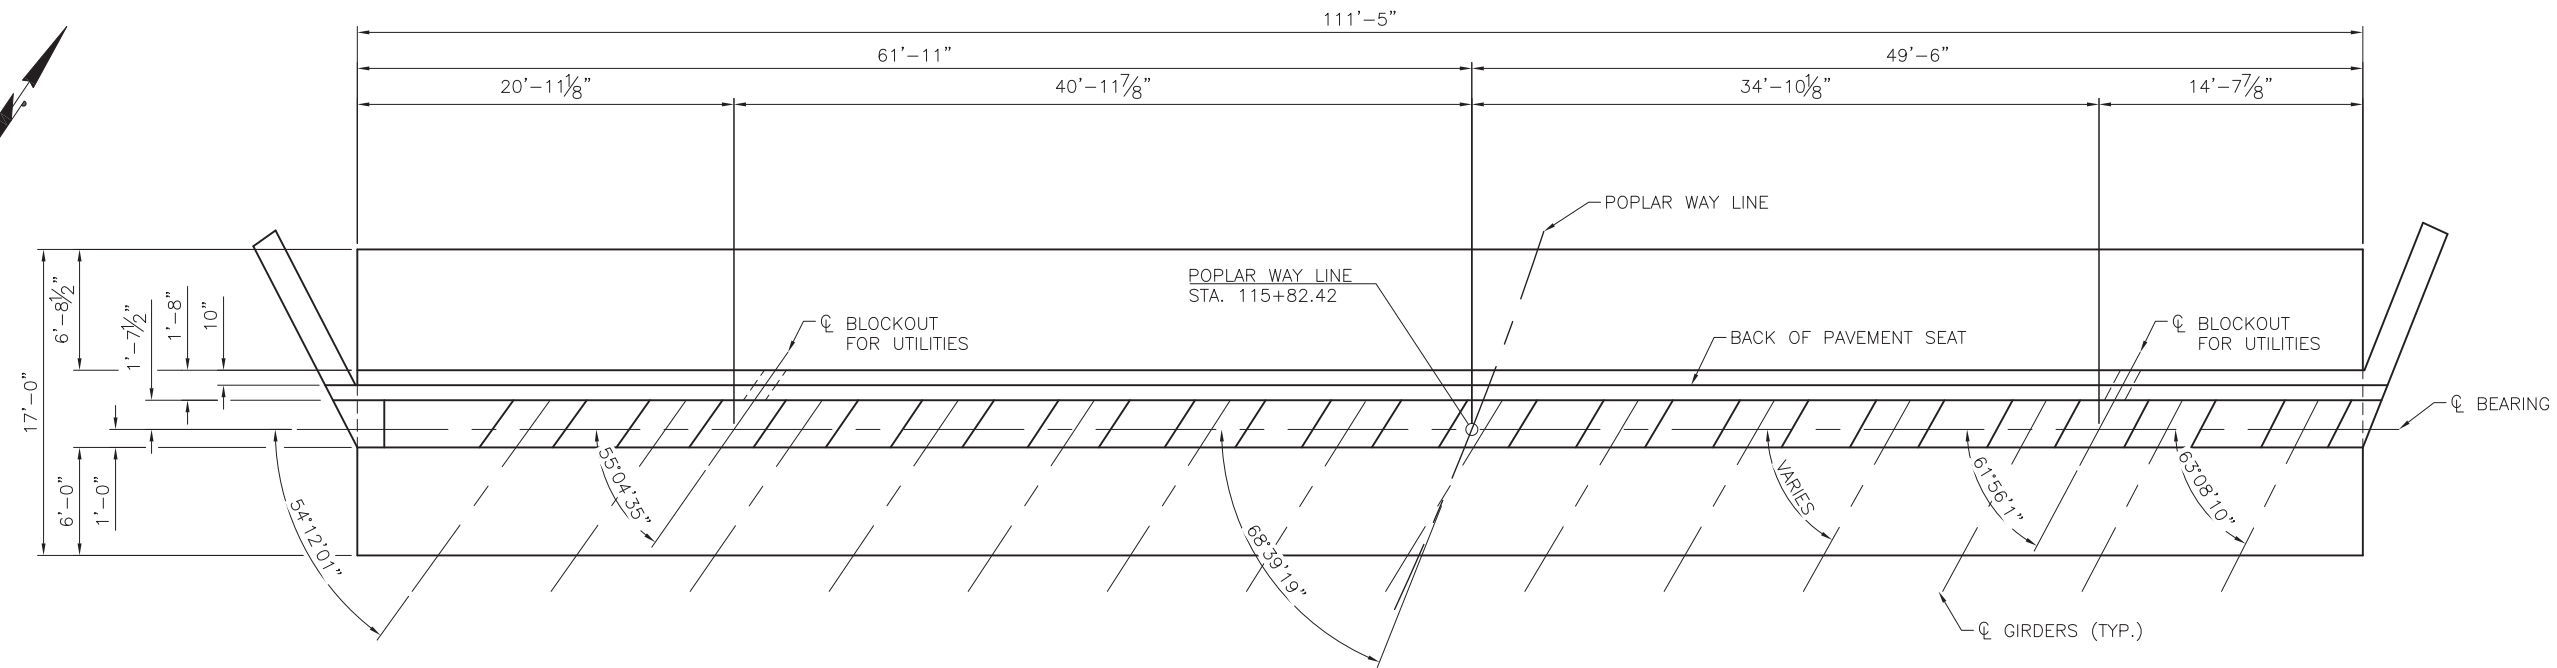

PIER 5 - PLAN

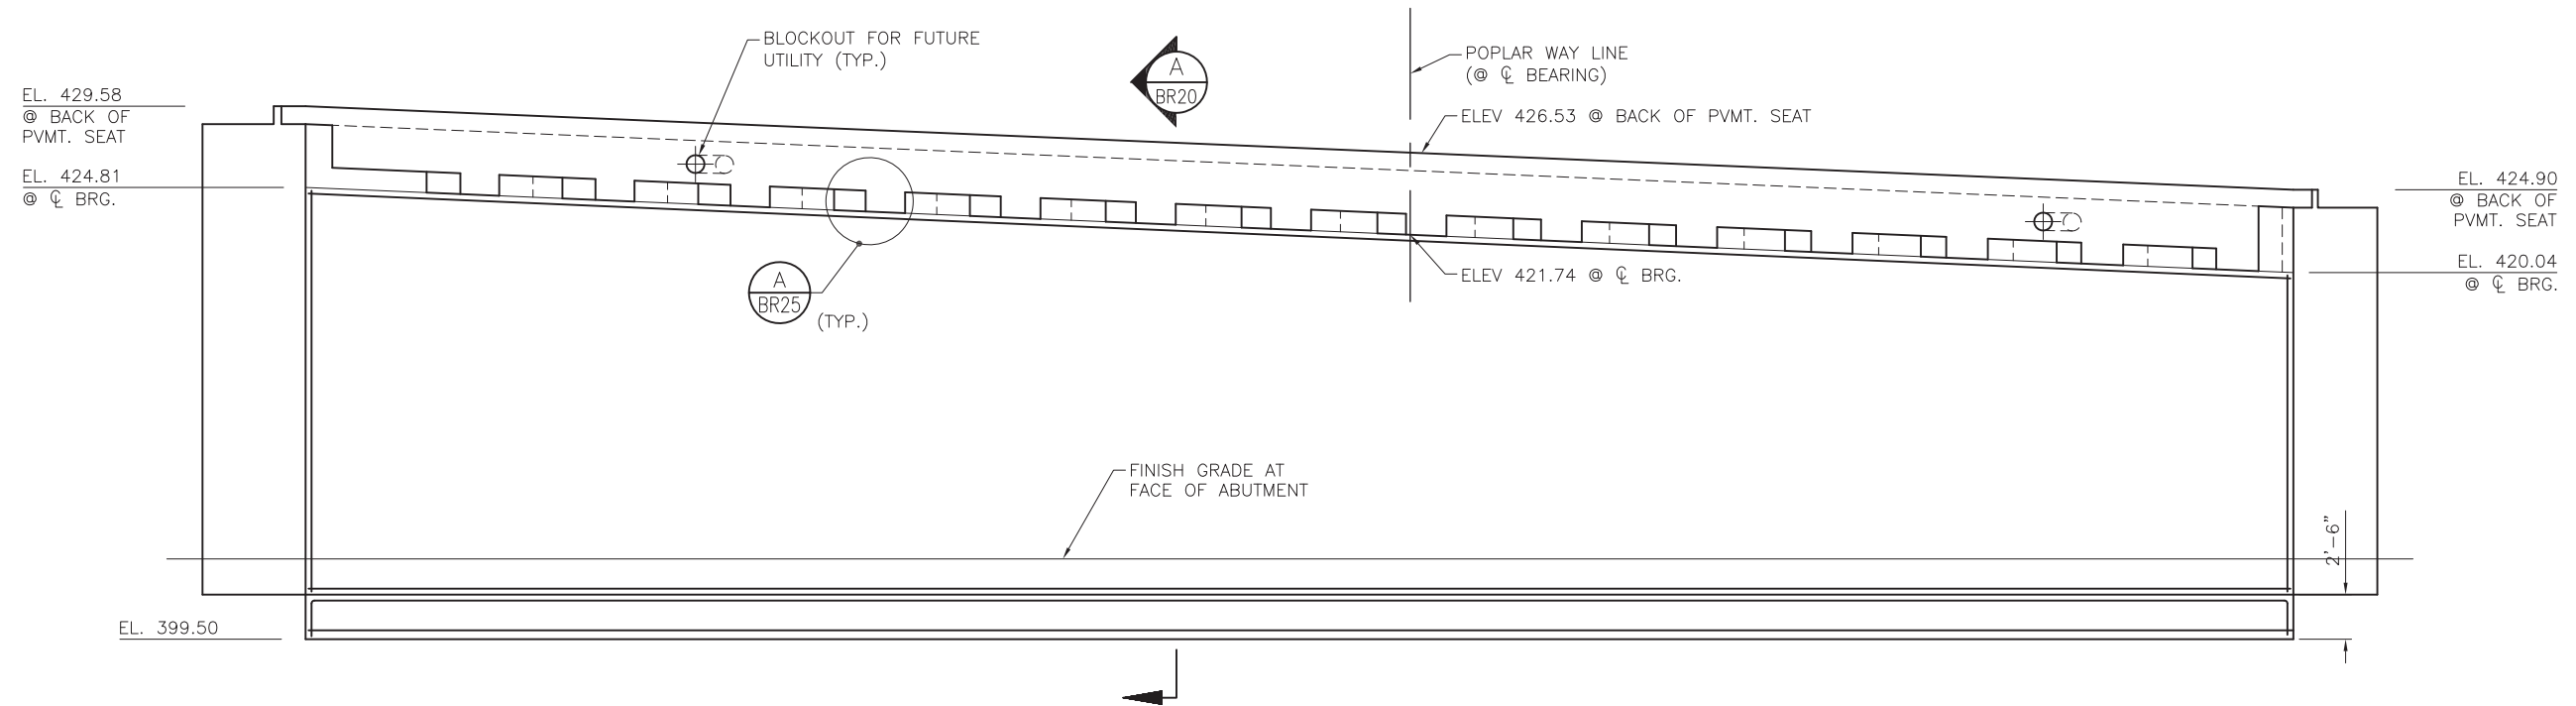

PIER 5 - ELEVATION

ELEVATION SHOWN LOOKING UP STATION

60% REVIEW

NOT FOR CONSTRUCTION

No.	Date	Revision	By	Appr.



HNTB Corporation
600 108th Avenue NE
Suite 900
Bellevue, WA 98004
(425) 455-3555



Pertee Inc.
425-252-7700 | 1-800-615-9900
2707 Colby Avenue, Suite 900
Everett, Washington 98201



Drawn By TDS
Designed By TDS
Checked By EBB
Approved By KL
Date 10/10/14
10/10/14
10/14/14

SCALE
Horiz N/A
Vert N/A
Project Number 20100156


CITY OF LYNNWOOD
POPLAR WAY EXTENSION BRIDGE PHASE 1

PIER 5 PLAN & ELEVATION

Drawing No. **BR19**
Sheet No. 17 of 48
of Total

C.S. 3120 ~ PROJ. NO. TA2797 ~ NORTHWEST REGION ~ I-5 ~ MP 181.62 ~ CITY OF LYNNWOOD ~ POPLAR WAY EXTENSION BRIDGE

Oct 22, 2014 - 12:54pm rschiffert J:\60024\CADD\DS001\Drawings\STRUC\20100156_BR20.dwg Layout Name: Pier 5 Sections

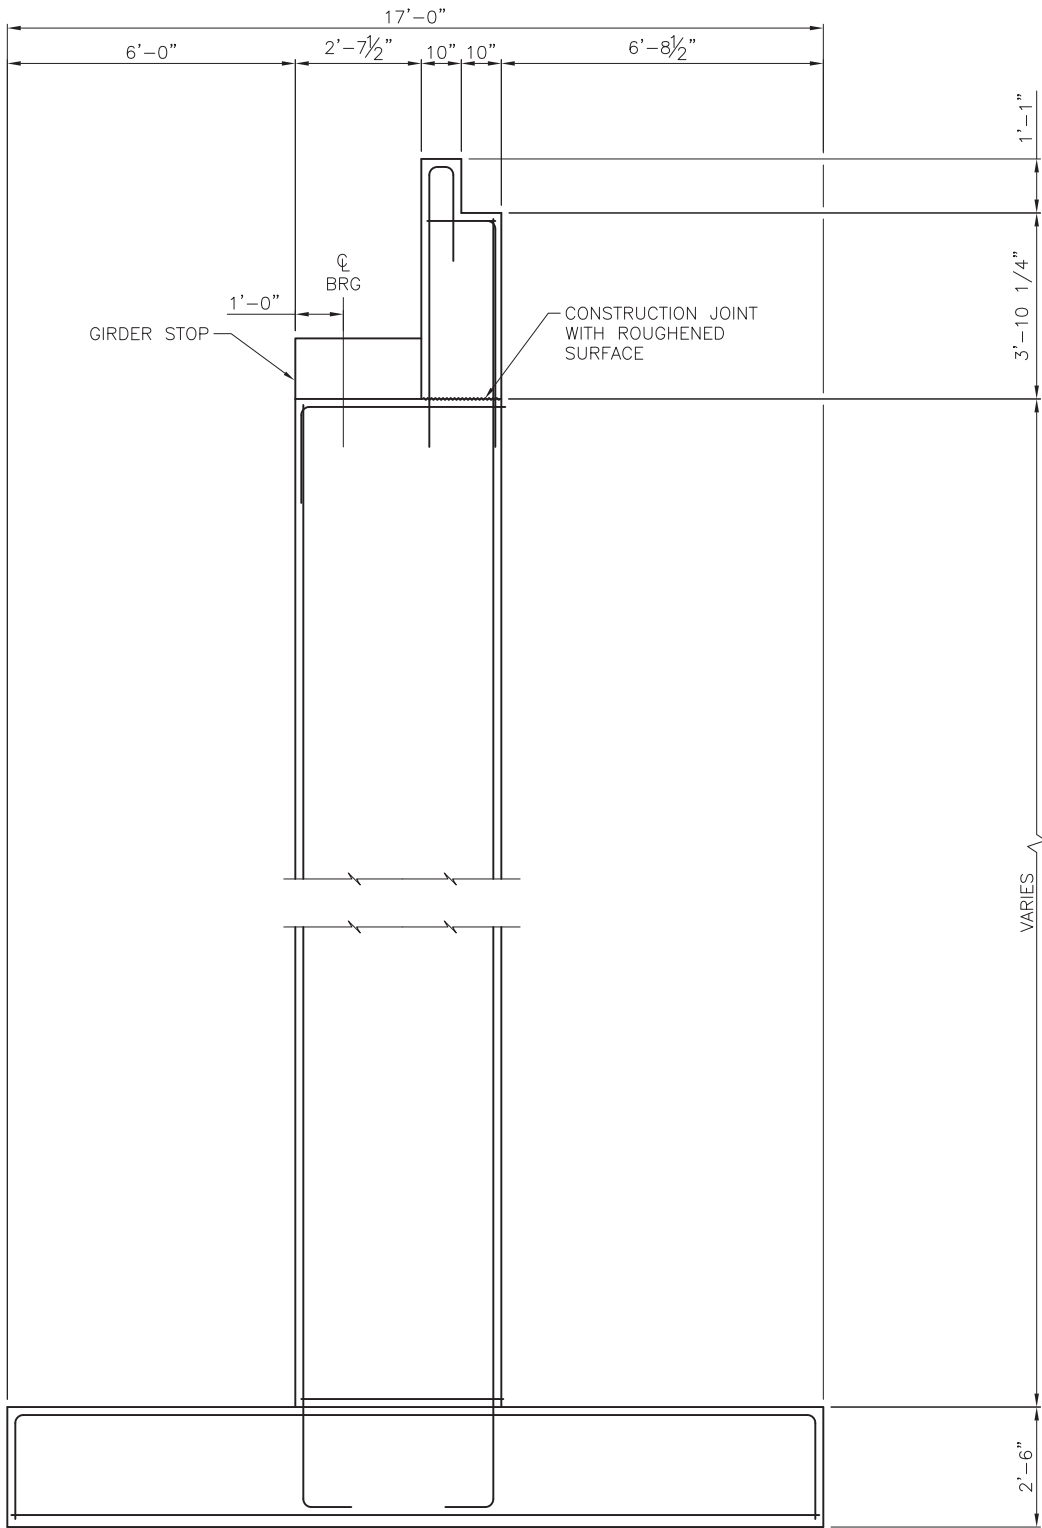

SECTION A
BR19

60% REVIEW
NOT FOR CONSTRUCTION

No.	Date	Revision	By	Appr.	

HNTB
HNTB Corporation
600 108th Avenue NE
Suite 900
Bellevue, WA 98004
(425) 455-3555



Pertee Inc.
425-252-7700 | 1-800-615-9900
2707 Colby Avenue, Suite 900
Everett, Washington 98201

LYNNWOOD
WASHINGTON




Drawn By TDS Date 10/10/14
Designed By EBB Date 10/10/14
Checked By KL Date 10/14/14
Approved By

SCALE
Horiz N/A
Vert N/A
Project Number 20100156



CITY OF LYNNWOOD
POPLAR WAY EXTENSION BRIDGE PHASE 1
PIER 5 SECTIONS

Drawing No. BR20
Sheet No. 18
of Total 48


C.S. 3120 ~ PROJ. NO. TA2797 ~ NORTHWEST REGION ~ I-5 ~ MP 181.62 ~ CITY OF LYNNWOOD ~ POPLAR WAY EXTENSION BRIDGE

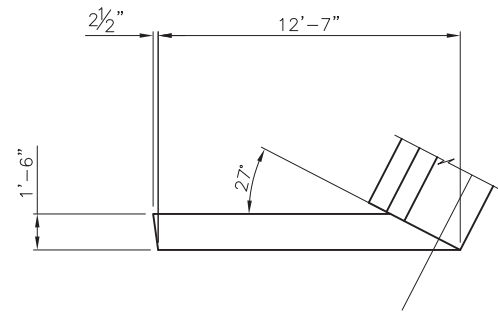



PLAN

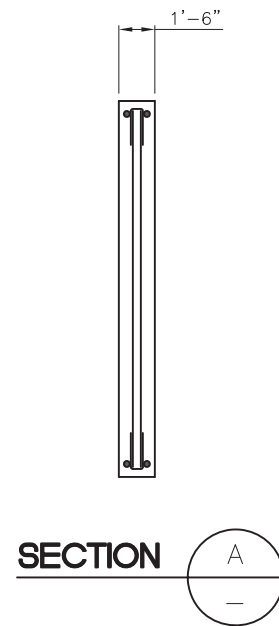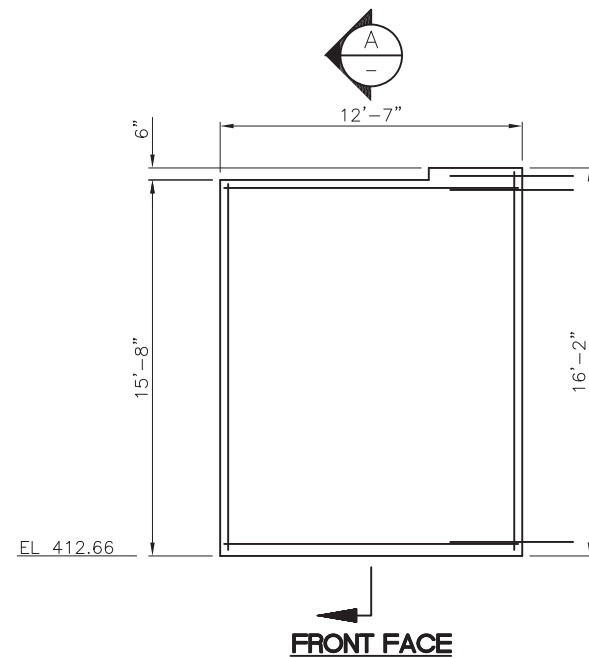

WALL 3

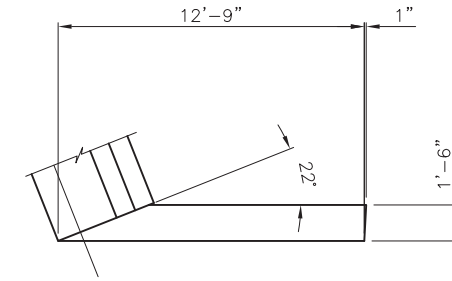

PLAN

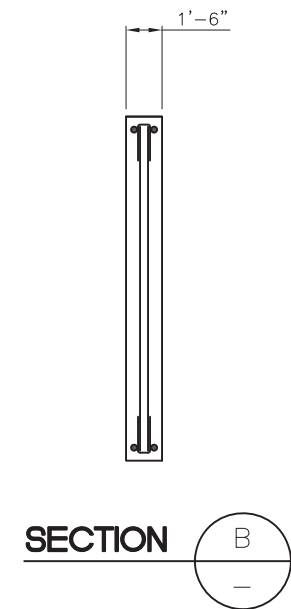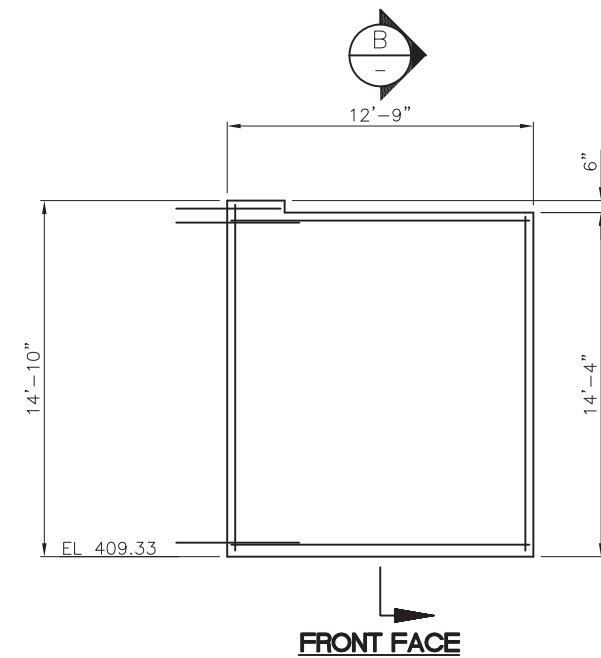

WALL 4

60% REVIEW
NOT FOR CONSTRUCTION

Oct 22, 2014 - 3:33pm iseverson J:\60024\CADD\DS001\Drawings\STRUC\20100156_BR21.dwg Layout Name: Pler 5 Walls

No.	Date	Revision	By	Appr.

HNTB
HNTB Corporation
600 108th Avenue NE
Suite 900
Bellevue, WA 98004
(425) 455-3555

Perteet Inc.
425-252-7700 | 1-800-615-9900
2707 Colby Avenue, Suite 900
Everett, Washington 98201

LYNNWOOD WASHINGTON




Drawn By	Date
TDS	10/10/14
Designed By	
EBB	10/10/14
Checked By	
KL	10/14/14
Approved By	

SCALE
Horiz N/A
Vert N/A
Project Number 20100156

CITY OF LYNNWOOD
POPLAR WAY EXTENSION BRIDGE PHASE 1
PIER 5 WALLS


Drawing No.
BR21
Sheet No.
19 of 48

C.S. 3120 ~ PROJ. NO. TA2797 ~ NORTHWEST REGION ~ I-5 ~ MP 181.62 ~ CITY OF LYNNWOOD ~ POPLAR WAY EXTENSION BRIDGE

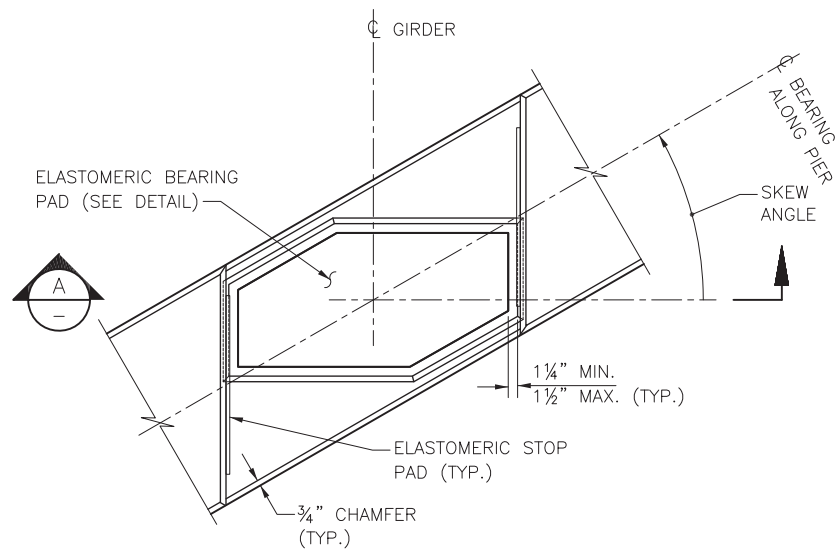


GROUT PAD DETAIL

GIRDER NOT SHOWN FOR CLARITY

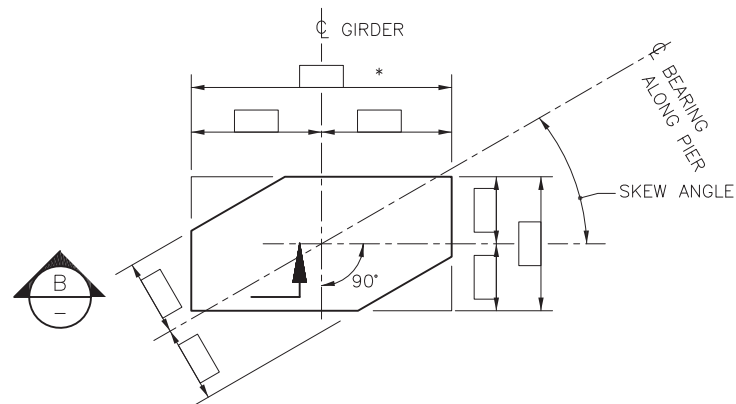


ELASTOMERIC BEARING PAD

LAMINATED ELASTOMERIC BEARING PAD
(SHIMS).

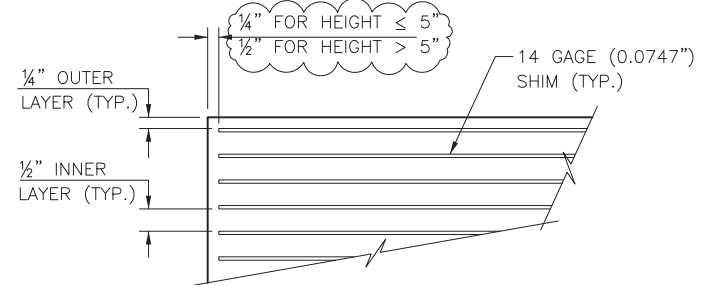


SECTION B

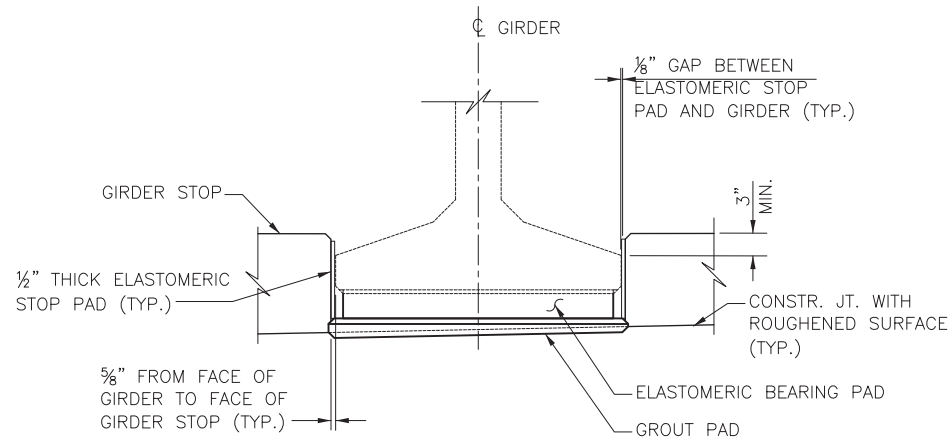


SECTION A

BR9, BR19

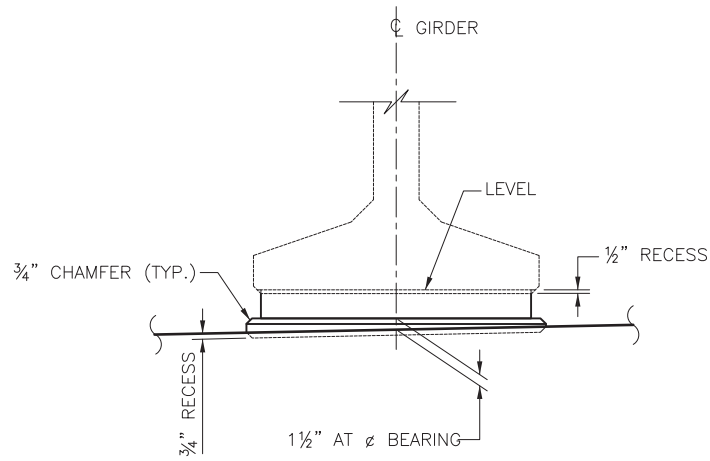

GROUT PAD ELEVATION

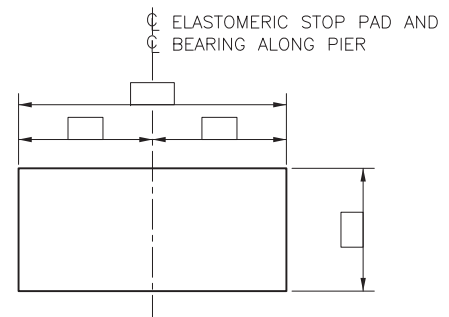

ELASTOMERIC STOP PAD

SHEAR MODULUS = 165 PSI

BEARING DESIGN TABLE AASHTO METHOD B DESIGN	
SERVICE - I LIMIT STATE	
DEAD LOAD (DL) REACTION	KIPS
LIVE LOAD REACTION (W/O IMPACT)	KIPS
UNLOADED HEIGHT	IN
LOADED HEIGHT (DL)	IN
SHEAR MODULUS	165 PSI

NOTES:

- GIRDER STOPS SHALL BE CONSTRUCTED AFTER GIRDER PLACEMENT.
- THE ELASTOMERIC STOP PADS SHALL BE CEMENTED TO GIRDER STOPS WITH APPROVED ADHESIVE.

WSDOT BRIDGE STANDARD DRAWING 5.6-A4-21 - TO BE REVISED FOR 90% SUBMITTAL

60% REVIEW
NOT FOR CONSTRUCTION

Oct 21, 2014 - 12:29pm rschiffert J:\6002\ACADD\DS001\Drawings\STRUC\20100156_BR25.dwg Layout Name: Bearing Details

No.	Date	Revision	By	Appr.

HNTB
HNTB Corporation
600 108th Avenue NE
Suite 900
Bellevue, WA 98004
(425) 455-3555



Pertee Inc.
425-252-7700 | 1-800-615-9900
2707 Colby Avenue, Suite 900
Everett, Washington 98201

LYNNWOOD
WASHINGTON



Drawn By TDS
Designed By EBB
Checked By KL
Approved By
Date 10/10/14
10/10/14
10/14/14

SCALE
Horiz N/A
Vert N/A
Project Number 20100156


CITY OF LYNNWOOD
POPLAR WAY EXTENSION BRIDGE PHASE 1

GIRDER BEARING DETAILS

Drawing No. **BR25**
Sheet No. 21 of 48
of Total

C.S. 3120 ~ PROJ. NO. TA2797 ~ NORTHWEST REGION ~ I-5 ~ MP 181.62 ~ CITY OF LYNNWOOD ~ POPLAR WAY EXTENSION BRIDGE

Oct 21, 2014 - 1:07pm eschiffert J:\60002ACADD\DS001\Drawings\STRUC\20100156_BR26.dwg Layout Name: Framing Plan 1

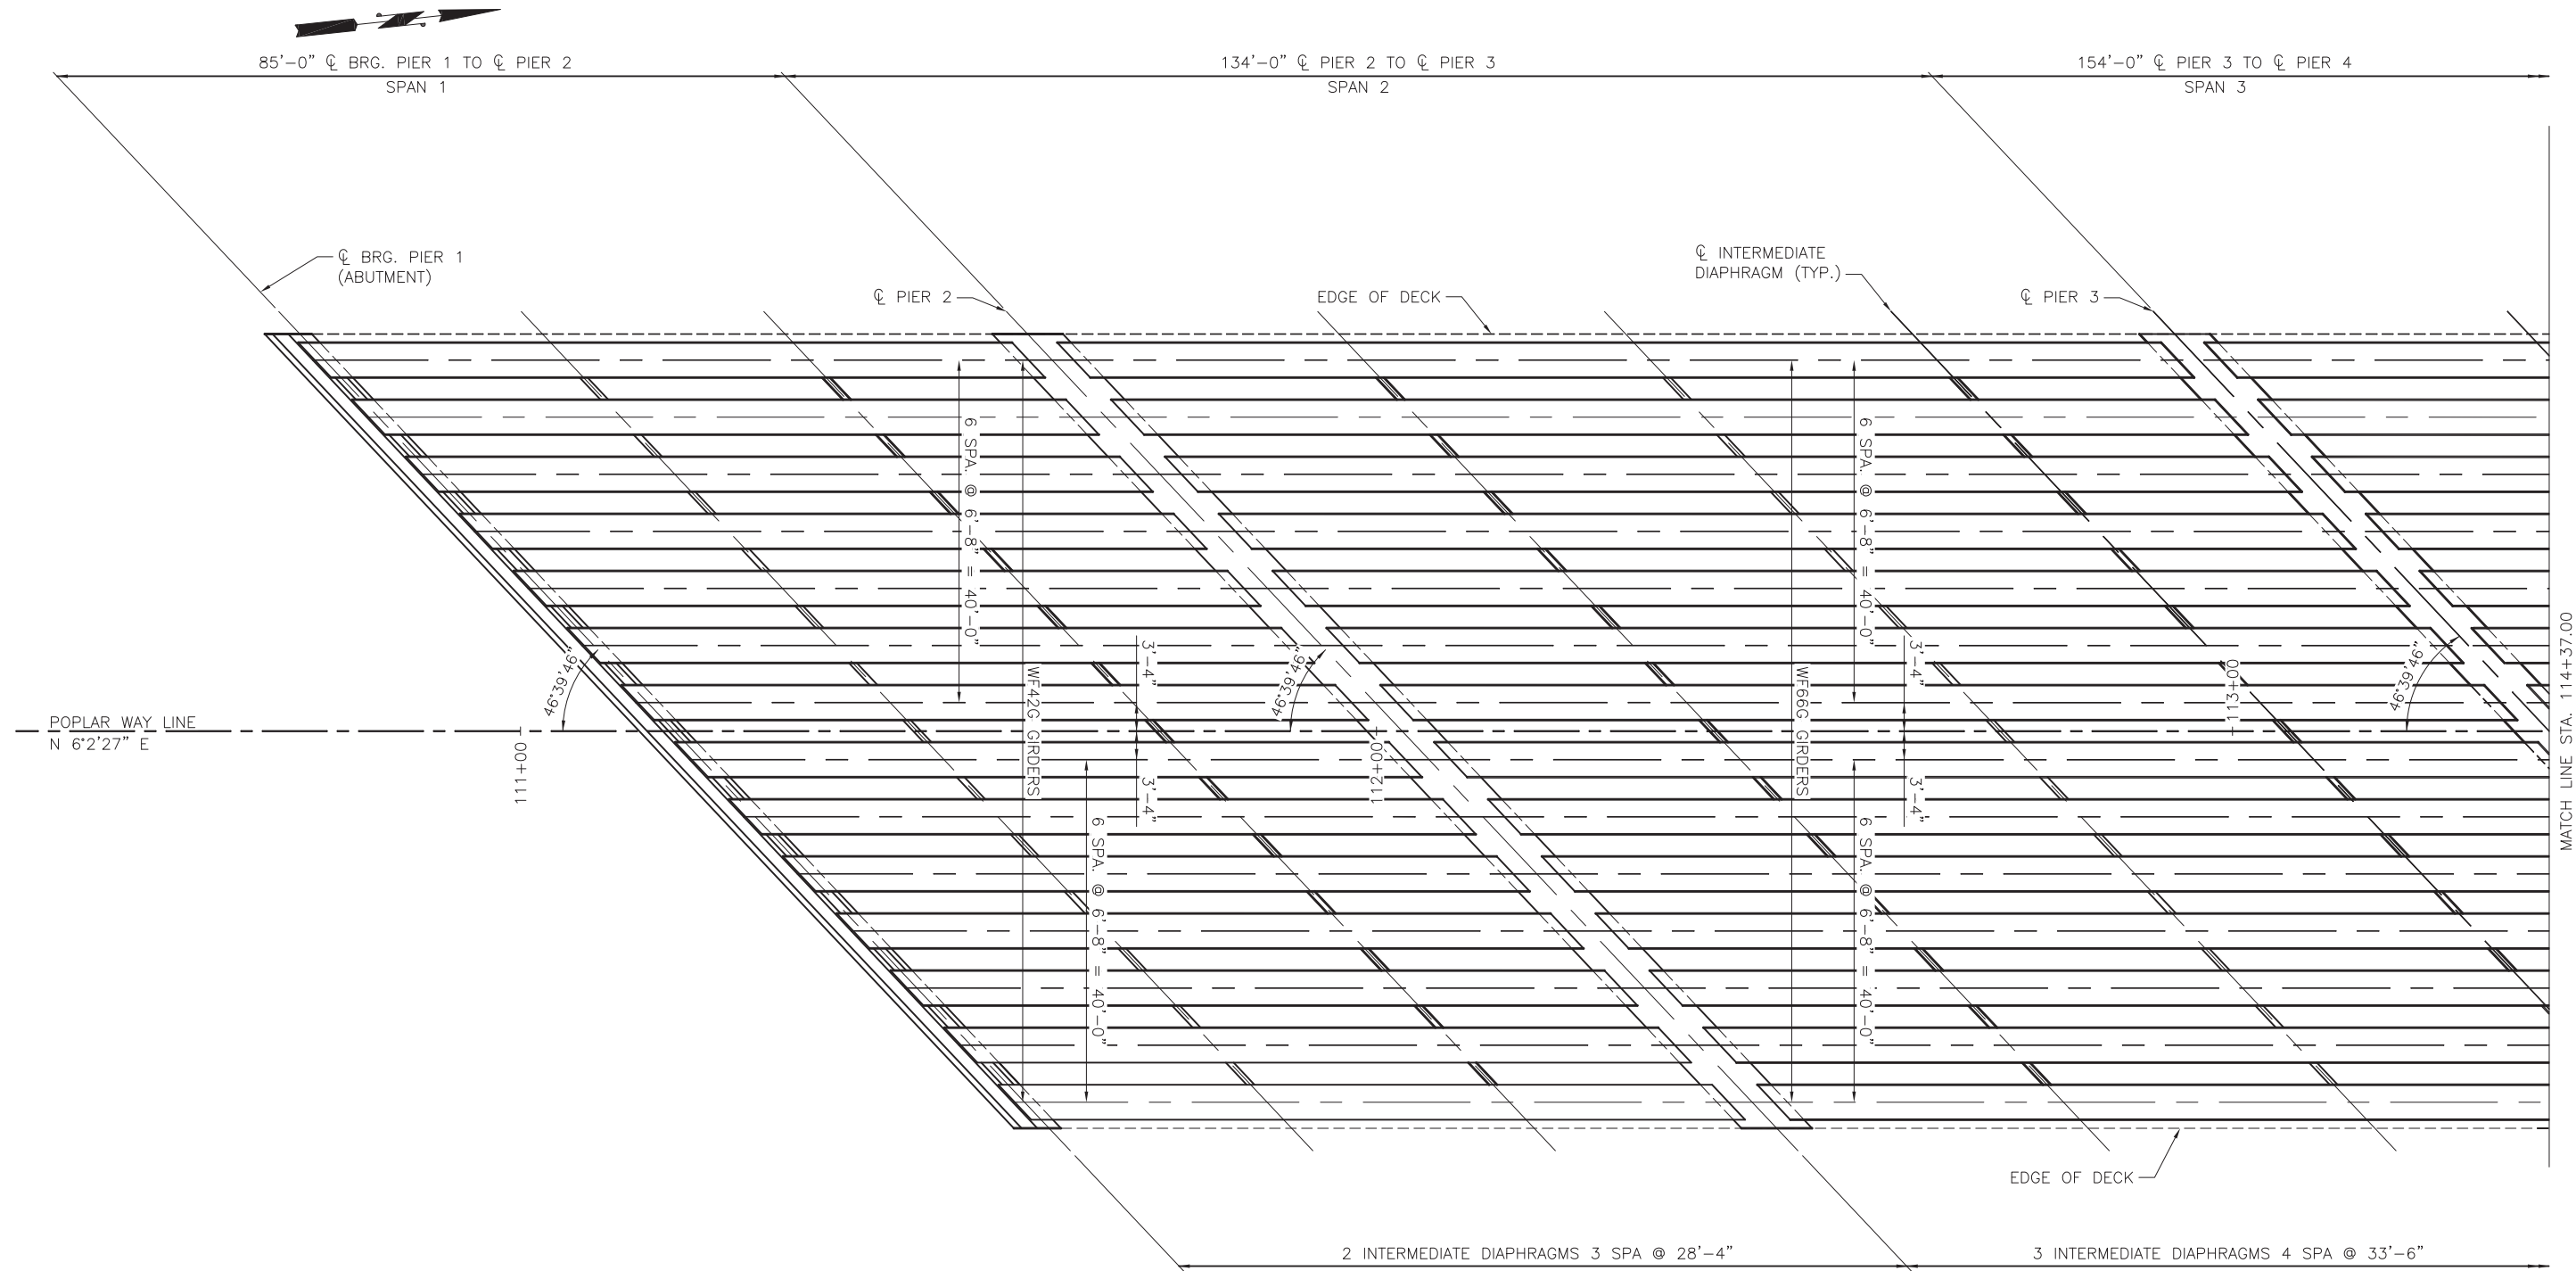

FRAMING PLAN

IS N 52°42'13" E

60% REVIEW
NOT FOR CONSTRUCTION

No.	Date	Revision	By	Appr.

HNTB
HNTB Corporation
600 108th Avenue NE
Suite 900
Bellevue, WA 98004
(425) 455-3555



Pertee Inc.
425-252-7700 | 1-800-615-9900
2707 Colby Avenue, Suite 900
Everett, Washington 98201

LYNNWOOD
WASHINGTON



Drawn By TDS
Designed By EBB
Checked By KL
Approved By
Date 10/10/14
10/10/14
10/14/14

SCALE
Horiz N/A
Vert N/A
Project Number 20100156


CITY OF LYNNWOOD
POPLAR WAY EXTENSION BRIDGE PHASE 1

FRAMING PLAN 1 OF 2

Drawing No. BR26
Sheet No. 22
of Total 48

C.S. 3120 ~ PROJ. NO. TA2797 ~ NORTHWEST REGION ~ 1-5 ~ MP 181.62 ~ CITY OF LYNNWOOD ~ POPLAR WAY EXTENSION BRIDGE

Oct 22, 2014 - 12:28pm rschiffert J:\6002ACADD\DS001\Drawings\STRUC\20100156_BR27.dwg Layout Name: Framing Plan 2

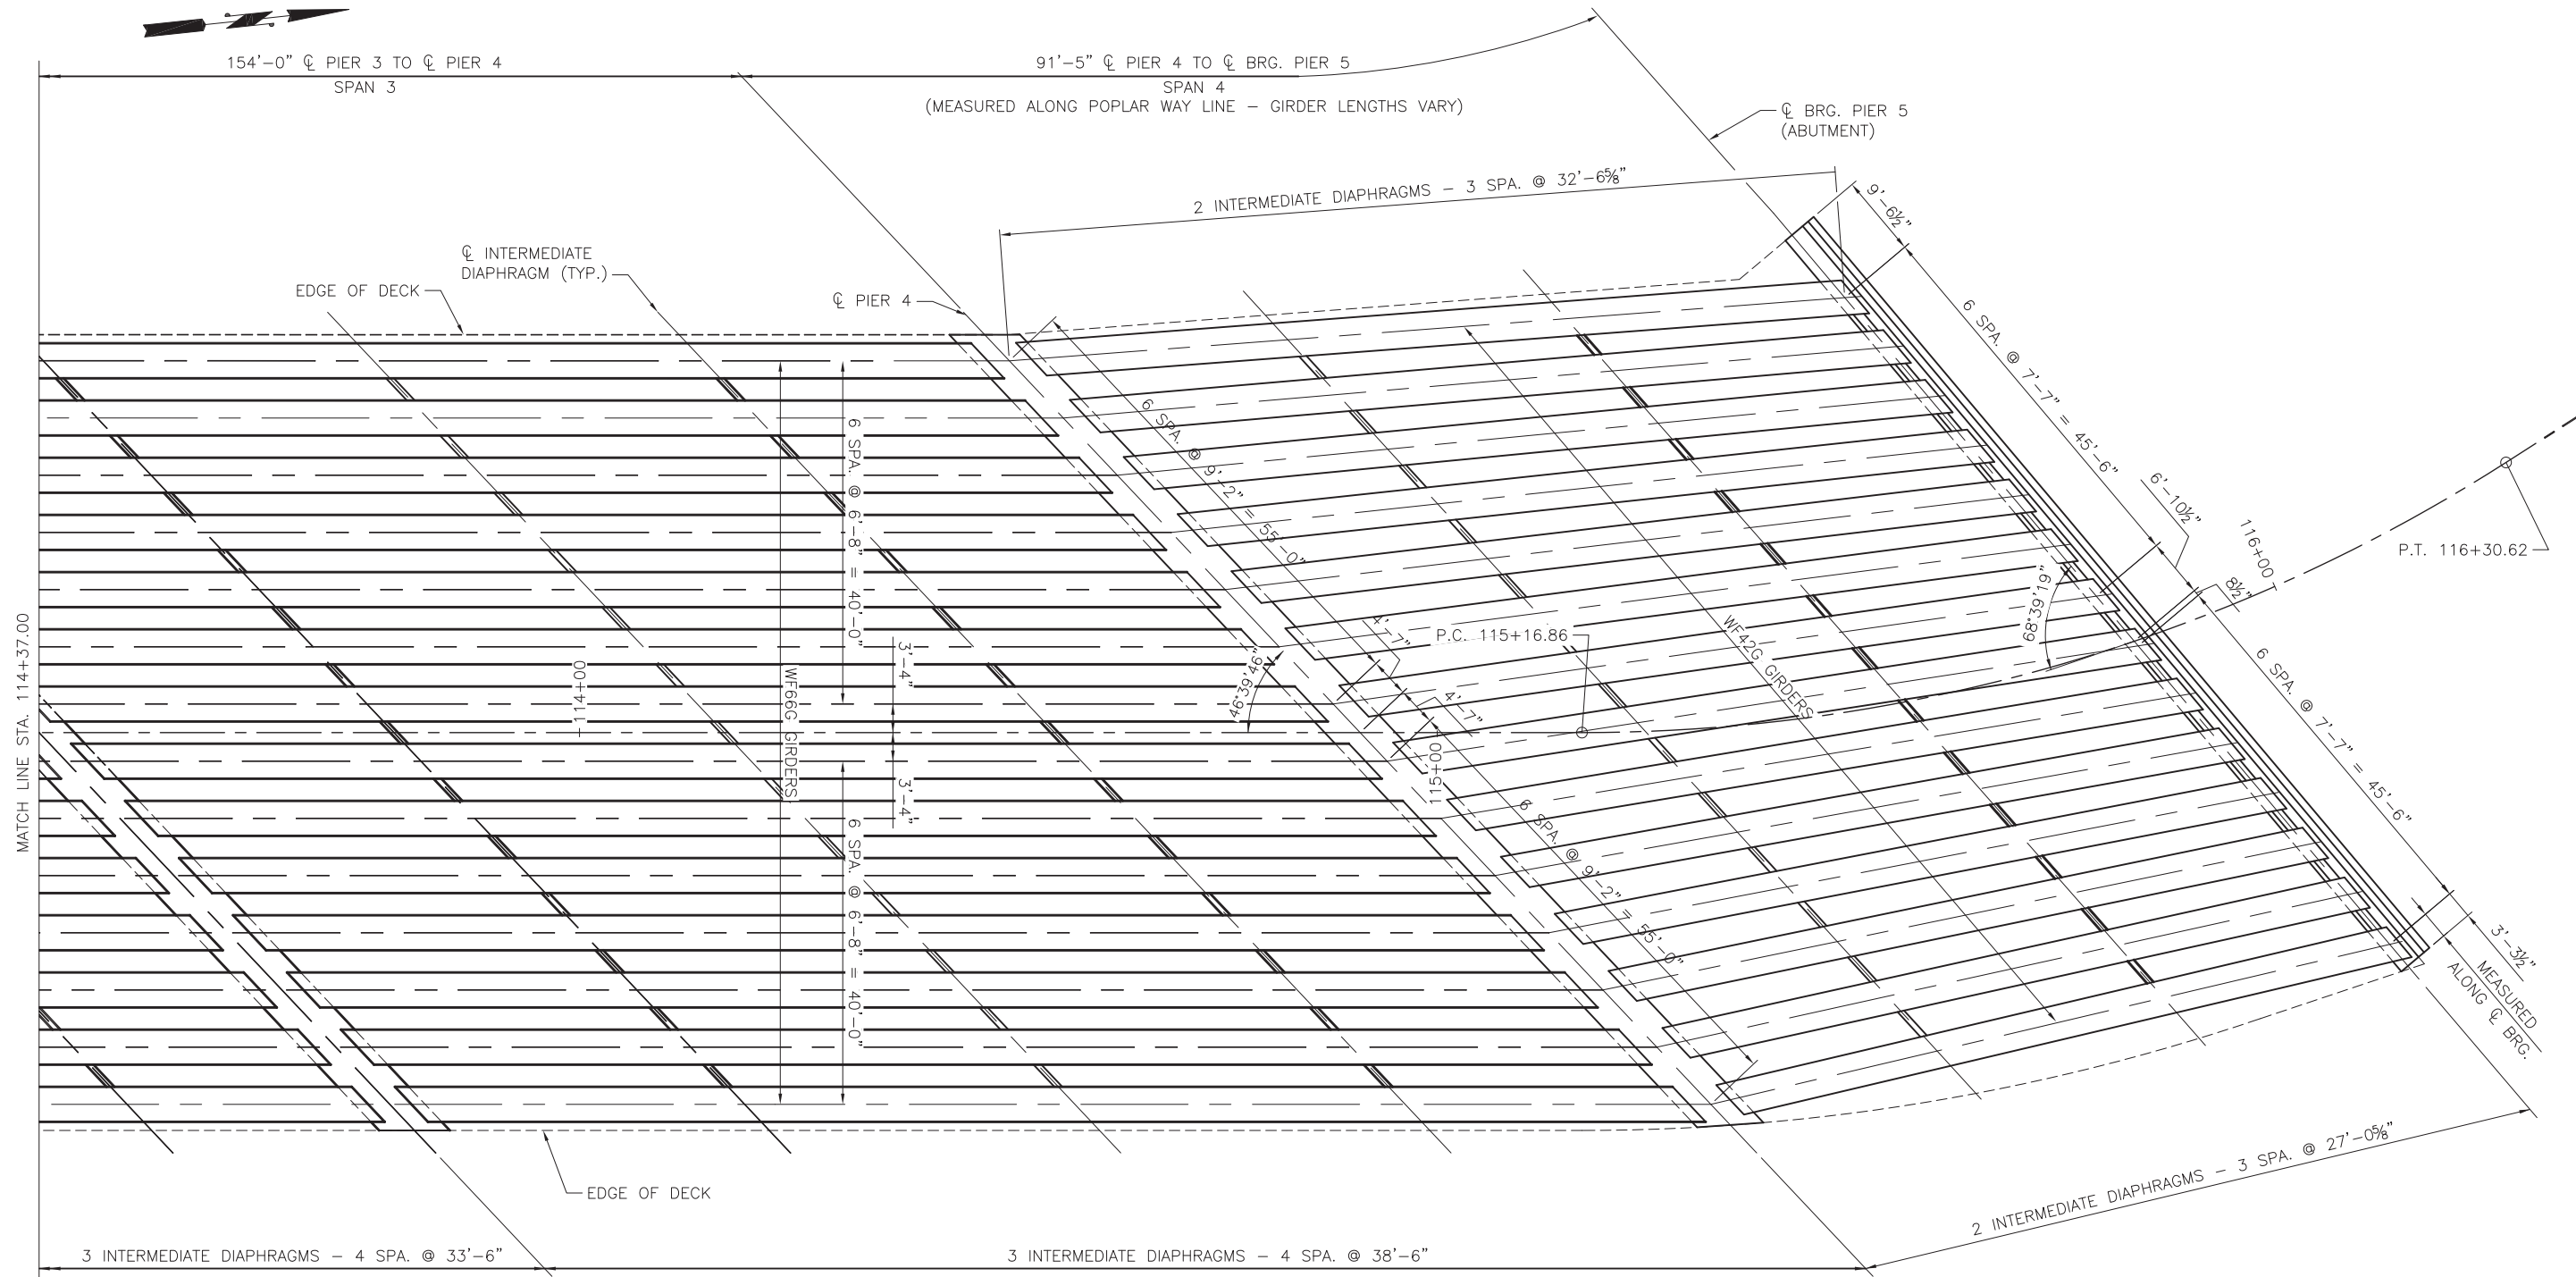

FRAMING PLAN

BEARING OF PIER 4 IS
N 52°42'13" E
BEARING OF PIER 5 IS
N 55°54'58" E

60% REVIEW
NOT FOR CONSTRUCTION

No.	Date	Revision	By	Appr.

HNTB
HNTB Corporation
600 108th Avenue NE
Suite 900
Bellevue, WA 98004
(425) 455-3555



Perteet Inc.
425-252-7700 | 1-800-615-9900
2707 Colby Avenue, Suite 900
Everett, Washington 98201

LYNNWOOD
WASHINGTON




Drawn By TDS
Designed By EBB
Checked By KL
Approved By
Date 10/10/14
10/10/14
10/14/14

SCALE
Horiz N/A
Vert N/A
Project Number 20100156

CITY OF LYNNWOOD
POPLAR WAY EXTENSION BRIDGE PHASE 1
FRAMING PLAN 2 OF 2

Drawing No. **BR27**
Sheet No. 23
of Total 48

C.S. 3120 ~ PROJ. NO. TA2797 ~ NORTHWEST REGION ~ I-5 ~ MP 181.62 ~ CITY OF LYNNWOOD ~ POPLAR WAY EXTENSION BRIDGE

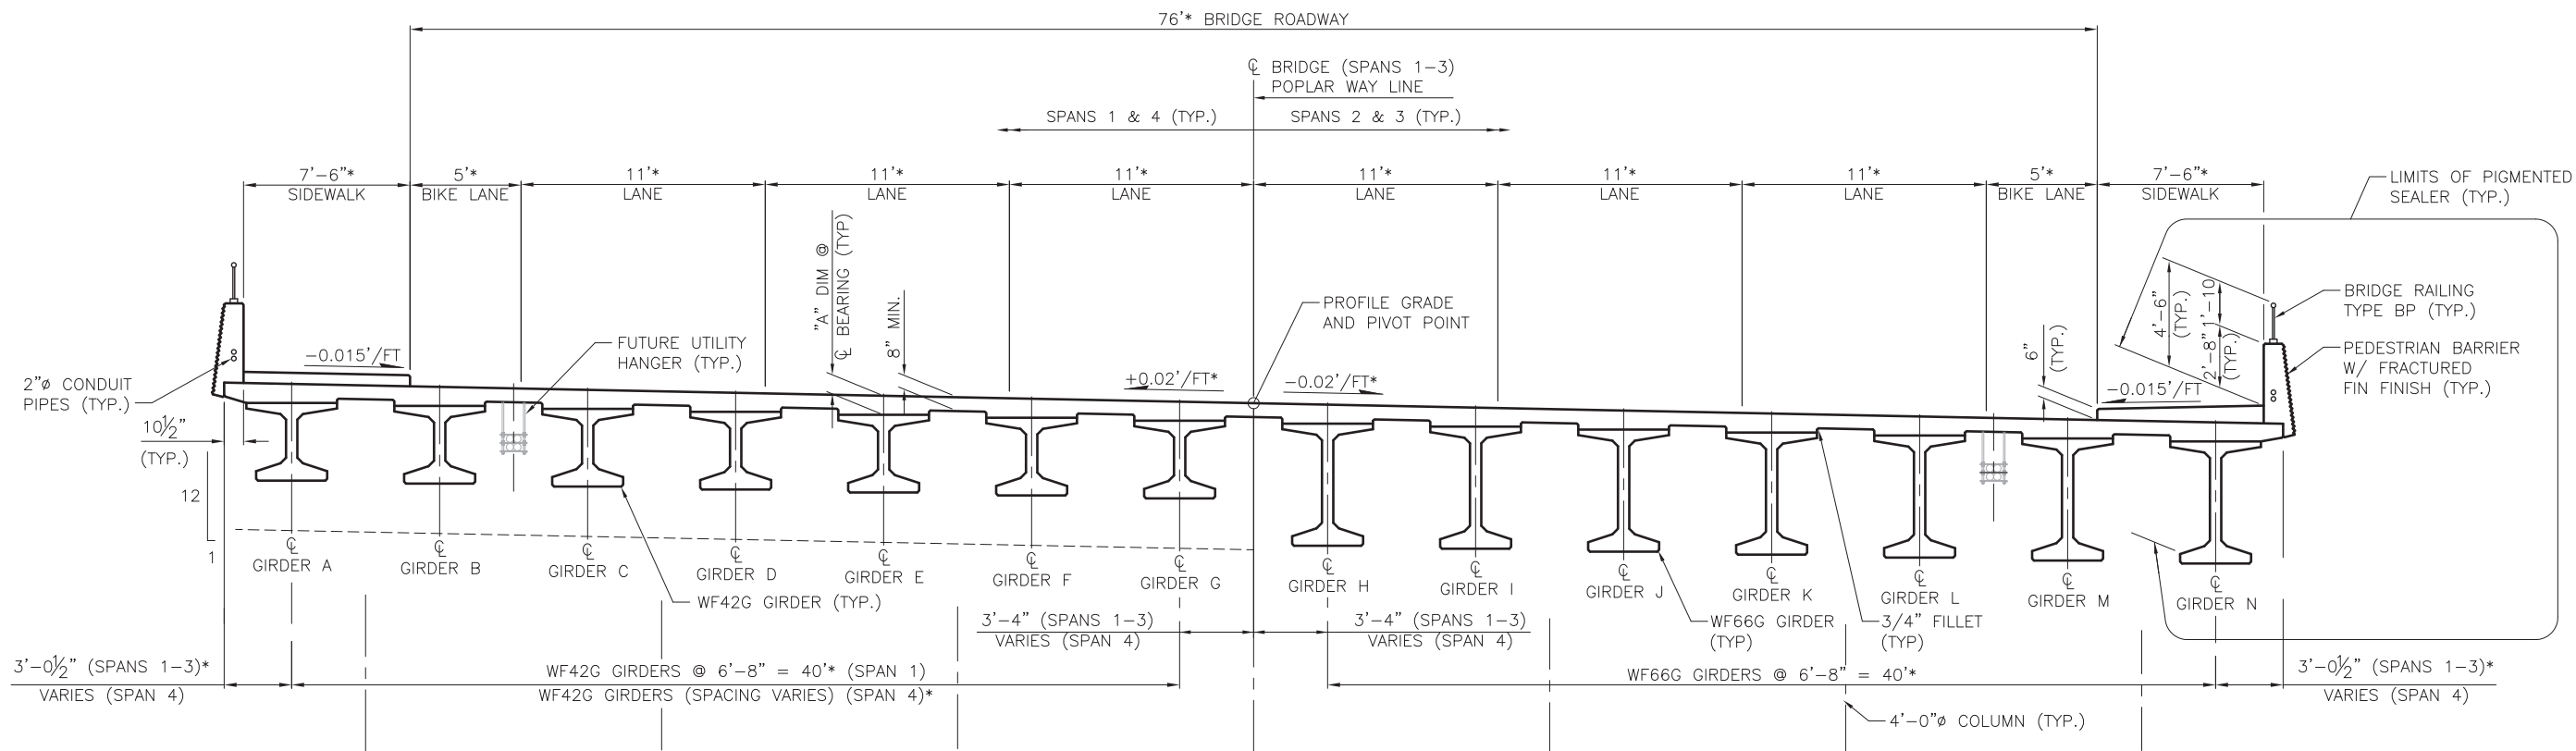

TYPICAL BRIDGE SECTION
SHOWN AT PIERS
* MEASURED PERPENDICULAR TO POPLAR WAY LINE

Oct 22, 2014 - 7:25am jrb0024CADD\DDSD\01\Drawings\STRUC\20100156_BR28.dwg Layout Name: Typical Section

No.	Date	Revision	By	Appr.

HNTB
HNTB Corporation
600 108th Avenue NE
Suite 900
Bellevue, WA 98004
(425) 455-3555



**Pertee** Inc.
425-252-7700 | 1-800-615-9900
2707 Colby Avenue, Suite 900
Everett, Washington 98201







Drawn By	Date
TDS	10/10/14
Designed By	
EBB	10/10/14
Checked By	
KL	10/14/14
Approved By	


SCALE
Horiz N/A
Vert N/A
Project Number 20100156

CITY OF LYNNWOOD
POPLAR WAY EXTENSION BRIDGE PHASE 1
TYPICAL SECTION


60% REVIEW
NOT FOR CONSTRUCTION

Drawing No.	BR28
Sheet No.	24
of Total	48


C.S. 3120 ~ PROJ. NO. TA2797 ~ NORTHWEST REGION ~ I-5 ~ MP 181.62 ~ CITY OF LYNNWOOD ~ POPLAR WAY EXTENSION BRIDGE

 

λ SEE GIRDER NOTE 9.

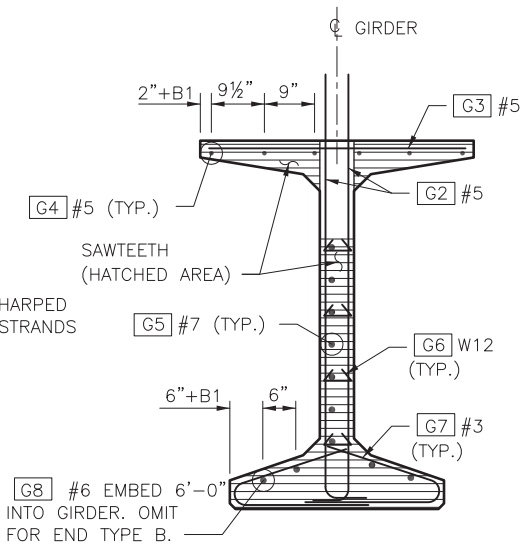

BAR END PLACEMENT FOR END TYPE C	
ENDS AHEAD ON STATION	ENDS BACK ON STATION
$\boxed{G5}$ BARS LEFT OF $\mathcal{C}$ B1 = 0" ($\boxed{G4}$, $\boxed{G8}$) B2 = 0" ($\boxed{G5}$)	$\boxed{G5}$ BARS RIGHT OF $\mathcal{C}$ B1 = 1½" ($\boxed{G4}$, $\boxed{G8}$) B2 = 3" ($\boxed{G5}$)

 

Oct 21, 2014 - 12:31pm rschiffert J:\60024\CADD\DS001\Drawings\STRUC\20100156 BR30.dwg Layout Name: WF42G Girder Details

No.	Date	Revision	By	Appr.

HNTB
HNTB Corporation
600 108th Avenue NE
Suite 900
Bellevue, WA 98004
(425) 455-3555

Perteet Inc.
425-252-7700 | 1-800-615-9900
2707 Colby Avenue, Suite 900
Everett, Washington 98201



LYNNWOOD
WASHINGTON




Drawn By	Date
TDS	10/10/14
Designed By	
EBB	10/10/14
Checked By	
KL	10/14/14
Approved By	

SCALE	
Horiz	N/A
Vert	N/A
Project Number	20100156

WF66G GIRDER DETAILS 1 OF 3


Drawing No.
BR30

Sheet No.
26 / 48
of Total

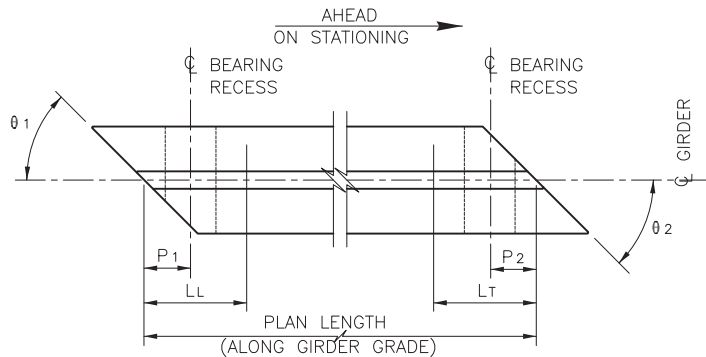


END 1 GIRDER SCHEDULE LEGEND

LL AND LT ARE SHIPPING SUPPORT
LOCATIONS AT LEADING AND TRAILING
ENDS, RESPECTIVELY.

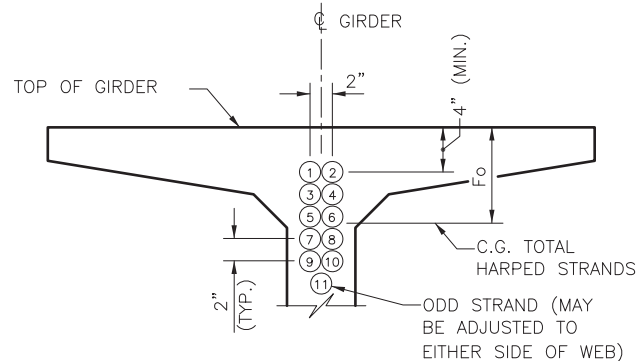


STRAND PATTERN AT GIRDER END

HARPED STRAND LOCATION SEQUENCE
SHALL BE AS SHOWN ①, ② TC.

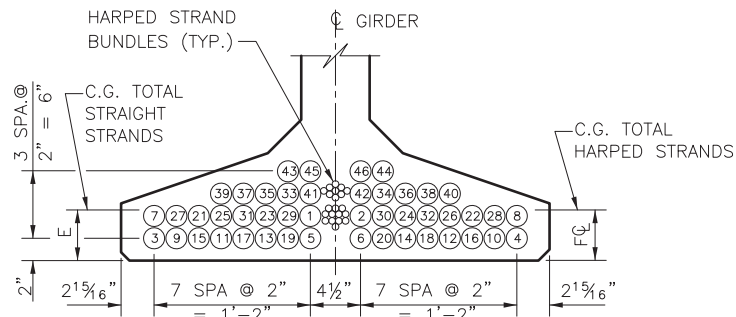


STRAND PATTERN AT $\frac{1}{4}$ SPAN

STRAIGHT STRAND LOCATION SEQUENCE
SHALL BE AS SHOWN ①, ② ETC.

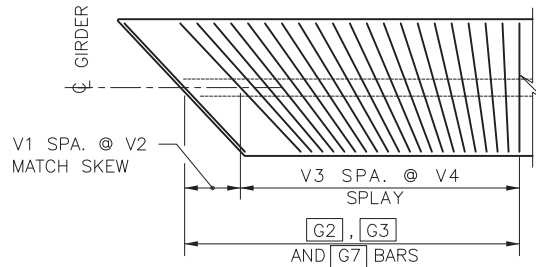


TRANSVERSE REINFORCING SKEWED ENDS

LENGTH OF [G3] AND [G7] VARY WITH SKEW.
ONLY TRANSVERSE REINFORCEMENT SHOWN.

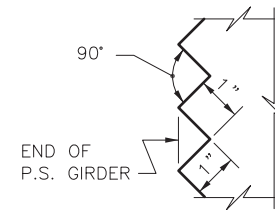


SAWTOOTH DETAILS

SAWTEETH ARE FULL WIDTH - USE SAWTOOTH KEYS
FROM BOTTOM OF BOTTOM FLANGE TO BOTTOM OF
LOWEST HARPED STRAND AS WELL AS TOP FLANGE
ADJACENT TO HARPED STRANDS.

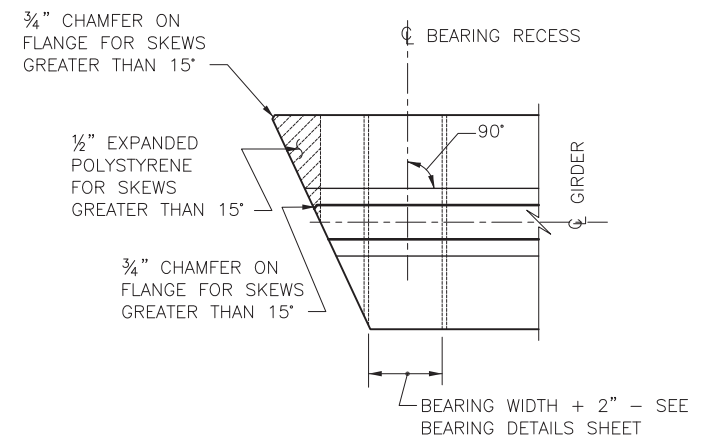


PLAN

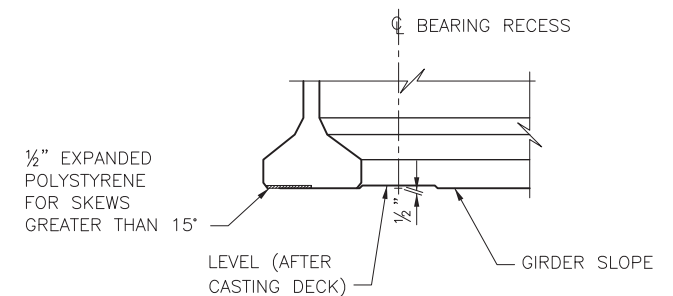

ELEVATION

BEARING RECESS AND BOTTOM FLANGE SPALL PROTECTION DETAIL

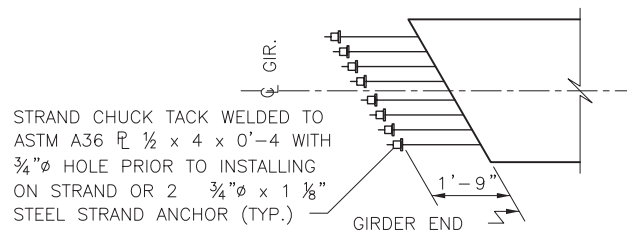

STRAND EXTENSION DETAIL

ANCHOR STRAND WITH TWO PIECE WEDGES BEFORE GIRDER
ERECTION. VERIFY WEDGES ARE SEATED TIGHTLY IMMEDIATELY
BEFORE PLACING DIAPHRAGM CONCRETE.

WSDOT BRIDGE STANDARD DRAWING 5.6-A4-11 - TO BE REVISED FOR 90% SUBMITTAL

60% REVIEW
NOT FOR CONSTRUCTION

Oct 21, 2014 - 12:28pm rschiffert J:\6002\ACADD\DS001\Drawings\STRUC\20100156_BR31.dwg Layout Name: WF Girder Details 1

No.	Date	Revision	By	Appr.

HNTB
HNTB Corporation
600 108th Avenue NE
Suite 900
Bellevue, WA 98004
(425) 455-3555



Pertee Inc.
425-252-7700 | 1-800-615-9900
2707 Colby Avenue, Suite 900
Everett, Washington 98201

LYNNWOOD
WASHINGTON




Drawn By TDS
Designed By EBB
Checked By KL
Approved By
Date 10/10/14
10/10/14
10/14/14

SCALE
Horiz N/A
Vert N/A
Project Number 20100156

CITY OF LYNNWOOD
POPLAR WAY EXTENSION BRIDGE PHASE 1
WF42G & WF66G GIRDER DETAILS 2 OF 3


Drawing No. BR31
Sheet No. 27
48 of Total

C.S. 3120 ~ PROJ. NO. TA2797 ~ NORTHWEST REGION ~ I-5 ~ MP 181.62 ~ CITY OF LYNNWOOD ~ POPLAR WAY EXTENSION BRIDGE

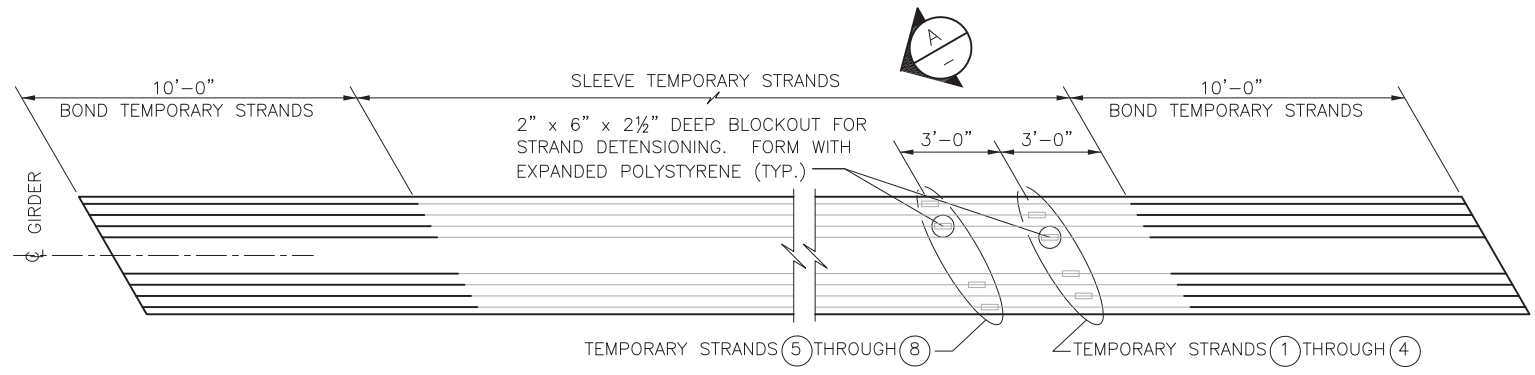


PLAN
PRETENSIONED TEMPORARY
TOP STRANDS ALTERNATE

SEE "GIRDER SCHEDULE" FOR NUMBER OF
TEMPORARY STRANDS REQUIRED.

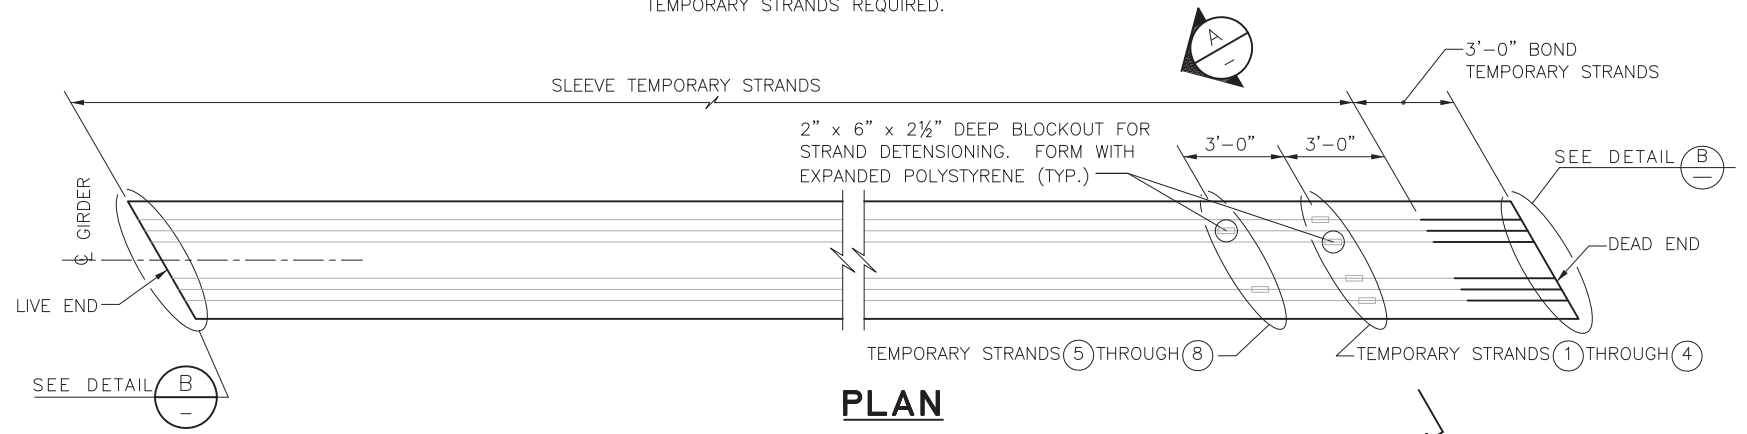


PLAN
POST-TENSIONED TEMPORARY
TOP STRANDS ALTERNATE

SEE "GIRDER SCHEDULE" FOR NUMBER OF
TEMPORARY STRANDS REQUIRED.
POST-TENSIONED ALTERNATE ONLY AVAILABLE
FOR 6 OR FEWER TEMPORARY STRANDS.

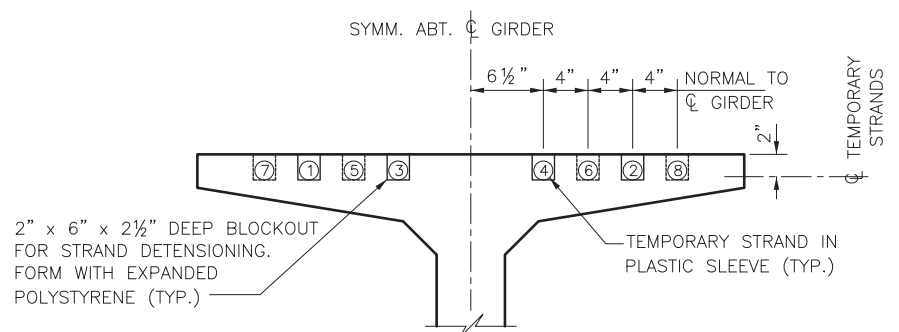


SECTION
A

- NOTES:**
1. TEMPORARY STRAND LOCATION SEQUENCE
SHALL BE AS SHOWN ①, ② ETC.
 2. STRANDS ⑦ AND ⑧ ARE NOT AVAILABLE
FOR POST-TENSIONED ALTERNATE.

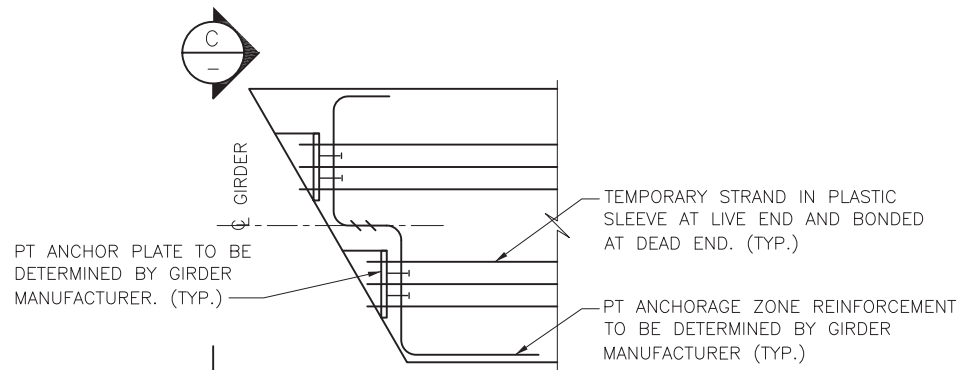

DETAIL
B

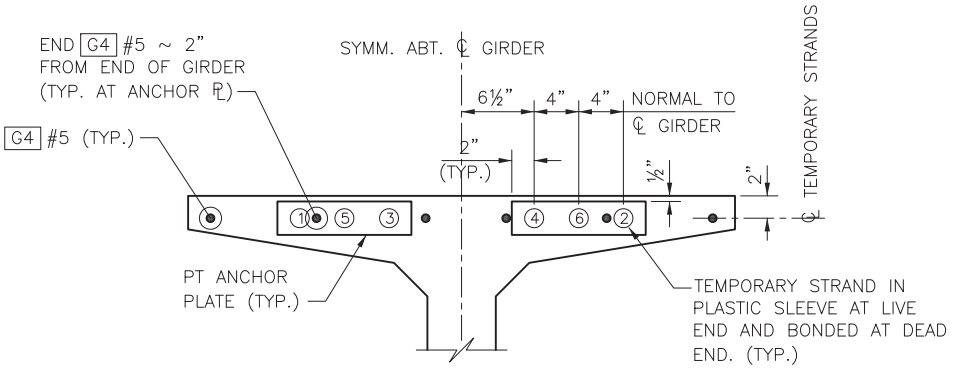

VIEW
C

TEMPORARY STRAND LOCATION SEQUENCE
SHALL BE AS SHOWN ①, ② ETC.

WSDOT BRIDGE STANDARD DRAWING 5.6-A4-12 - TO BE REVISED FOR 90% SUBMITTAL

60% REVIEW
NOT FOR CONSTRUCTION

Oct 21, 2014 - 12:33pm rschiffert J:\6002A\CADD\DS001\Drawings\STRUC\20100156_BR32.dwg Layout Name: WF Girder Details 2

No.	Date	Revision	By	Appr.

HNTB
HNTB Corporation
600 108th Avenue NE
Suite 900
Bellevue, WA 98004
(425) 455-3555

Perteet Inc.
425-252-7700 | 1-800-615-9900
2707 Colby Avenue, Suite 900
Everett, Washington 98201

LYNNWOOD WASHINGTON



Drawn By	Date
TDS	10/10/14
Designed By	10/10/14
EBB	10/10/14
Checked By	10/14/14
KL	10/14/14
Approved By	

SCALE
Horiz N/A
Vert N/A
Project Number 20100156

CITY OF LYNNWOOD
POPLAR WAY EXTENSION BRIDGE PHASE 1
WF42G & WF66G GIRDER DETAILS 3 OF 3

Drawing No.
BR32
Sheet No.
28
of Total 48

C.S. 3120 ~ PROJ. NO. TA2797 ~ NORTHWEST REGION ~ I-5 ~ MP 181.62 ~ CITY OF LYNNWOOD ~ POPLAR WAY EXTENSION BRIDGE

Oct 22, 2014 - 7:25am eschiffert J:\60024\CADD\DDSD\01\Drawings\STRUCT\0100156_BR33.dwg Layout Name: WF SCHEDULE AND NOTES

GIRDER SCHEDULE																																				
SPAN	GIRDER	GIRDER SERIES	END 1 TYPE	END 2 TYPE	"A" DIMENSION AT ℄ BEARINGS (IN)	INT. DIAPHRAGM TYPE (FULL OR PARTIAL)	L (FT-IN)	L _d (FT-IN)	L _L (FT-IN)	1 (FT-IN)	θ ₂ (DEG)	θ ₁ (DEG)	P ₂ (FT-IN)	PLAN LENGTH (ALONG GIRDER GRADE) (FT-IN)	MINIMUM CONC. COMP. STRENGTH		NUMBER OF STRAIGHT STRANDS	NUMBER OF HARPED STRANDS	NUMBER OF TEMP. STRANDS	LOCATION OF C.G. STRANDS			STRAIGHT STRAND TO EXTEND		DECK SCORED CAMBER C (IN)	D		REINFORCEMENT DETAILS								
															@ 28-DAYS F'℄ (KSI)	@ RELEASE F'℄ _i (KSI)				F (IN)	F _℄ (IN)	F _o (IN)	END 1	END 2		LOWER BOUND @ 40 DAYS (IN)	UPPER BOUND @ 120 DAYS (IN)	V1	V2 (IN)	V3	V4 (IN)	V5	V6 (IN)	H1 (FT-IN)		
1	A-C, L-N	WF42G	B	D	13.75	FULL	3'-0"		3'-6"	46.66	46.66			80'-4 7/8"	7.0	10.0	22	8	0	2.500	4.000	7.000								12.0	2.0	12.0	4.0	15.0	12.0	
1	D-K	WF42G	B	D	13.75	FULL	3'-0"		3'-6"	46.66	46.66			80'-4 7/8"	7.0	10.0	20	7	0	2.375	4.000	7.000								12.0	2.0	12.0	4.0	15.0	12.0	
2	A-C, L-N	WF66G	D	D	8.75	FULL	3'-6"		5'-6"	46.66	46.66			128'-11 5/8"	7.0	10.0	36	12	0	3.325	4.000	9.000								18.0	2.0	18.0	4.0	5.0	12.0	
2	D-K	WF66G	D	D	8.75	FULL	3'-6"		5'-6"	46.66	46.66			128'-11 5/8"	7.0	10.0	30	12	0	2.875	4.000	9.000								18.0	2.0	18.0	4.0	5.0	12.0	
3	A-C, L-N	WF66G	D	D	8.75	FULL	3'-6"		5'-6"	46.66	46.66			149'-0 1/2"	7.0	10.0	44	22	4	8.875	5.000	14.000								24.0	1.8	18.0	4.0	22.0	12.0	
3	D-K	WF66G	D	D	8.75	FULL	3'-6"		5'-6"	46.66	46.66			149'-0 1/2"	7.0	10.0	40	18	2	3.625	4.667	12.000								24.0	1.8	18.0	4.0	22.0	12.0	
4	A	WF42G	D	B	11.5	FULL	3'-0"		3'-6"	50.59	53.49			93'-6 3/8"	7.2	10.0	32	12	0	3.000	4.000	9.000								24.0	1.8	12.0	4.0	20.0	12.0	
4	B	WF42G	D	B	11.5	FULL	3'-0"		3'-6"	51.17	54.08			92'-3 1/4"	7.2	10.0	32	12	0	3.000	4.000	9.000								24.0	1.8	12.0	4.0	20.0	12.0	
4	C	WF42G	D	B	11.5	FULL	3'-0"		3'-6"	51.17	54.08			91'-0 1/4"	7.2	10.0	32	12	0	3.000	4.000	9.000								24.0	1.8	12.0	4.0	20.0	12.0	
4	D	WF42G	D	B	11.5	FULL	3'-0"		3'-6"	52.39	55.29			89'-9 1/4"	7.0	10.0	24	10	0	2.625	4.000	8.000								24.0	1.8	12.0	4.0	20.0	12.0	
4	E	WF42G	D	B	11.5	FULL	3'-0"		3'-6"	53.03	55.93			88'-6 3/8"	7.0	10.0	24	10	0	2.625	4.000	8.000								24.0	1.8	12.0	4.0	20.0	12.0	
4	F	WF42G	D	B	11.5	FULL	3'-0"		3'-6"	53.68	56.58			87'-3 5/8"	7.0	10.0	24	10	0	2.625	4.000	8.000								24.0	1.8	12.0	4.0	20.0	12.0	
4	G	WF42G	D	B	11.5	FULL	3'-0"		3'-6"	54.35	57.26			86'-1"	7.0	10.0	24	10	0	2.625	4.000	8.000								24.0	1.8	12.0	4.0	20.0	12.0	
4	H	WF42G	D	B	11.5	FULL	3'-0"		3'-6"	55.04	57.95			84'-10 1/2"	7.0	10.0	20	10	0	2.625	4.000	8.000								24.0	1.8	12.0	4.0	20.0	12.0	
4	I	WF42G	D	B	11.5	FULL	3'-0"		3'-6"	55.76	58.66			83'-8 1/8"	7.0	10.0	20	10	0	2.625	4.000	8.000								24.0	1.8	12.0	4.0	20.0	12.0	
4	J	WF42G	D	B	11.5	FULL	3'-0"		3'-6"	56.49	59.39			82'-5 7/8"	7.0	10.0	20	10	0	2.625	4.000	8.000								24.0	1.8	12.0	4.0	20.0	12.0	
4	K	WF42G	D	B	11.5	FULL	3'-0"		3'-6"	57.24	60.15			81'-3 3/4"	7.0	10.0	20	10	0	2.625	4.000	8.000								24.0	1.8	12.0	4.0	20.0	12.0	
4	L	WF42G	D	B	11.5	FULL	3'-0"		3'-6"	58.02	60.92			80'-1 7/8"	7.0	10.0	24	10	0	2.625	4.000	8.000								24.0	1.8	12.0	4.0	20.0	12.0	
4	M	WF42G	D	B	11.5	FULL	3'-0"		3'-6"	58.82	61.72			79'-0 1/8"	7.0	10.0	24	10	0	2.625	4.000	8.000								24.0	1.8	12.0	4.0	20.0	12.0	
4	N	WF42G	D	B	11.5	FULL	3'-0"		3'-6"	59.64	62.54			77'-10 7/8"	7.0	10.0	24	10	0	2.625	4.000	8.000								24.0	1.8	12.0	4.0	20.0	12.0	

GENERAL NOTES:

1.

PLAN LENGTH SHALL BE INCREASED AS NECESSARY TO COMPENSATE FOR SHORTENING DUE TO PRESTRESS AND SHRINKAGE.
2.

ALL PRETENSIONED AND TEMPORARY STRANDS SHALL BE 0.6"⌀ AASHTO M203 GRADE 270 LOW RELAXATION STRANDS, JACKED TO 202.5 KSI.
3.

FOR END TYPES A, C AND D CUT ALL STRANDS FLUSH WITH THE GIRDER ENDS AND PAINT WITH AN APPROVED EPOXY RESIN, EXCEPT FOR EXTENDED STRANDS AS SHOWN. FOR END TYPE B CUT ALL STRANDS 1" BELOW CONCRETE SURFACE AND GROUT WITH AN APPROVED EPOXY GROUT.
4.

THE TOP SURFACE OF THE GIRDER FLANGE SHALL BE ROUGHENED IN ACCORDANCE WITH SECTION 6-02.3(25)H OF THE WSDOT STANDARD SPECIFICATIONS.
5.

LIFTING EMBEDMENTS SHALL BE INSTALLED IN ACCORDANCE WITH SECTION 6-02.3(25)L OF THE WSDOT STANDARD SPECIFICATIONS.
6.

CAUTION SHALL BE EXERCISED IN HANDLING AND PLACING GIRDERS. ALL GIRDERS SHALL BE CHECKED BY THE CONTRACTOR TO ENSURE THAT THEY ARE BRACED ADEQUATELY TO PREVENT TIPPING AND TO CONTROL LATERAL BENDING DURING SHIPPING. ONCE ERRECTED, ALL GIRDERS SHALL BE BRACED Laterally TO PREVENT TIPPING UNTIL THE DIAPHRAGMS ARE CAST AND CURED.
7.

FORMS FOR BEARING PAD RECESSES SHALL BE CONSTRUCTED AND FASTENED IN SUCH A MANNER AS TO NOT CAUSE DAMAGE TO THE GIRDER DURING THE STRAND RELEASE OPERATION.
8.

TEMPORARY TOP STRANDS SHALL BE EITHER PRETENSIONED OR POST-TENSIONED IN ACCORDANCE WITH SECTION 6-02.3(25)L OF THE WSDOT STANDARD SPECIFICATIONS AND THE GIRDER DETAILS SHEETS. THE LIFTING LOCATION "L" AND CONCRETE RELEASE STRENGTH "F'℄i" SHOWN IN THE GIRDER SCHEDULE ASSUME THAT THE TEMPORARY TOP STRANDS ARE PRETENSIONED. ALTERNATIVELY, POST-TENSIONED TEMPORARY TOP STRANDS MAY BE USED IF THE LIFTING POINTS IN THE GIRDER SCHEDULE ARE MAINTAINED AND THE STRANDS ARE STRESSED PRIOR TO LIFTING THE GIRDER FROM THE FORM.
9.

FOR DIAPHRAGMS, OMIT HOLES AND PLACE INSERTS ON THE INTERIOR FACE OF EXTERIOR GIRDERS. PLACE HOLES AND INSERTS PARALLEL TO SKEW. INSERTS SHALL BE 1"⌀ MEADOWBURKE MX-3 HI-TENSILE, 1"⌀ x 5½" WILLIAMS F22 OPEN FERRULE INSERT, 1"⌀ x 4½" DAYTON-SUPERIOR F-62 FLARED THIN SLAB FERRULE INSERT OR APPROVED EQUAL.
10.

DEFORMED WELDED WIRE REINFORCEMENT CONFORMING TO SECTION 9-07.7 OF THE WSDOT STANDARD SPECIFICATIONS WITH DEFORMED WIRE CONFORMING TO SECTION 9-07.8 OF THE WSDOT STANDARD SPECIFICATIONS MAY BE SUBSTITUTED FOR MILD STEEL REINFORCEMENT IF AASHTO LRFD BRIDGE DESIGN SPECIFICATION REQUIREMENTS (INCLUDING DEVELOPMENT AND ANCHORAGE) ARE MET. WELDED WIRE REINFORCEMENT SHALL HAVE THE SAME AREA AND SPACING AS THE MILD STEEL REINFORCEMENT THAT IT REPLACES AND THE YIELD STRENGTH SHALL BE GREATER THAN OR EQUAL TO 60 KSI. SHEAR STIRRUP LONGITUDINAL WIRES AND TACK WELDS SHALL BE EXCLUDED FROM GIRDER WEBS. LONGITUDINAL WIRES FOR ANCHORAGE OF WELDED WIRE REINFORCEMENT SHALL HAVE AN AREA OF 40% OR MORE OF THE AREA OF THE WIRE BEING ANCHORED BUT SHALL NOT BE LESS THAN D4.

WSDOT BRIDGE STANDARD DRAWING 5.6-A4-1 - TO BE REVISED FOR 90% SUBMITTAL

60% REVIEW

NOT FOR CONSTRUCTION

No.	Date	Revision	By	Appr.	

HNTB
HNTB Corporation
600 108th Avenue NE
Suite 900
Bellevue, WA 98004
(425) 455-3555



Perteet Inc.
425-252-7700 | 1-800-615-9900
2707 Colby Avenue, Suite 900
Everett, Washington 98201

LYNNWOOD
WASHINGTON




Drawn By TDS
Designed By EBB
Checked By KL
Approved By
Date 10/10/14
10/10/14
10/14/14

SCALE
Horiz N/A
Vert N/A
Project Number 20100156


CITY OF LYNNWOOD
POPLAR WAY EXTENSION BRIDGE PHASE 1
GIRDER SCHEDULE & NOTES

Drawing No. BR33	
Sheet No. 29	48 of Total

C.S. 3120 ~ PROJ. NO. TA2797 ~ NORTHWEST REGION ~ I-5 ~ MP 181.62 ~ CITY OF LYNNWOOD ~ POPLAR WAY EXTENSION BRIDGE

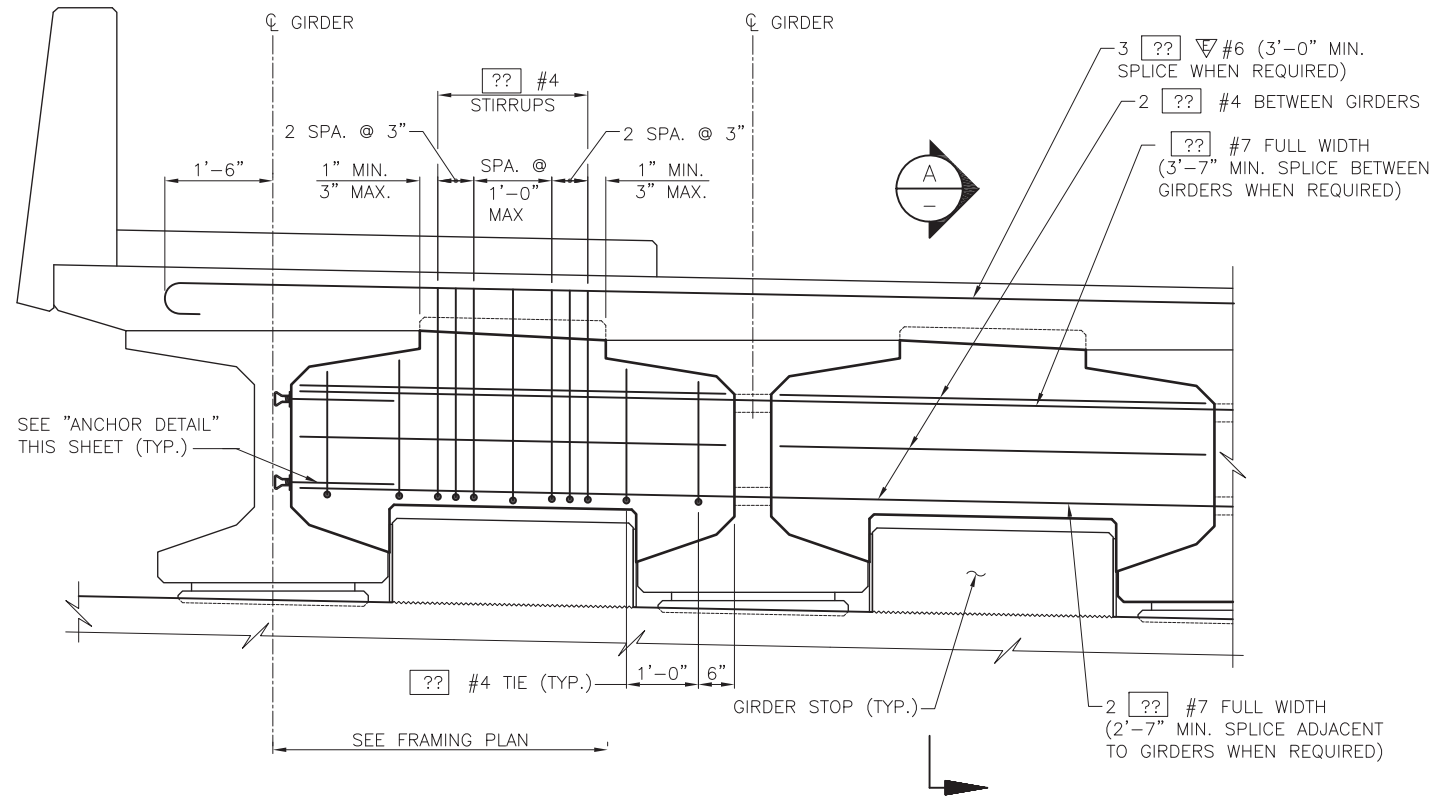

**ELEVATION
END DIAPHRAGM**
DIMENSIONS ARE ALONG DIAPHRAGM

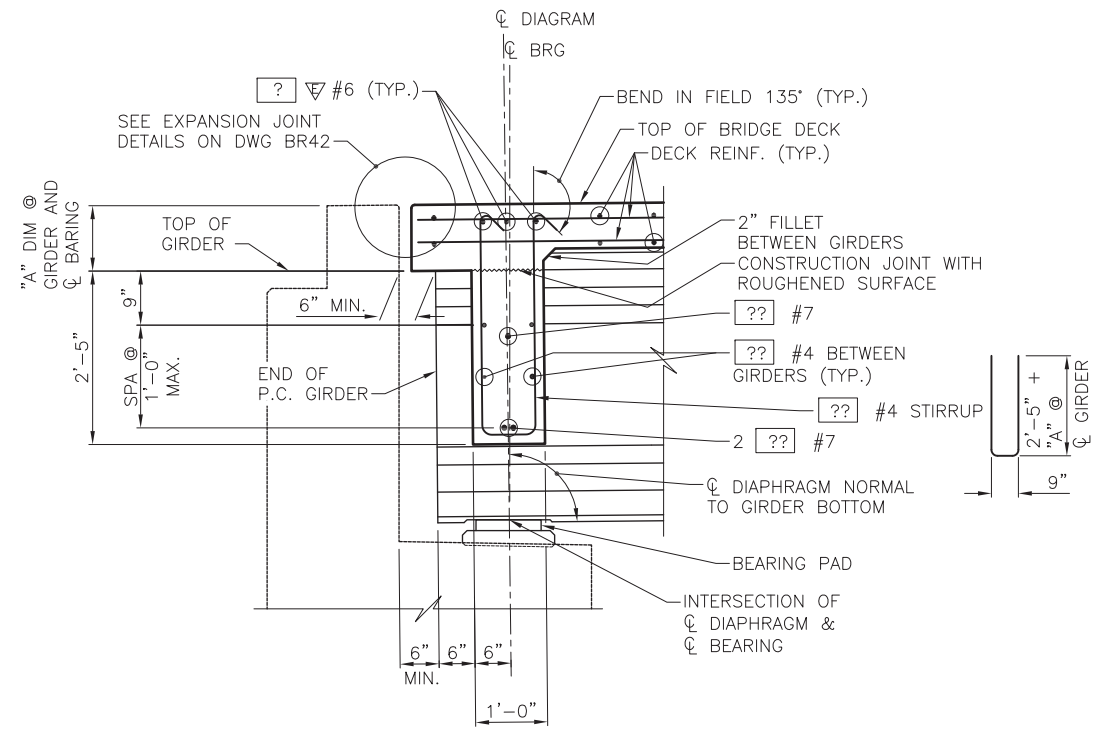


SECTION A
—

LONGITUDINAL DIMENSIONS ARE NORMAL TO DIAPHRAGM.
GIRDER STOP NOT SHOWN FOR CLARITY.
+ GRADE SHOWN, -GRADE SIMILAR.

NOTES:

- GIRDERS SHALL BE HELD RIGIDLY IN PLACE WHEN DIAPHRAGMS ARE PLACED.
- IT MAY BE NECESSARY TO THREAD #7 REINFORCING BARS THROUGH HOLES IN GIRDERS PRIOR TO PLACING EXTERIOR GIRDERS.
- CUT/RELEASE GIRDER TEMPORARY STRANDS BEFORE CASTING DIAPHRAGM. SEE TEMPORARY STRAND CUTTING SEQUENCE.
- LONGITUDINAL DIMENSIONS ARE NORMAL TO SKEW.
- FOR CONCRETE PLACEMENT PROCEDURE SEE CONSTRUCTION SEQUENCE SHEETS.

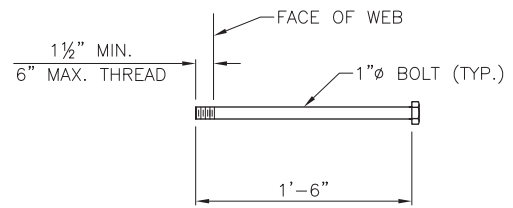

ANCHOR DETAIL
ASTM A-307

WSDOT BRIDGE STANDARD DRAWING 5.6-A4-15 - TO BE REVISED FOR 90% SUBMITTAL

60% REVIEW
NOT FOR CONSTRUCTION

No.	Date	Revision	By	Appr.



Perteet Inc.
425-252-7700 | 1-800-615-9900
2707 Colby Avenue, Suite 900
Everett, Washington 98201



Drawn By	Date
TDS	10/10/14
Designed By	
EBB	10/10/14
Checked By	
KL	10/14/14
Approved By	

SCALE
Horiz N/A
Vert N/A
Project Number 20100156


CITY OF LYNNWOOD
POPLAR WAY EXTENSION BRIDGE PHASE 1
END DIAPHRAGM DETAILS

Drawing No.
BR34
Sheet No.
30
48 of Total

Oct 22, 2014 - 7:27am eschiffert J:\60024\CADD\SDS\01\Drawings\STRUC\20100156_BR34.dwg Layout Name: WFA2G End Diaphragm Details


C.S 3120 ~ PROJ. NO. TA2797 ~ NORTHWEST REGION ~ I-5 ~ MP 181.62 ~ CITY OF LYNNWOOD ~ POPLAR WAY EXTENSION BRIDGE

Oct 22, 2014 - 12:52pm rschiffert J:\6002A\CADD\Drawings\STRUC\20100156_BR33.dwg Layout Name: WF42G & WF66G Intermediate Diaphragms

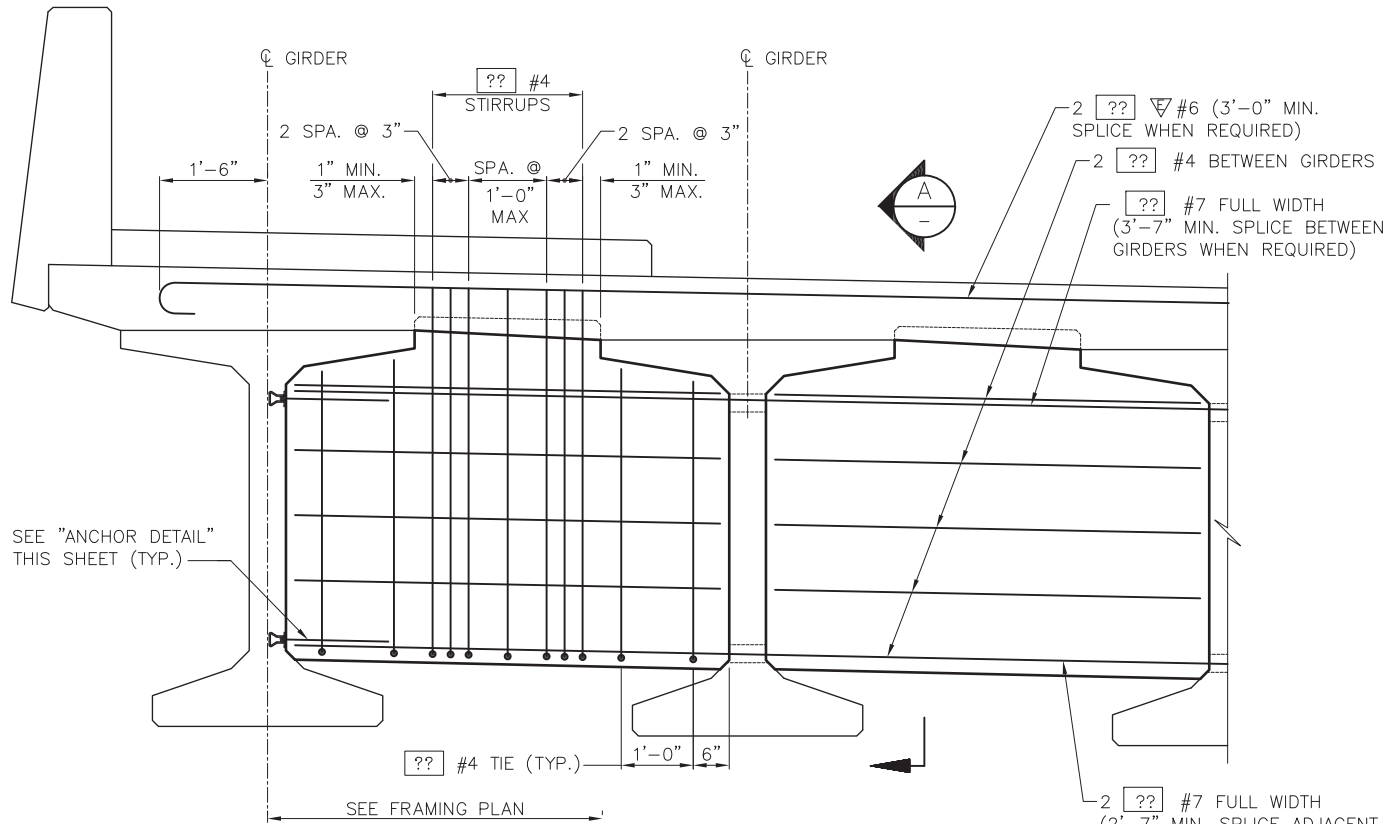


**WF66G GIRDER ELEVATION
INTERMEDIATE DIAPHRAGM**

DIMENSIONS ARE ALONG DIAPHRAGM

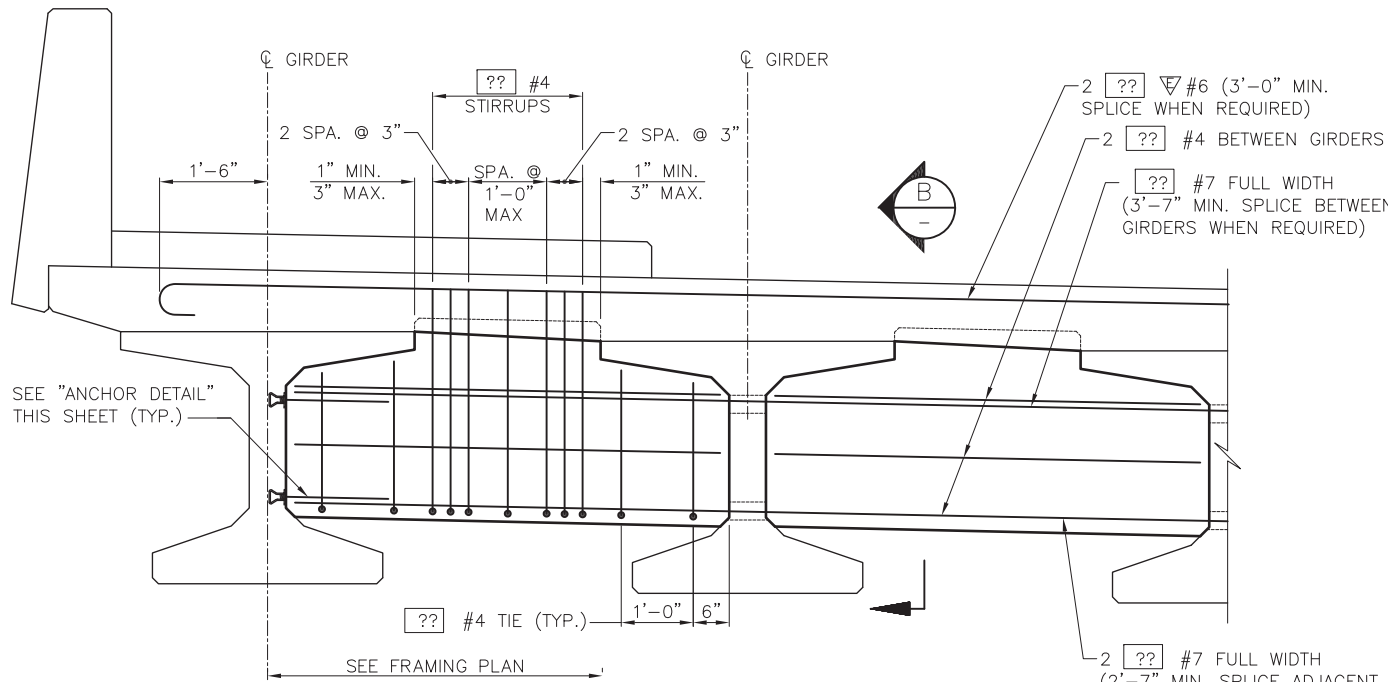


**WF42G GIRDER ELEVATION
INTERMEDIATE DIAPHRAGM**

DIMENSIONS ARE ALONG DIAPHRAGM

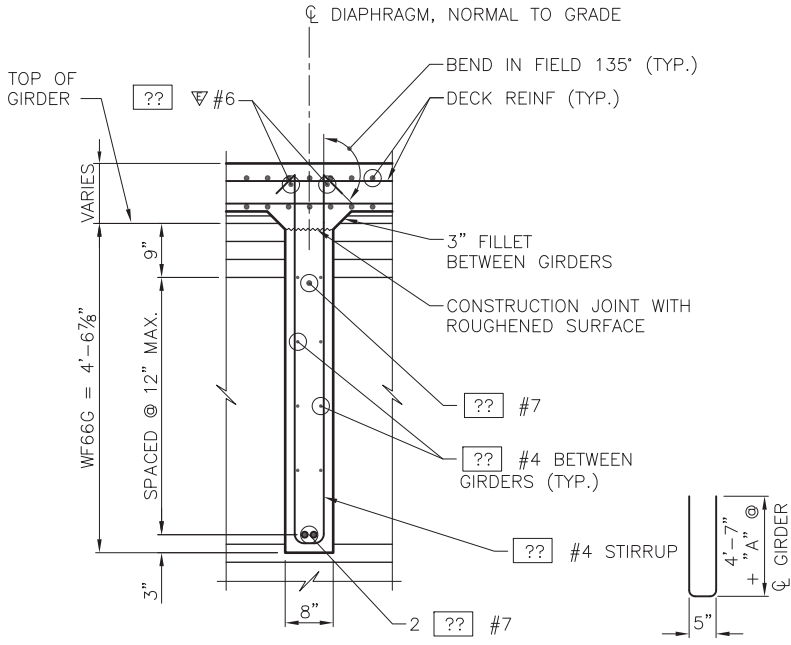


SECTION A

SEE "GIRDER
SCHEDULE AND
NOTES" DWG BR33
FOR DIMENSION "A".

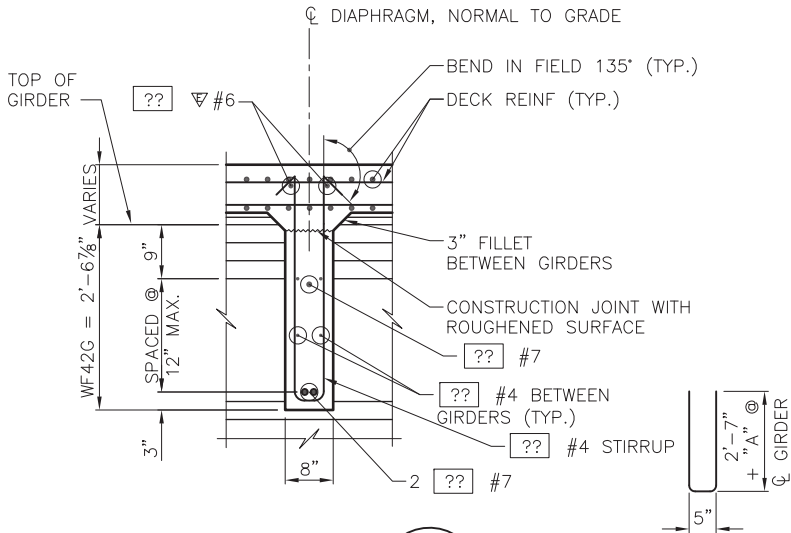

SECTION B

SEE "GIRDER
SCHEDULE AND
NOTES" DWG BR33
FOR DIMENSION "A".

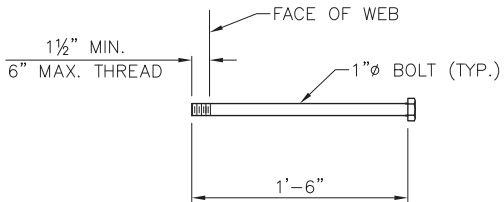

ANCHOR DETAIL
ASTM A-307

NOTES:

1. GIRDERS SHALL BE HELD RIGIDLY IN PLACE WHEN DIAPHRAGMS ARE PLACED.
2. IT MAY BE NECESSARY TO THREAD #7 REINFORCING BARS THROUGH HOLES IN GIRDERS PRIOR TO PLACING EXTERIOR GIRDERS.
3. CUT/RELEASE GIRDER TEMPORARY STRANDS BEFORE CASTING DIAPHRAGM. SEE TEMPORARY STRAND CUTTING SEQUENCE.
4. LONGITUDINAL DIMENSIONS ARE NORMAL TO SKEW.
5. FOR CONCRETE PLACEMENT PROCEDURE SEE "SUPERSTRUCTURE CONSTRUCTION SEQUENCE" DRAWINGS.

**WSDOT BRIDGE STANDARD DRAWING 5.6-A4-20 -
TO BE REVISED FOR 90% SUBMITTAL**

**60% REVIEW
NOT FOR CONSTRUCTION**

No.	Date	Revision	By	Appr.

HNTB
HNTB Corporation
600 108th Avenue NE
Suite 900
Bellevue, WA 98004
(425) 455-3555



Pertee Inc.
425-252-7700 | 1-800-615-9900
2707 Colby Avenue, Suite 900
Everett, Washington 98201

**LYNNWOOD
WASHINGTON**



Drawn By TDS
Designed By EBB
Checked By KL
Approved By
Date 10/10/14
10/10/14
10/14/14


SCALE
Horiz N/A
Vert N/A
Project Number 20100156

**CITY OF LYNNWOOD
POPLAR WAY EXTENSION BRIDGE PHASE 1
INTERMEDIATE DIAPHRAGM DETAILS**

Drawing No. **BR35**
Sheet No. 31 of 48
of Total

C.S. 3120 ~ PROJ. NO. 1A2797 ~ NORTHWEST REGION ~ I-5 ~ MP 181.62 ~ CITY OF LYNNWOOD ~ POPLAR WAY EXTENSION BRIDGE

Oct 21, 2014 - 10:32am rschiffert J:\60024\CADD\DS001\Drawings\STRUC\20100156_BR36.dwg Layout Name: Deck Reinforcing Plan 1

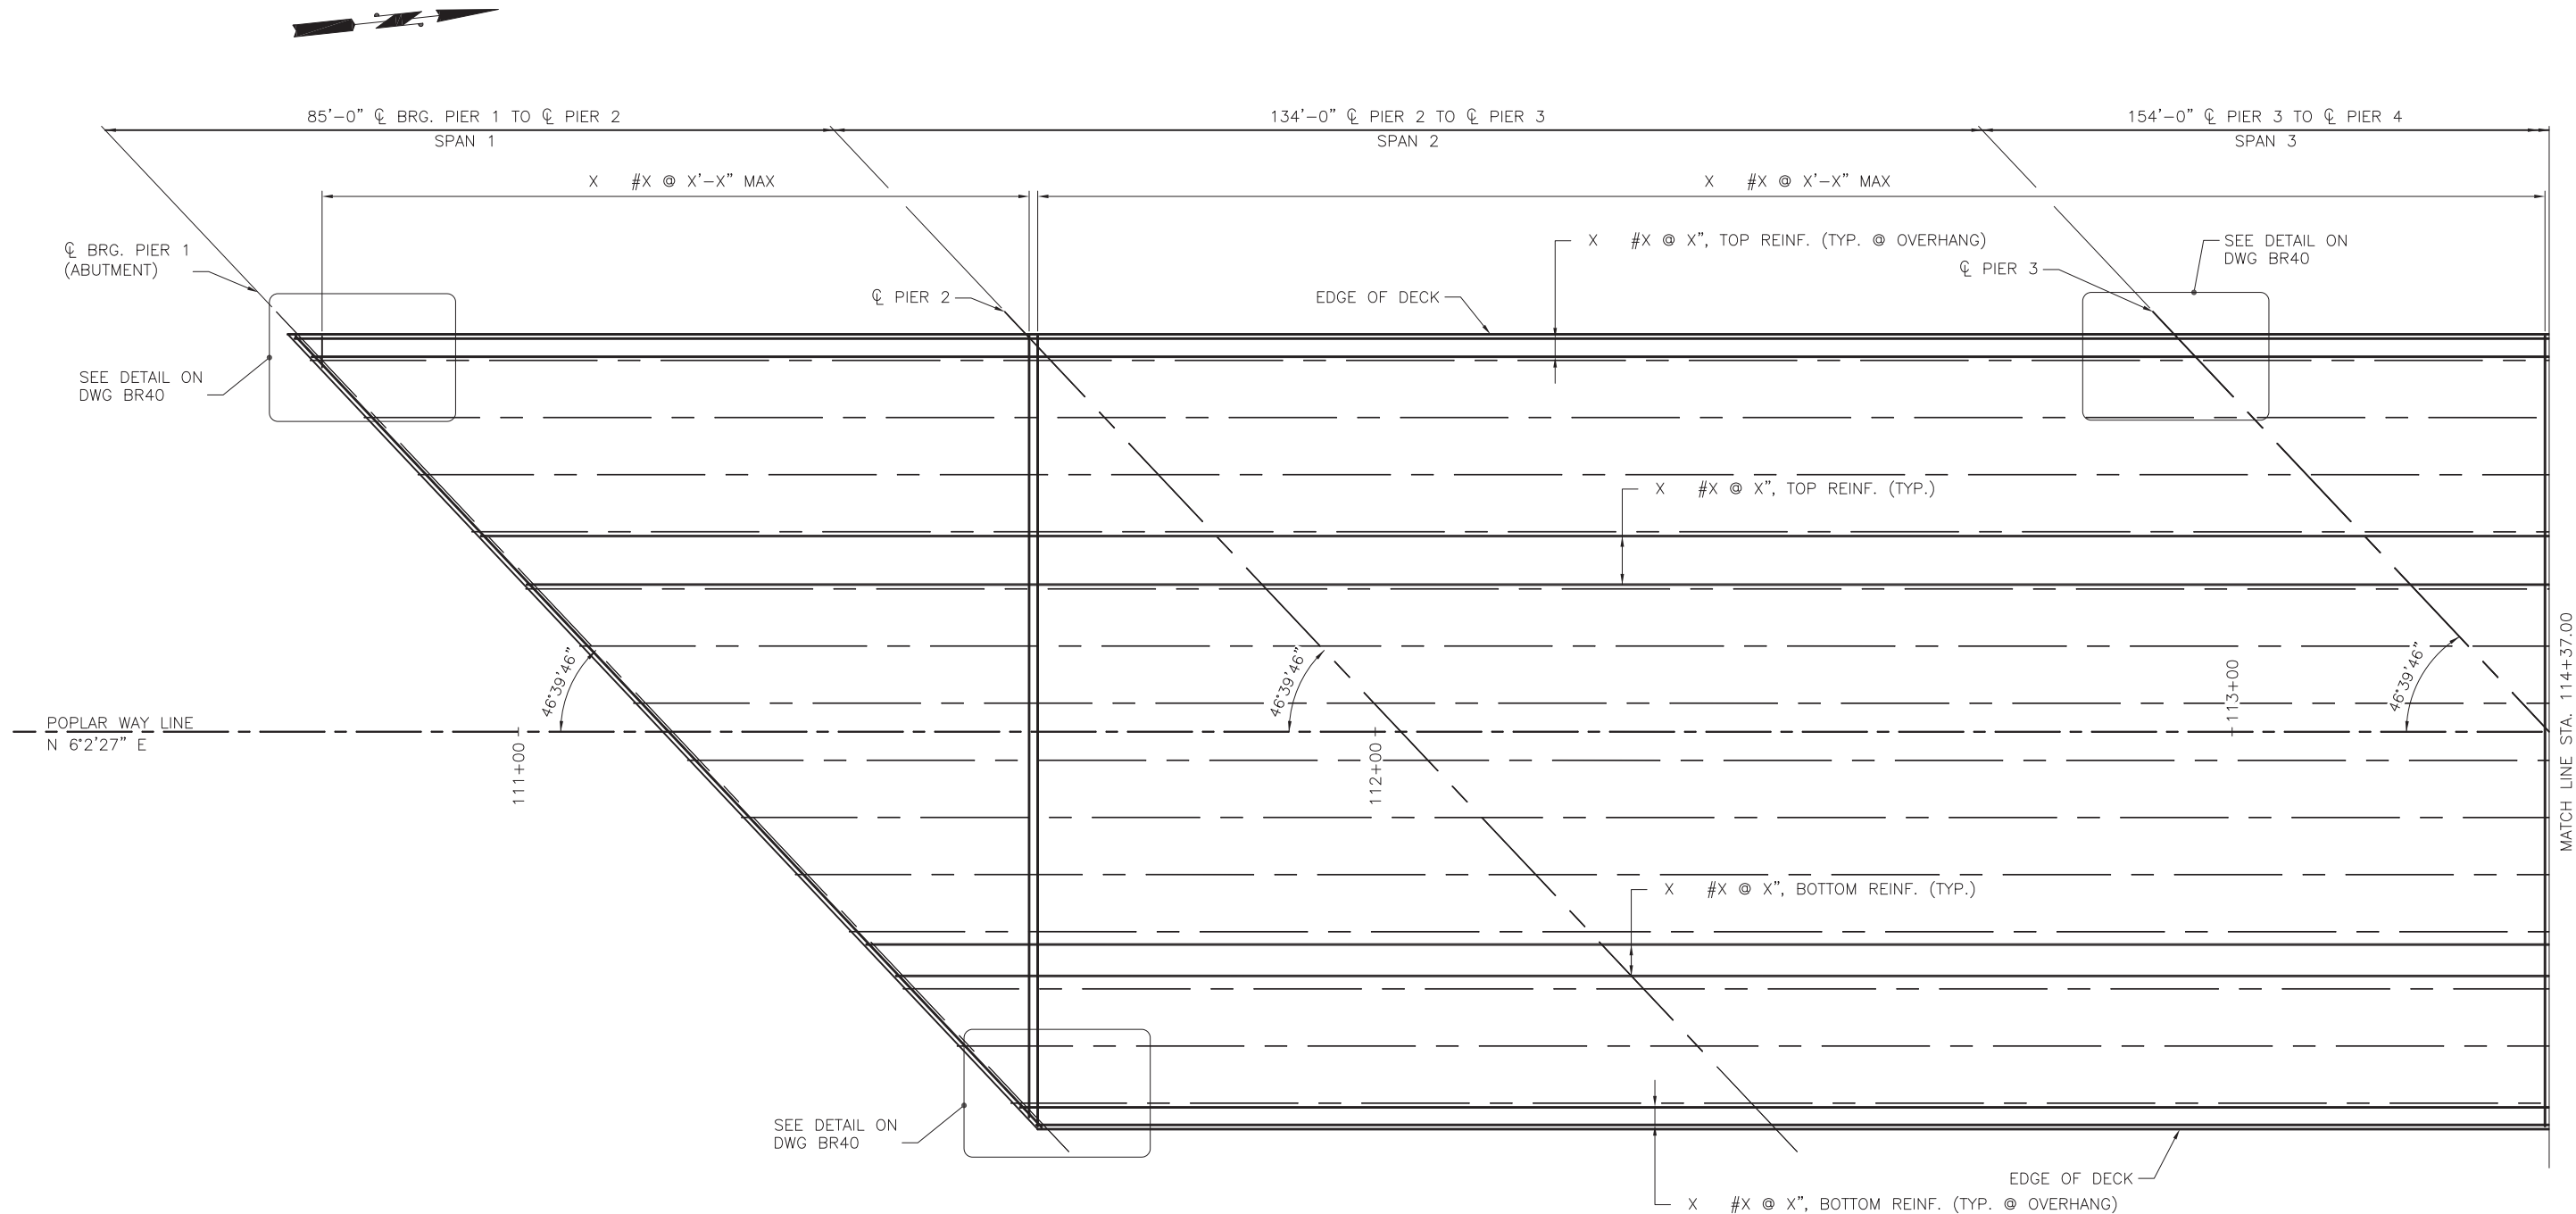

DECK REINFORCING PLAN
IS N 52°42'13" E

60% REVIEW
NOT FOR CONSTRUCTION

No.	Date	Revision	By	Appr.	

HNTB
HNTB Corporation
600 108th Avenue NE
Suite 900
Bellevue, WA 98004
(425) 455-3555

Perteet Inc.
425-252-7700 | 1-800-615-9900
2707 Colby Avenue, Suite 900
Everett, Washington 98201

LYNNWOOD WASHINGTON



Drawn By	Date
TDS	10/10/14
Designed By	
EBB	10/10/14
Checked By	
KL	10/14/14
Approved By	

SCALE
Horiz N/A
Vert N/A
Project Number 20100156

CITY OF LYNNWOOD
POPLAR WAY EXTENSION BRIDGE PHASE 1
DECK REINFORCING PLAN 1 OF 2

Drawing No. **BR36**
Sheet No. 32 of 48
of Total

C.S. 3120 ~ PROJ. NO. TA2797 ~ NORTHWEST REGION ~ I-5 ~ MP 181.62 ~ CITY OF LYNNWOOD ~ POPLAR WAY EXTENSION BRIDGE