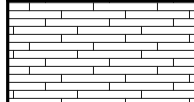
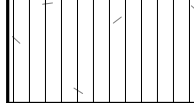

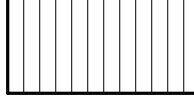
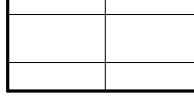


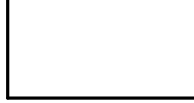
 
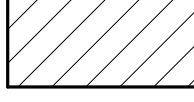

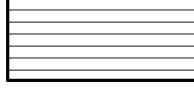
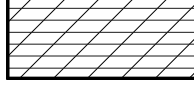

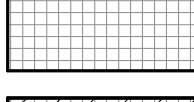

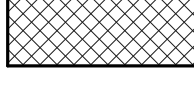



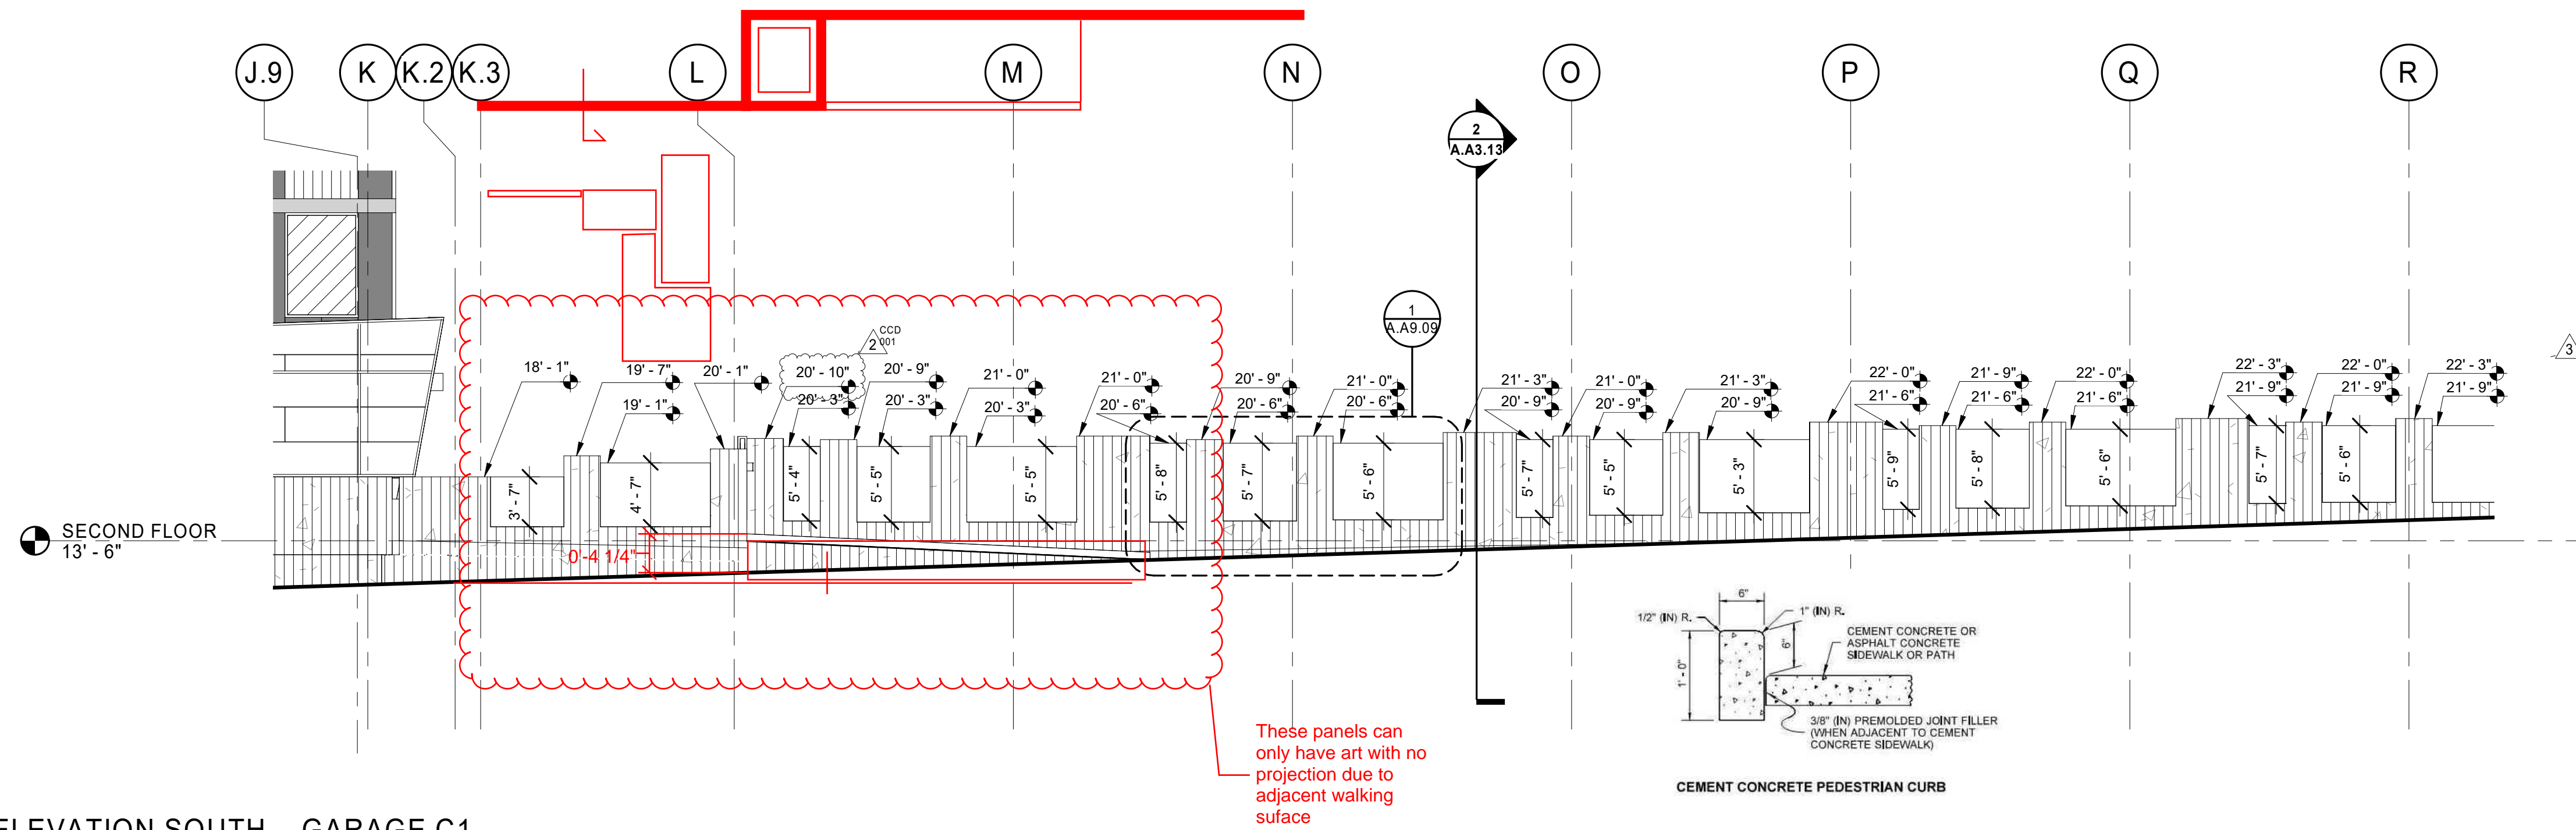
REVISION SCHEDULE		
Delta	Issued As	Issue Date
1	ADD 007	06/14/2021
2	CCD-001	01/22/2022
3	RFI 115	11/22/2021

GENERAL NOTES

- CONTACTOR SHALL VERIFY AND CONFIRM DIMENSIONS AND LAYOUT INFORMATION. NOTIFY ARCHITECT OF ANY CONFLICTS OR DISCREPANCIES PRIOR TO CONSTRUCTION. DO NOT SCALE DRAWINGS.
- ELEVATIONS 0'-0" = 422.33'-0". FINISH FLOOR ELEVATION INDICATED ON CIVIL DRAWINGS. FINISH GRADE VARIES BUILDING PERIMETER. REFER TO CIVIL DRAWINGS FOR ADDITIONAL INFORMATION.
- SEE A A6.20 FOR WINDOW SCHEDULE
- REFER TO GARAGE FLOOR PLANS FOR TOP OF GARAGE WALL ELEVATIONS WHERE NOT NOTED.

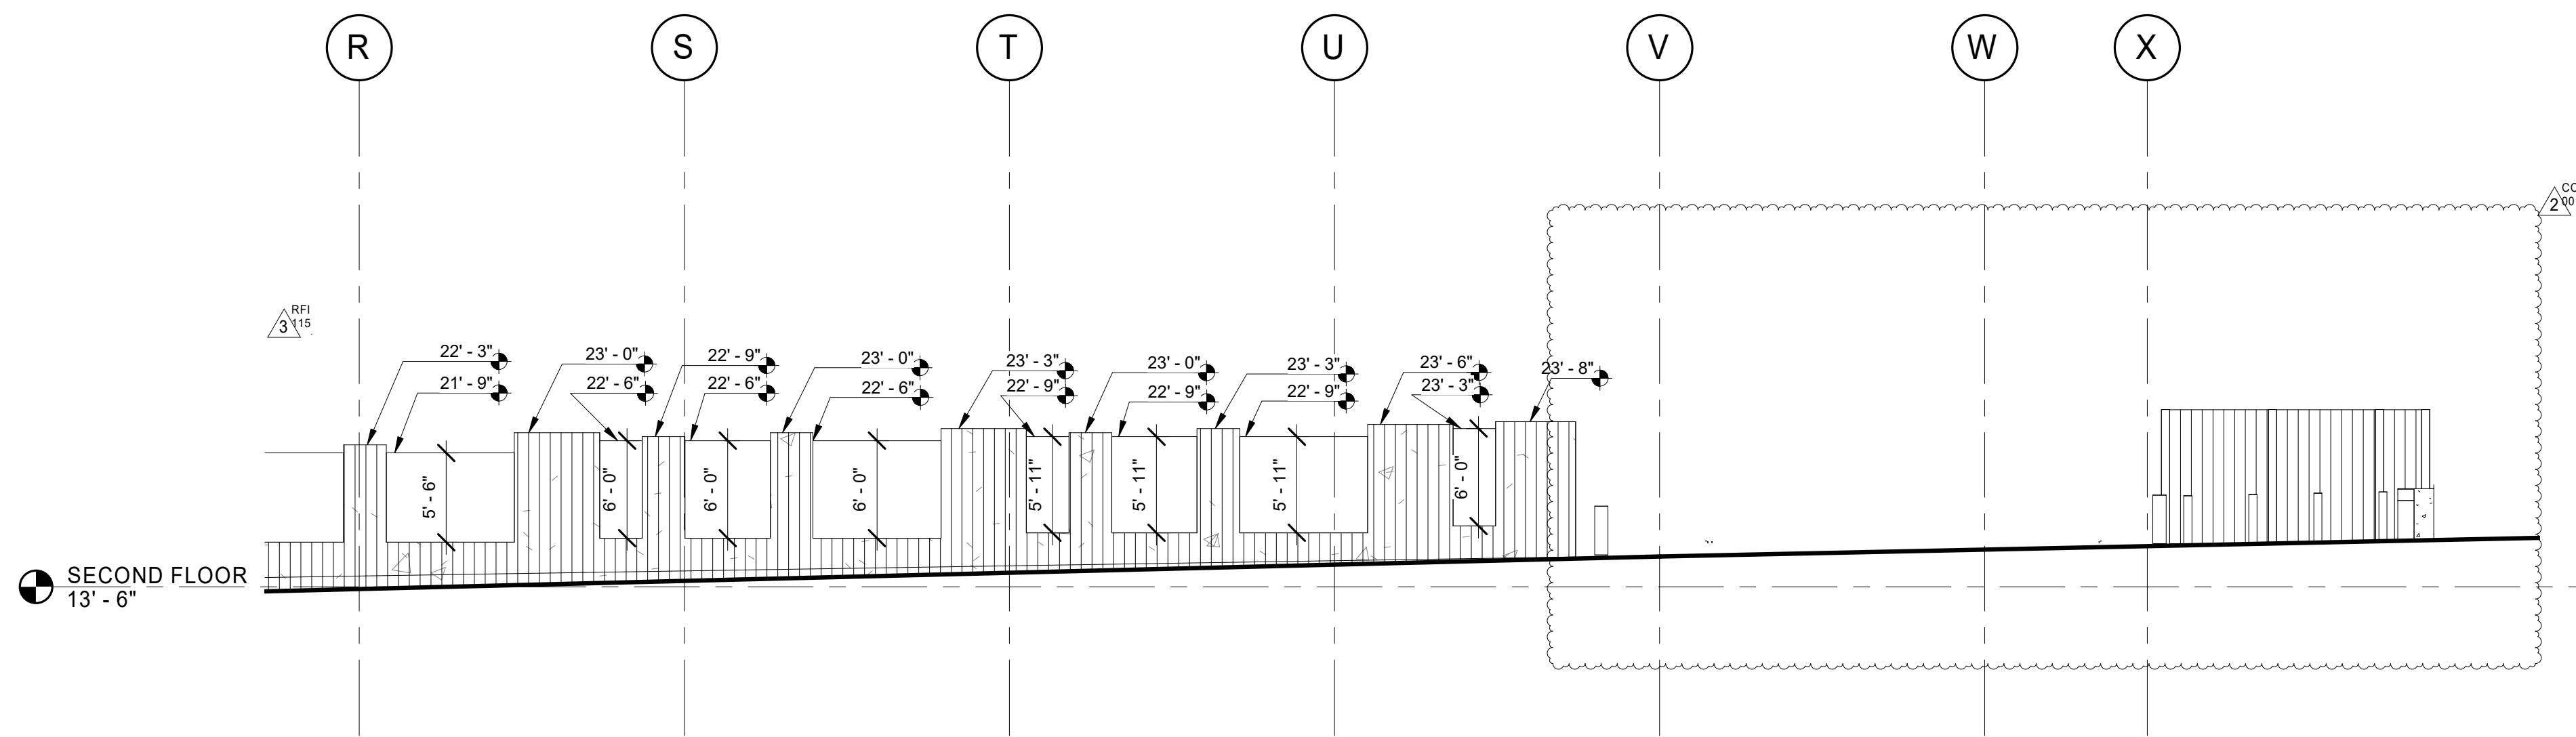
LEGEND

-  EXTERIOR TONGUE AND GROOVE CEDAR WALL PANEL
-  BOARD FORMED CONCRETE
-  MP - 1
COLOR: SLATE GRAY
-  MP - 2
COLOR: COOL ZINC GRAY
-  MP - 3
COLOR: TERRACOTTA
-  MP - 4
COLOR: CHAMPAGNE METALLIC
-  MP - 5
COLOR: ZINC GRAY
-  M (METAL)
COLOR: WEATHERING STEEL
-  IG - 1 CLEAR
-  IG - 2 FRITTED
-  IG - 3 SPANDEL
COLOR: TO MATCH MP - 1
-  IG - 5a SAFETY
-  IG - 5b SAFETY FRITTED
-  IG - 5c SAFETY SPANDEL
-  IG - 6 BALLISTIC
-  IG - 7 FRITTED BALLISTIC
-  BALLISTIC WALL PANELING
-  PARTIAL ELEVATION MARKER



3 ELEVATION SOUTH - GARAGE C1

A.A2.14 1/8" = 1'-0"



2 ELEVATION SOUTH - GARAGE C2

A.A2.14 1/8" = 1'-0"