

NW 1/4, NW 1/4, SECTION 21, TOWNSHIP 27 NORTH, RANGE 4 EAST, W.M.

CATCH BASIN SCHEDULE


MARK	TYPE	RIM ELEV	INV ELEV	NOTES
1	54" TYPE II	357.86	(12" N): 348.50 (12" S): 348.50	SOLID LID, FLOW CONTROL STRUCTURE
2	TYPE I	355.66	(12" N): 352.52 (12" S): 352.52	VANED GRATE
3	TYPE I	359.87	(12" N): 356.87 (12" S): 356.87	VANED GRATE
4	TYPE I	367.08	(12" W): 367.60 (12" N): 367.60 (12" S): 367.60	VANED GRATE
5	TYPE I	366.20	(12" S): 363.20	VANED GRATE
6	TYPE I	367.85	(4" N): 364.85 (4" S): 364.85 (12" W): 364.85 (12" E): 364.85	VANED GRATE
7	TYPE I	368.40	(12" S): 365.40 (12" E): 365.40	VANED GRATE
8	TYPE I	371.15	(12" W): 366.85 (12" N): 366.85	VANED GRATE
9	TYPE I	370.20	(12" W): 367.15 (12" E): 367.15	VANED GRATE
10	TYPE I	370.67	(12" E): 367.67	VANED GRATE
11	TYPE I	359.70	(4" W): 356.0 (12" E): 356.0	VANED GRATE
12	48" TYPE II	353.33	(12" N): 347.75 (24" W): 347.25 (24" E): 347.25	SOLID LID

PAVING LEGEND

- NEW ASPHALT/UTILITY SAWCUT
- OVERLAID EXISTING ASPHALT
- NEW CONCRETE
- PERMEABLE PAVEMENT

APN 00565300000405

APN 00565300000403

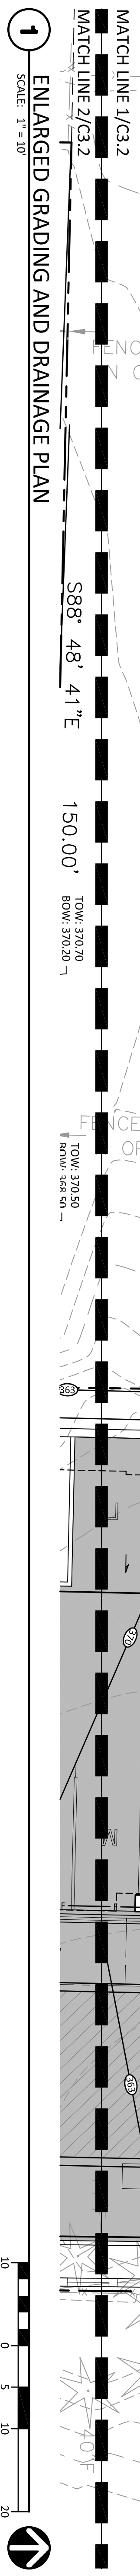


APOLLO APARTMENTS SCRIBER LAKE
5707 & 5723 198TH ST SW
LYNNWOOD, WA 98036

ENLARGED GRADING AND
DRAINAGE PLAN

C3.2




DESIGN: MGM
DRAWN: ATD
CHECK: JPU
JOB NO.: 25317.20
DATE: 11/11/25

MARK	DATE	DESCRIPTION
	11/11/25	DESIGN REVIEW

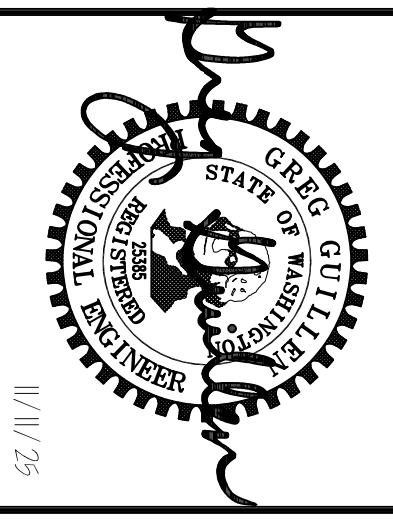

ENGINEERING

250 4TH AVE. S., SUITE 200
EDMUNDS, WASHINGTON 98020
PHONE: (425) 778-5550
FAX: (425) 778-5556

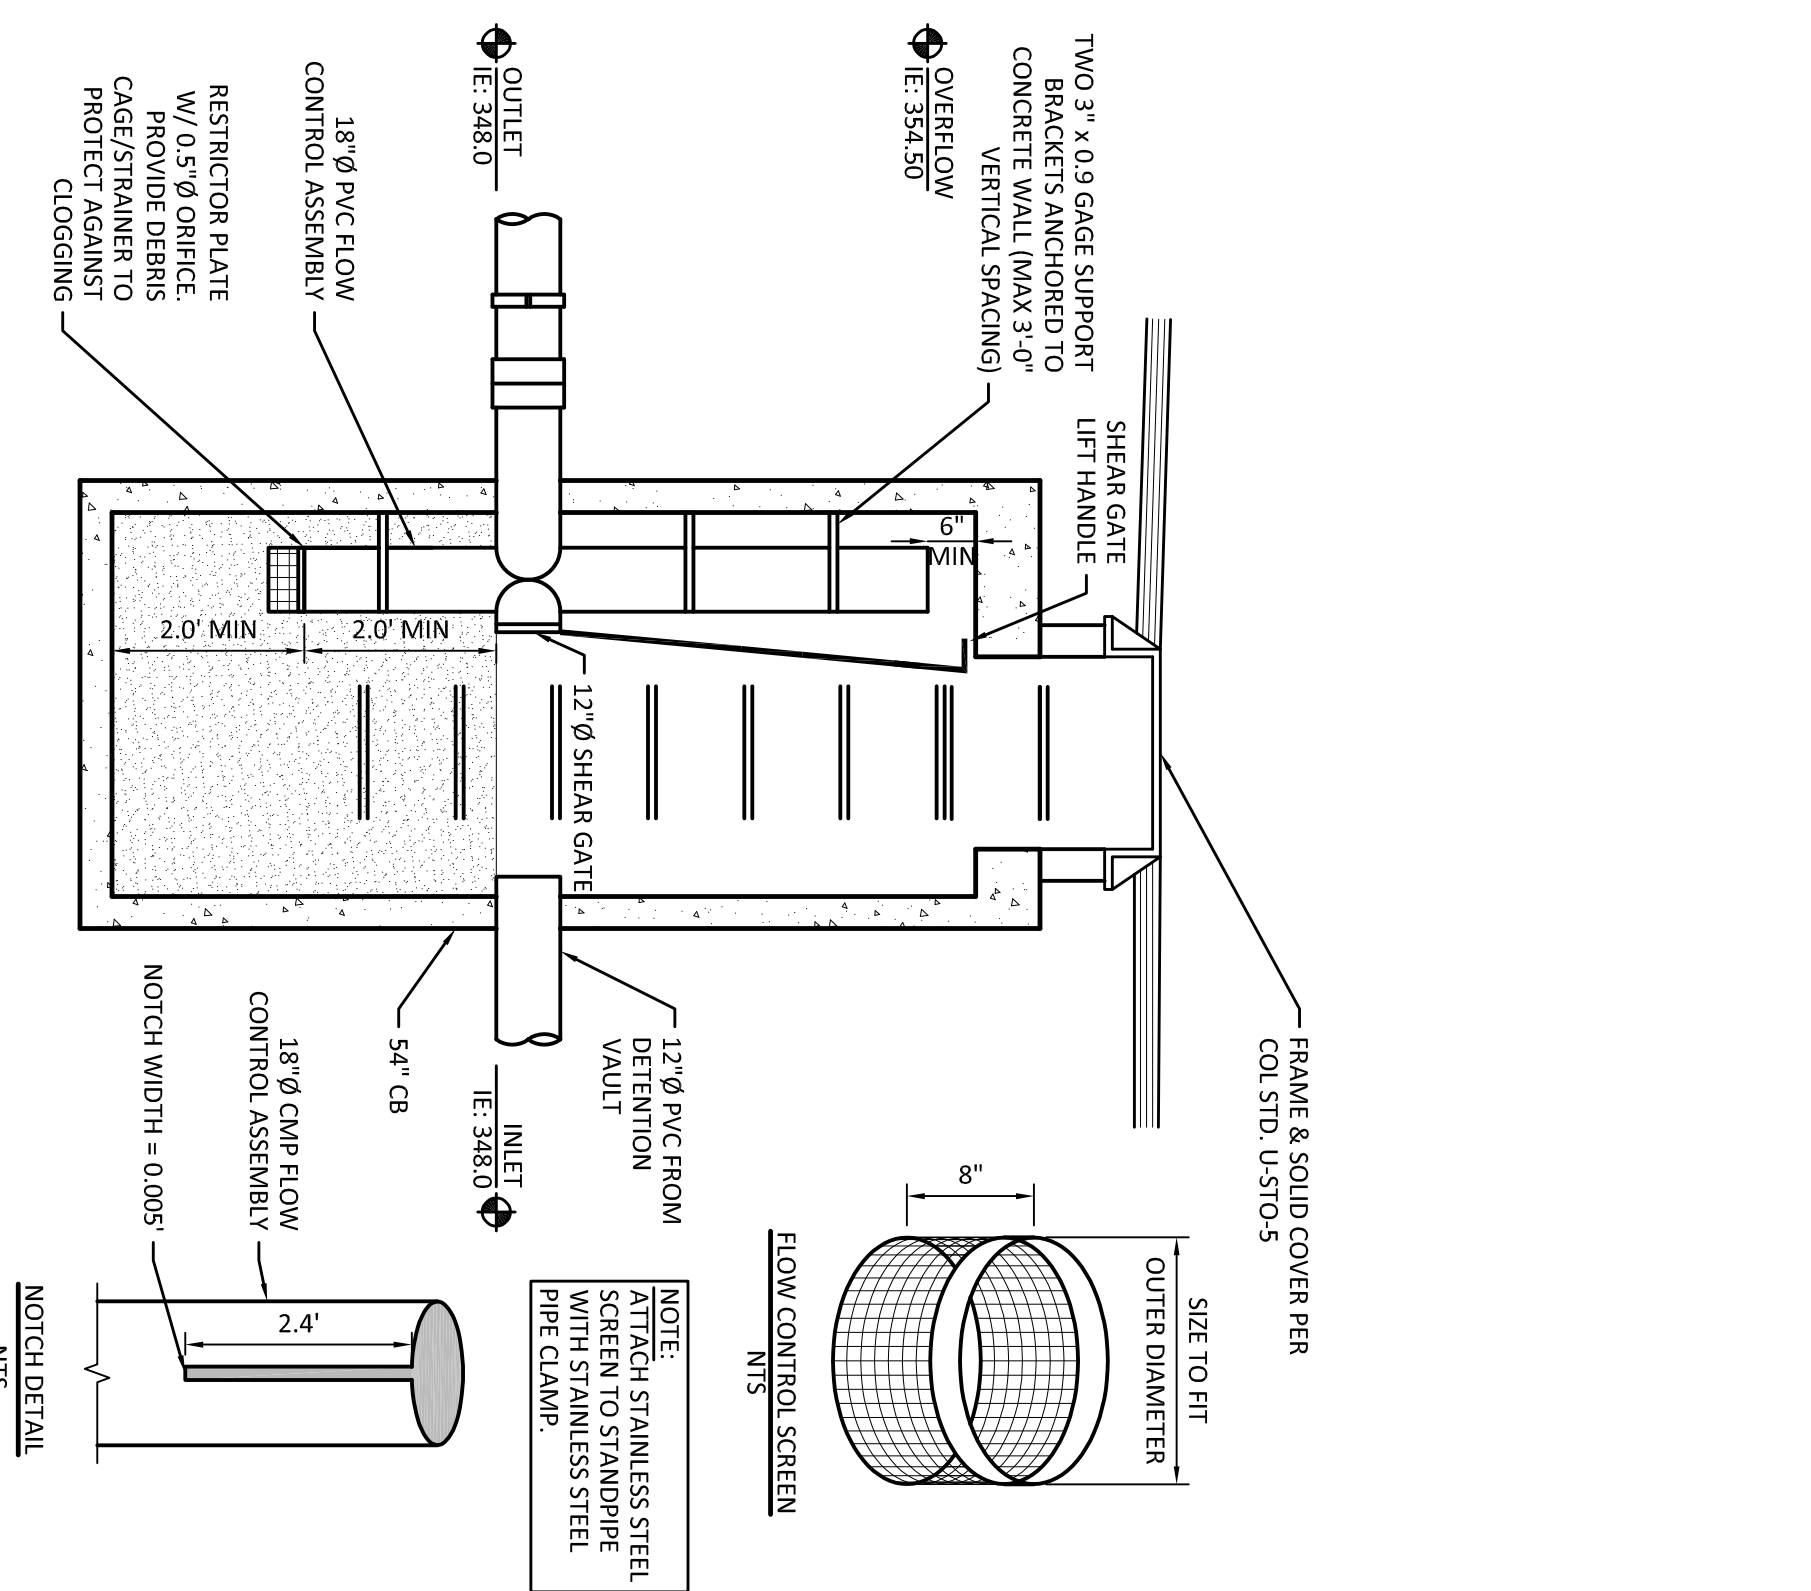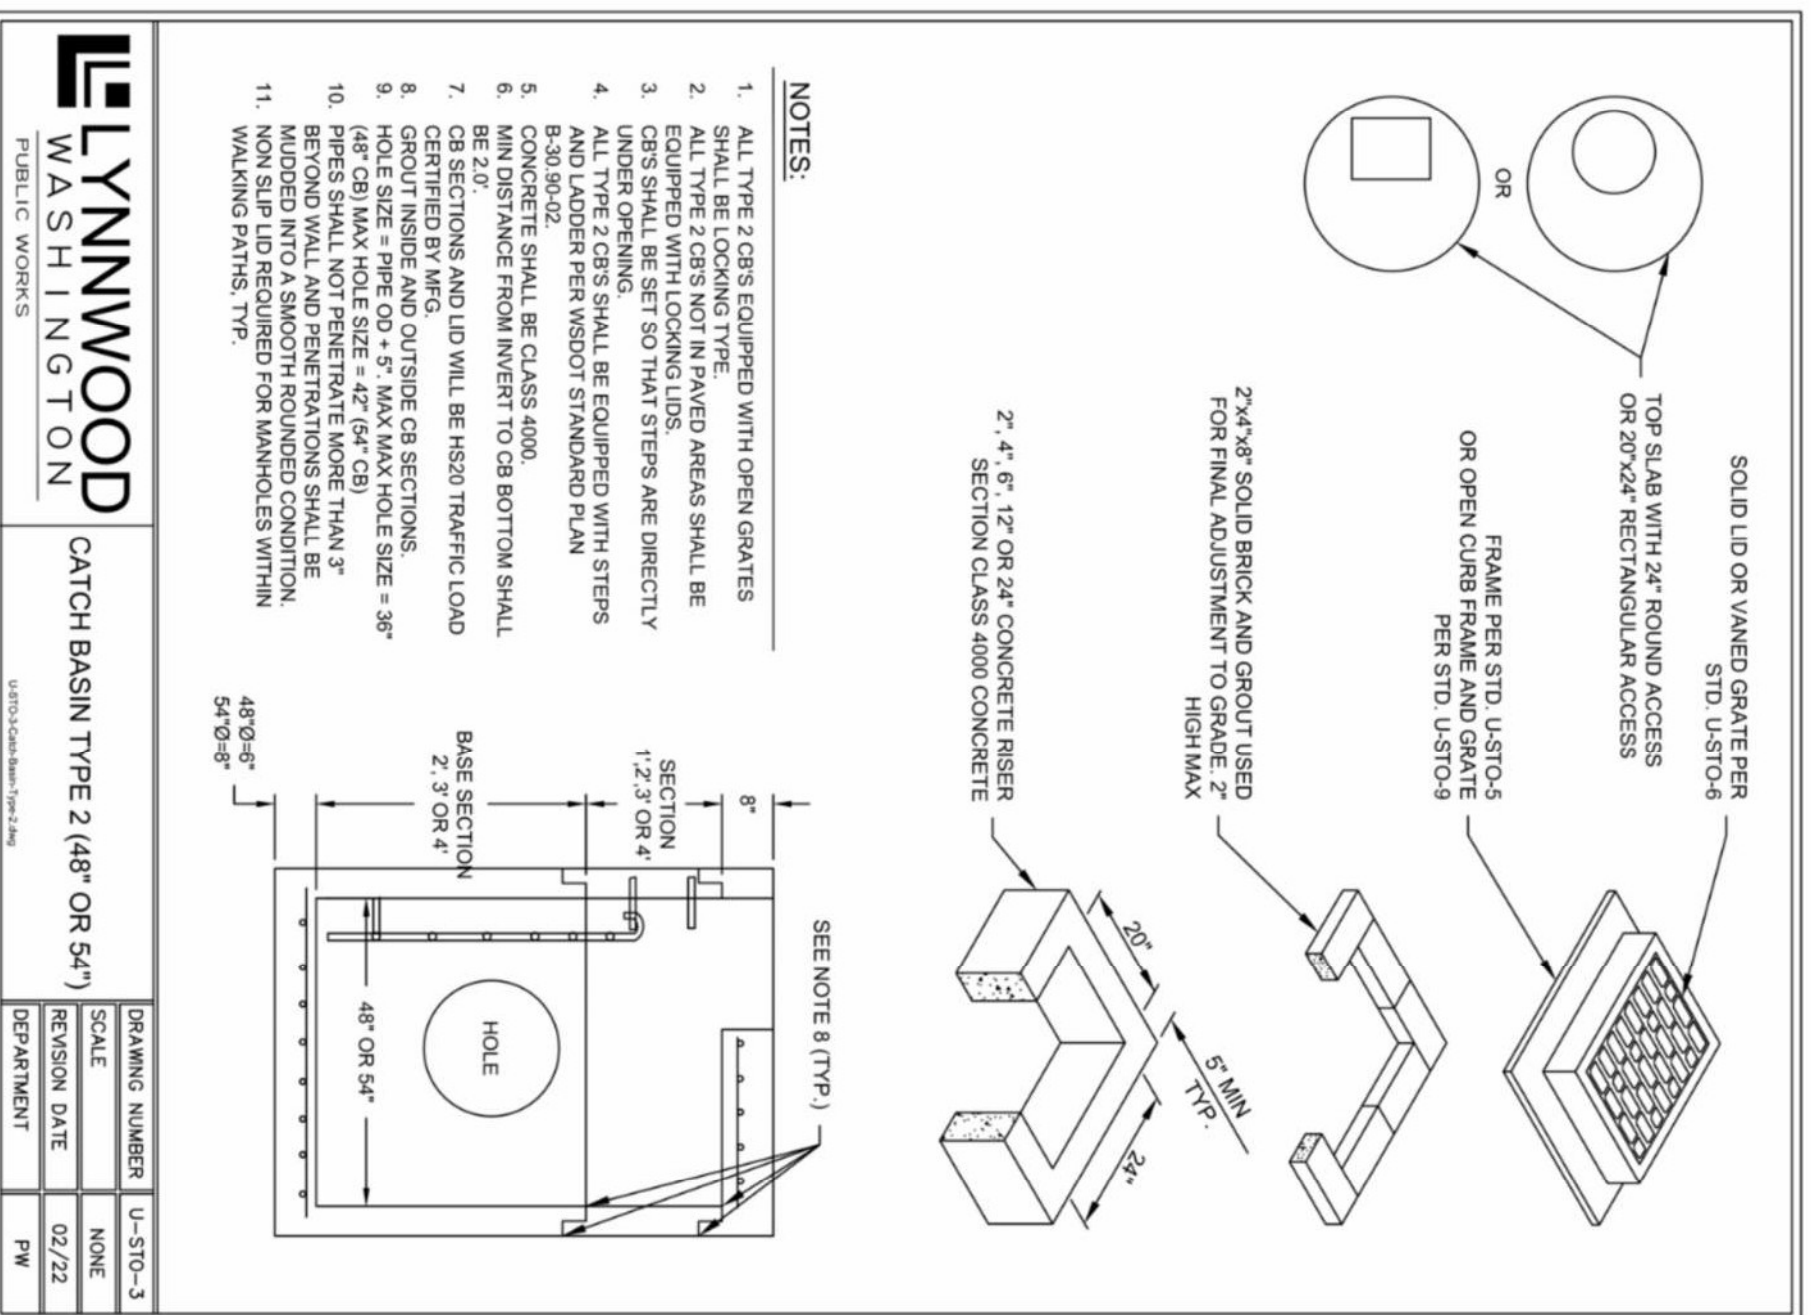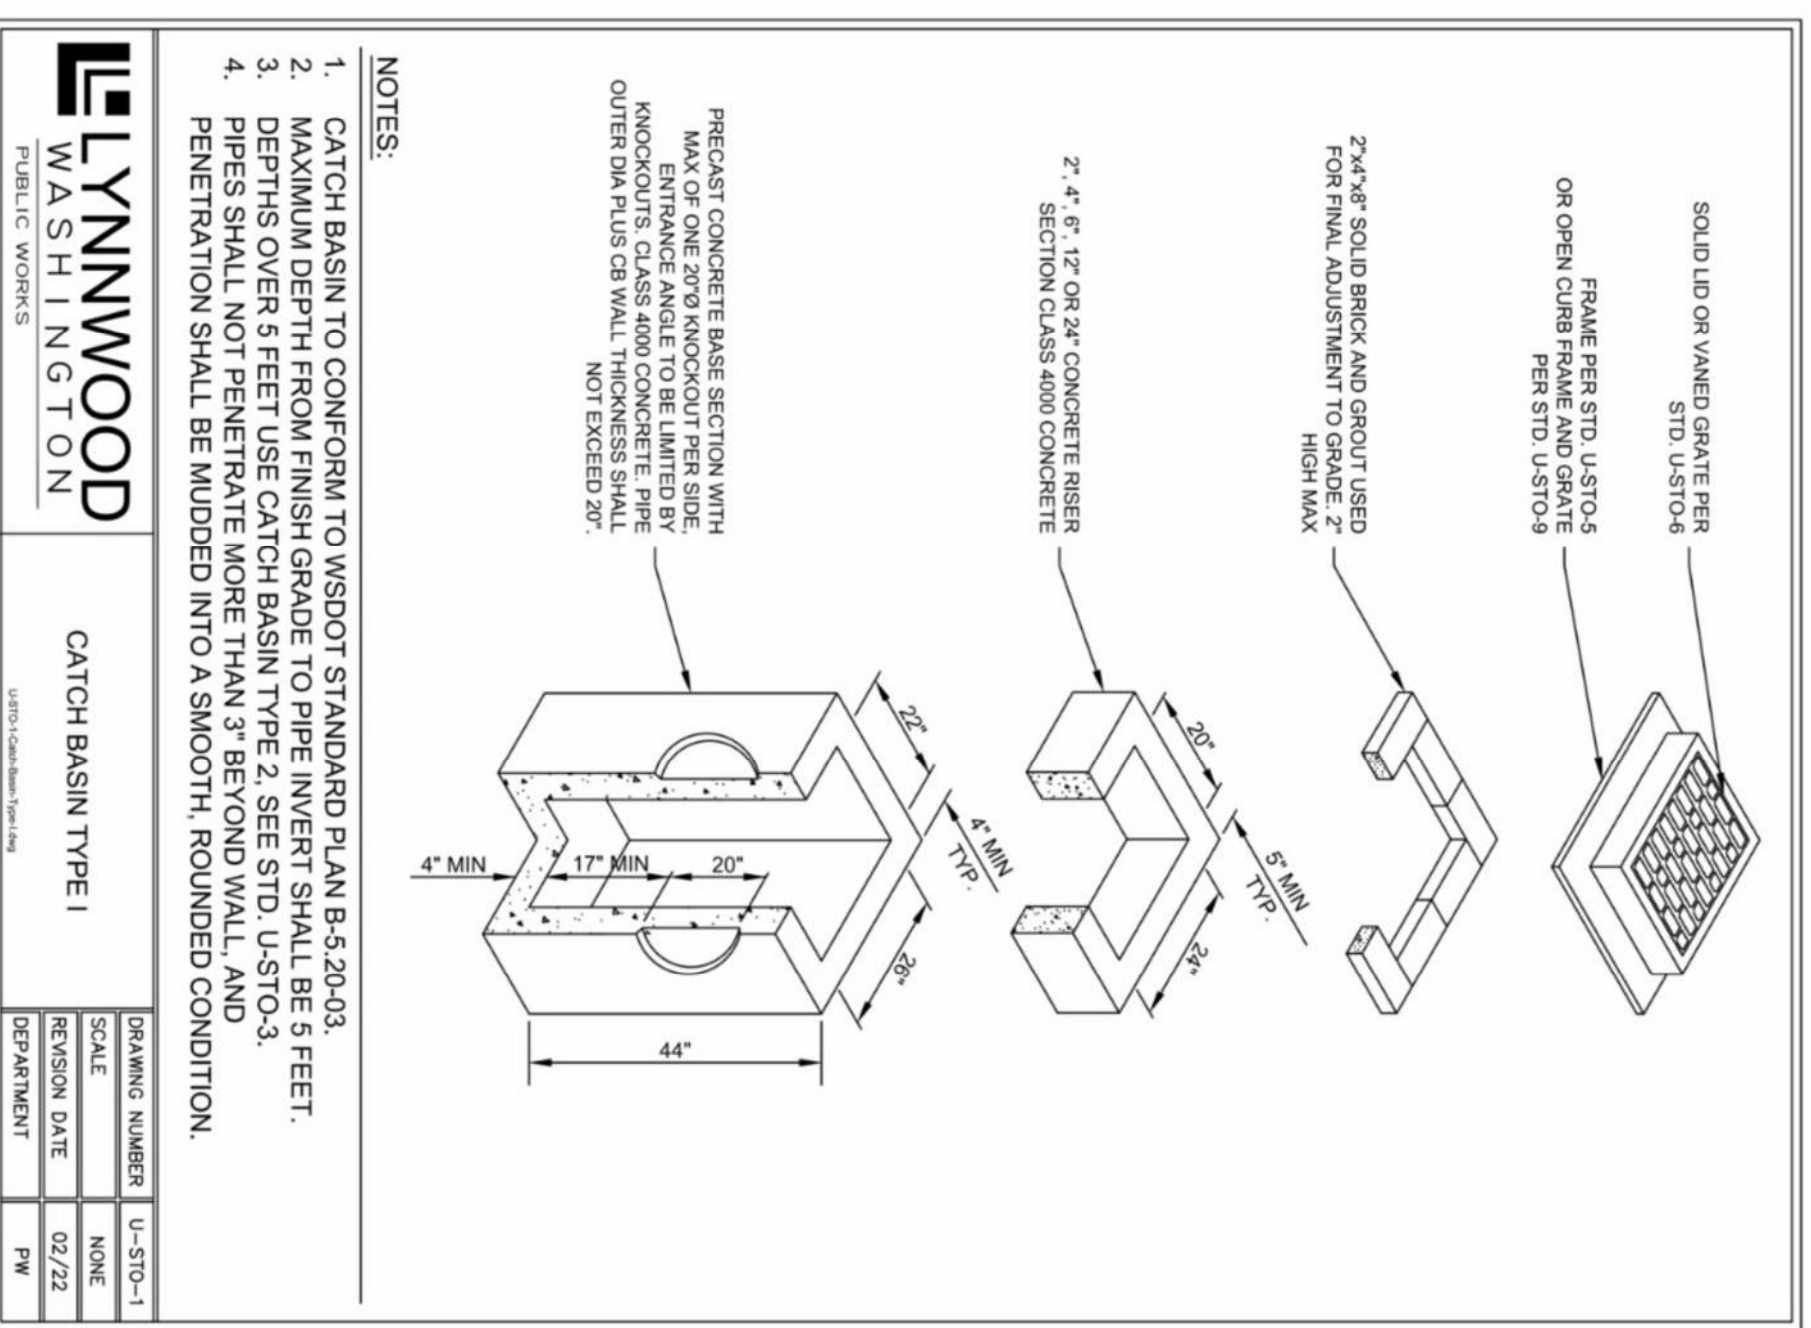


1 CITY OF LYNNWOOD STANDARD DETAILS
SCALE: NTS



2 CITY OF LYNNWOOD STANDARD DETAILS
SCALE: NTS

3 FLOW CONTROL STRUCTURE SECTION
SCALE: NTS

4 DETENTION VAULT SECTION
SCALE: NTS

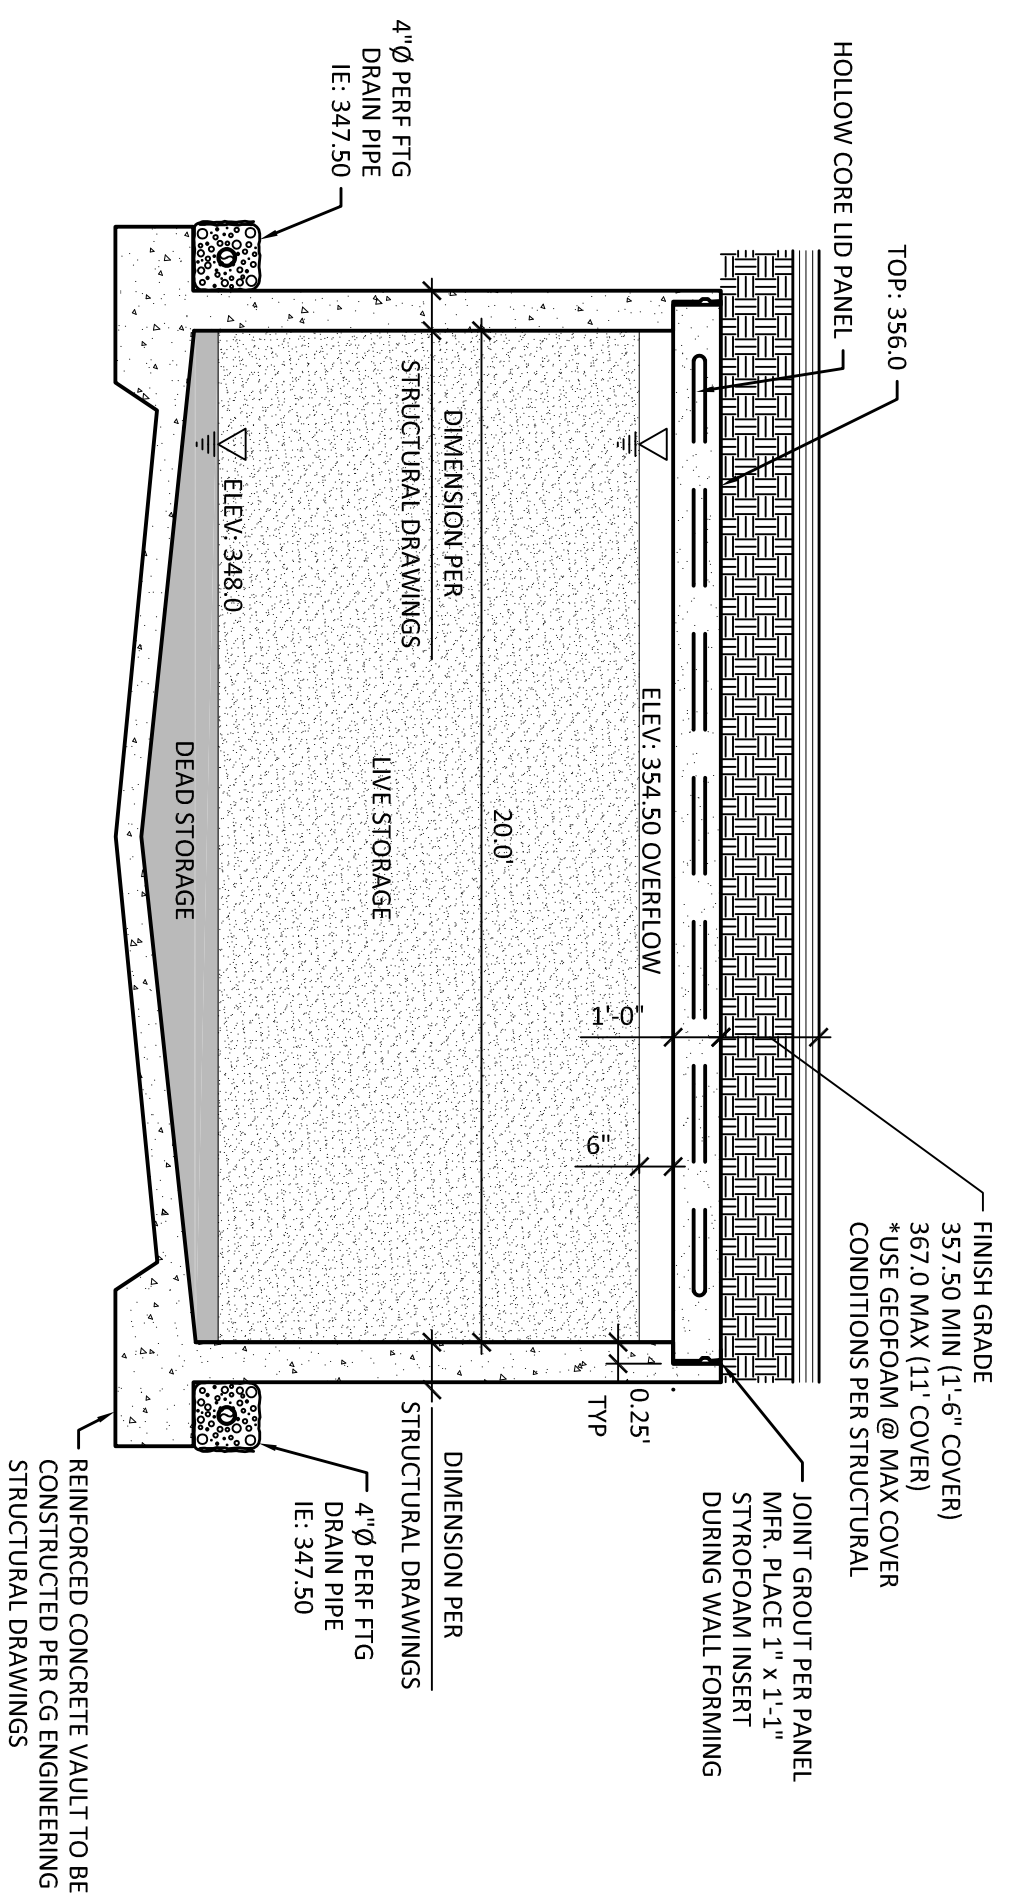

5 DETENTION VAULT PLAN
SCALE: 1\"/>

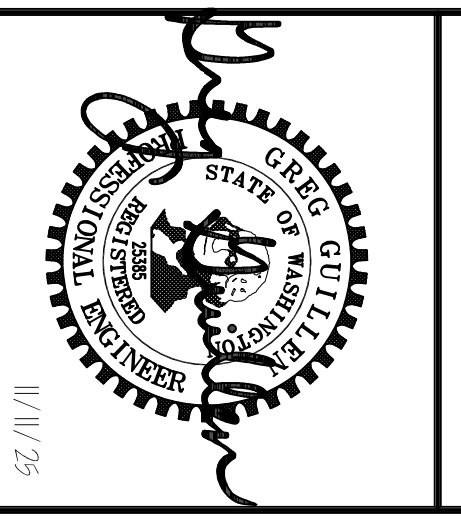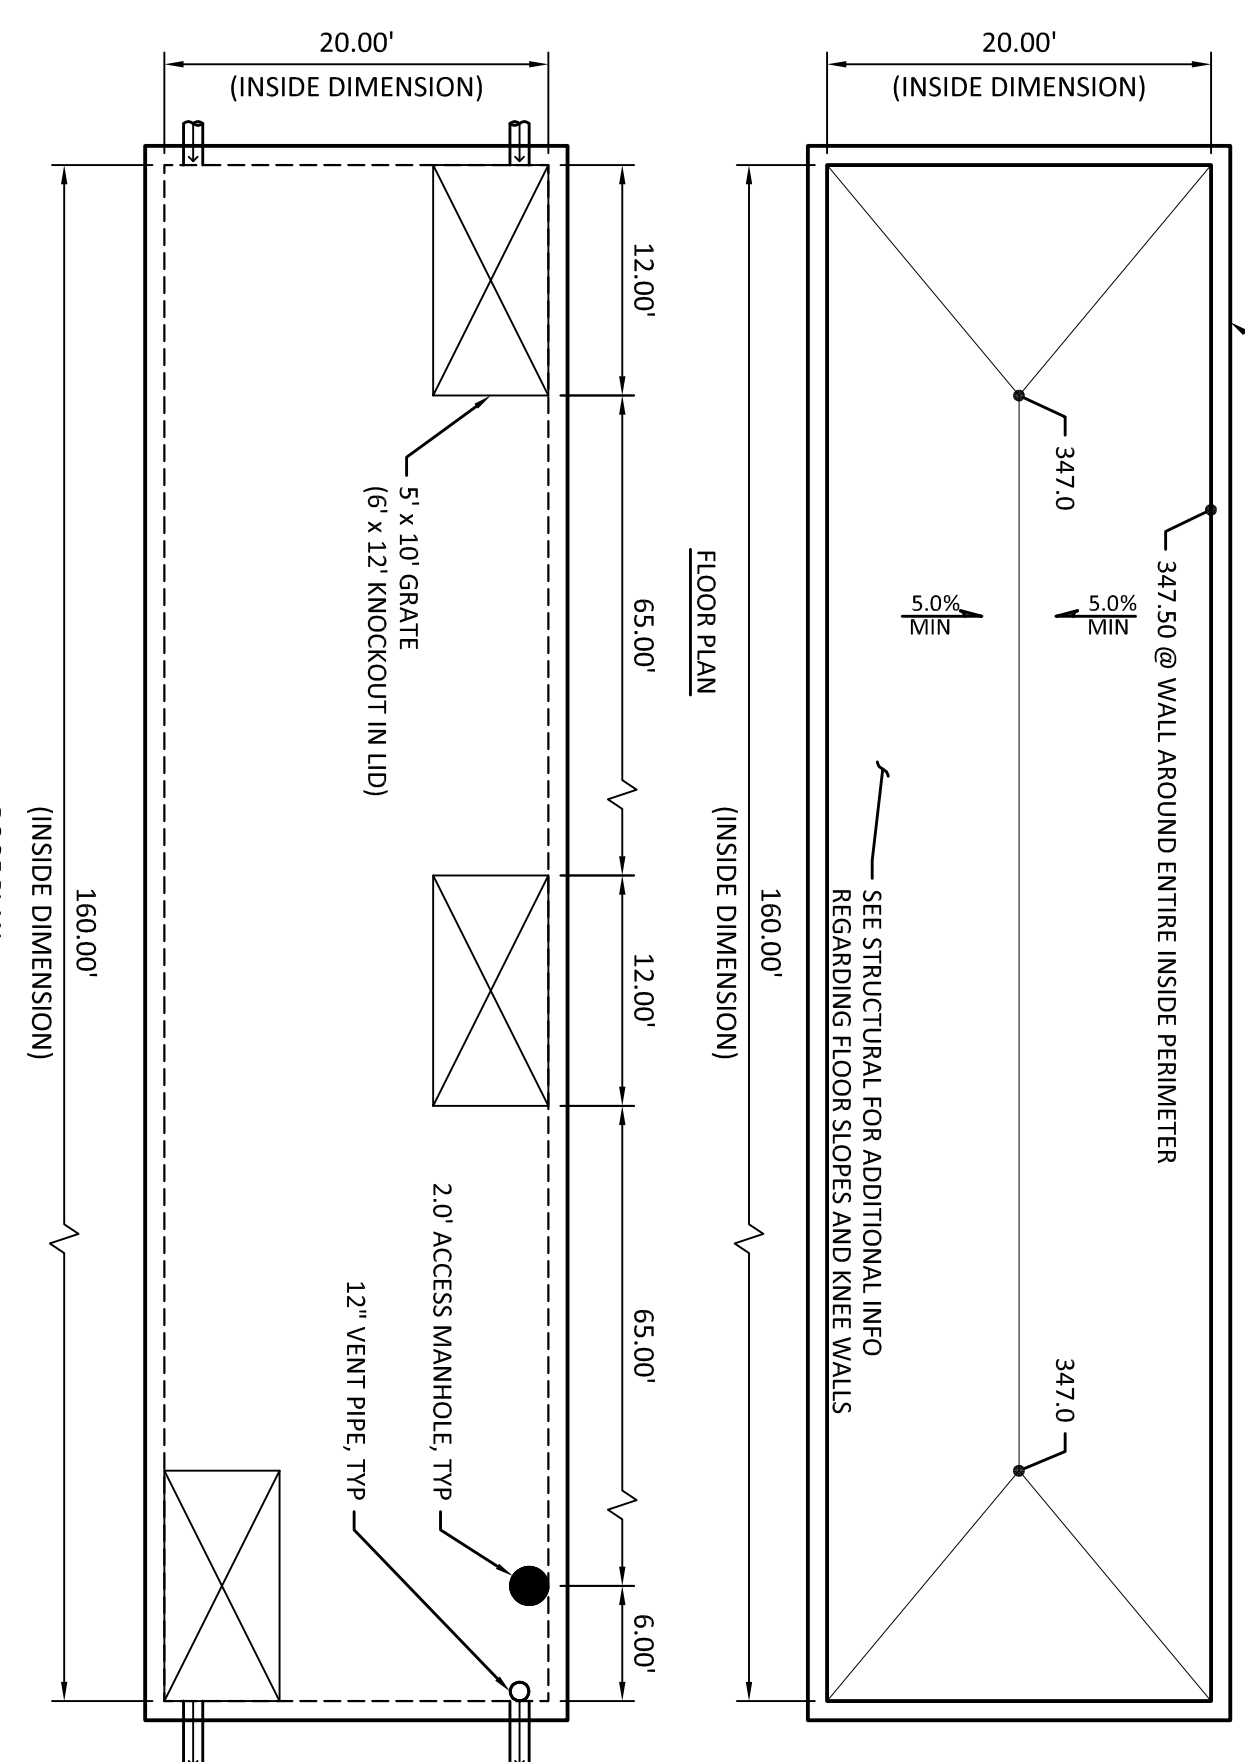

MARK	DATE	DESCRIPTION
	11/11/25	DESIGN REVIEW
DESIGN:	MGM	
DRAWN:	ATD	
CHECK:	JPU	
JOB NO.:	25317.20	
DATE:	11/11/25	