

NOTE:

1. RETROREFLECTORIZED SIGNS AND FLASHING BEACON SHALL BE INSTALLED AT EACH SIGN FOR NIGHT-TIME USE.
2. DISTANCES MAY VARY AS APPROVED BY THE ENGINEER.
3. FLAGGERS REQUIRED TO CONTROL TRAFFIC WHENEVER THE CONTRACTOR MUST INTERRUPT TRAFFIC FLOW TO ACCESS THE WORK SITE WITH MATERIALS OR EQUIPMENT.

LEGEND:

☐ CONE OR CHANNELIZING DEVICE (SEE STD 7-13)

WORK AREA

TRUCK W/FLASHING YELLOW BEACON

KEEP LEFT WITH (W4-7A) 24"x30"

(W20-1) 30"

(W20-1) 30"

30"


(W4-2R) 30"

(W20-5R) 30"

(W20-1) 30"

TABLE A

SPEED (MPH)	TAPER LENGTH (FT)		CONE SPACING ALONG TAPER (FT)
	OFFSET WIDTH		
	10'	12'	
25	100	120	25
30	150	180	30
35	200	240	35
40	270	320	40
45	450	540	45

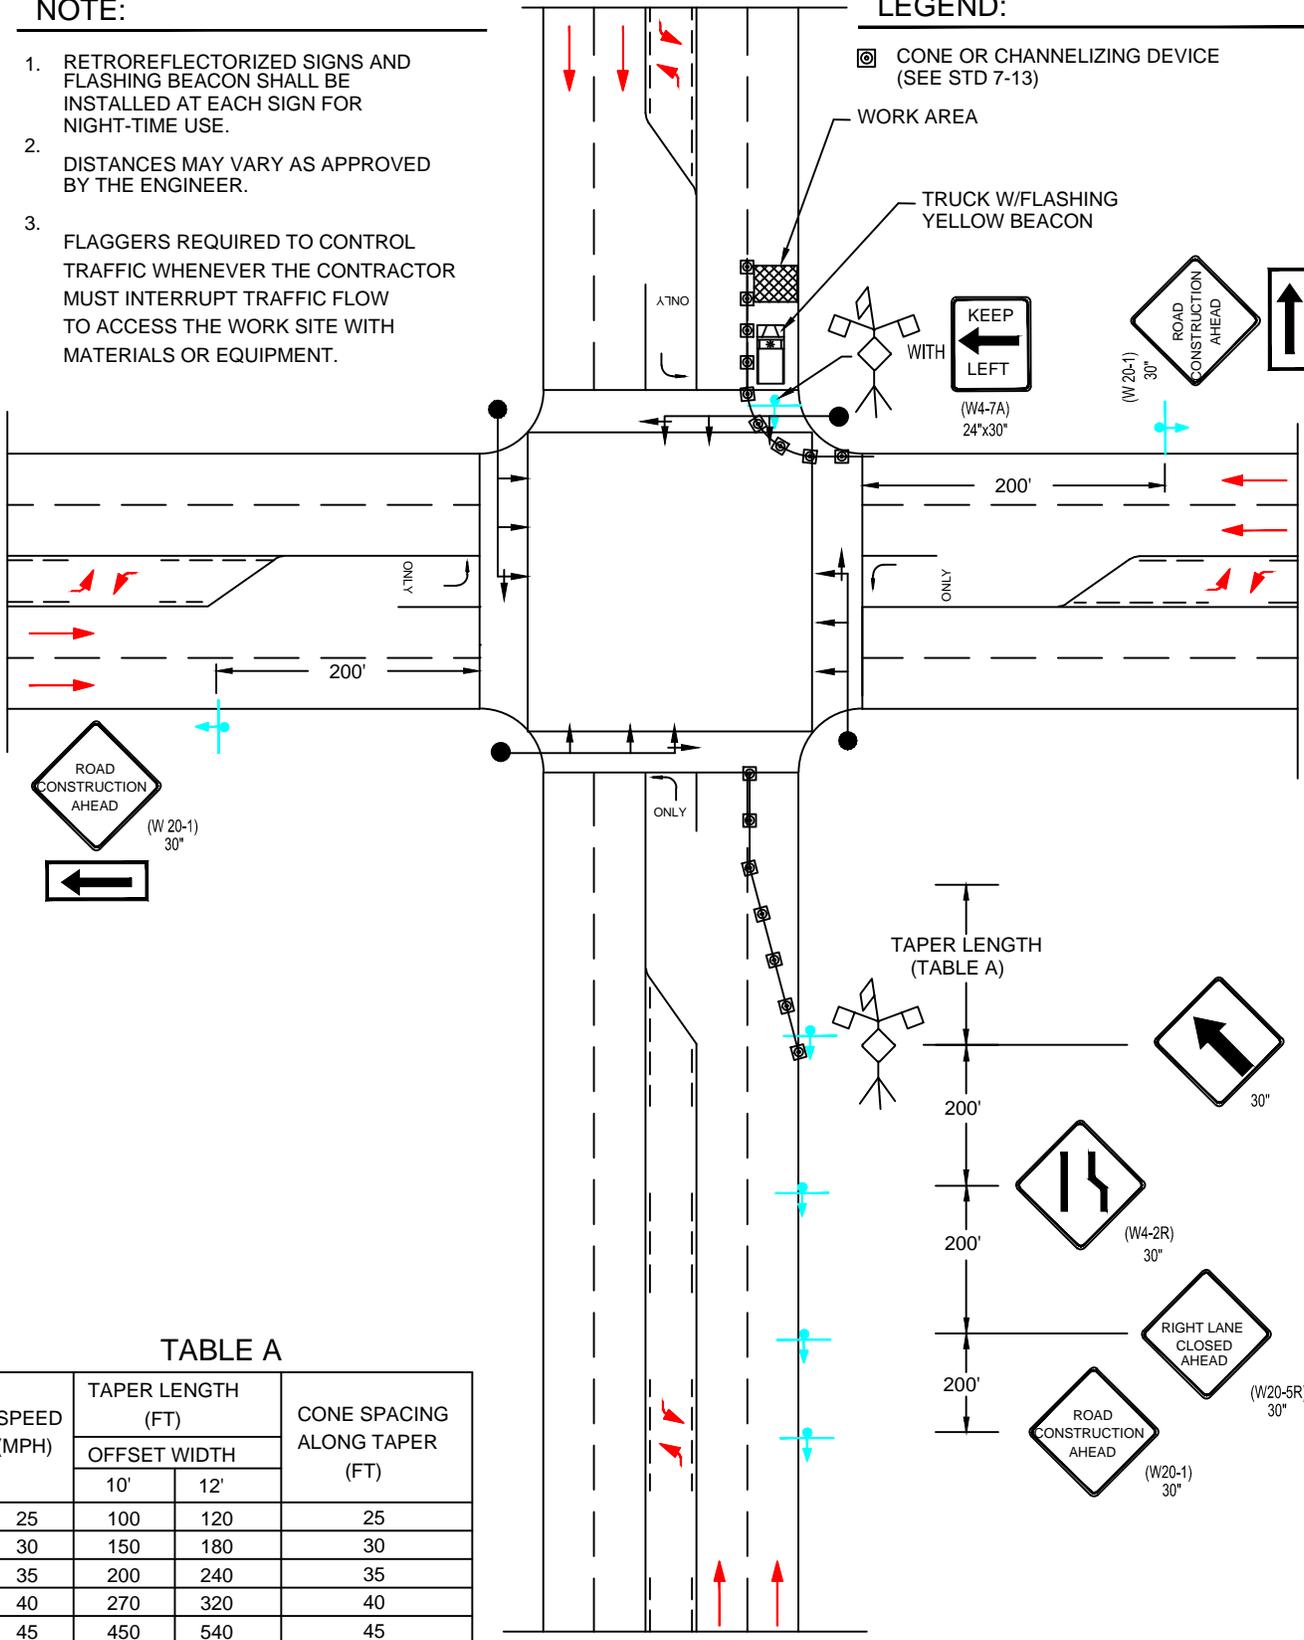

DRAWING NUMBER	STD7-8
SCALE	NONE
REVISION DATE	06/10
DEPARTMENT	PW