




(W 20-1)
30"




30"

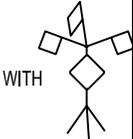

WITH

WORK AREA

TRUCK WITH
FLASHING
BEACON

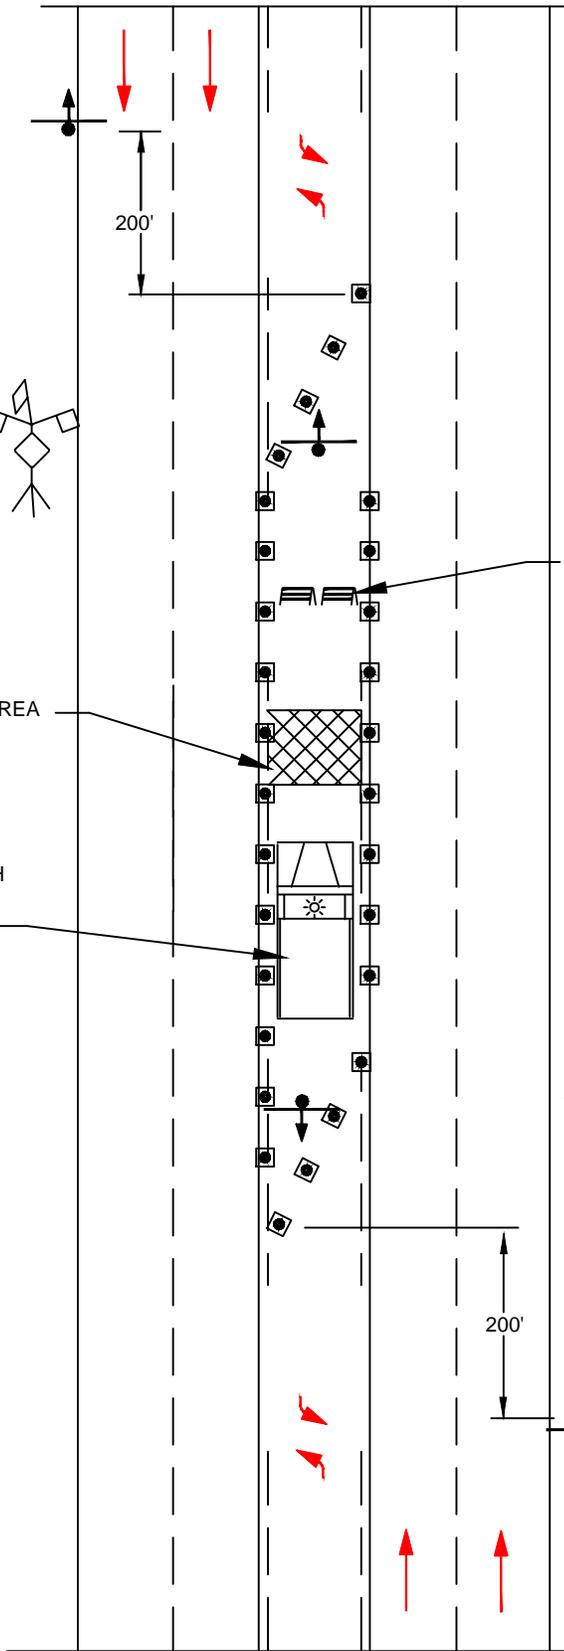


TYPE 2 BARRICADES

NOTE:


1. RETROREFLECTORIZED SIGNS AND FLASHING BEACON SHALL BE INSTALLED AT EACH SIGN FOR NIGHT-TIME USE.
2. DISTANCES MAY VARY AS APPROVED BY THE ENGINEER.
3. FLAGGERS REQUIRED TO CONTROL TRAFFIC WHENEVER THE CONTRACTOR MUST INTERRUPT TRAFFIC FLOW TO ACCESS THE WORK SITE WITH MATERIALS OR EQUIPMENT.

LEGEND:

- CONE OR CHANNELIZING DEVICE (SEE STD 7-13)

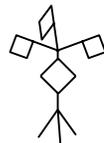

WITH

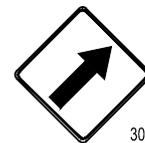

30"



(W 20-1)
30"

DRAWING NUMBER	STD7-11
SCALE	NONE
REVISION DATE	06/10
DEPARTMENT	PW