




CORRECTION:
Per submittal checklist, must provide a summary table demonstrating how the proposed landscaping plan complies with LMC 21.08 Landscaping (refer to checklist for all missing information).

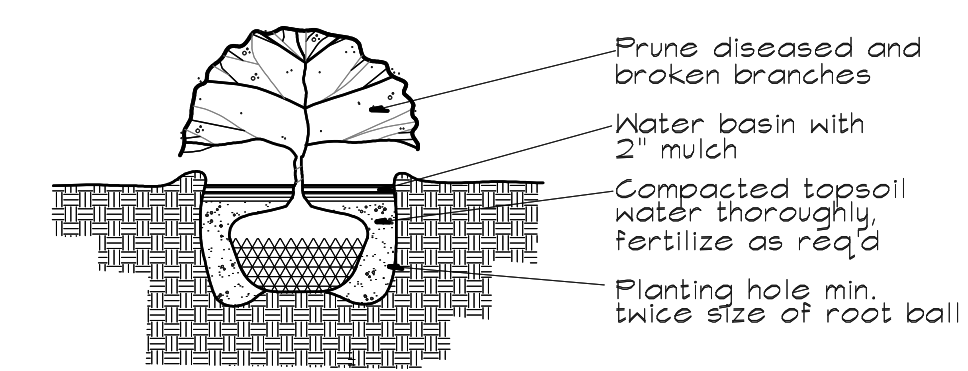

SHRUB PLANTING DETAIL
No Scale

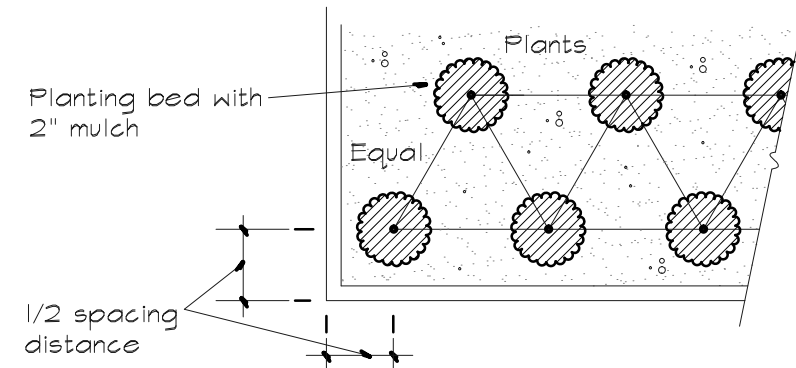

GROUND COVER SPACING DETAIL
No Scale - Triangular Spacing

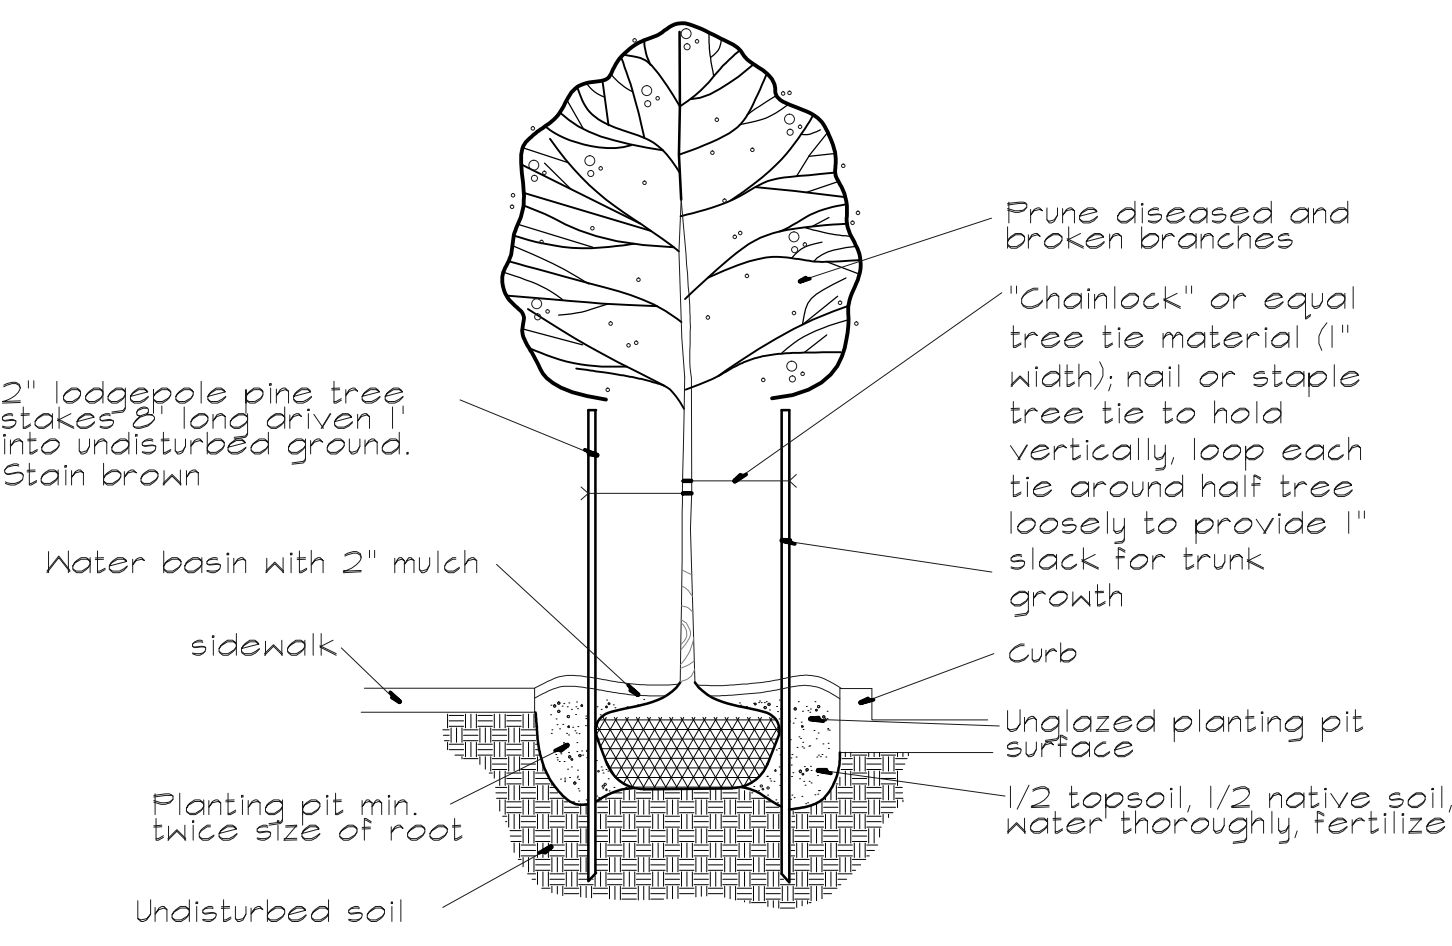

TREE PLANTING DETAIL
No Scale


Note:
1. Installation includes removal of stakes one year after installation.
2. Adjust tree ties during establishment to allow for growth.

PLANT LIST

SYMBOL	BOTANICAL / COMMON	QUANTITY	SIZE	CONDITION
	<i>Tilia cordata</i> 'De Groot' / De Groot Linden	4	2" cal.	B&B
	<i>Prunus cerasifera</i> 'Krauter Vesuvius' / Krauter Vesuvius Plum	4	2" cal.	B&B
	<i>Pinus flexilis</i> 'Vandewal's Pyramid' / Vandewal's Pyramid Pine	20	6' min	B&B
	<i>Viburnum tinus</i> 'Spring Bouquet' / Spring Bouquet Viburnum	2	gallon	Full & bushy
	<i>Raphiolepis um. minor</i> 'Gulf Green' / Gulf Green Yeddo Hawthorn	2	gallon	Full & bushy
	<i>Lonicera pileata</i> / Privet Honeysuckle	2	gallon	Full
	<i>Nandina domestica</i> 'Moon Bay' / Moon Bay Nandina	2	gallon	Full & bushy
	<i>Erica carnea</i> 'Kramers Red' / Heather	2	gallon	Full
	<i>Arctostaphylos uva-ursi</i> / Kinnikinnik	4" pots 24" o.c.		Full

NOTES

1. Subgrades, including berms, to within 1/10th foot provided by General Contractor unless otherwise noted.
2. Subgrade shall be scarified or rototilled if conditions require.
3. 4" depth 3-way topsoil or equal in all planting areas.
4. 2" depth fine grade bark mulch in all planting beds.
5. All plant material shall be healthy, full and conform to USA standard nursery stock, latest edition.
6. Plant material or size or kind not available may be substituted only with approval of Landscape Architect or Owner.
7. All mass plantings shall have triangular spacing.
8. All tree pits shall be inspected to insure proper drainage.
9. Positive drainage shall be maintained. Mound planting areas minimum 6".
10. Landscape Contractor shall maintain site until final inspection and

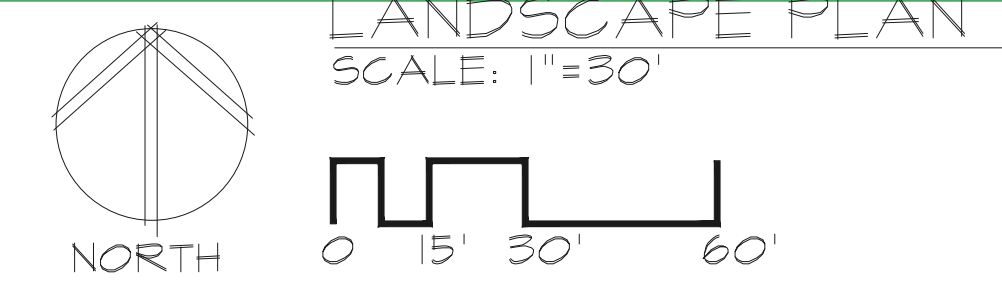

E:\projects\convey - lma\convey-ls #2.dwg 6/27/2022

Proposed Site Plan Modifications for
Convoy Supply, Inc
 5804 204th Street SW Lynnwood, Washington

LANDSCAPE PLAN
 LANCE MUELLER & ASSOCIATES
 ARCHITECTS
 130 LAKESIDE • SUITE 250 • SEATTLE, WA 98122 • (206) 325-2553

sheet
L-1

job no.	KL	checked	6-21-22	no.	revision	date
drawn						

MAIN STREET DESIGN
 LANDSCAPE ARCHITECTURE
 9402 Tidal Court (206) 842-7886
 Burienbridge Is., WA 98110

