

REVISION SCHEDULE		
Delta	Issued As	Issue Date
1	ADD 004	06/01/2021

SHEET TITLE:  
**GARAGE  
FEATURE WALL**

DRAWN BY: HFK/COD/EIMD

CHECKED BY: BLH

SHEET

**A.A9.09**

JOB NO. **2190259.00**

**BID SET 05/06/2021**

### GENERAL NOTES


- CONTRACTOR SHALL VERIFY AND CONFIRM ALL DIMENSIONS AND LAYOUT INFORMATION. NOTIFY ARCHITECT OF ANY CONFLICTS OR DISCREPANCIES PRIOR TO CONSTRUCTION. DO NOT SCALE DRAWINGS.
- SEE ARCHITECTURAL GENERAL NOTES ON A.A0.01 FOR ADDITIONAL INFORMATION.
- ELEVATION 0'-0" = 422.33 FINISH FLOOR ELEVATION INDICATED IN CIVIL DRAWINGS. FINISH GRADE VARIES AT BUILDING PERIMETER CONDITIONS. REFERENCE CIVIL DRAWINGS FOR ADDITIONAL INFORMATION.

### LEGEND

- BOARD FORMED CONCRETE
- M (METAL) COLOR: CORTEN


### KEYNOTES

A00-47 KNOX BOX, SURFACE MOUNTED PER MANUFACTURER

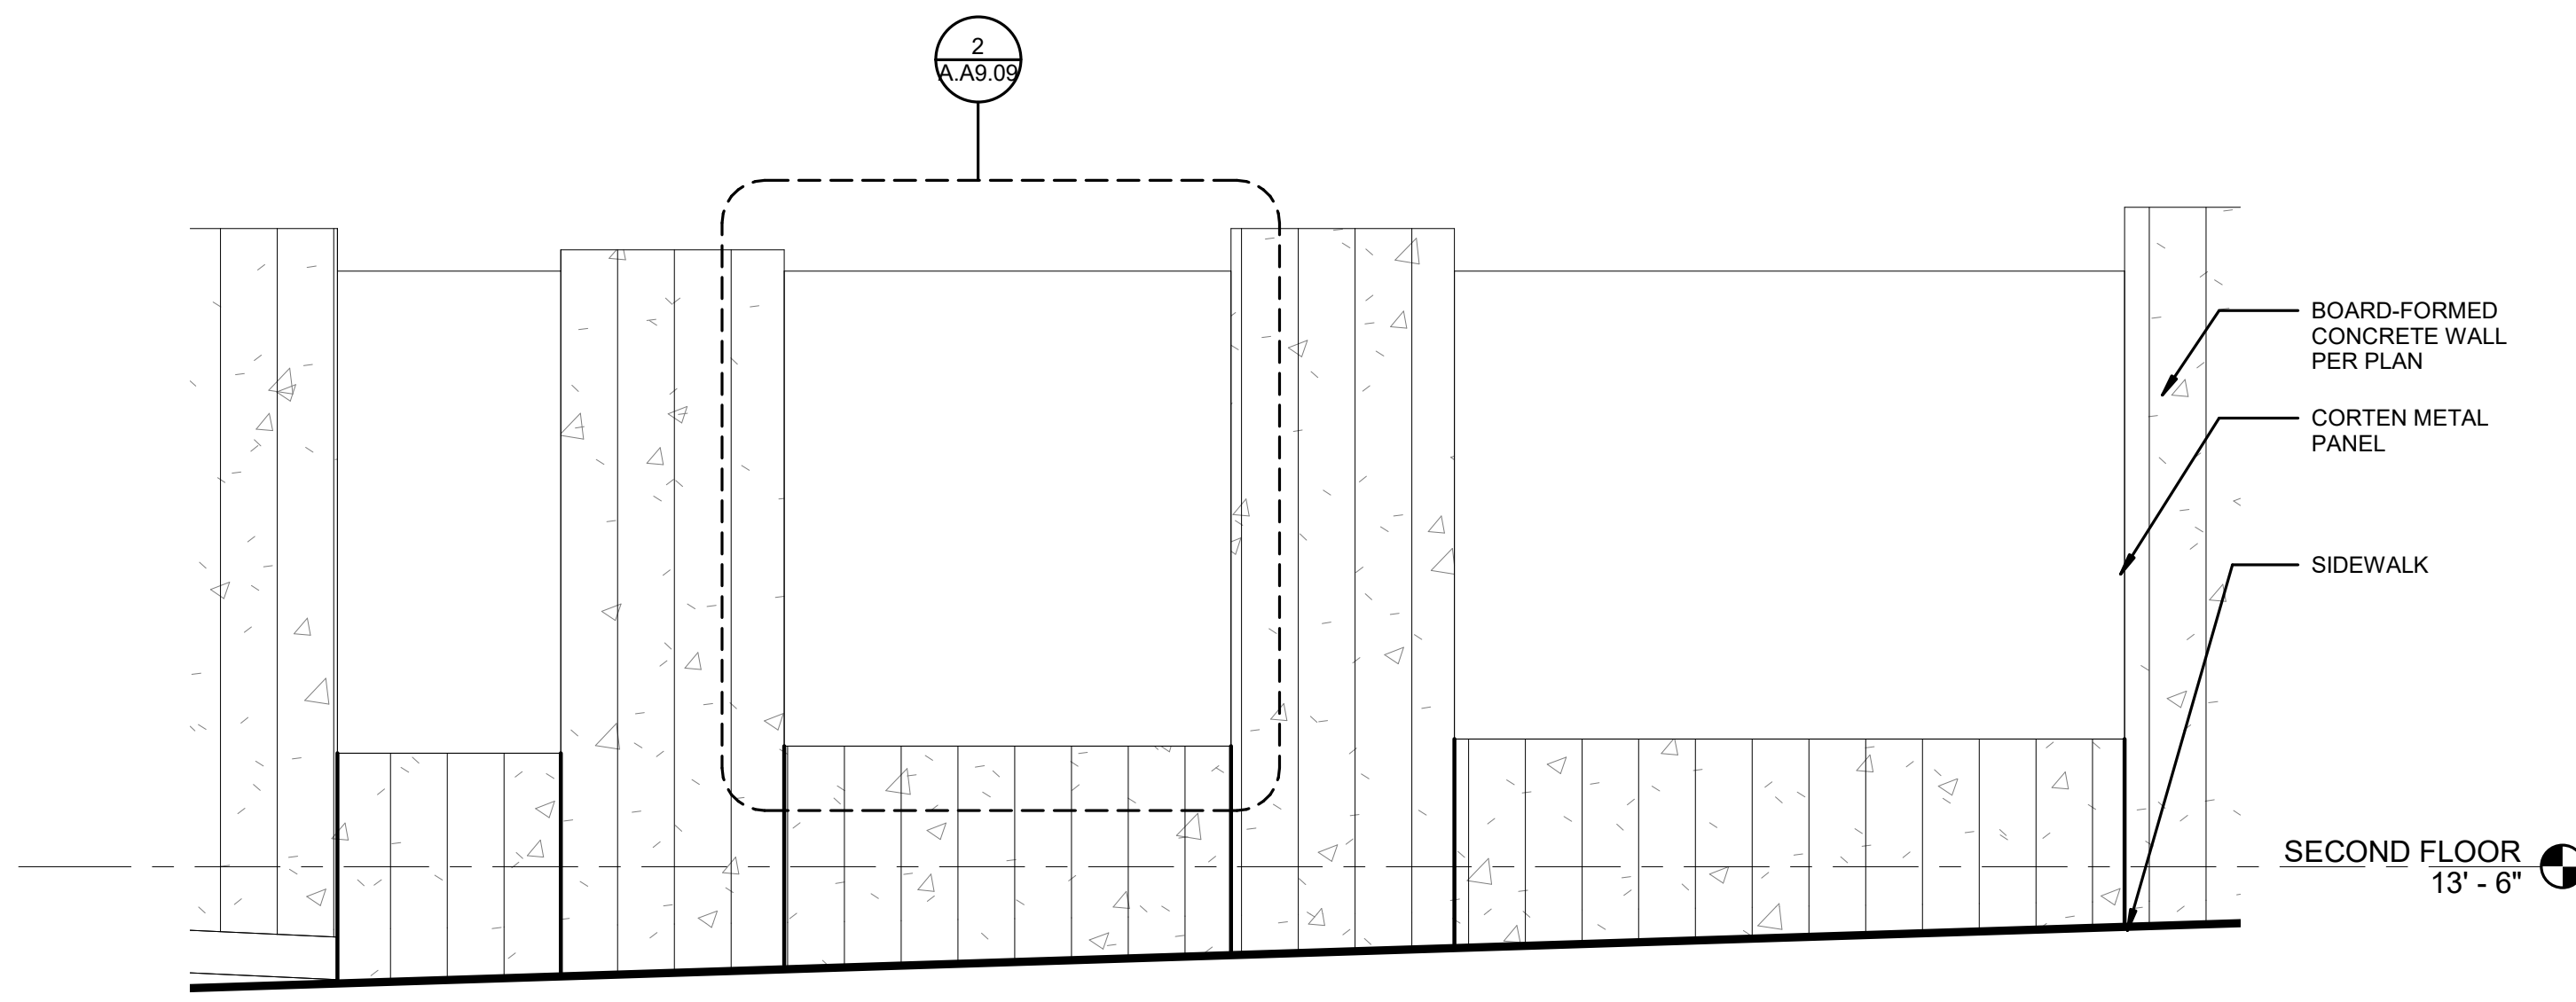


**1 ELEVATION SOUTH - GARAGE CORTEN WALL PATTERN**

A.A9.09 1/2" = 1'-0"

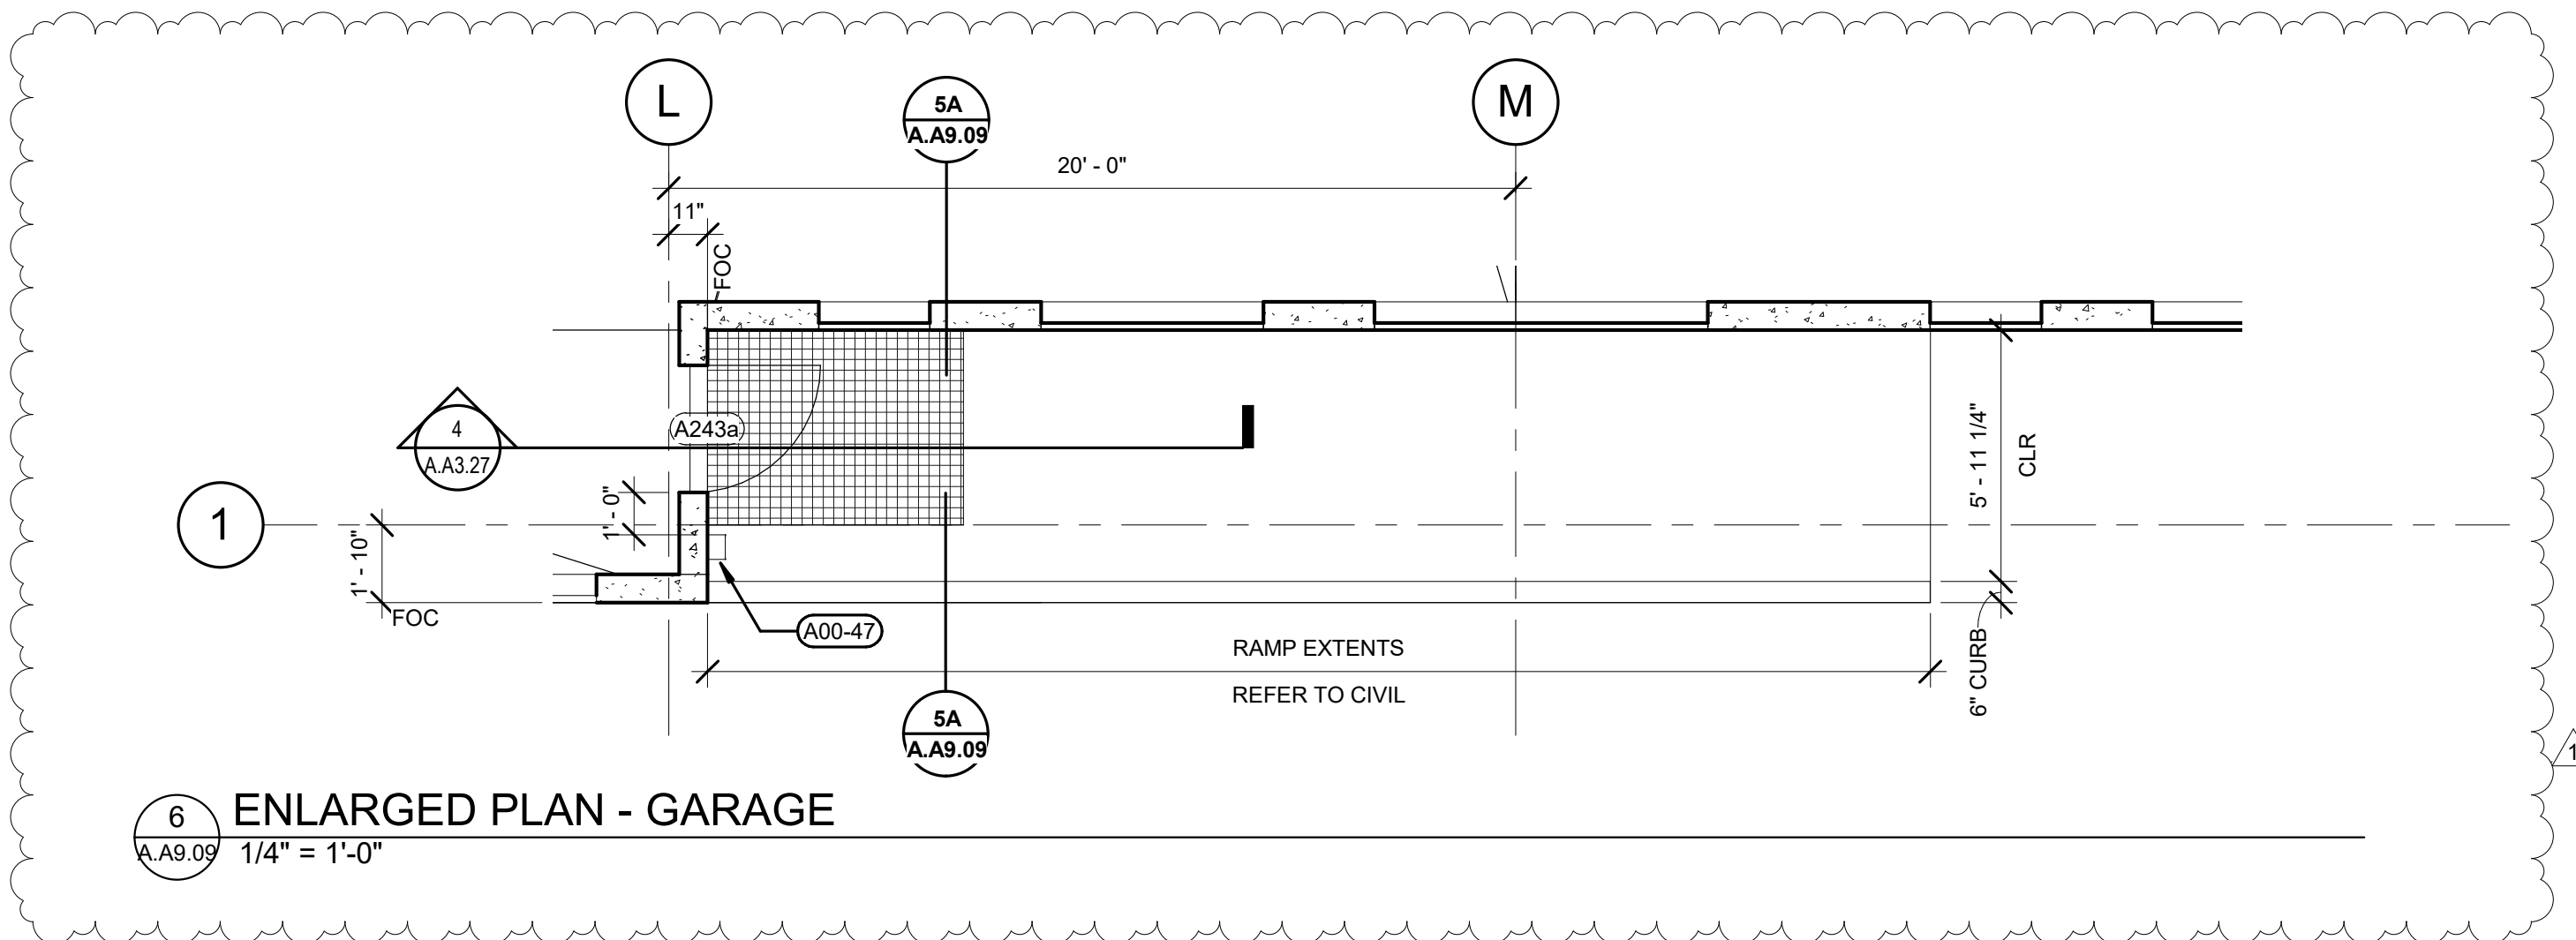


**6 ENLARGED PLAN - GARAGE**

A.A9.09 1/4" = 1'-0"

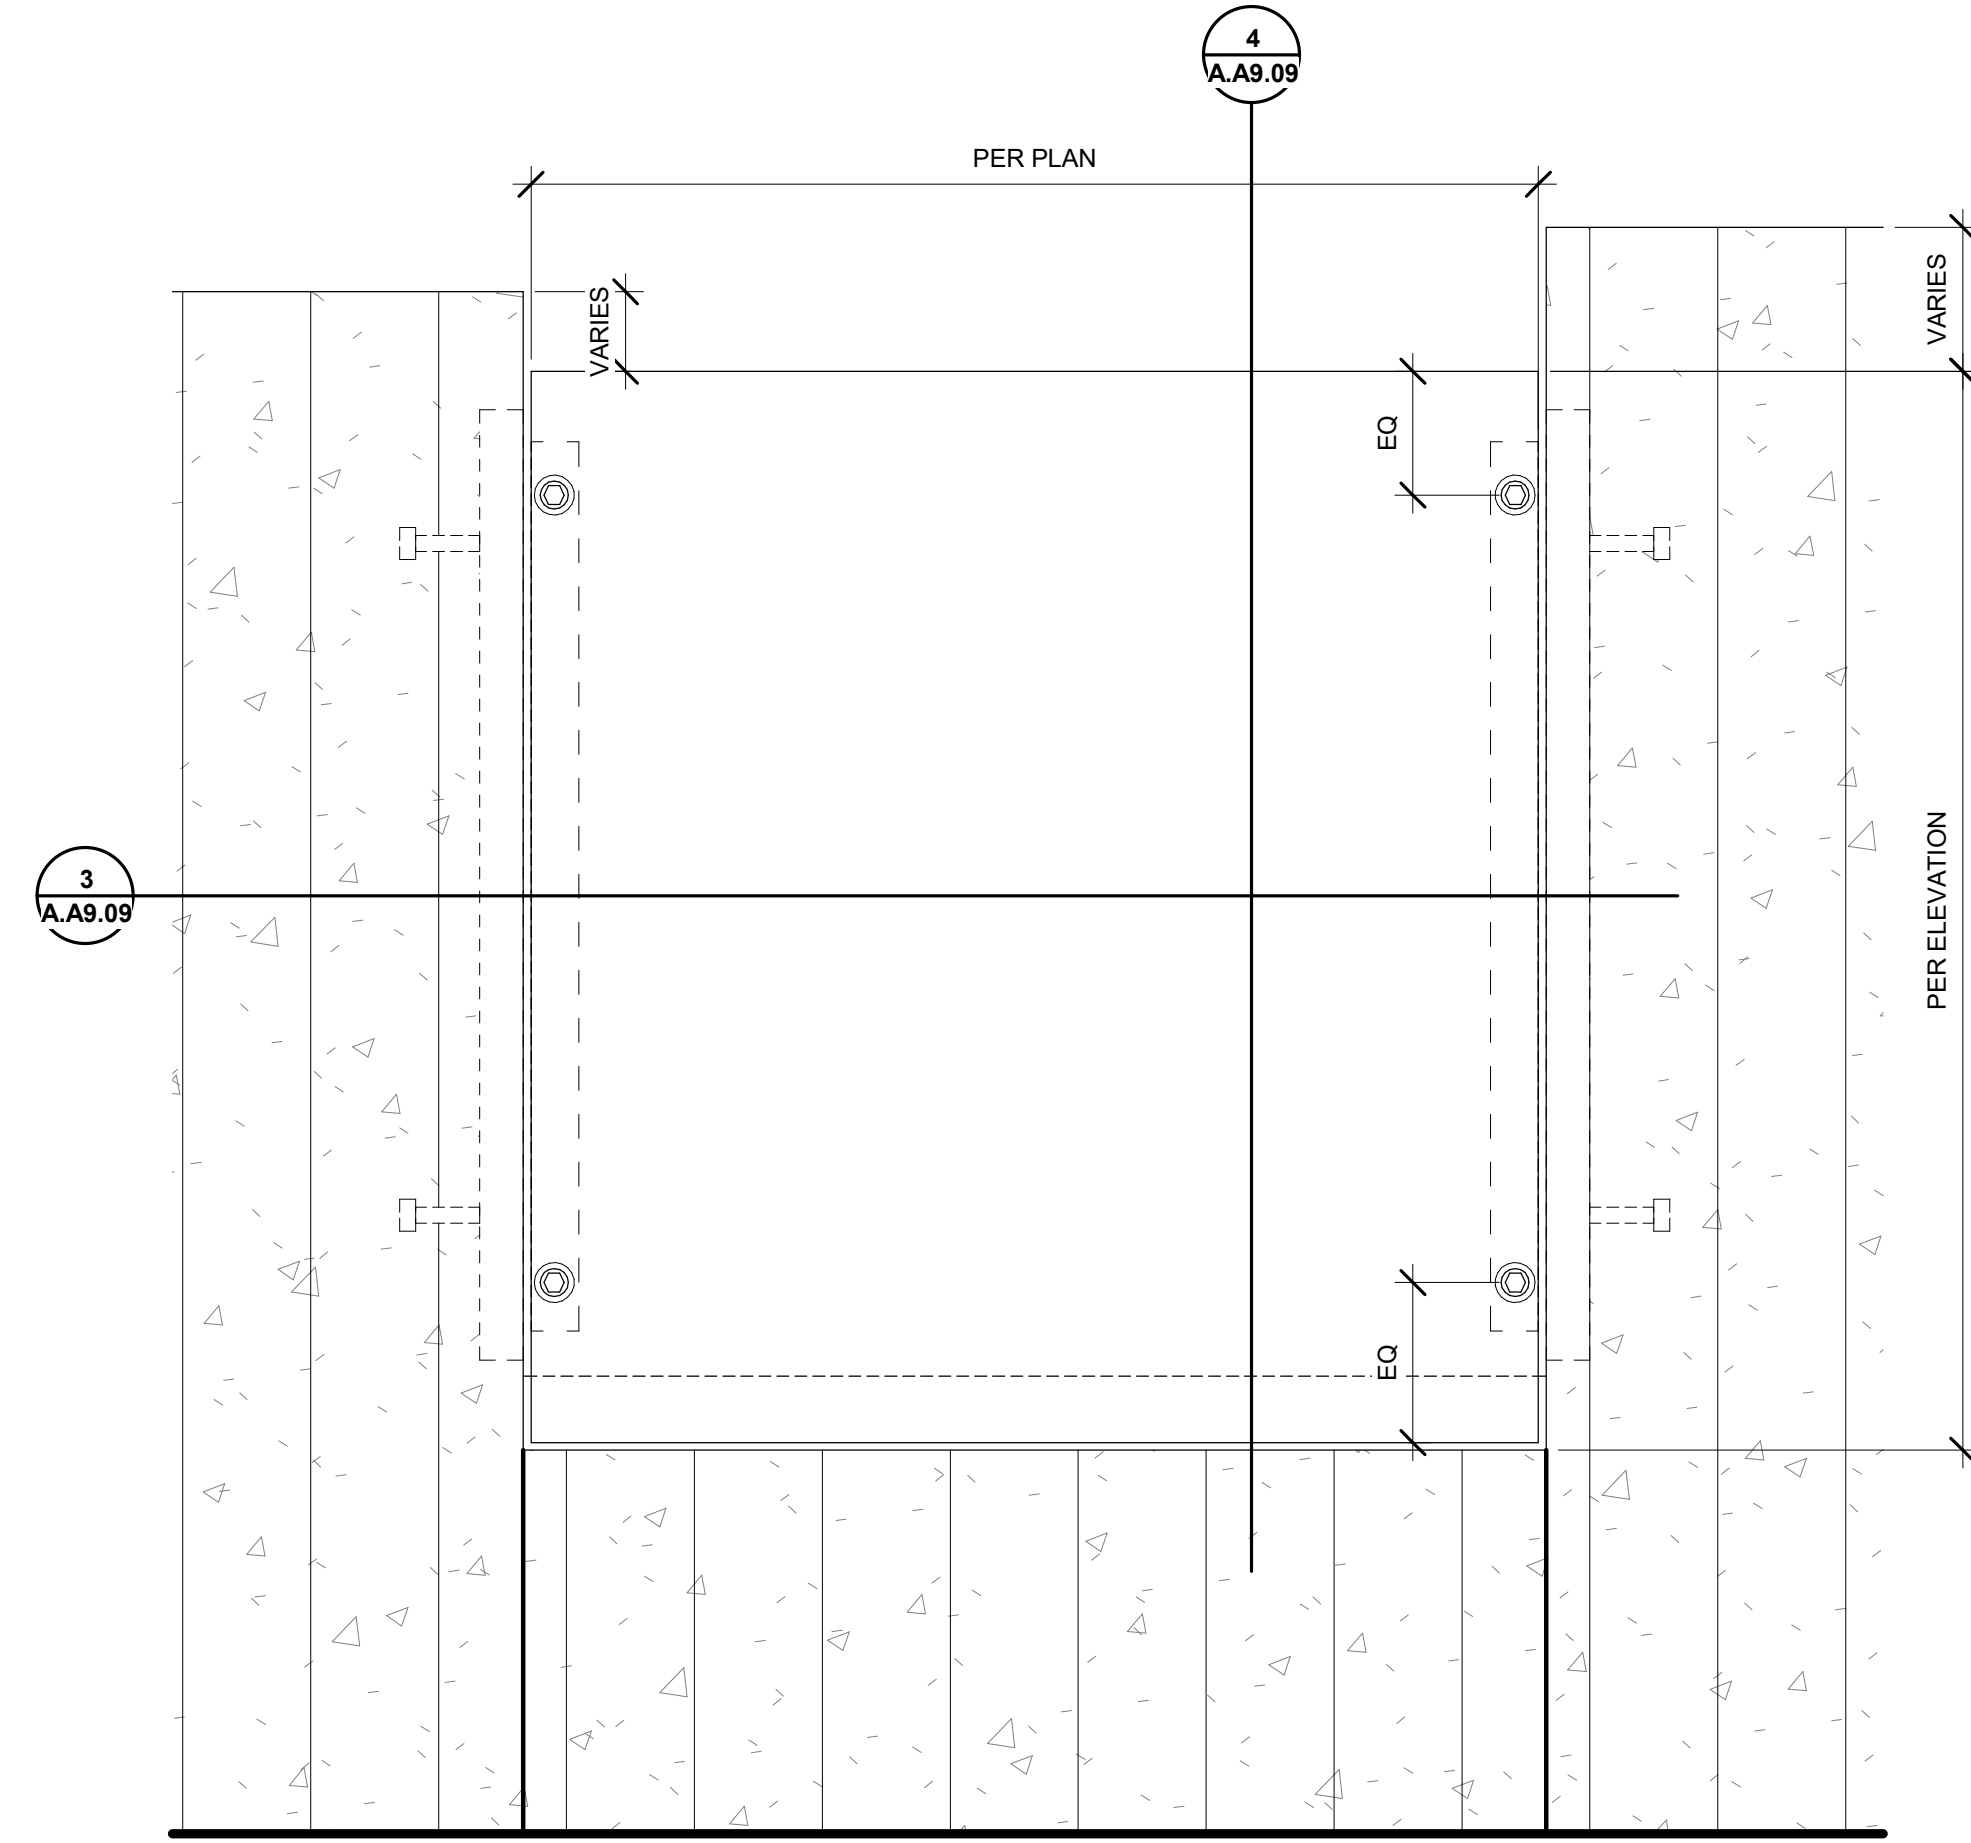


**2 ENLARGED ELEVATION - GARAGE CORTEN WALL**

A.A9.09 1" = 1'-0"

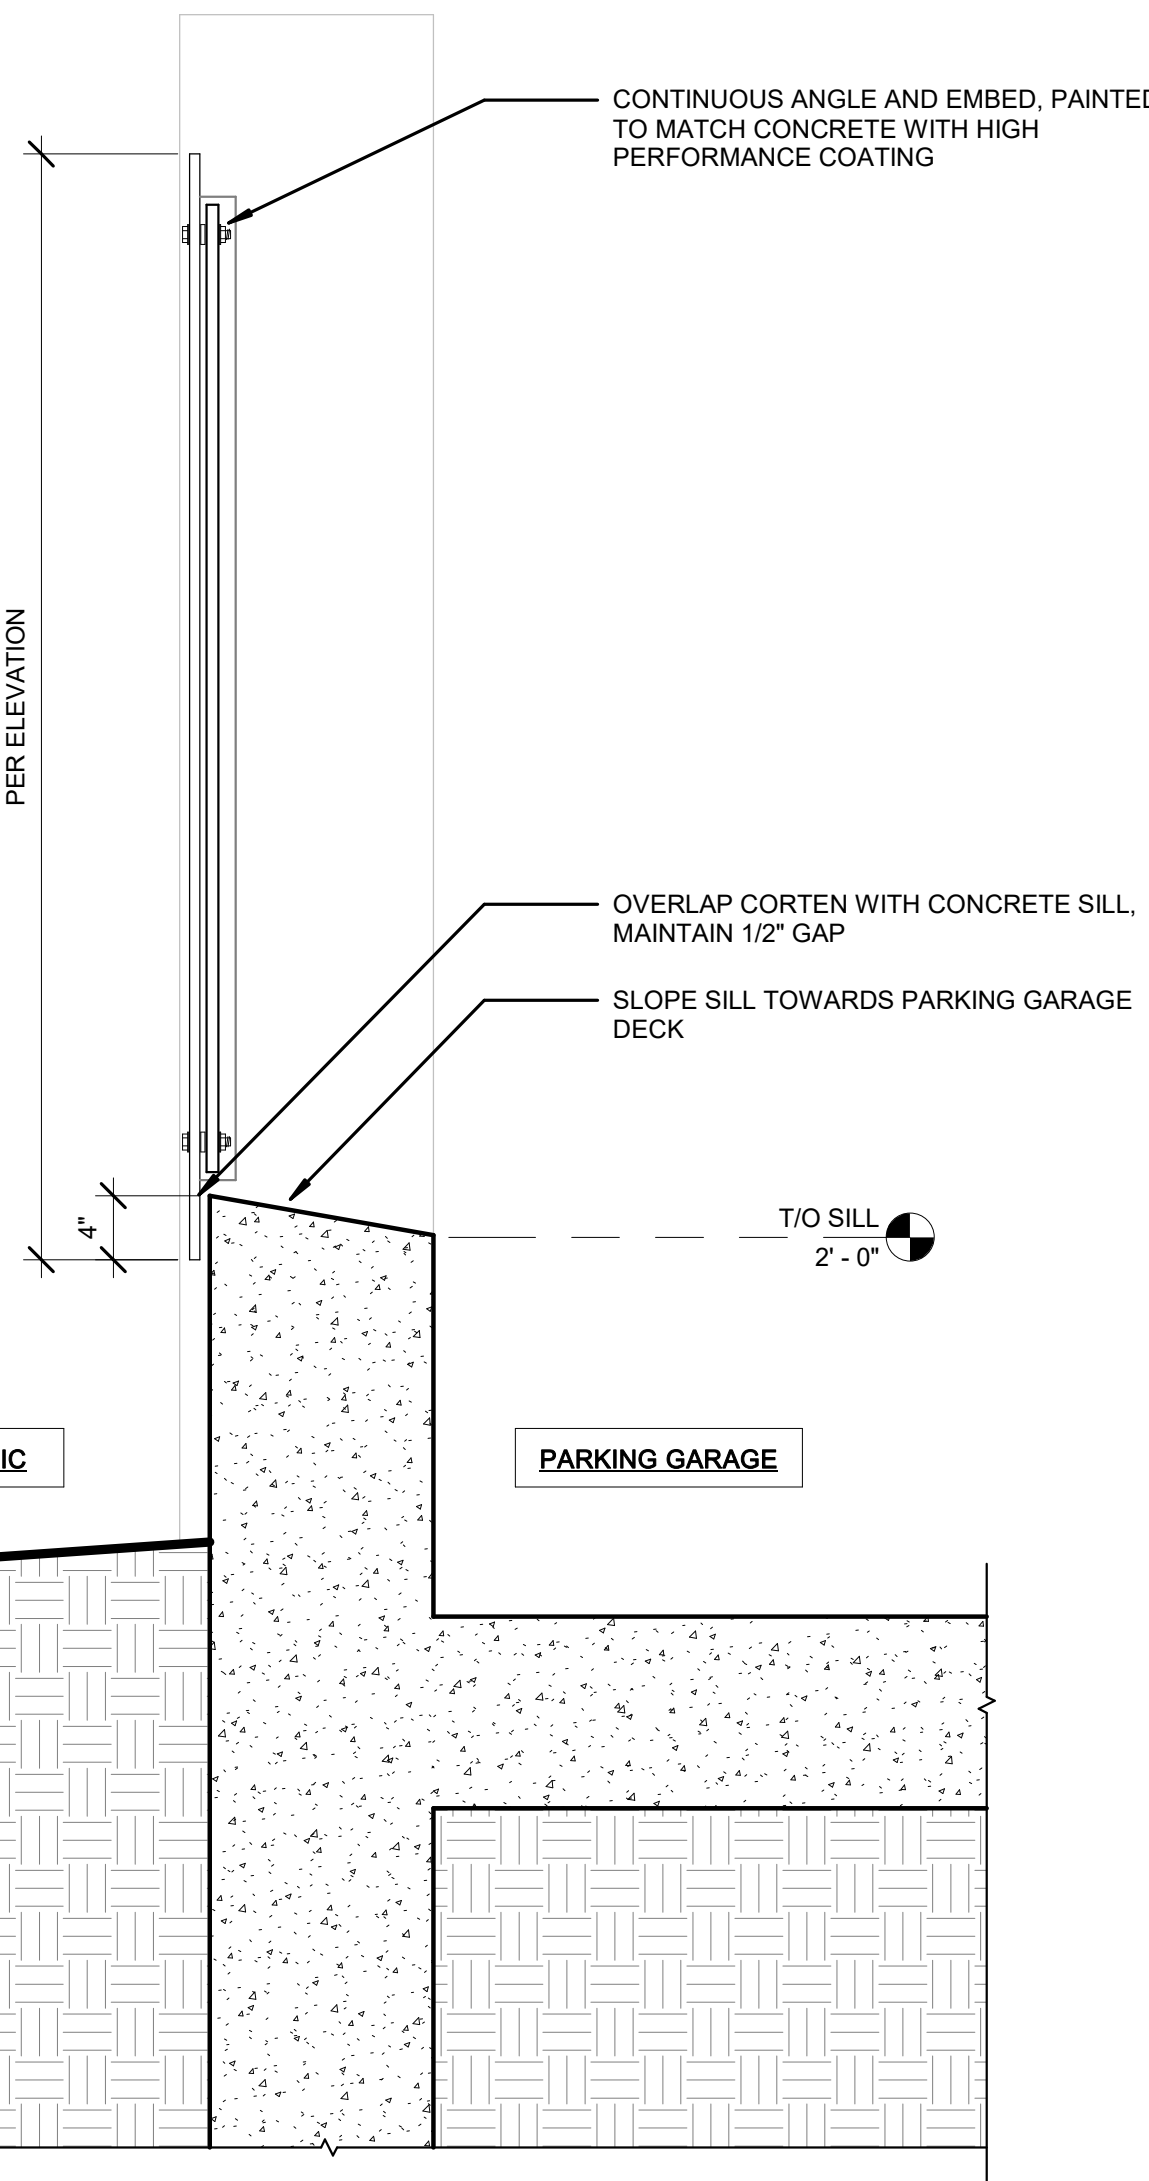


**4 SECTION - GARAGE CORTEN WALL**

A.A9.09 1" = 1'-0"

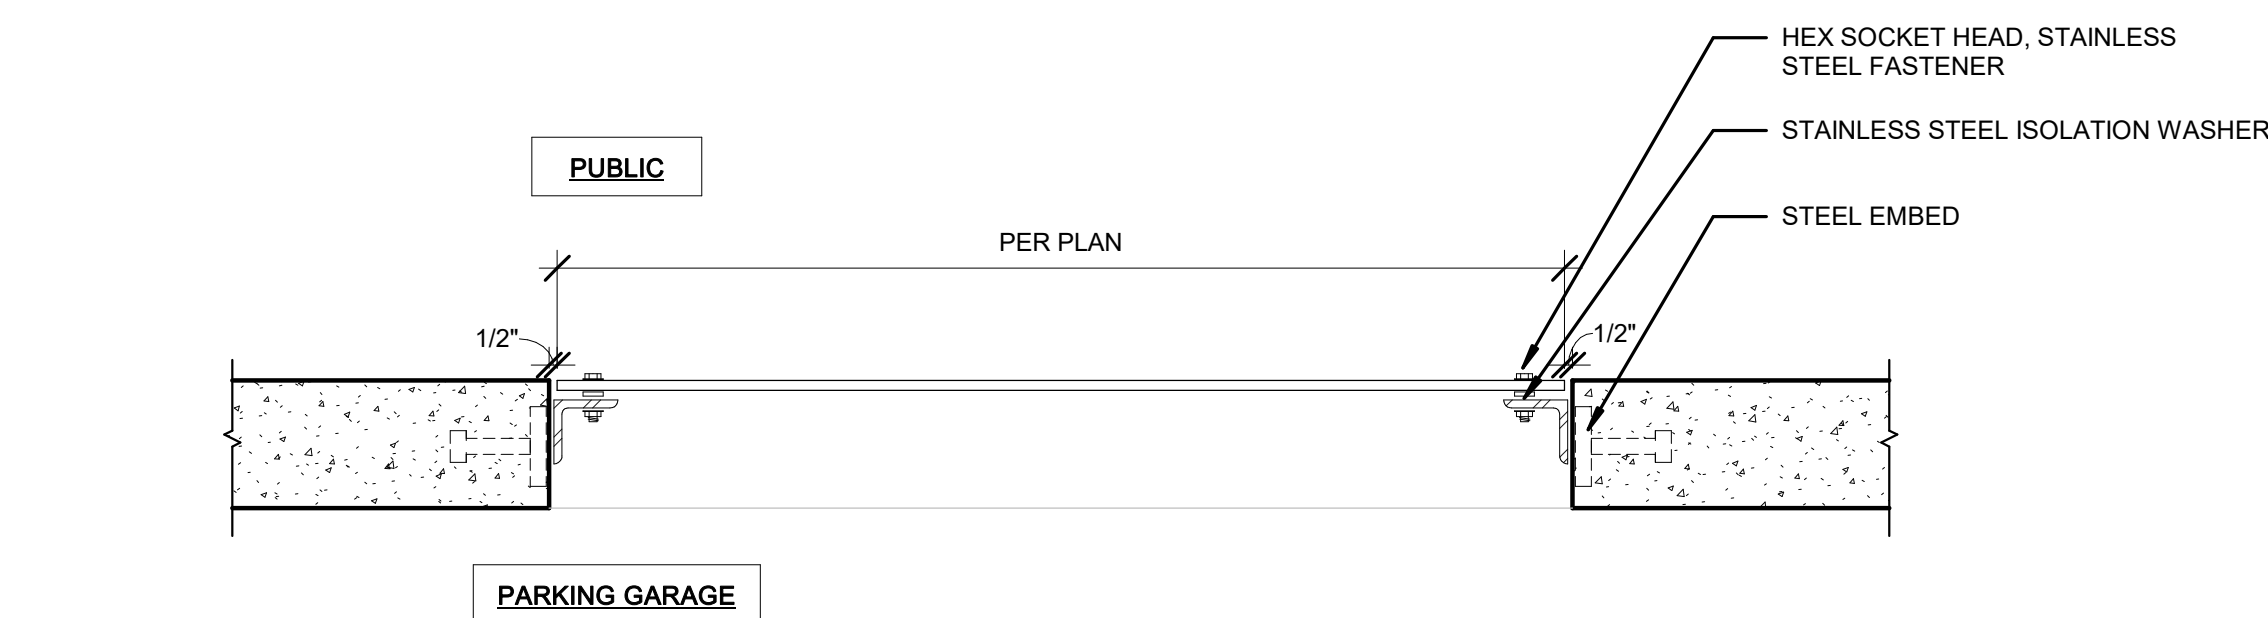

**3 ENLARGED PLAN - GARAGE CORTEN WALL**

A.A9.09 1" = 1'-0"

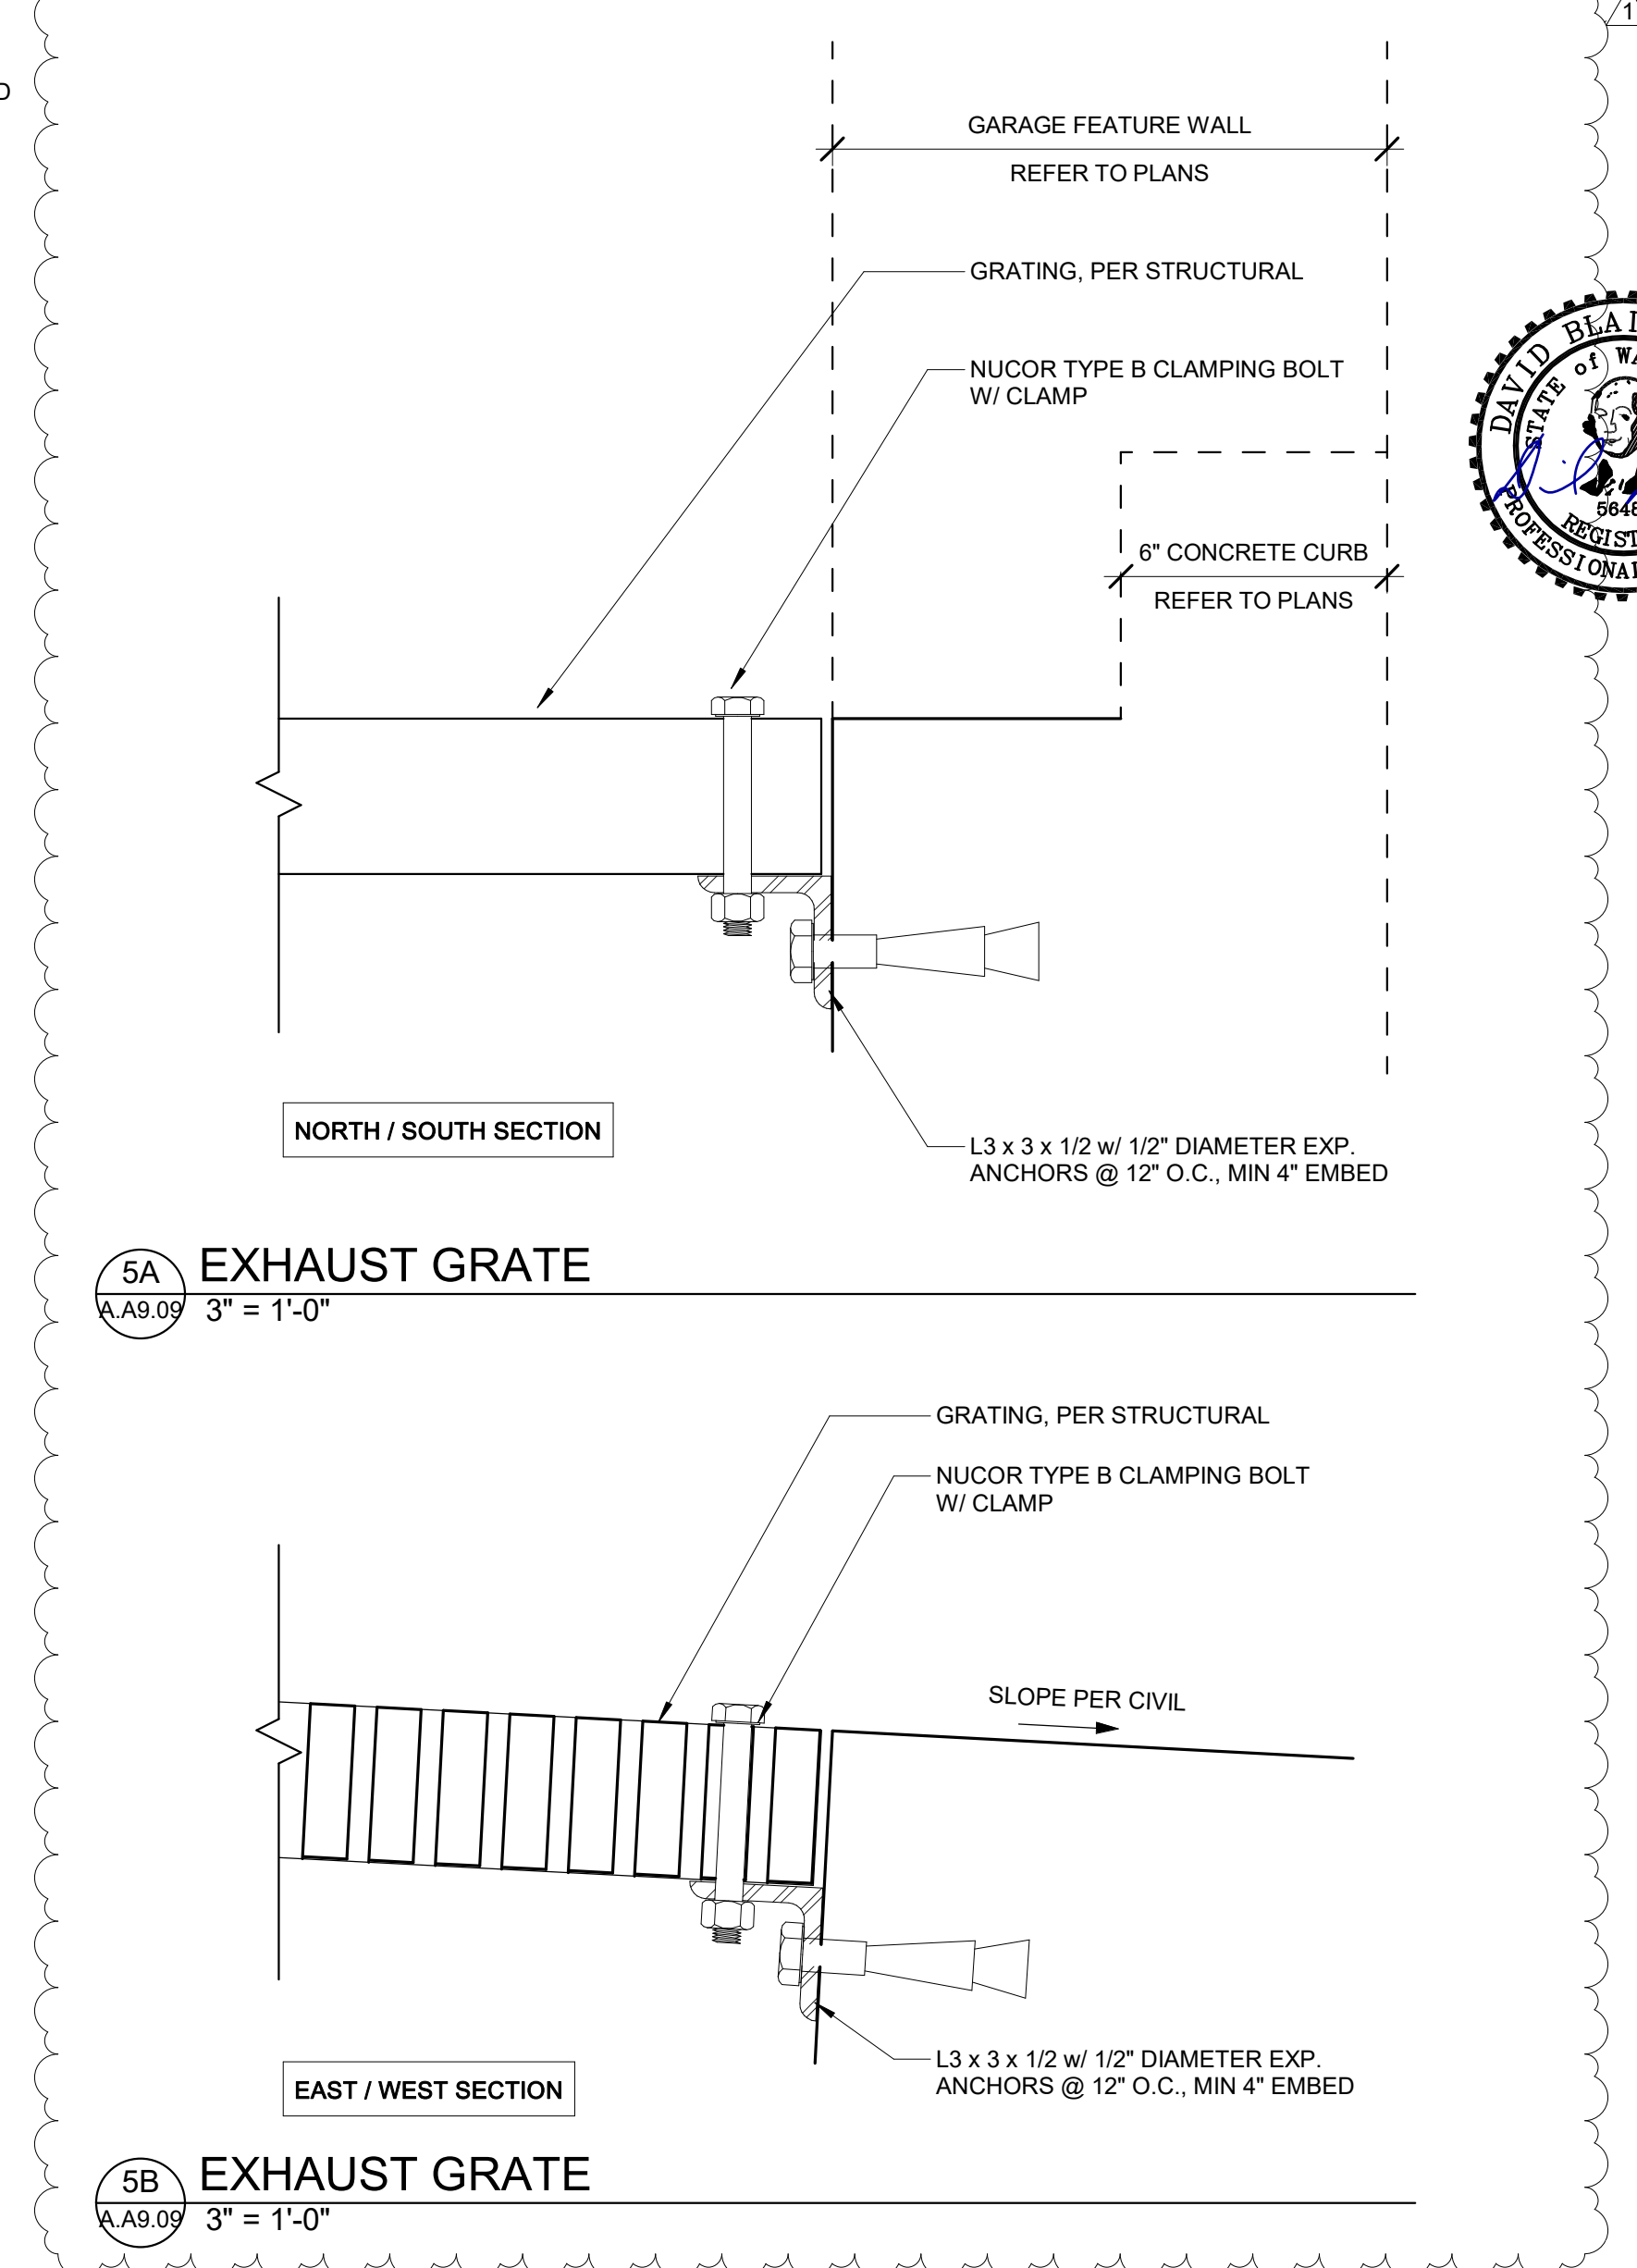

**5A EXHAUST GRATE**

A.A9.09 3" = 1'-0"

**5B EXHAUST GRATE**

A.A9.09 3" = 1'-0"