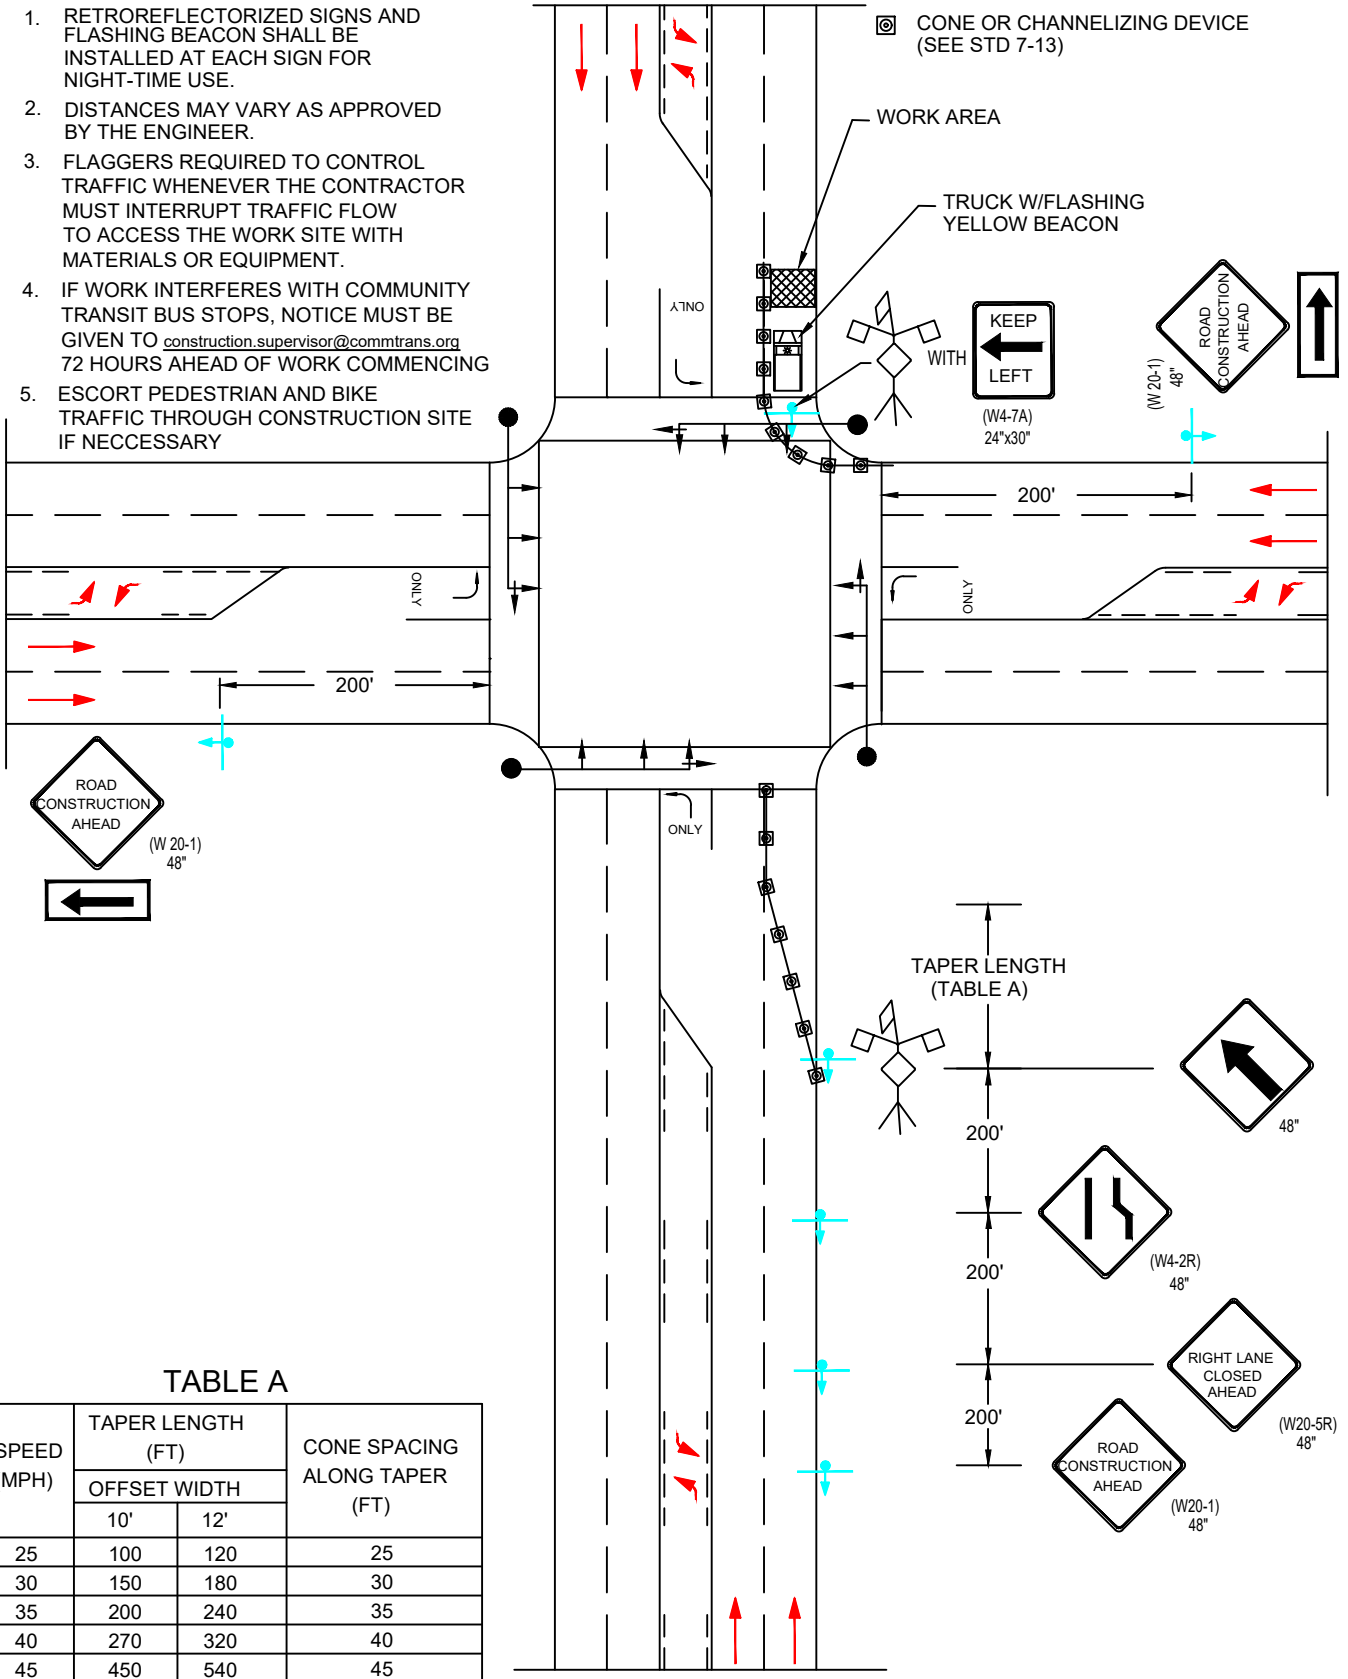


**NOTE:**

1. RETROREFLECTORIZED SIGNS AND FLASHING BEACON SHALL BE INSTALLED AT EACH SIGN FOR NIGHT-TIME USE.
2. DISTANCES MAY VARY AS APPROVED BY THE ENGINEER.
3. FLAGGERS REQUIRED TO CONTROL TRAFFIC WHENEVER THE CONTRACTOR MUST INTERRUPT TRAFFIC FLOW TO ACCESS THE WORK SITE WITH MATERIALS OR EQUIPMENT.
4. IF WORK INTERFERES WITH COMMUNITY TRANSIT BUS STOPS, NOTICE MUST BE GIVEN TO [construction.supervisor@commtrans.org](mailto:construction.supervisor@commtrans.org) 72 HOURS AHEAD OF WORK COMMENCING
5. ESCORT PEDESTRIAN AND BIKE TRAFFIC THROUGH CONSTRUCTION SITE IF NECESSARY

**LEGEND:**

☉ CONE OR CHANNELIZING DEVICE (SEE STD 7-13)



**TABLE A**

| SPEED (MPH) | TAPER LENGTH (FT) |     | CONE SPACING ALONG TAPER (FT) |
|-------------|-------------------|-----|-------------------------------|
|             | OFFSET WIDTH      |     |                               |
|             | 10'               | 12' |                               |
| 25          | 100               | 120 | 25                            |
| 30          | 150               | 180 | 30                            |
| 35          | 200               | 240 | 35                            |
| 40          | 270               | 320 | 40                            |
| 45          | 450               | 540 | 45                            |

|                |        |
|----------------|--------|
| DRAWING NUMBER | STD7-8 |
| SCALE          | NONE   |
| REVISION DATE  | 06/10  |
| DEPARTMENT     | PW     |