
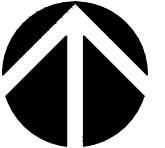


# EXHIBIT 4.2 | 194TH STREET SW RIGHT-OF-WAY PLAN

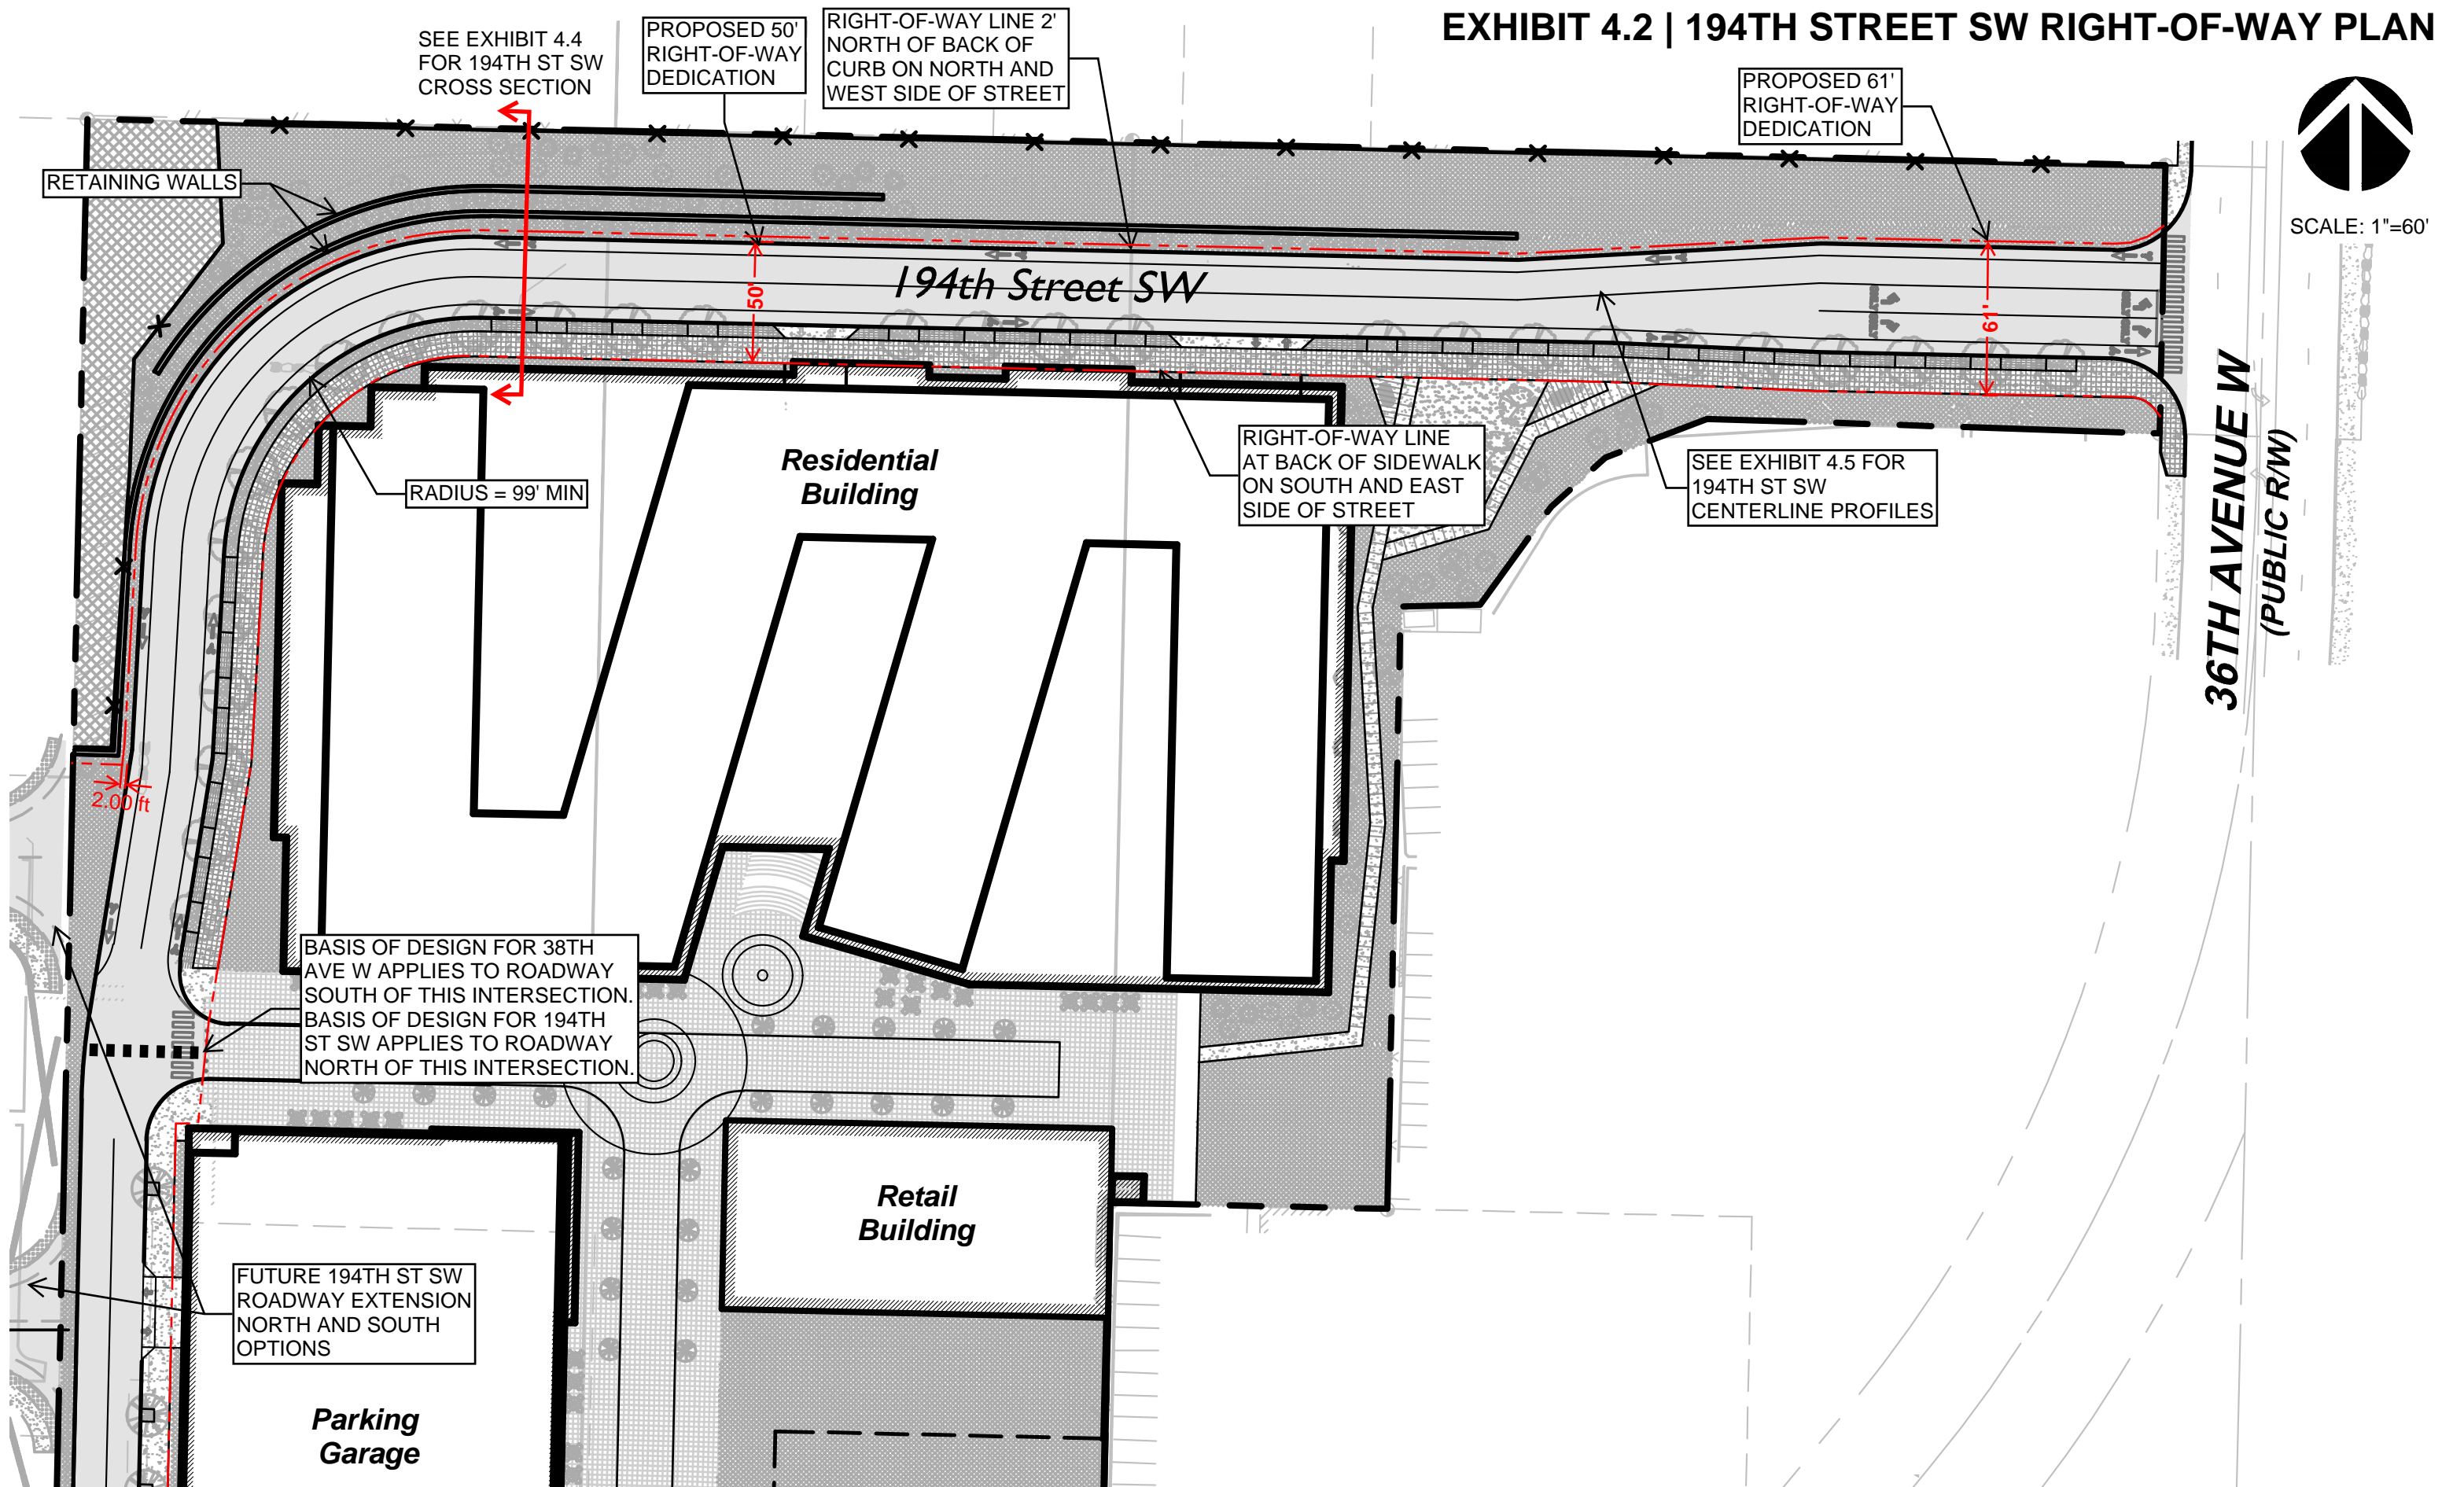

SCALE: 1"=60'