


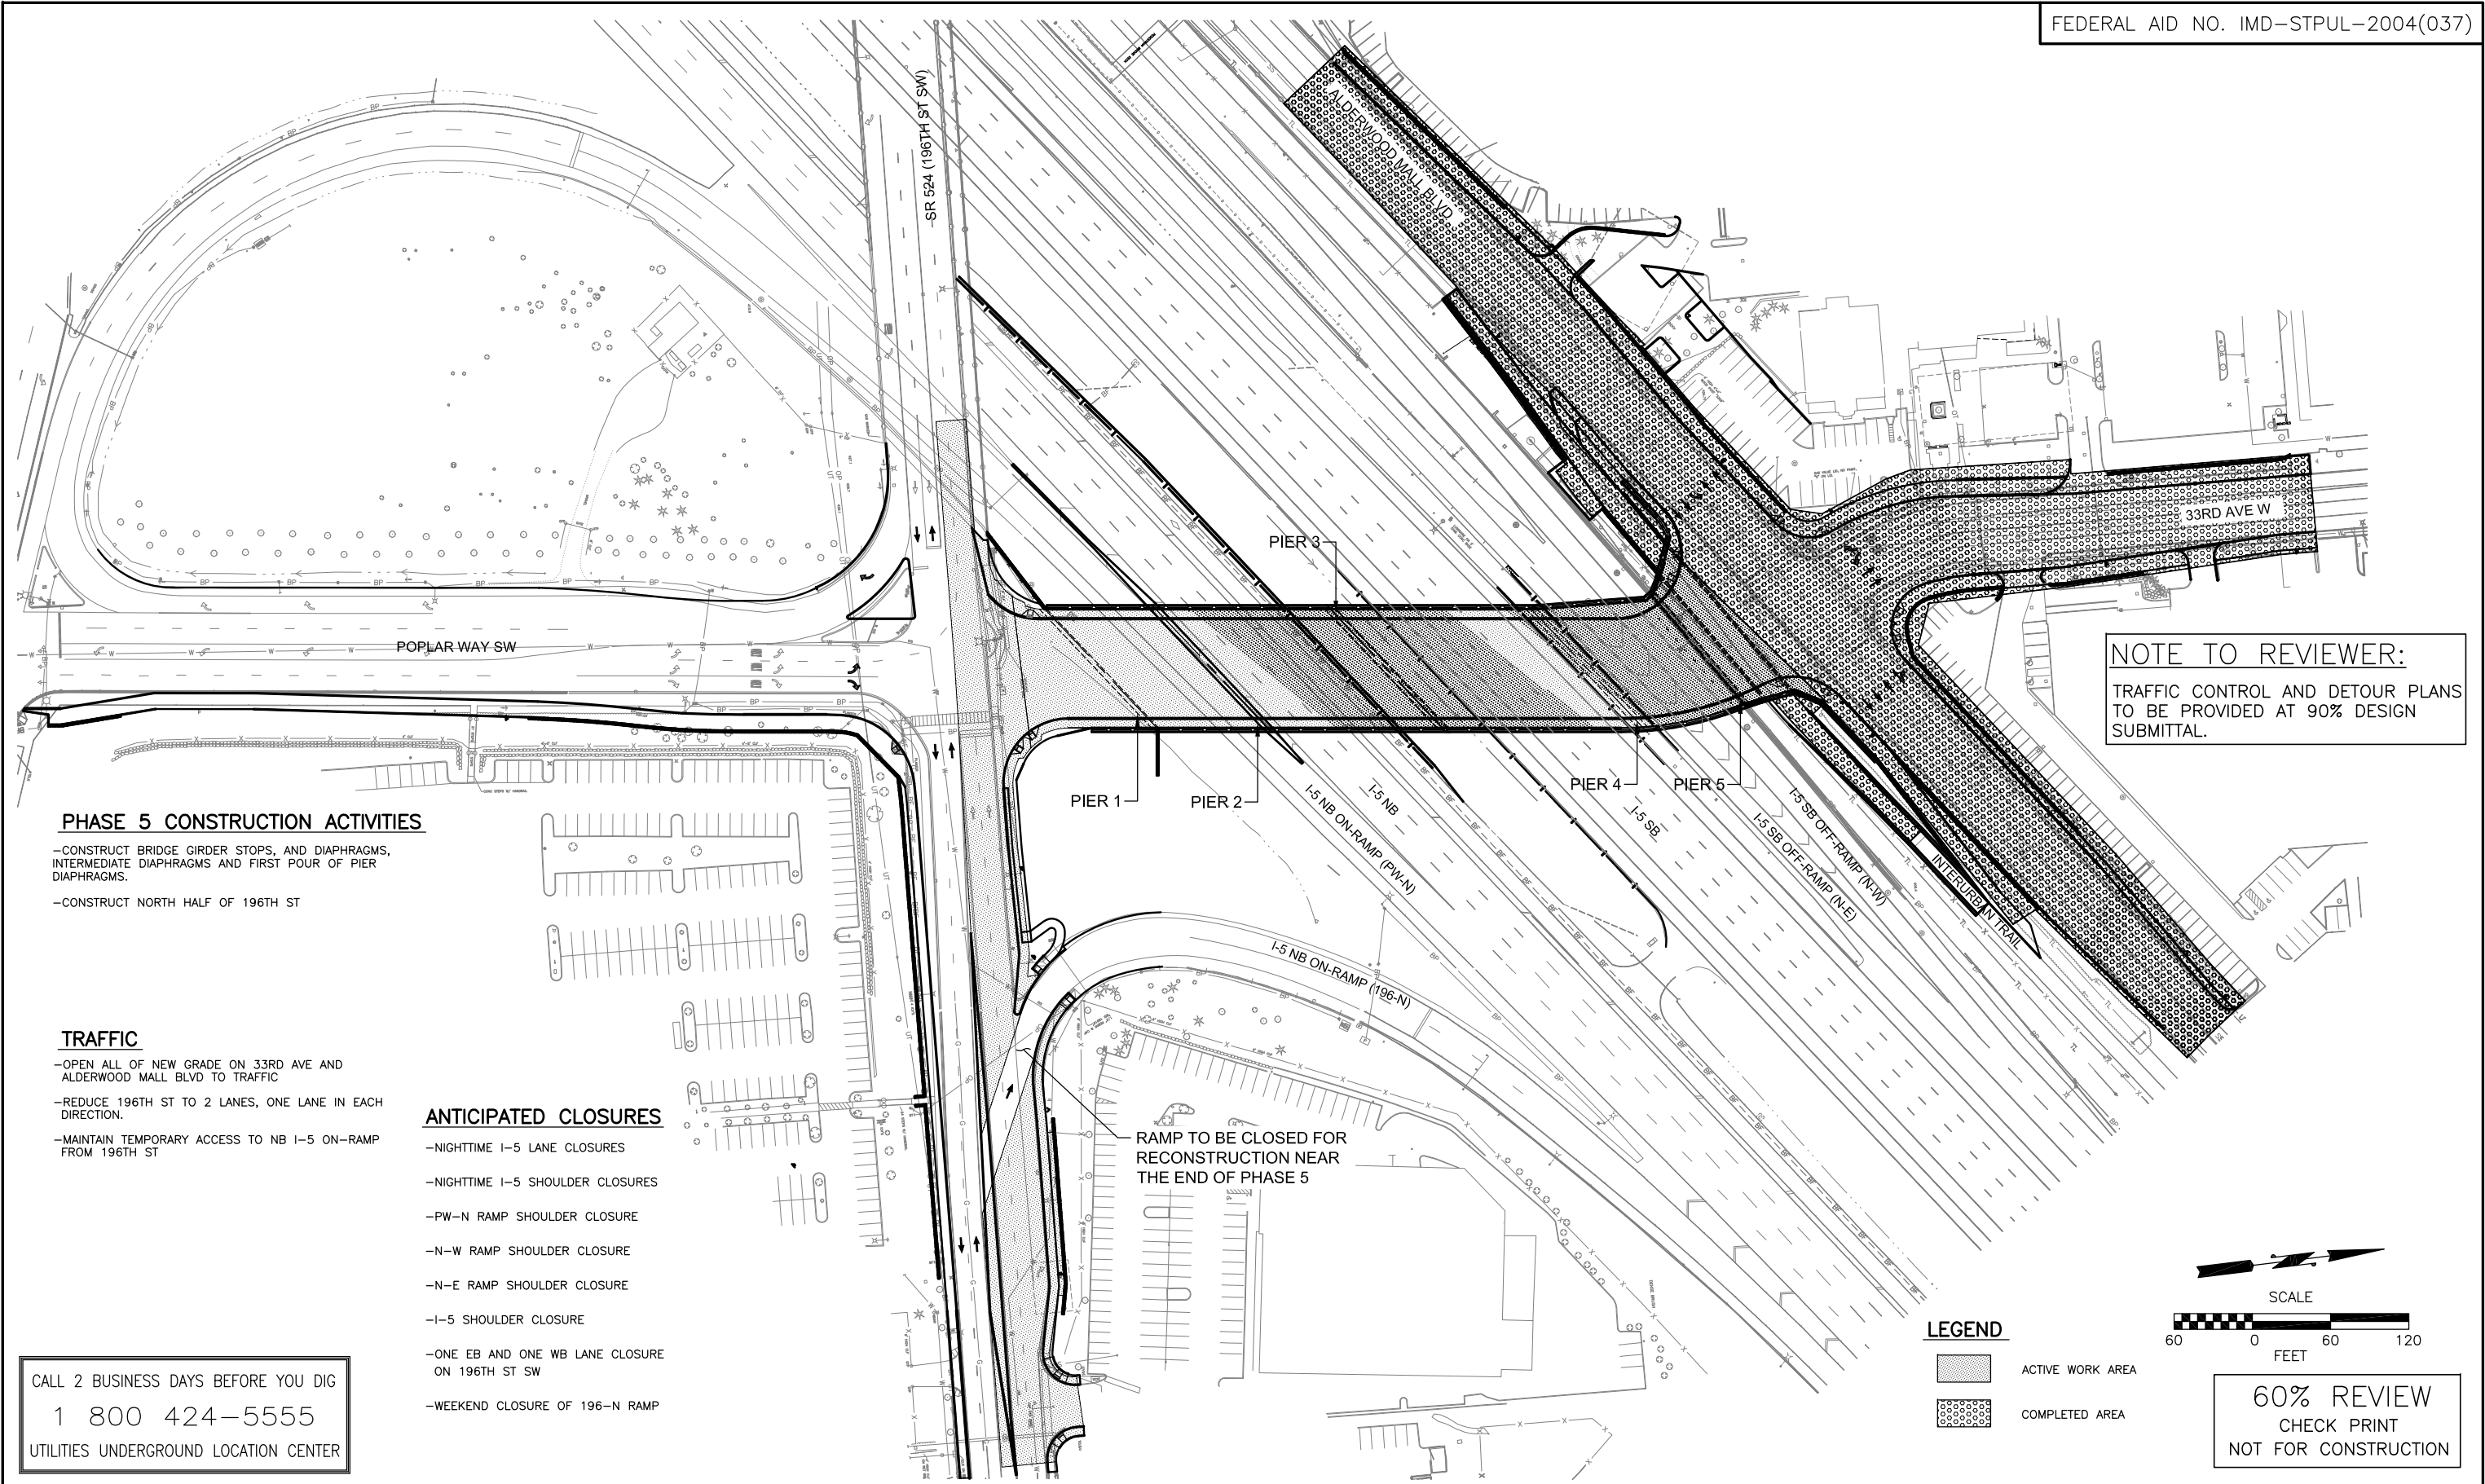

Nov 06, 2014 4:35pm mikes X:\Lynnwood_City of Projects\20100156 - Poplar Way Extension Bridge\CADD\Plan Sheets\20100156 CS.dwg Layout Name: CS5

No.	Date	Revision	By	Appr.



Pertee
425-252-7700 | 1-800-615-9900
2707 Colby Avenue, Suite 900
Everett, Washington 98201




Drawn By MJS
Designed By JRW
Checked By CJE
Approved By PGD
Date 11/2014
11/2014
11/2014
11/2014

SCALE
Horiz N/A
Vert N/A
Project Number 20100156

CITY OF LYNNWOOD
POPLAR WAY EXTENSION BRIDGE
PHASE 5
CONSTRUCTION SEQUENCING PLAN

Drawing No. CS5
Sheet No. X
of Total X

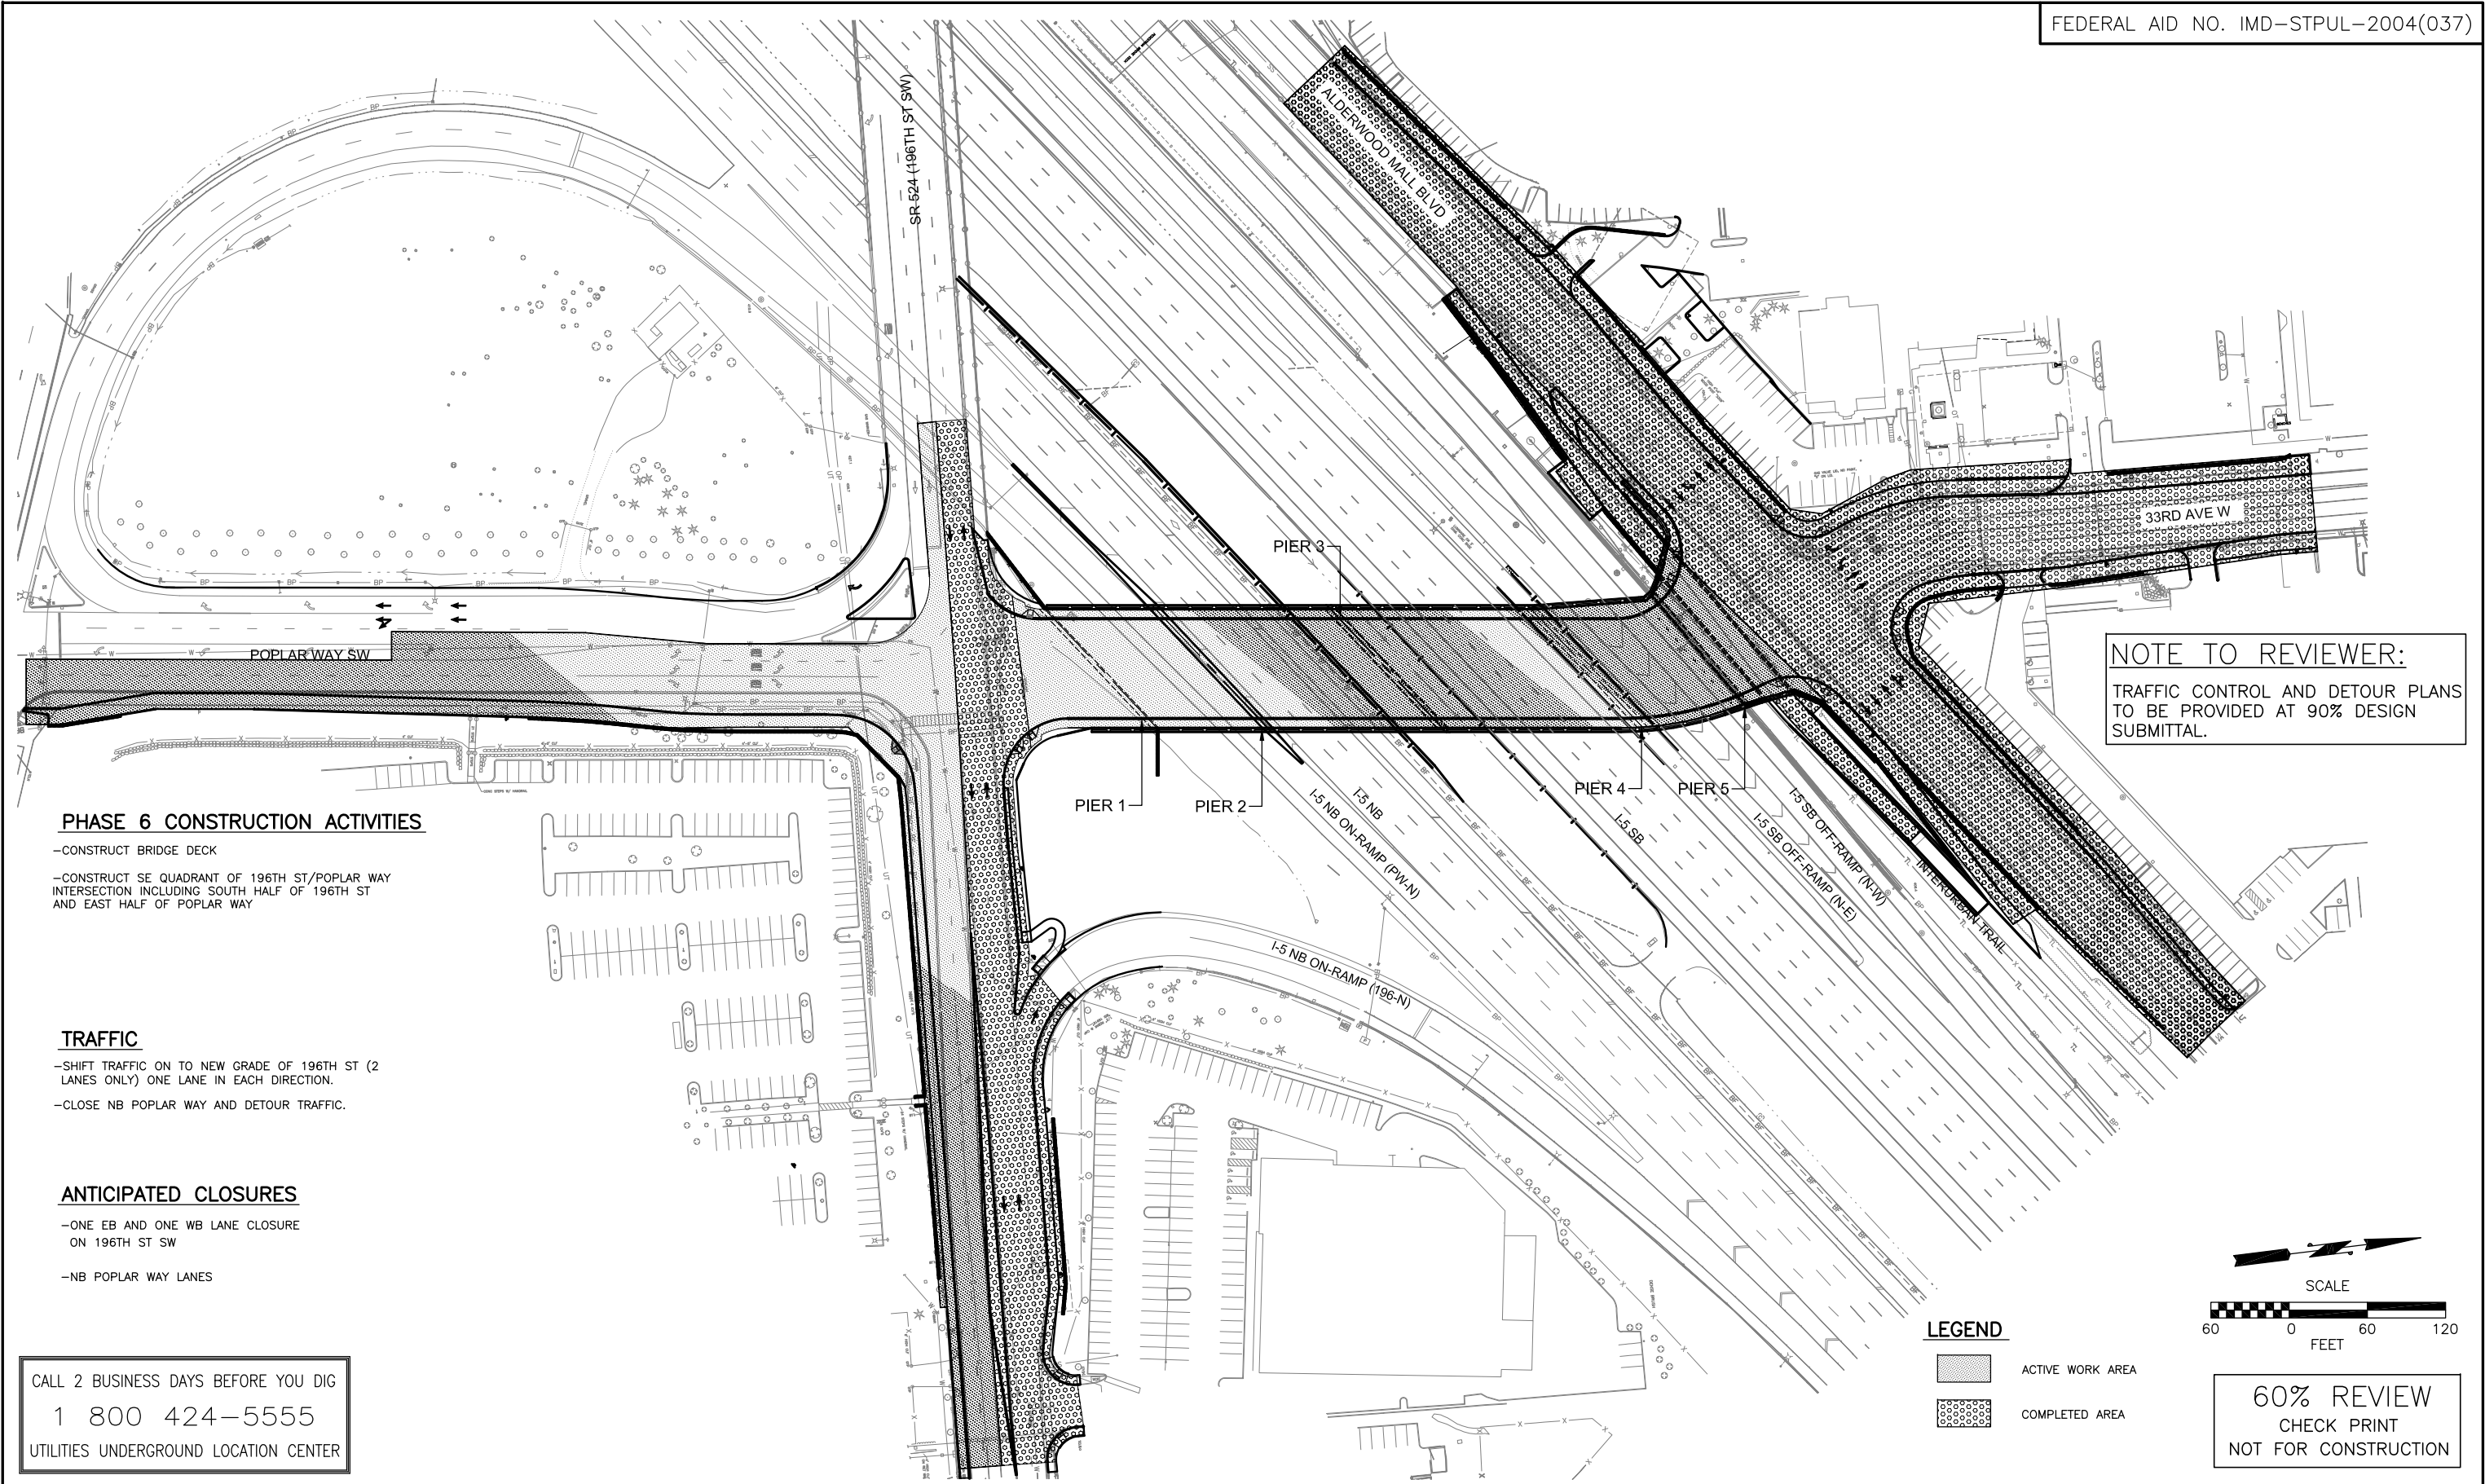

PHASE 6 CONSTRUCTION ACTIVITIES

- CONSTRUCT BRIDGE DECK
- CONSTRUCT SE QUADRANT OF 196TH ST/POPLAR WAY INTERSECTION INCLUDING SOUTH HALF OF 196TH ST AND EAST HALF OF POPLAR WAY

TRAFFIC

- SHIFT TRAFFIC ON TO NEW GRADE OF 196TH ST (2 LANES ONLY) ONE LANE IN EACH DIRECTION.
- CLOSE NB POPLAR WAY AND DETOUR TRAFFIC.

ANTICIPATED CLOSURES

- ONE EB AND ONE WB LANE CLOSURE ON 196TH ST SW
- NB POPLAR WAY LANES

CALL 2 BUSINESS DAYS BEFORE YOU DIG
1 800 424-5555
UTILITIES UNDERGROUND LOCATION CENTER

Nov 06, 2014 4:35pm mikes x:\lynwood, City of Projects\20100156 - Poplar Way Extension Bridge\CADD\Plan Sheets\20100156 CS.dwg Layout Name: CS6

No.	Date	Revision	By	Appr.



Pertee
425-252-7700 | 1-800-615-9900
2707 Colby Avenue, Suite 900
Everett, Washington 98201




Drawn By	Date
MJS	11/2014
Designed By	
JRW	11/2014
Checked By	
CJE	11/2014
Approved By	
PGD	11/2014

SCALE
Horiz N/A
Vert N/A
Project Number 20100156

CITY OF LYNNWOOD
POPLAR WAY EXTENSION BRIDGE
PHASE 6
CONSTRUCTION SEQUENCING PLAN

Drawing No.
CS6
Sheet No.
X
of Total

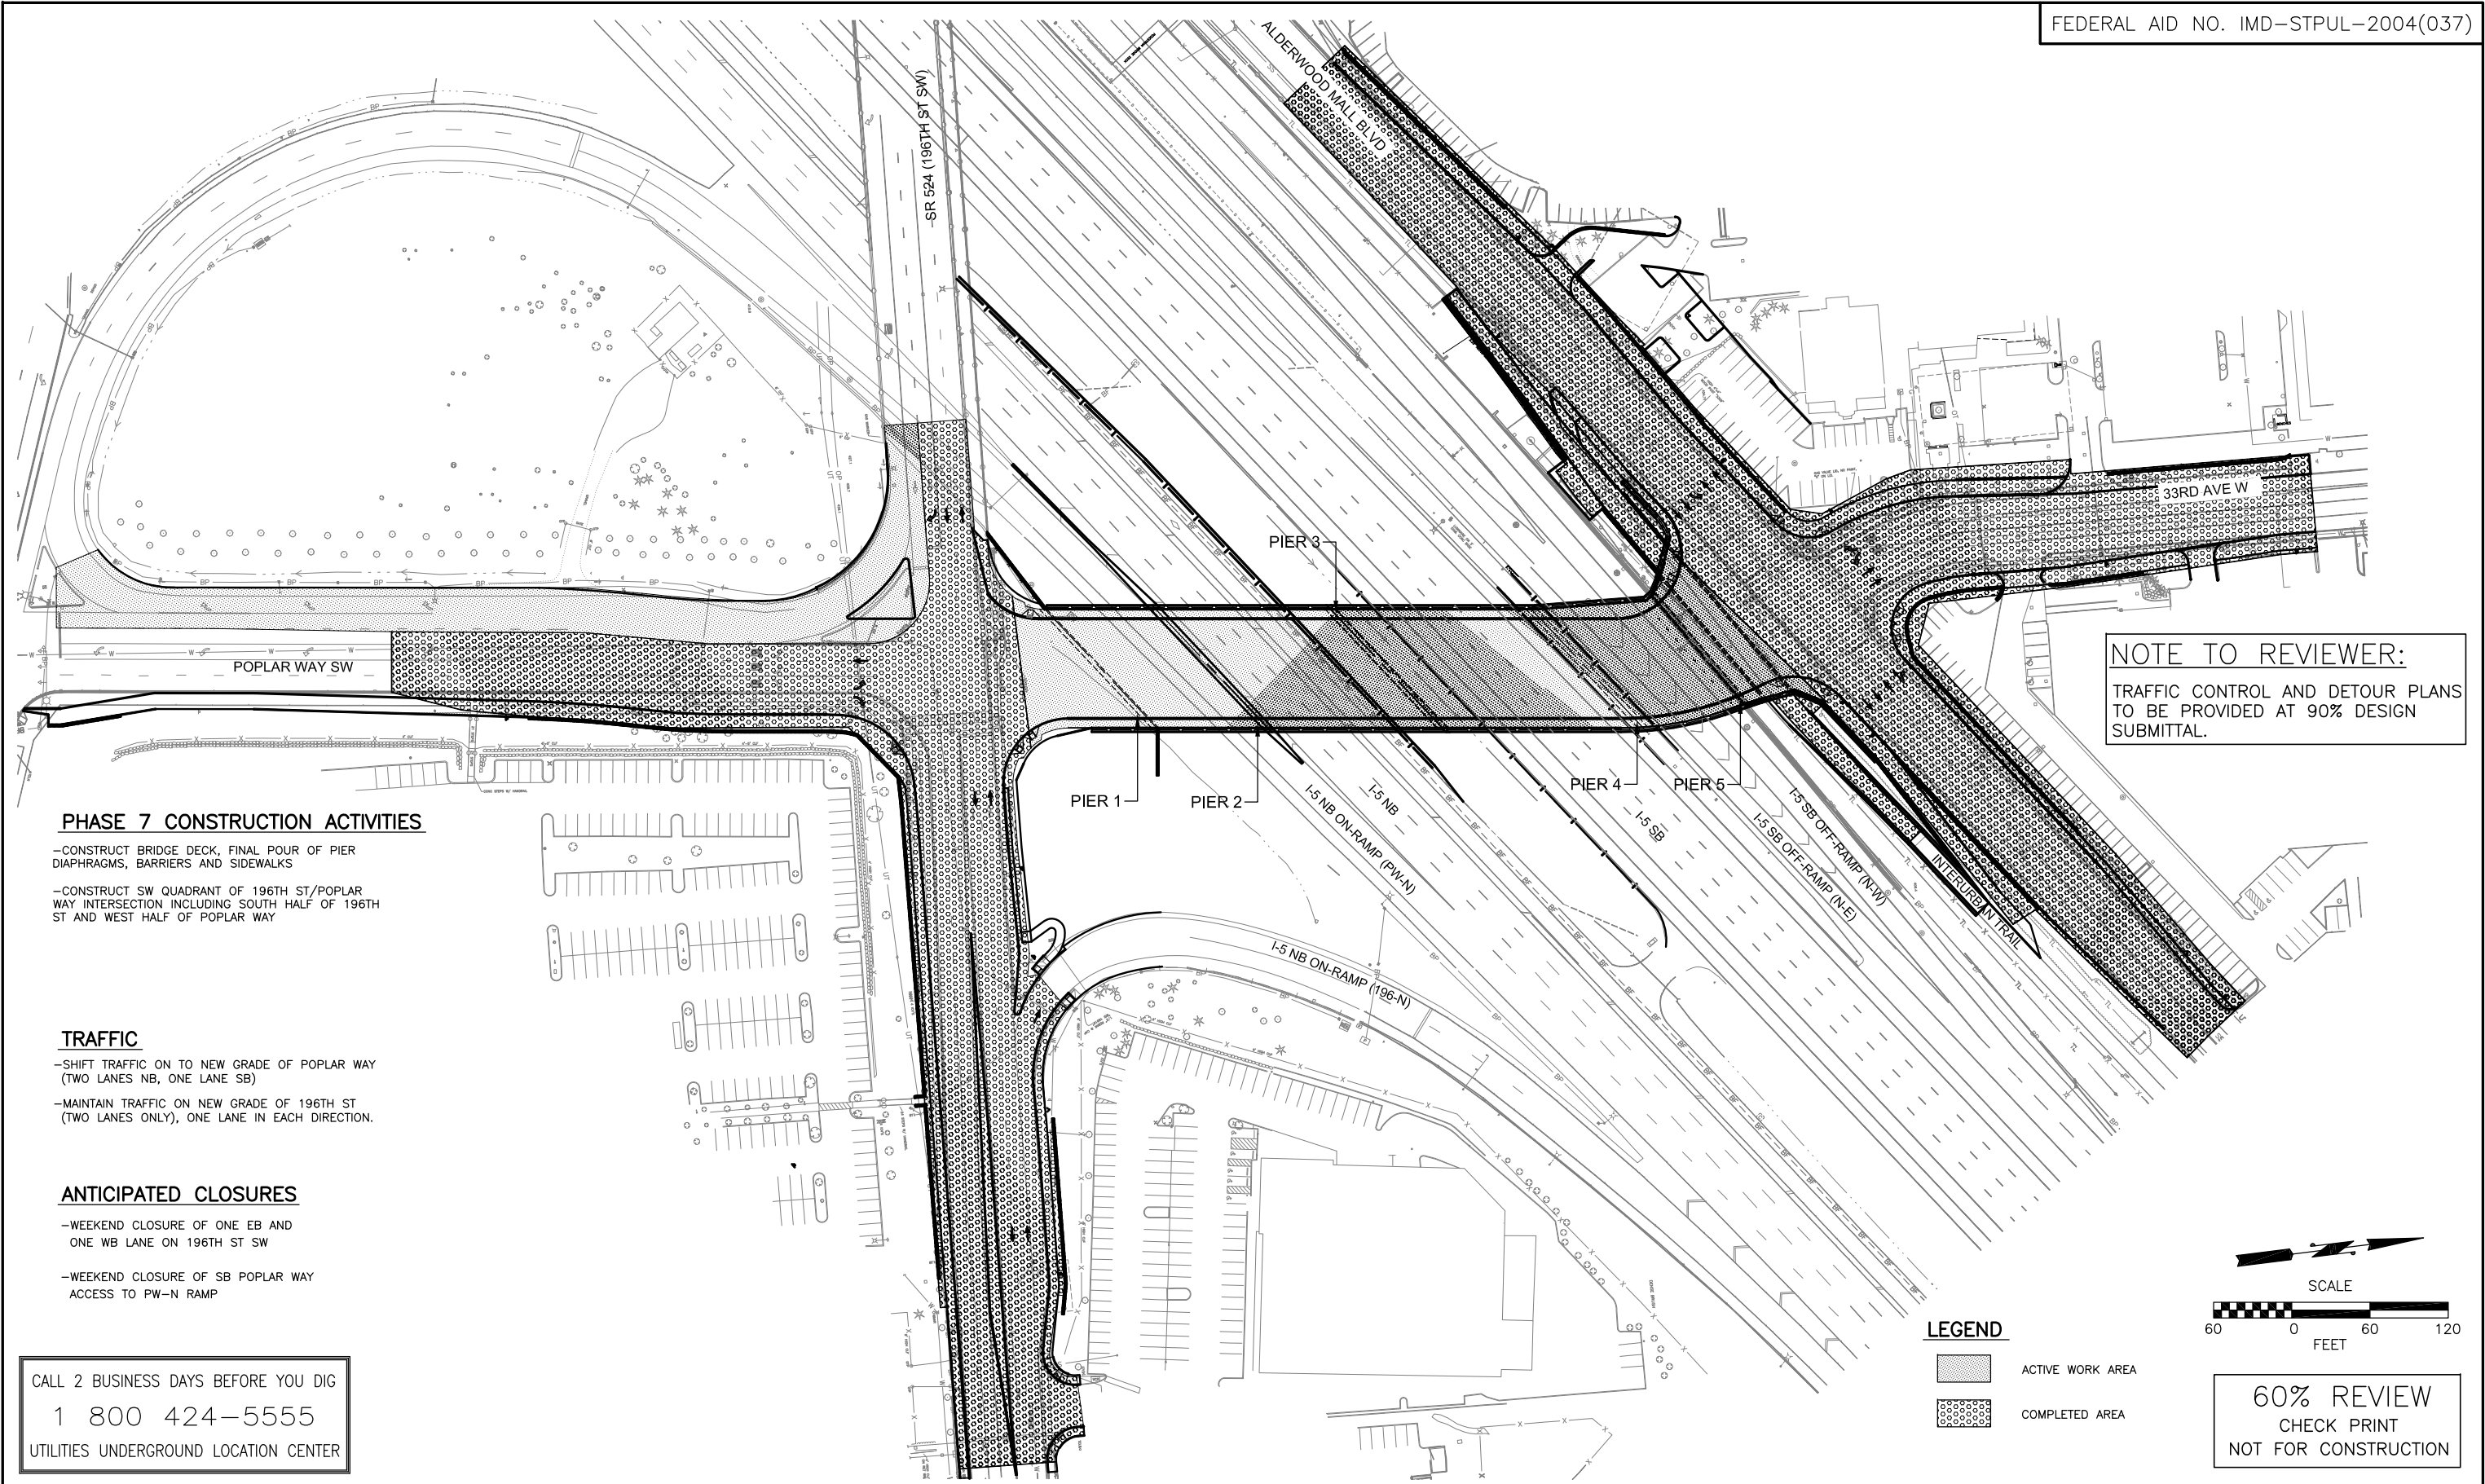

NOTE TO REVIEWER:
TRAFFIC CONTROL AND DETOUR PLANS
TO BE PROVIDED AT 90% DESIGN
SUBMITTAL.

PHASE 7 CONSTRUCTION ACTIVITIES

- CONSTRUCT BRIDGE DECK, FINAL POUR OF PIER DIAPHRAGMS, BARRIERS AND SIDEWALKS
- CONSTRUCT SW QUADRANT OF 196TH ST/POPLAR WAY INTERSECTION INCLUDING SOUTH HALF OF 196TH ST AND WEST HALF OF POPLAR WAY

TRAFFIC

- SHIFT TRAFFIC ON TO NEW GRADE OF POPLAR WAY (TWO LANES NB, ONE LANE SB)
- MAINTAIN TRAFFIC ON NEW GRADE OF 196TH ST (TWO LANES ONLY), ONE LANE IN EACH DIRECTION.


ANTICIPATED CLOSURES

- WEEKEND CLOSURE OF ONE EB AND ONE WB LANE ON 196TH ST SW
- WEEKEND CLOSURE OF SB POPLAR WAY ACCESS TO PW-N RAMP

CALL 2 BUSINESS DAYS BEFORE YOU DIG
1 800 424-5555
UTILITIES UNDERGROUND LOCATION CENTER

LEGEND

- ACTIVE WORK AREA
- COMPLETED AREA

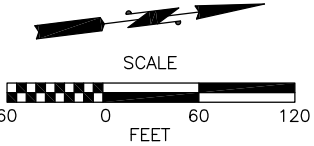

60% REVIEW
CHECK PRINT
NOT FOR CONSTRUCTION

Nov 06, 2014 4:35pm mikes X:\Lynnwood_City of Projects\20100156 - Poplar Way Extension Bridge\CADD\Plan Sheets\20100156 CS.dwg Layout Name: CS7

No.	Date	Revision	By	Appr.



Pertee
425-252-7700 | 1-800-615-9900
2707 Colby Avenue, Suite 900
Everett, Washington 98201

LYNNWOOD
WASHINGTON

Drawn By: MJS
Designed By: JRW
Checked By: CJE
Approved By: PGD
Date: 11/2014
11/2014
11/2014
11/2014

SCALE
Horiz: N/A
Vert: N/A
Project Number: 20100156

CITY OF LYNNWOOD
POPLAR WAY EXTENSION BRIDGE
PHASE 7
CONSTRUCTION SEQUENCING PLAN

Drawing No. **CS7**
Sheet No. X of Total X