


Jun 19, 2013 - 10:38am Micrey\C:\Users\micrey\appdata\local\temp\Ae\Publish\11684\Downstream Map.dwg Layout Name: TDA1-2

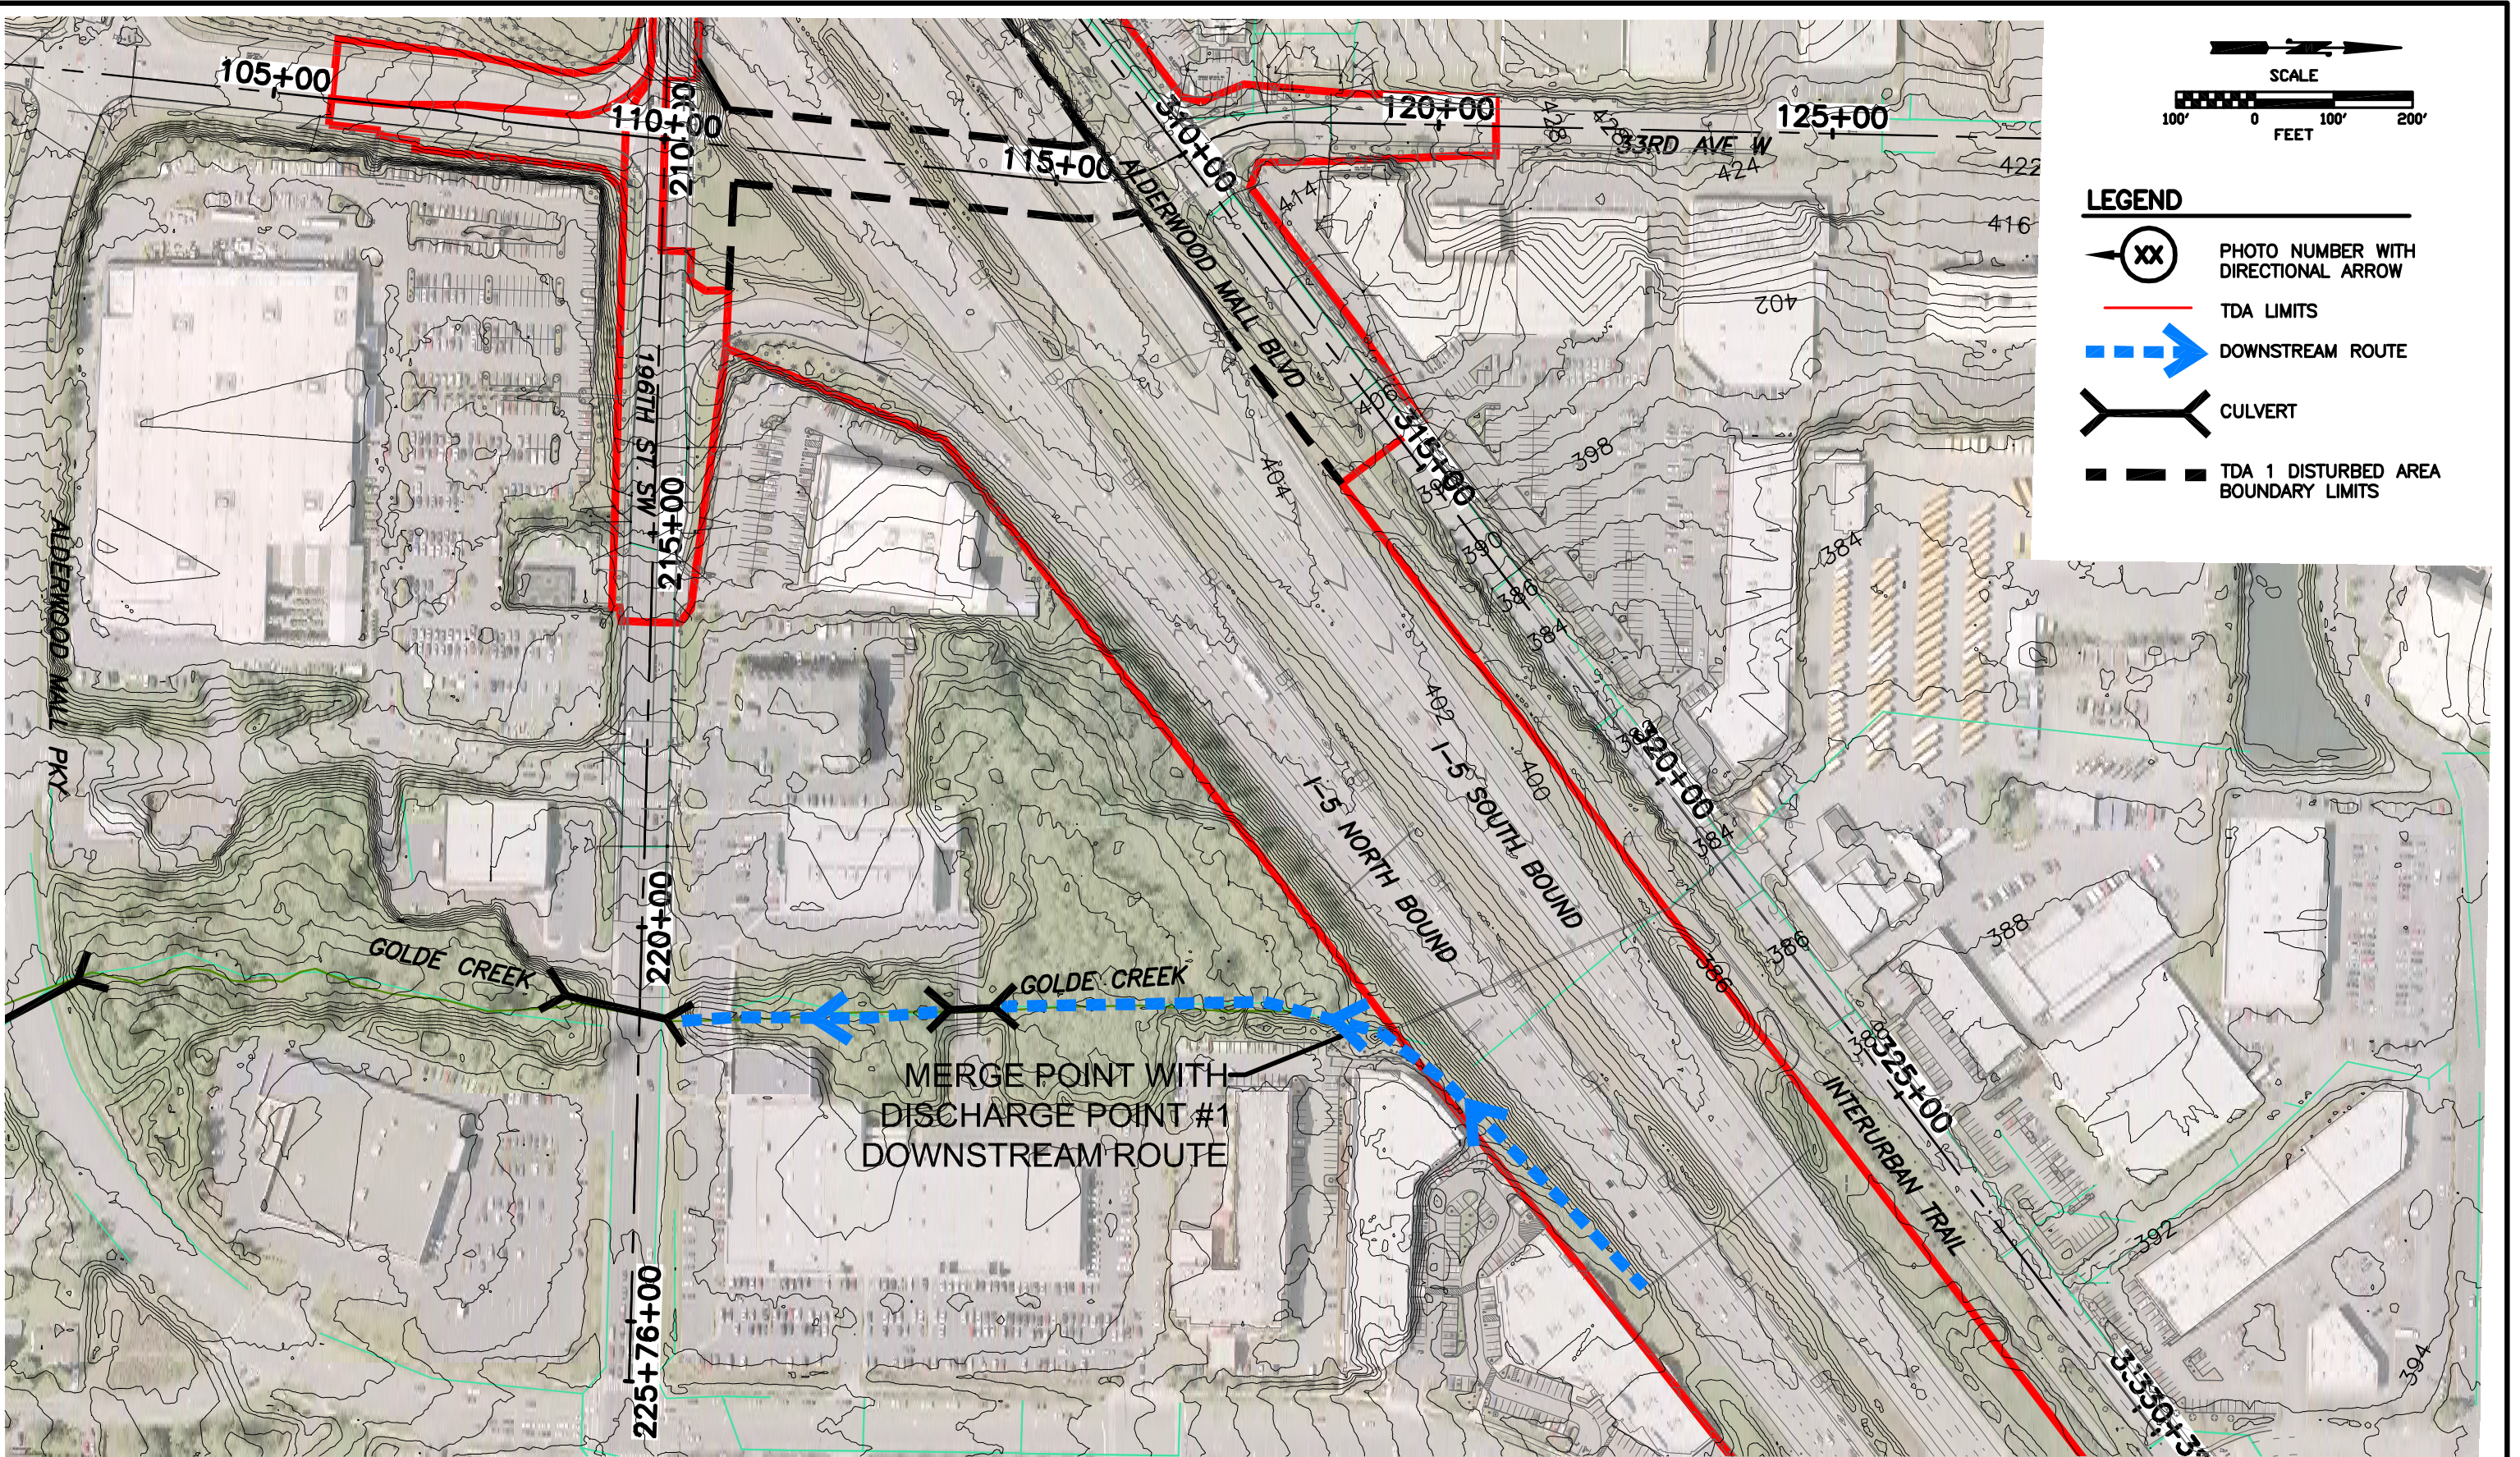



NOTE:
 THE DRAINAGE FEATURES SHOWN ON THIS MAP ARE A COMBINATION OF GIS RECORDS FROM THE CITY OF LYNNWOOD, LIMITED FIELD RECONNAISSANCE WITHIN THE RIGHT-OF-WAY, AND TOPOGRAPHIC SURVEY INFORMATION. AS SUCH, THE DRAINAGE INFORMATION SHOWN HERE ON IS APPROXIMATE AND BASED UPON BEST AVAILABLE INFORMATION.

Perteet Inc.
 425-252-7700 | 1-800-615-9900
 2707 Colby Avenue, Suite 900
 Everett, Washington 98201

CITY OF LYNNWOOD
 POPLAR WAY EXTENSION
 DOWNSTREAM MAP TDA 1 (DISCHARGE POINT #2)

FIGURE
 A-2.11

Sep 23, 2013 - 12:28pm MikeeyC X:\Lynnwood_City on\Projects\20100156 - Poplar Way Extension Bridge\CADD\Exhibits\Downstream Map.dwg Layout Name: TDA2

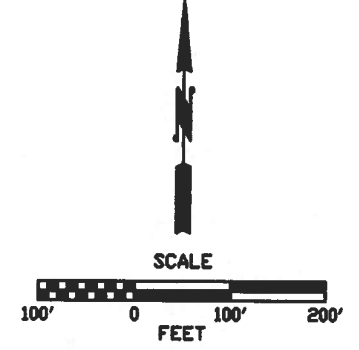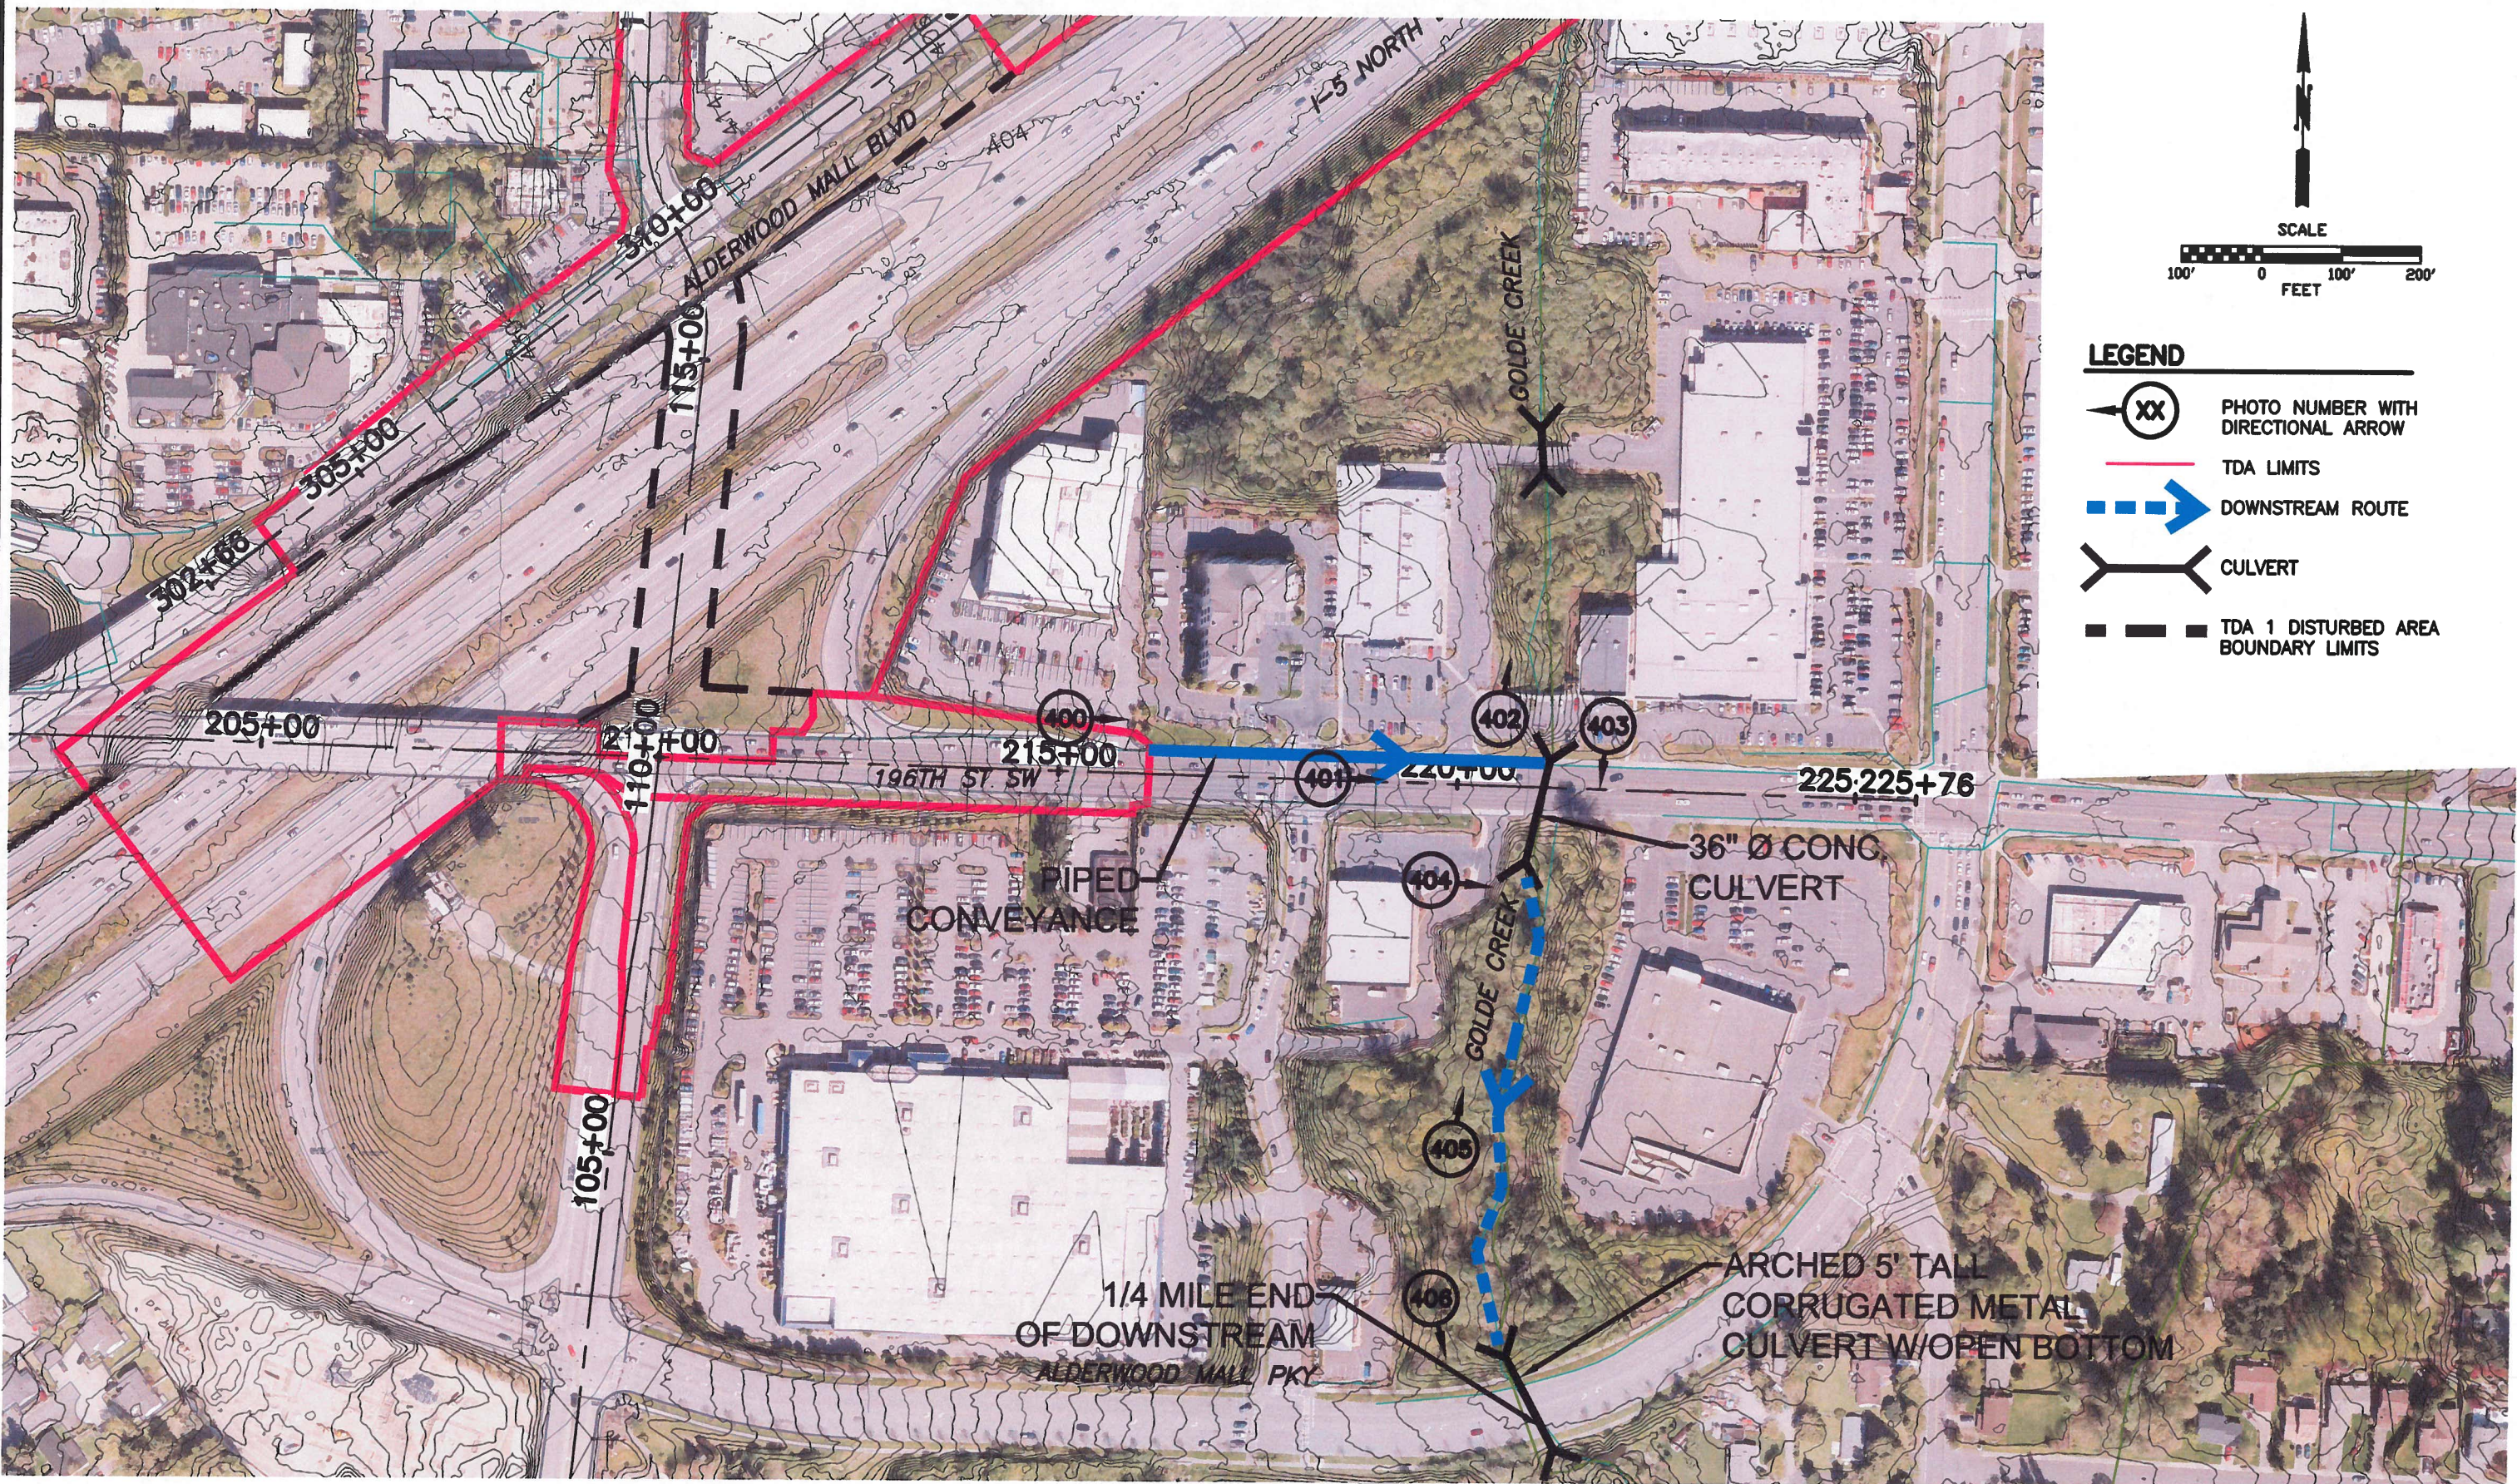

- LEGEND**
- PHOTO NUMBER WITH DIRECTIONAL ARROW
 - TDA LIMITS
 - DOWNSTREAM ROUTE
 - CULVERT
 - TDA 1 DISTURBED AREA BOUNDARY LIMITS

NOTE:
 THE DRAINAGE FEATURES SHOWN ON THIS MAP ARE A COMBINATION OF GIS RECORDS FROM THE CITY OF LYNNWOOD, LIMITED FIELD RECONNAISSANCE WITHIN THE RIGHT-OF-WAY, AND TOPOGRAPHIC SURVEY INFORMATION. AS SUCH, THE DRAINAGE INFORMATION SHOWN HERE ON IS APPROXIMATE AND BASED UPON BEST AVAILABLE INFORMATION.




Perteeet Inc.
 425-252-7700 | 1-800-615-9900
 2707 Colby Avenue, Suite 900
 Everett, Washington 98201

CITY OF LYNNWOOD
 POPLAR WAY EXTENSION
 DOWNSTREAM MAP TDA 2

FIGURE
 A-2.12

Sep 23, 2013 - 12:27pm MickeyC_X:\Lynnwood_City\Projects\20100156 - Poplar Way Extension Bridge\CADD\Exhibits\Downstream Map.dwg Layout Name: TDA3

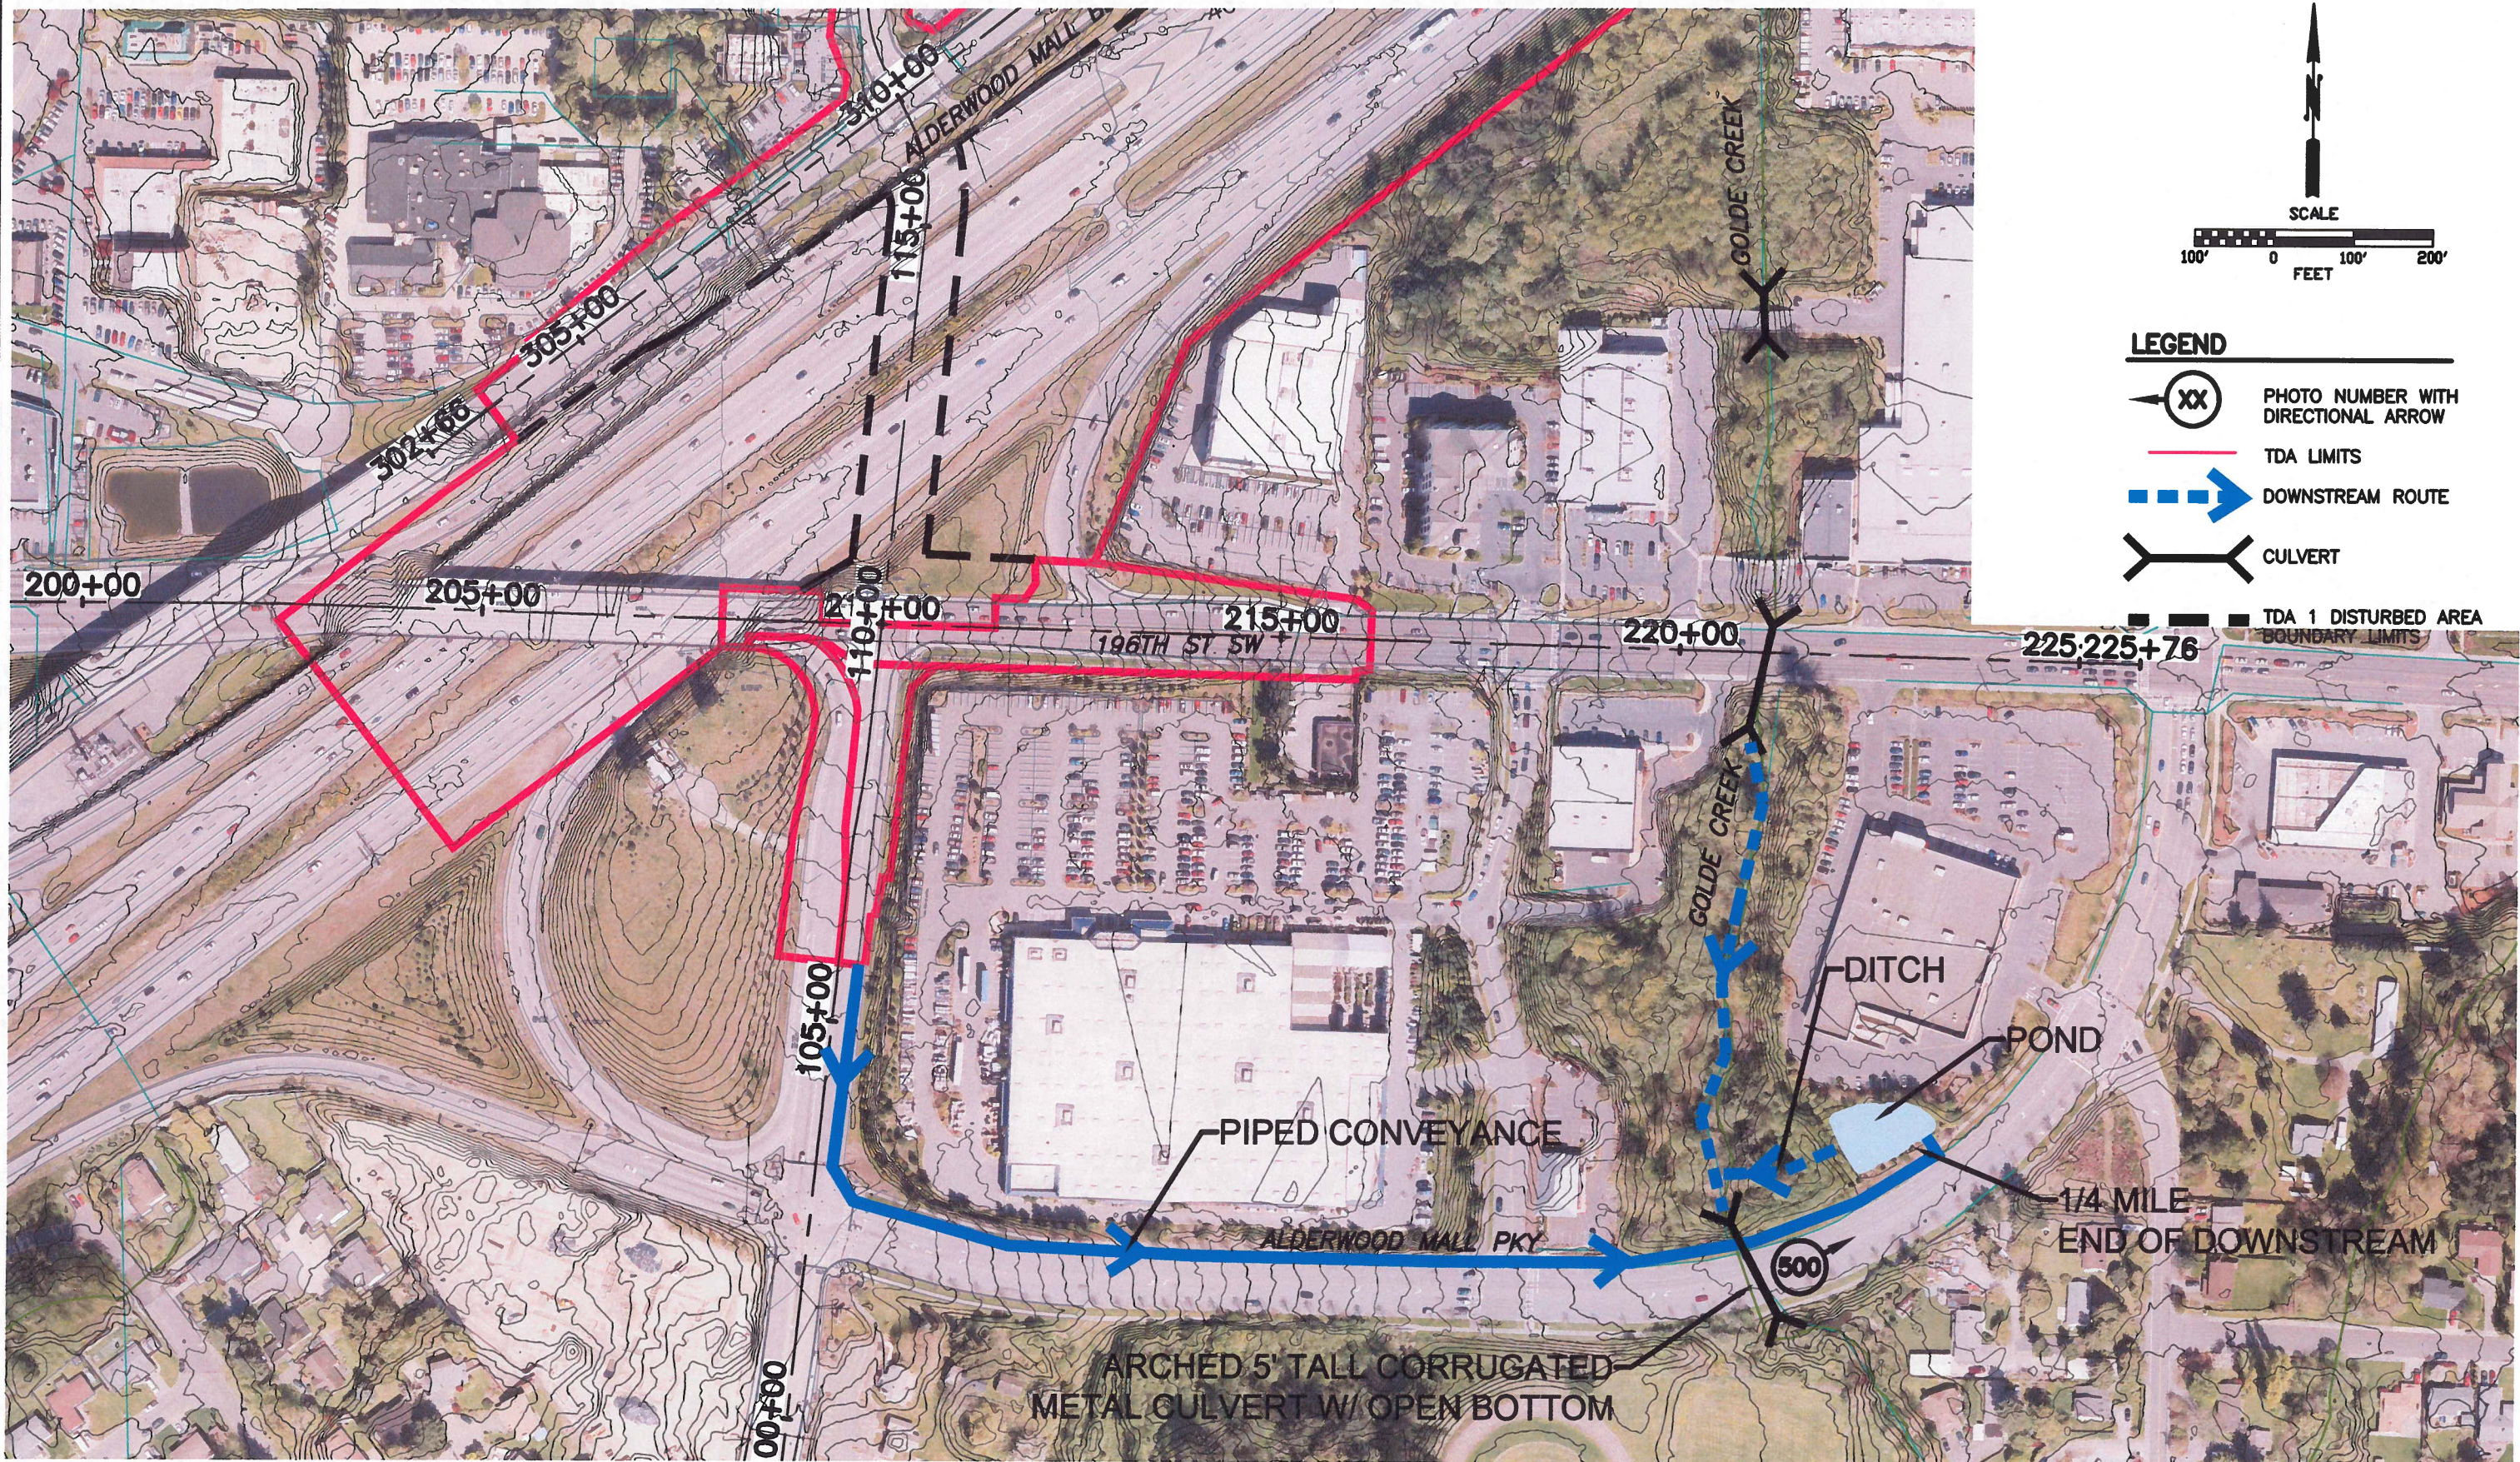

NOTE:
 THE DRAINAGE FEATURES SHOWN ON THIS MAP ARE A COMBINATION OF GIS RECORDS FROM THE CITY OF LYNNWOOD, LIMITED FIELD RECONNAISSANCE WITHIN THE RIGHT-OF-WAY, AND TOPOGRAPHIC SURVEY INFORMATION. AS SUCH, THE DRAINAGE INFORMATION SHOWN HERE ON IS APPROXIMATE AND BASED UPON BEST AVAILABLE INFORMATION.

Perteet Inc.
 425-252-7700 | 1-800-615-9900
 2707 Colby Avenue, Suite 900
 Everett, Washington 98201

CITY OF LYNNWOOD
 POPLAR WAY EXTENSION
 DOWNSTREAM MAP TDA 3

FIGURE
 A-2.13