


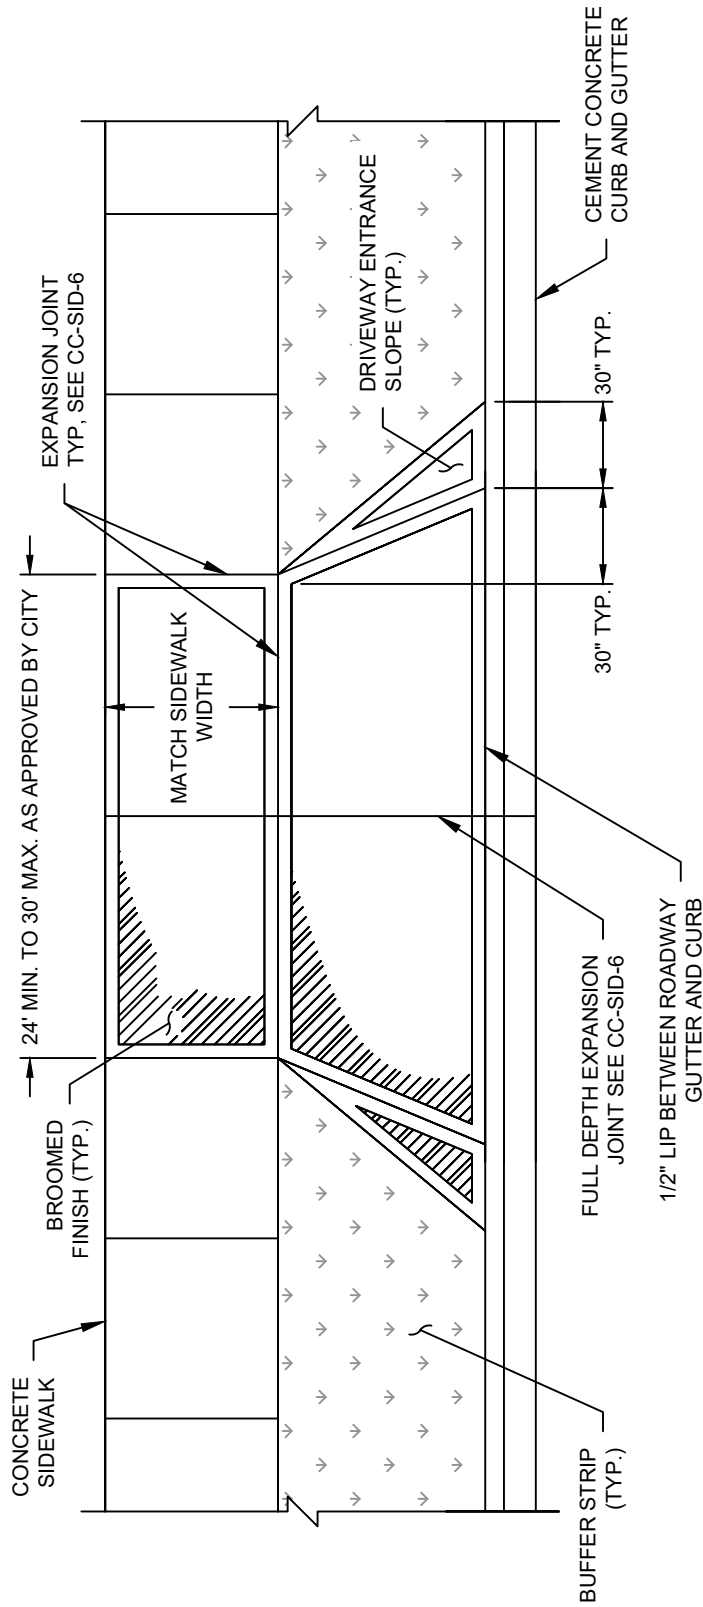

#### NOTES:

1. FOR OTHER DRIVEWAY ENTRANCE DESIGNS REFERENCE WSDOT STANDARD PLAN F-80.10-04.
2. CONCRETE DRIVEWAY THICKNESS SHALL BE 6" MIN.
3. DRIVEWAY SLOPES PER WSDOT STANDARD PLAN F-80.10-04.

|                |         |
|----------------|---------|
| DRAWING NUMBER | ST-DW-1 |
| SCALE          | NONE    |
| REVISION DATE  | 03/22   |
| DEPARTMENT     | PW      |