

## **33rd Ave W – Lynnwood Crossings Ring Road Schedule**

Advertise: April 2014

Council: May 2014




Award: July 2014

Begin Construction: August 2014


2014/2015 winter shutdown

Finish Construction: July 2015

START

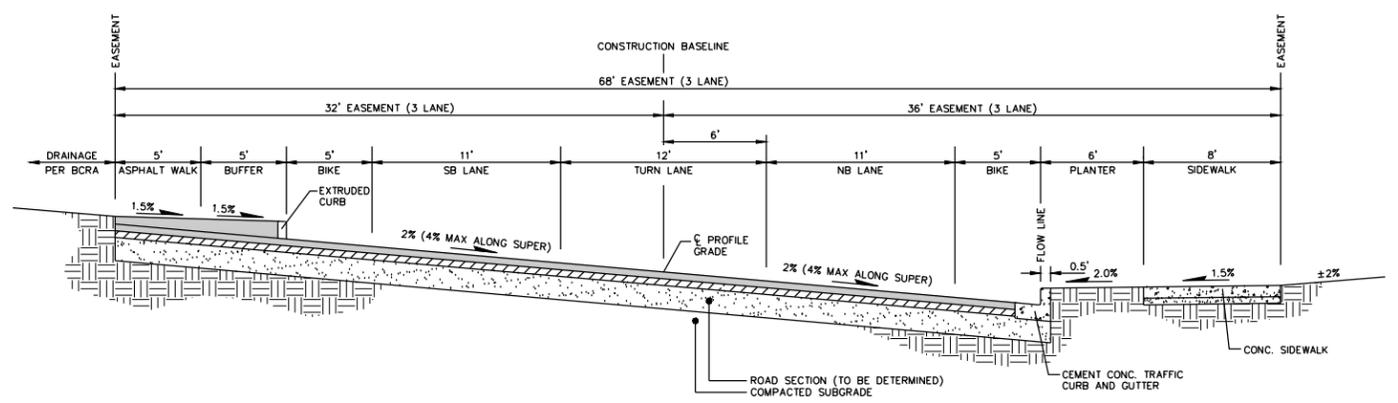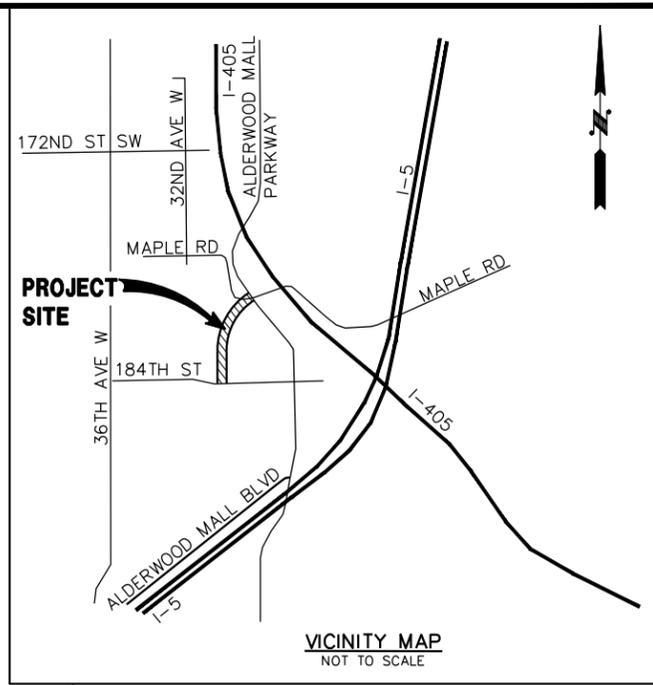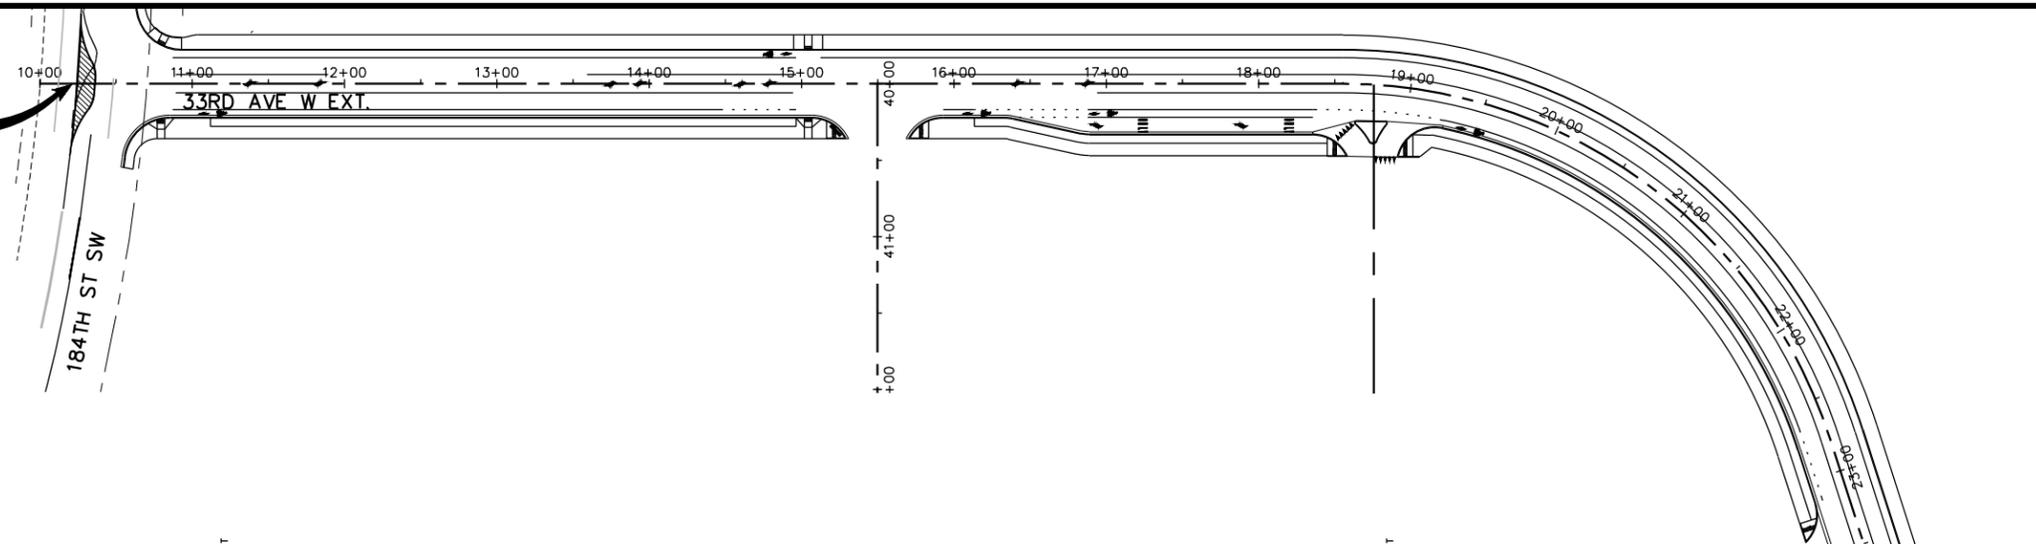


33RD AVE W. EXTENSION TYPICAL ROADWAY SECTION 'A' (3 LANES)  
NOT TO SCALE

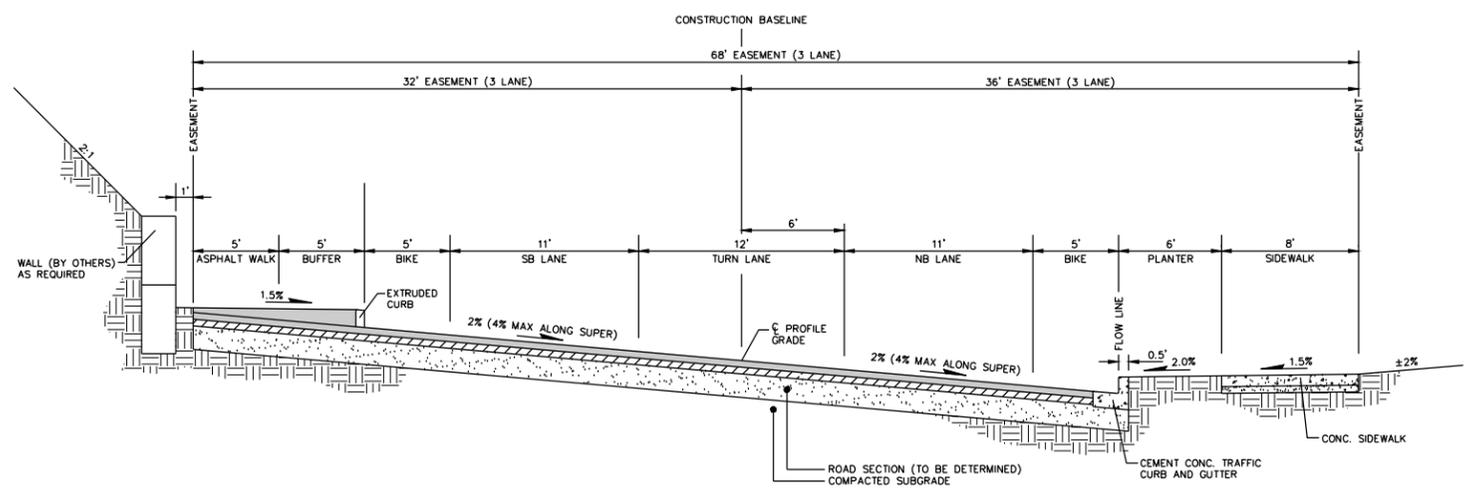

33RD AVE W. EXTENSION TYPICAL ROADWAY SECTION 'B' (3 LANES)  
NOT TO SCALE

FINISH

FINISH

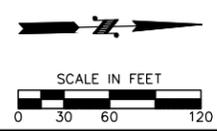

# 33RD AVE W. EXT. ROADWAY PROJECT

**SKILLINGS  
CONNOLLY**  
5016 Lacey Boulevard SE, Lacey, WA 98503  
Ph: (360) 491-3399 web: skillings.com

**LYNNWOOD  
WASHINGTON**  
PUBLIC WORKS