


36TH AVE W.

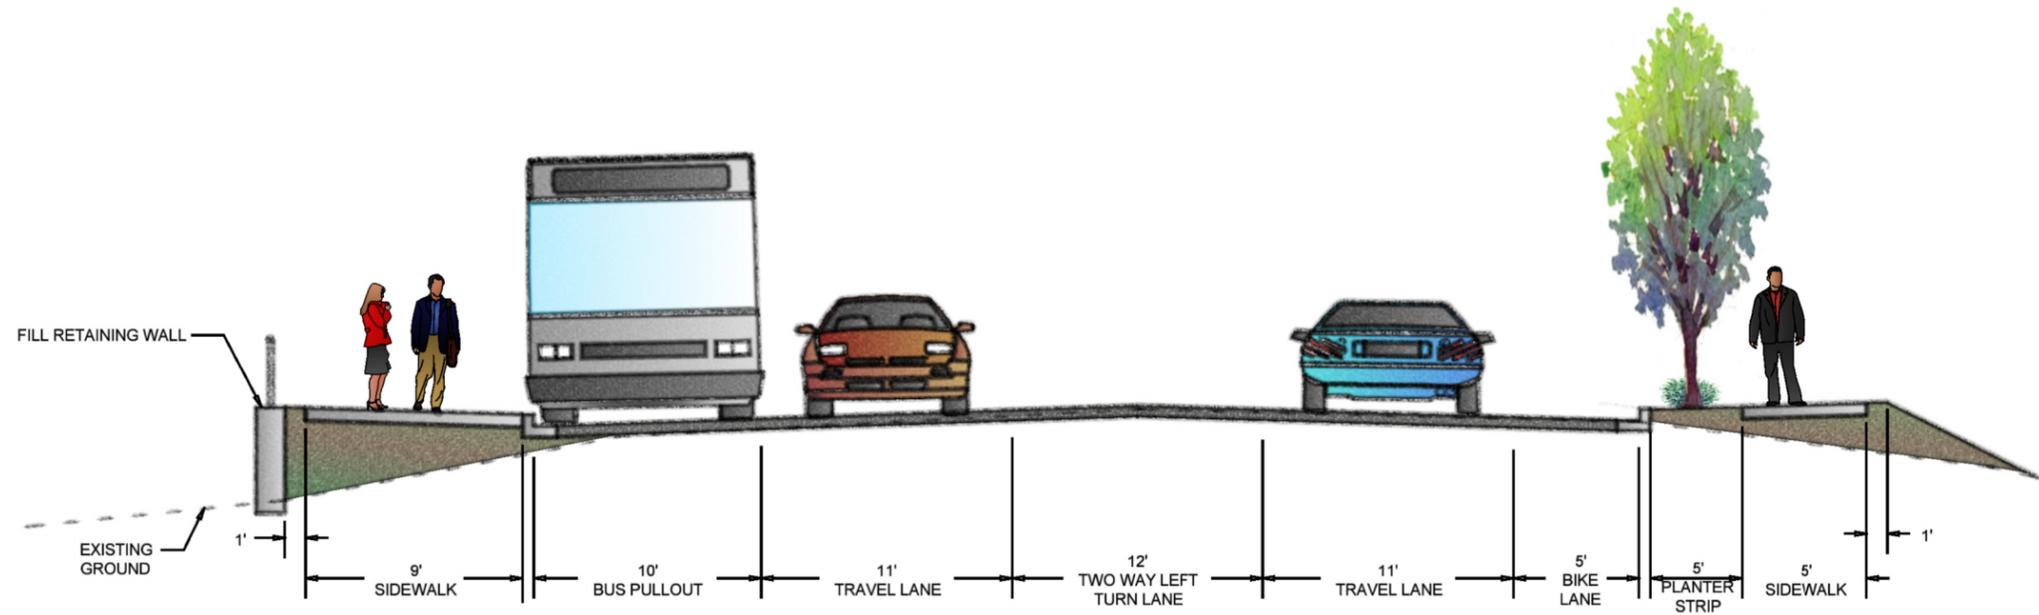

36TH AVE W.

WITH BUS PULLOUT & RETAINING WALL

November 2012



36th AVENUE W.
CORRIDOR IMPROVEMENTS
ROADWAY SECTIONS

REFERENCE NO.
SHEET 1 OF 2 SHEETS