

## **CITY OF EDMONDS HIGHWAY 99 REVITALIZATION & GATEWAY PROJECT – STAGE 2 RIGHT OF ENTRY AND MAINTENANCE AGREEMENT**

This Right of Entry and Maintenance Agreement (“Agreement”) is made effective this 29th day of September 2022 between the City of Edmonds, a Washington municipal corporation, hereinafter referred to as “Edmonds” and the City of Lynnwood, a Washington municipal corporation, hereinafter referred to as “Lynnwood.”

WHEREAS, as part of the City of Edmonds’ Highway 99 Revitalization and Gateway Project – Stage 2, Edmonds intends to install a raised median that will straddle the Edmonds / Lynnwood border along the corridor from 244<sup>th</sup> Street SW to 210<sup>th</sup> Street SW; and

WHEREAS, the right-of-way line on Highway 99 runs along the centerline of the roadway and delineates Edmonds on the west side of the roadway and Lynnwood on the east side of the roadway from 21701 Highway 99 to the north end of the corridor, which is north of 212<sup>th</sup> Street SW; and

WHEREAS, Edmonds’ entry onto the Lynnwood side of the median, the exact location of which is described in **Exhibit A**, attached hereto and incorporated herein by this reference (hereinafter referred to as the “Property”) is necessary to install and maintain certain landscaping and a “Welcome To Edmonds” gateway sign, as described and depicted in **Exhibit B**, attached hereto and incorporated herein by this reference (hereinafter collectively referred to as the “Work”); and

WHEREAS, Lynnwood desires to permit Edmonds to enter the Property to undertake the Work; and

WHEREAS, Lynnwood has agreed to the installation of the median, landscaping and sign, and Edmonds has agreed to undertake the maintenance of the median, landscaping and sign during and after the plant establishment period (hereinafter referred to as the “Maintenance”); and

WHEREAS, Edmonds and Lynnwood desire to memorialize their understanding of the rights and responsibilities of each with regard to the Work and the Maintenance;

NOW, THEREFORE, in consideration of the terms and conditions herein stated, Edmonds and Lynnwood agree as follows:

### **1. Grant of License / Right of Entry.**

Lynnwood hereby grants to Edmonds a non-exclusive license of reasonable access to the Property for the purposes of performing the Work and activities reasonably related thereto. The right of entry authorized by this Agreement is subject to all valid rights existing in the Property as of the effective date of this Agreement. Lynnwood reserves the right to grant others the privilege to use the Property, and the parties specifically

agree that this Agreement is not exclusive. Edmonds will not permit any other party, except Edmonds' duly authorized representatives, employees, agents and independent contractors (collectively "Representatives") to enter or use the Property.

**2. Contacts.**

Prior to entry, Edmonds and/or its designated Representative(s) will contact the following representative(s) of Lynnwood to provide notice of access to the Property:

Public Works Director  
19100 44th Ave W  
Lynnwood, WA 98036  
425-670-5200

**3. Liability.**

While on the Property, Edmonds will comply, and will cause all of its Representatives to comply, with all applicable government laws, ordinances, rules and regulations during the exercise of its rights herein. Edmonds and its Representatives will be responsible for any damage done to the Property by Edmonds or its Representatives during the performance of the above-described Work and will pay the costs of repairing and restoring the Property to substantially the same condition as existed before Edmonds' its Representative(s)' entry onto the Property.

**4. Maintenance.**

Edmonds agrees to undertake the perpetual maintenance of the entire median, including curbs, low-profile barrier curbs, concrete surfaces within the median, and the landscaping and sign to be installed in the median as set forth in **Exhibit A and Exhibit B**. Maintenance may include, but not be limited to the regular weeding, mulching and edging of the ground around the plantings; the regular trimming and other tasks required to maintain the health of the plants; the necessary maintenance of curbs and concrete surfaces; and the necessary maintenance of the sign.

**5. Governing Law/Venue.**

The validity, meaning, and effect of this Agreement will be determined in accordance with the laws of the State of Washington. In the event any legal proceeding is initiated involving this Agreement, it will be brought in Snohomish County Superior Court.

**6. No Third Party Rights.**

Nothing in this Agreement, express or implied, is intended to confer any rights or remedies upon any person, other than the parties and their respective employees and representatives.

## **7. Indemnification/Hold Harmless.**

To the extent authorized by law, Edmonds and Lynnwood will each indemnify and hold the other, including its officers, employees, and representatives, harmless from and will process and defend at its own expense all claims, demands, loss, costs or suits at law or equity arising in whole or in part from that party's negligence or breach of any of its obligations under this Agreement; provided that nothing herein will require either party to indemnify the other party against and hold harmless the other party from claims, demands, loss, costs or suits at law or equity based solely upon the conduct of the other party, its officers, employees, and representatives; and provided further that if the claims or suits are caused by or result from the concurrent negligence of: (a) Edmonds, its officers, employees, or representatives; and (b) Lynnwood, its officers, employees, or representatives, this indemnity provision with respect to: (1) claims or suits based upon such negligence; and (2) the costs to any party of defending such claims and suits, will be valid and enforceable only to the extent of that party's negligence or the negligence of that party's officers, employees, or representatives. The provisions of this section will survive the expiration or termination of this Agreement.

## **8. Termination.**

This Agreement will commence on the effective date set forth above. Edmonds's right of entry onto the Property for the Work and the Maintenance will continue in perpetuity. This Agreement will terminate in the event the Property is redeveloped in a manner that necessitates the removal of the median, landscaping and sign described in **Exhibit A** and **Exhibit B**.

## **9. Notice.**

Any notice to be given or any documents to be delivered by either party to the other party herein will be mailed by certified post and addressed to Edmonds or Lynnwood at the following address:


City of Edmonds  
Public Works & Utilities Director  
121 5<sup>th</sup> Avenue  
Edmonds, WA 98020  
425-771-0220

City of Lynnwood  
Public Works Director  
19100 44th Ave W  
Lynnwood, WA 98036  
425-670-5200


Either party may, with written notice to the other, designate a different contact name, address and/or telephone number.

**DATED THIS 29th DAY OF September 2022.**

**CITY OF EDMONDS**

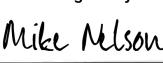DocuSigned by:  
  
 Mike Nelson  
17A625EA7657432  
 Mike Nelson, Mayor


**CITY OF LYNNWOOD**

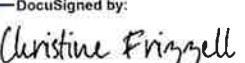DocuSigned by:  
  
 Christine Frizzell  
5E0020D425D84BB, or 9/15/2022

DS  
DM

DS  
VAD

# City of Edmonds Hwy 99 Stage 2 (Lynnwood Row)

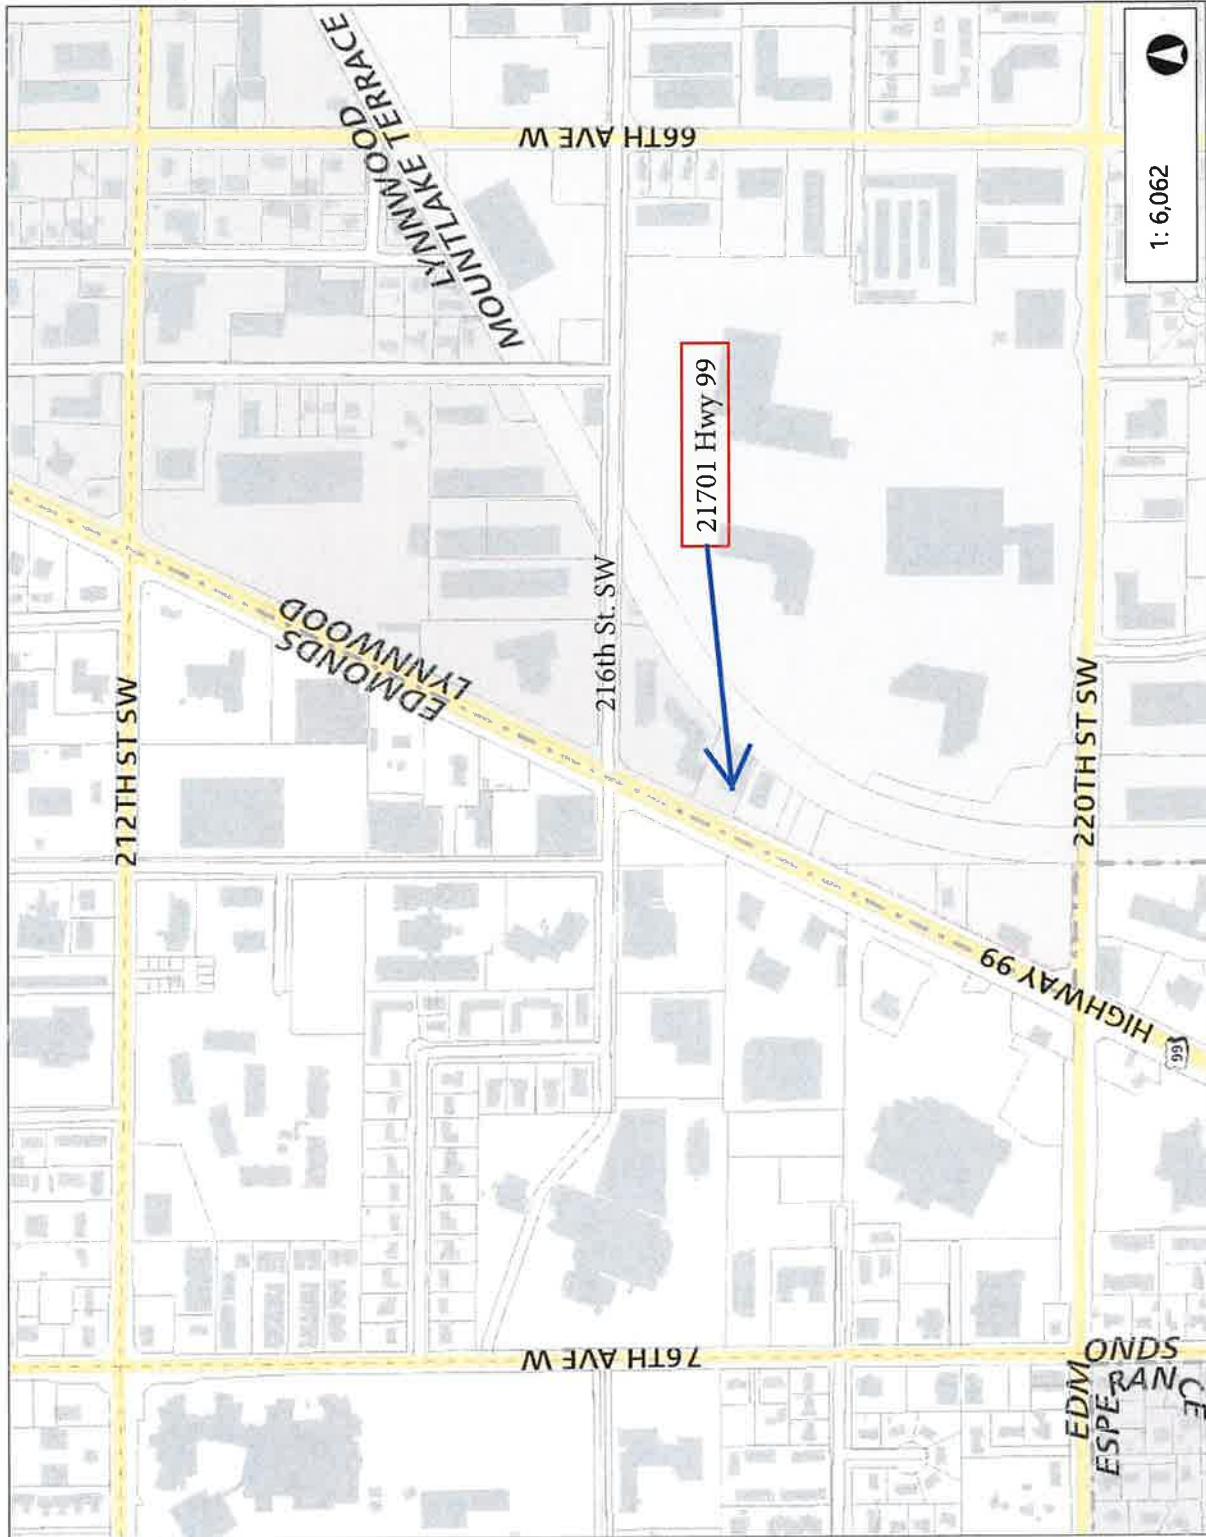

752.3 This map is a user generated static output from an internet mapping site and is for reference only. Data layers that appear on this map may or may not be accurate, current, or otherwise reliable.

THIS MAP IS NOT TO BE USED FOR DESIGN OR CONSTRUCTION

505.19 1,010.4 Feet

9,028


WGS\_1984\_World\_Mercator\_Auxiliary\_Sphere

© City of Edmonds

Notes

## **Exhibit A: ROW plans / Radway Plans / Landscaping Plans**

DocuSign Envelope ID: 524619D4-42D7-4762-9D86-1A756C6440F5


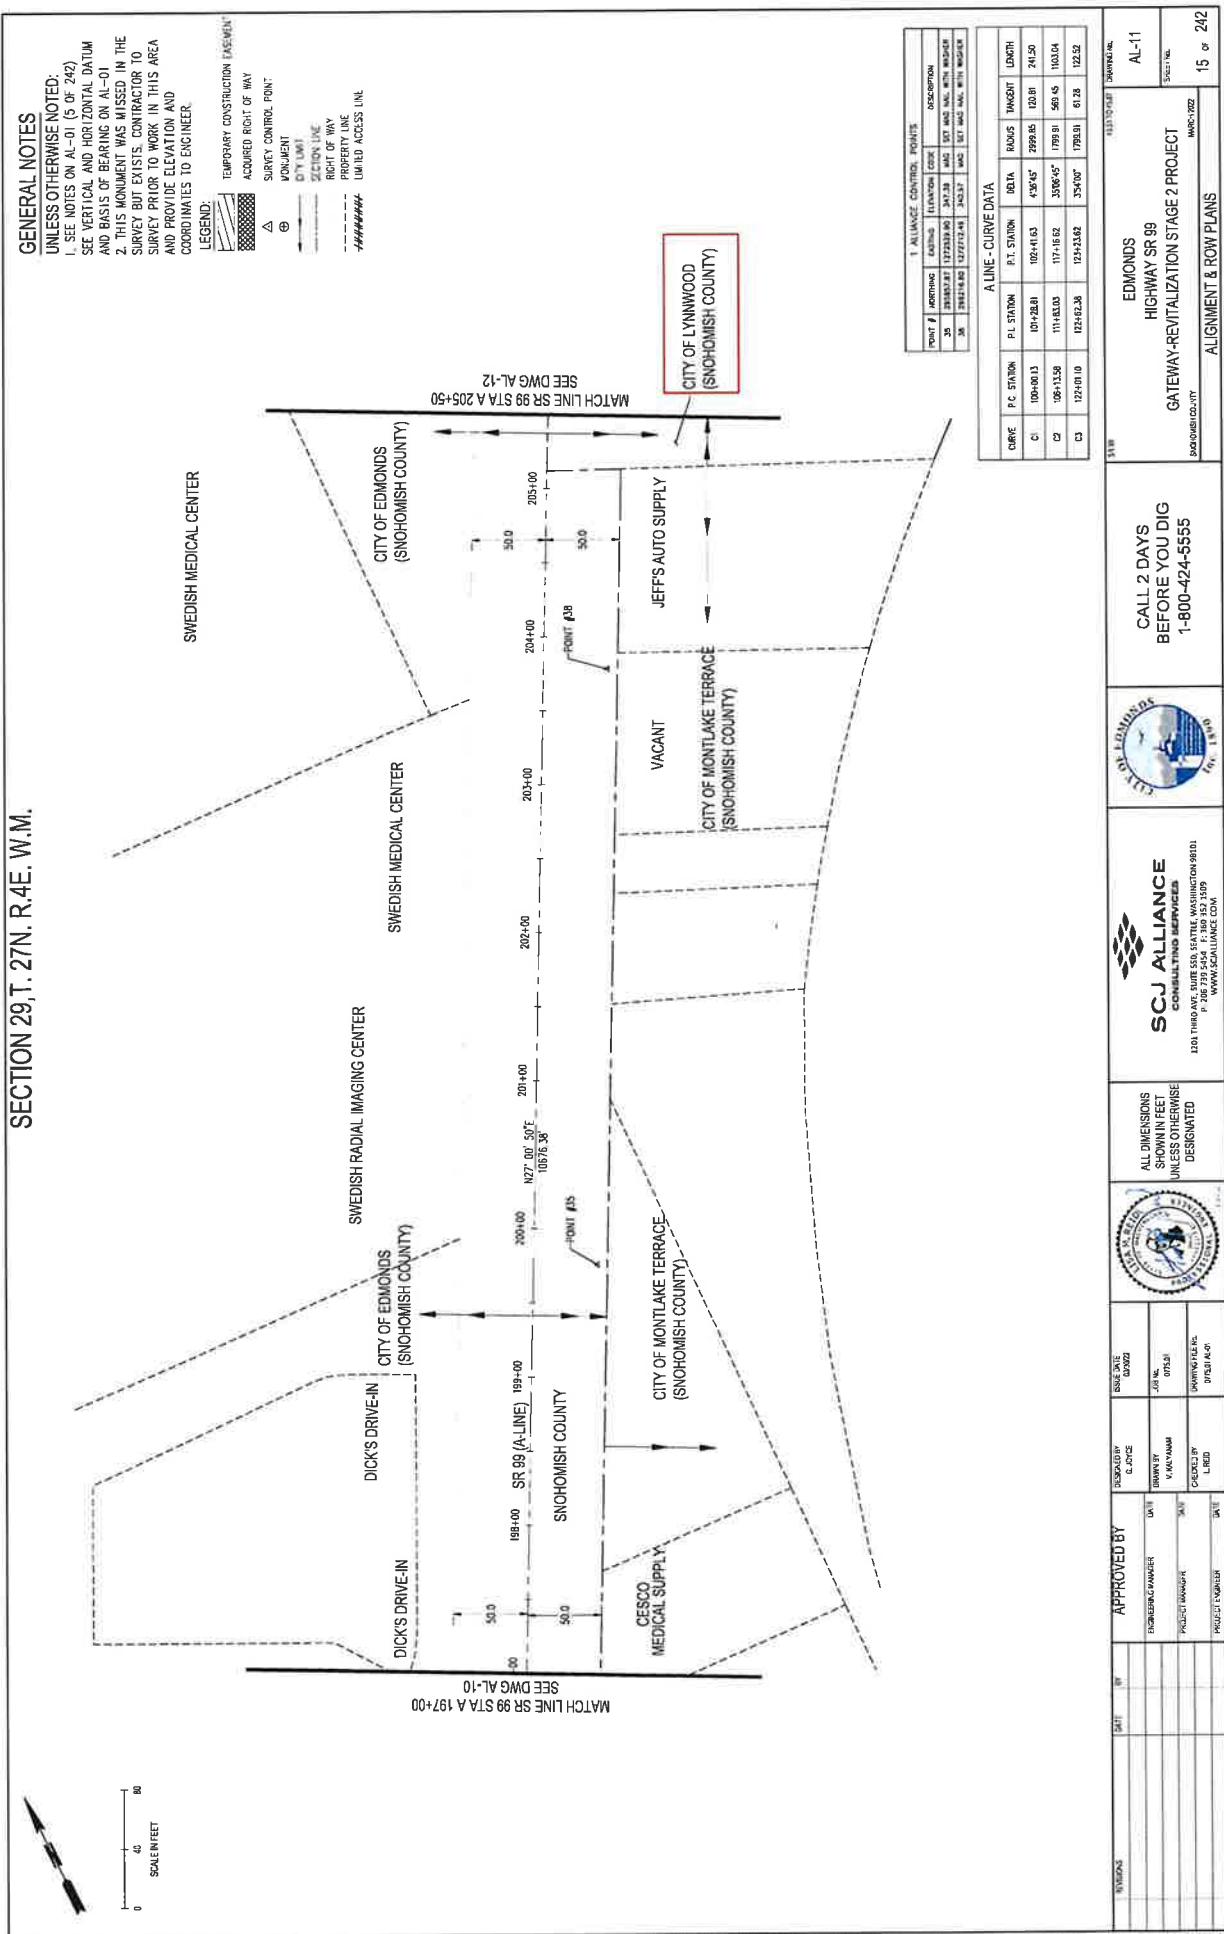


## SECTION 29, T.27N, R.4E, W.M.

## GENERAL NOTES

UNLESS OTHERWISE NOTED:  
 1. SEE NOTES ON AL-01 (5 OF 242)  
 SEE VERTICAL AND HORIZONTAL DATUM  
 AND BASIS OF BEARING ON AL-01  
 2. THIS MONUMENT WAS MISSED IN THE  
 SURVEY BUT EXISTS. CONTRACTOR TO  
 SURVEY PRIOR TO WORK IN THIS AREA  
 AND PROVIDE ELEVATION AND  
 COORDINATES TO ENGINEER.

## LEGEND:

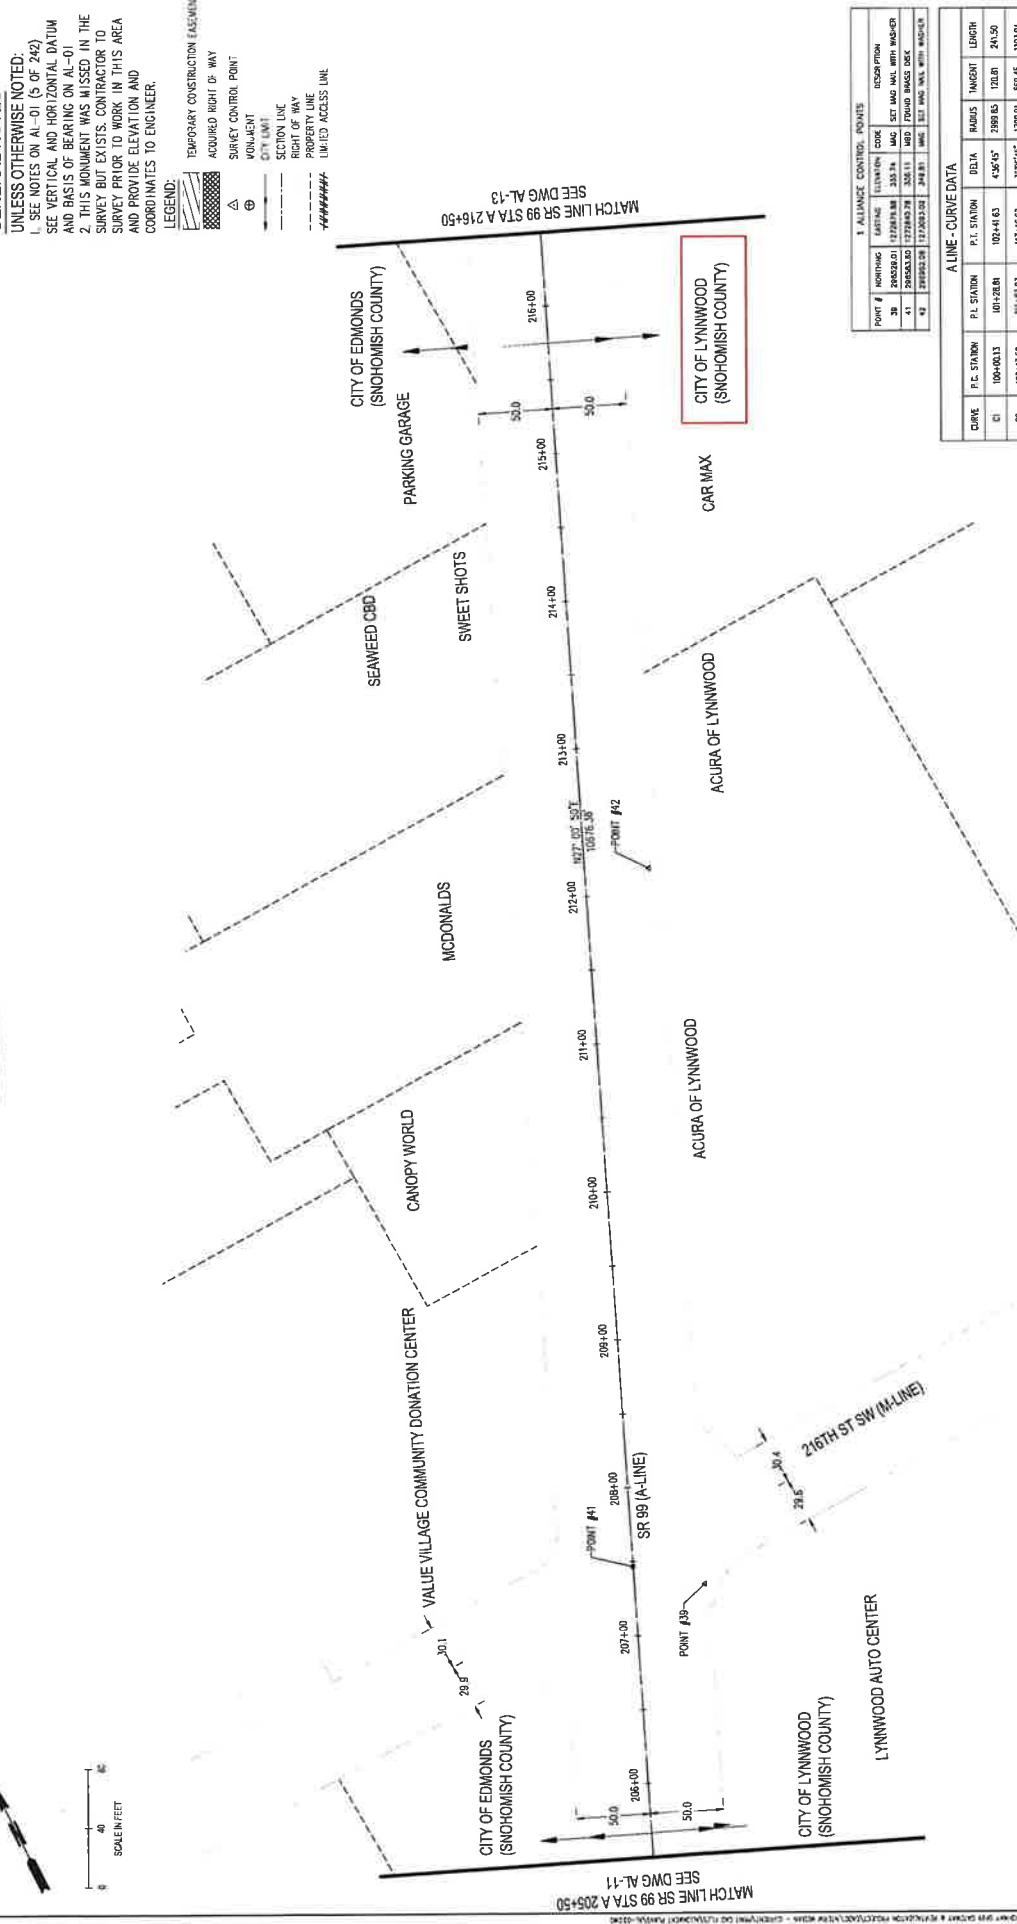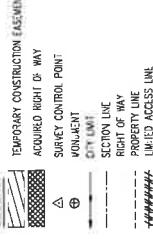



APPROVED BY	SCJ ALLIANCE CONSULTING SERVICES	ALL DIMENSIONS SHOWN IN FEET UNLESS OTHERWISE DESIGNATED	CALL 2 DAYS BEFORE YOU DIG 1-800-424-5555
Engineering Owner TOWN & C. 2002 V. KAVANAGH Project Manager GEOLOGIST L. RED Drawing File No. Drawing Date Project Number	SCJ ALLIANCE CONSULTING SERVICES 1201 THIRD AV, SUITE 200, SEATTLE, WASHINGTON 98101 P.O. BOX 130955 WWW.SCAILANCE.COM	

EDMONDS

HIGHWAY SR 99

GATEWAY REVITALIZATION STAGE 2 PROJECT

SNOHOMISH COUNTY

ALIGNMENT &amp; ROW PLANS

AL-12

SPL 1000

16 or 242

**SECTION 29&20,T. 27N. R.4E. W.M.**

GENERAL NOTES

UNLESS OTHERWISE NOTED.

**UNLESS OTHERWISE NOTED:**

1. SEE NOTES ON AL-01 (5 OF 24):  
SEE VERTICAL AND HORIZONTAL DATA  
AND BASIS OF BEARING ON AL-01
2. THIS MONUMENT WAS MISSED IN  
SURVEY BUT EXISTS. CONTRACTOR TO  
SURVEY PRIOR TO WORK IN THIS AREA  
AND PROVIDE ELEVATION AND  
COORDINATES FOR THIS MONUMENT.

**LEGEND:**

- TEMPORARY CONSTRUCTION EASEMENT:** A dashed line with diagonal hatching.
- ACQUIRED RIGHT OF WAY:** A solid line with a checkered pattern.
- SURVEY CONTROL POINT:** A triangle symbol.
- MONUMENT:** A circle symbol.
- CITY LIMIT:** A dashed line with a small circle at each end.
- RIGHT OF WAY PROPERTY LINE:** A dashed line with a small square at each end.
- LIMITED ACCESS LINE:** A dashed line with a small circle at each end.

SEE DWG AL-




A LINE - CURVE DATA							Sect 141	17 or 24
Curve	P.C. STATION	P.I. STATION	P.I. SIGHTING	DELTa	RADIUS	TANgENT		

EDMONDS HIGHWAY SR. 99 GATEWAY-REVITALIZATION STAGE 2 PROJECT  





SECTION 20, T. 27N., R. 4E., W.M.

## GENERAL NOTES

**UNLESS OTHERWISE NOTED:**  
1. SEE NOTES ON AL-01 (5 OF 242).  
2. SEE SE VERTICAL AND HORIZONTAL DATA  
AND BASIS OF BEARING ON AL-01.  
3. THIS MONUMENT WAS MISSED IN  
A SURVEY BUT EXISTS. CONTRACTOR T  
HE SURVEY PRIOR TO WORK IN THIS AREA  
AND PROVIDE ELEVATION AND  
COORDINATES EQUIVALENT

LEGEND:

- TEMPORARY CONSTRUCTION EASEMENT
- ACQUIRED RIGHT OF WAY
- SURVEY CONTROL POINT
- NON-AGENT UTILITY
- SECTION LINE
- RIGHT OF WAY
- PROPERTY LINE
- UTILITY ACCESS

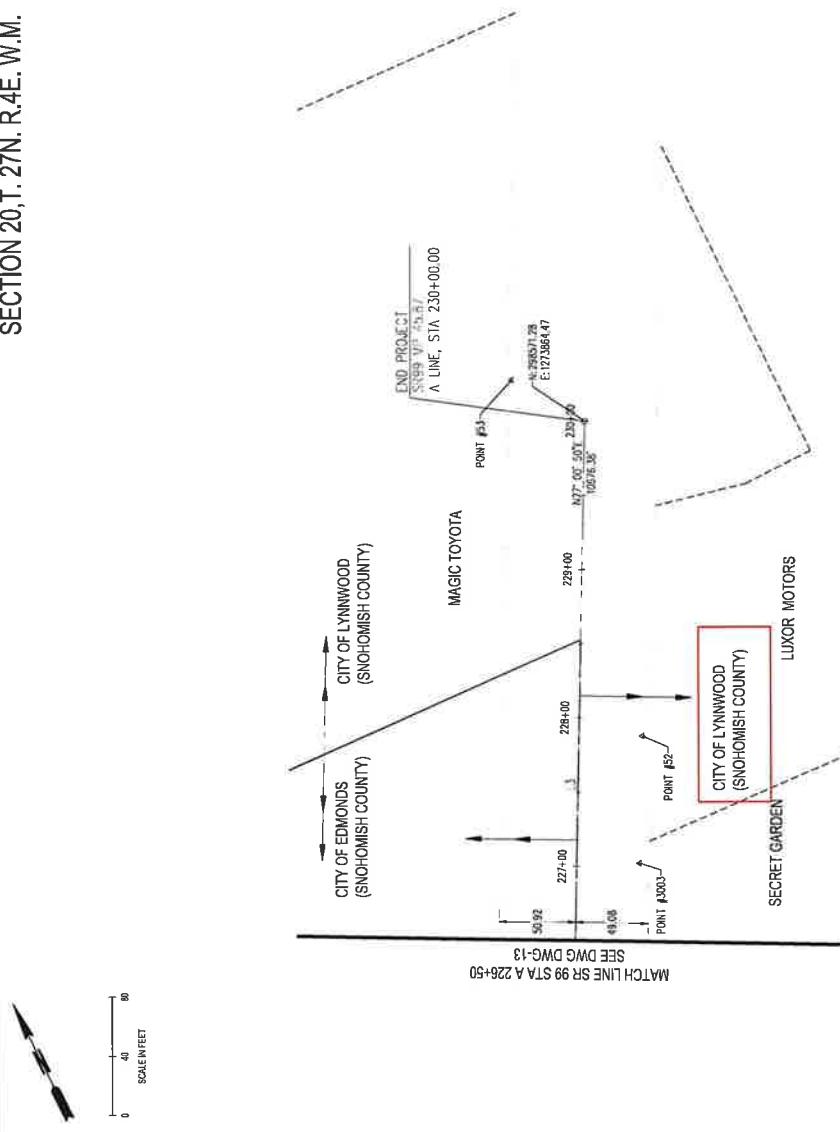



A LINE - CURVE DATA						
DEFN	R.C. STATION	P.I. STATION	R.ESTA.	RADIUS	TANZON	
					133.15 (S.G.S.)	SWINGING R.


EDMONDS  
HIGHWAY SR. 99  
GATEWAY REVITALIZATION STAGE 2 PROJECT  
APR-2022

AL-14  
Sect. 11, No.  
18 or  
242


DRAFTED BY: CO. 207  
EDMONDS, WA


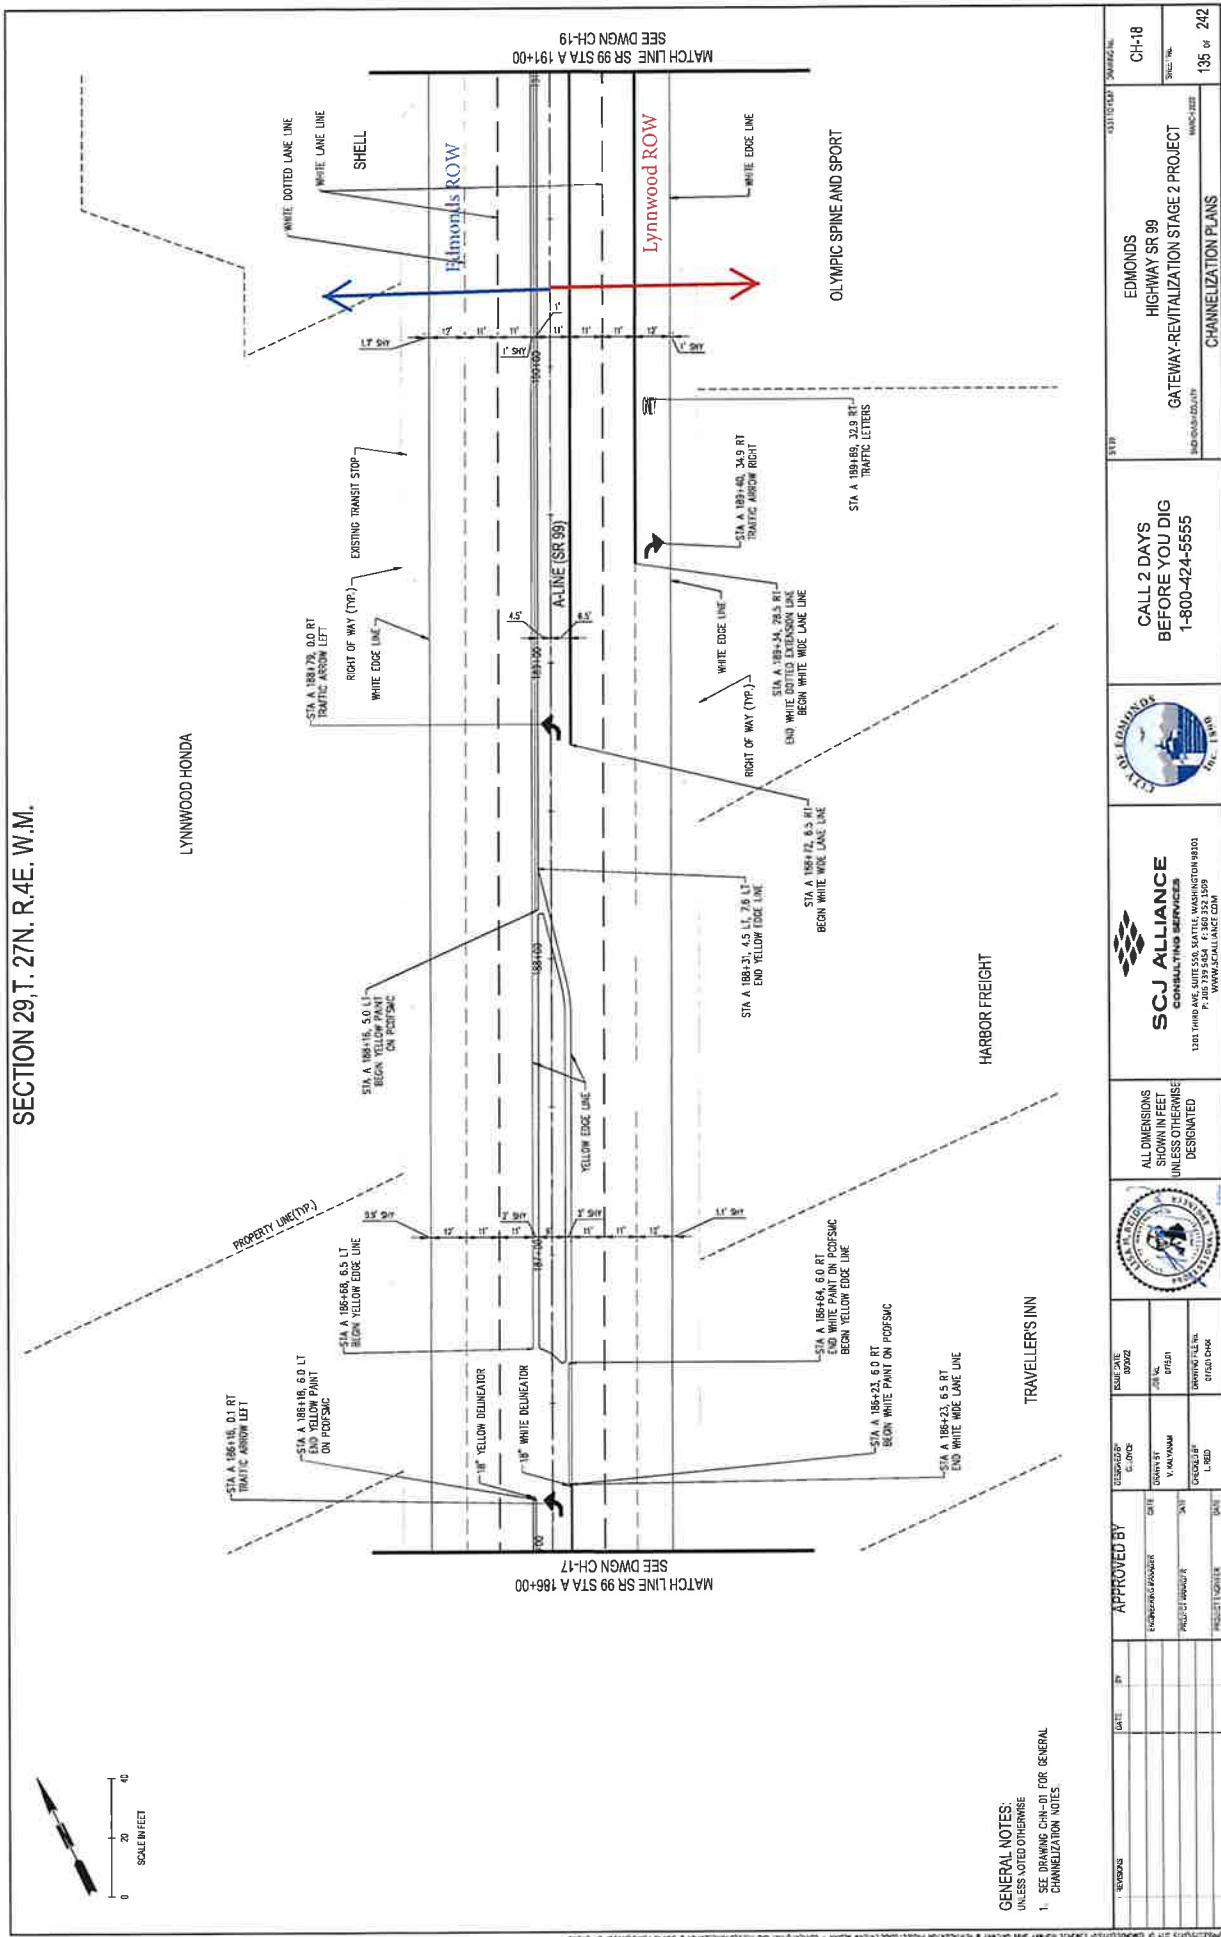

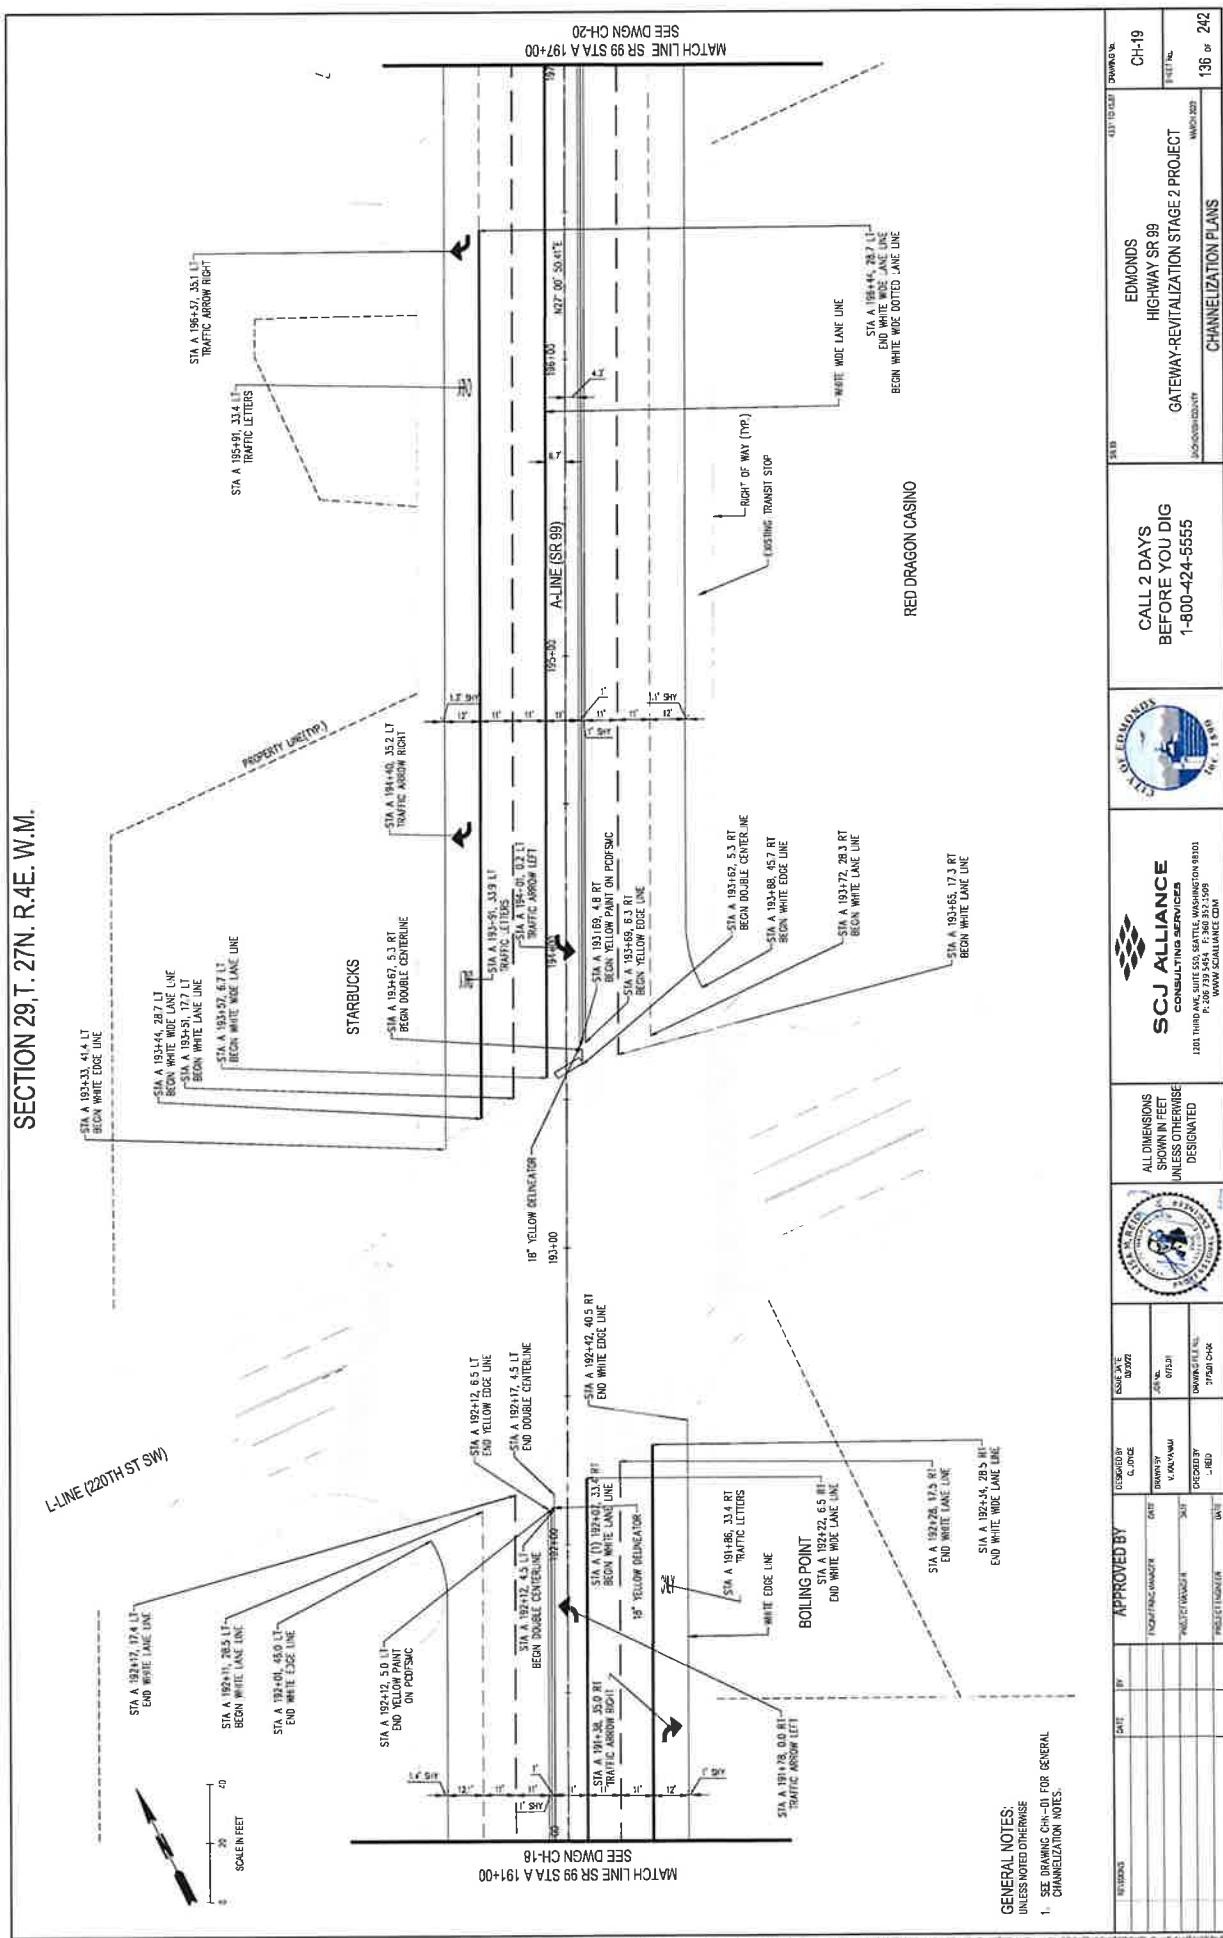



**SECTION 29, T. 27N. R. 4E. W.M.**

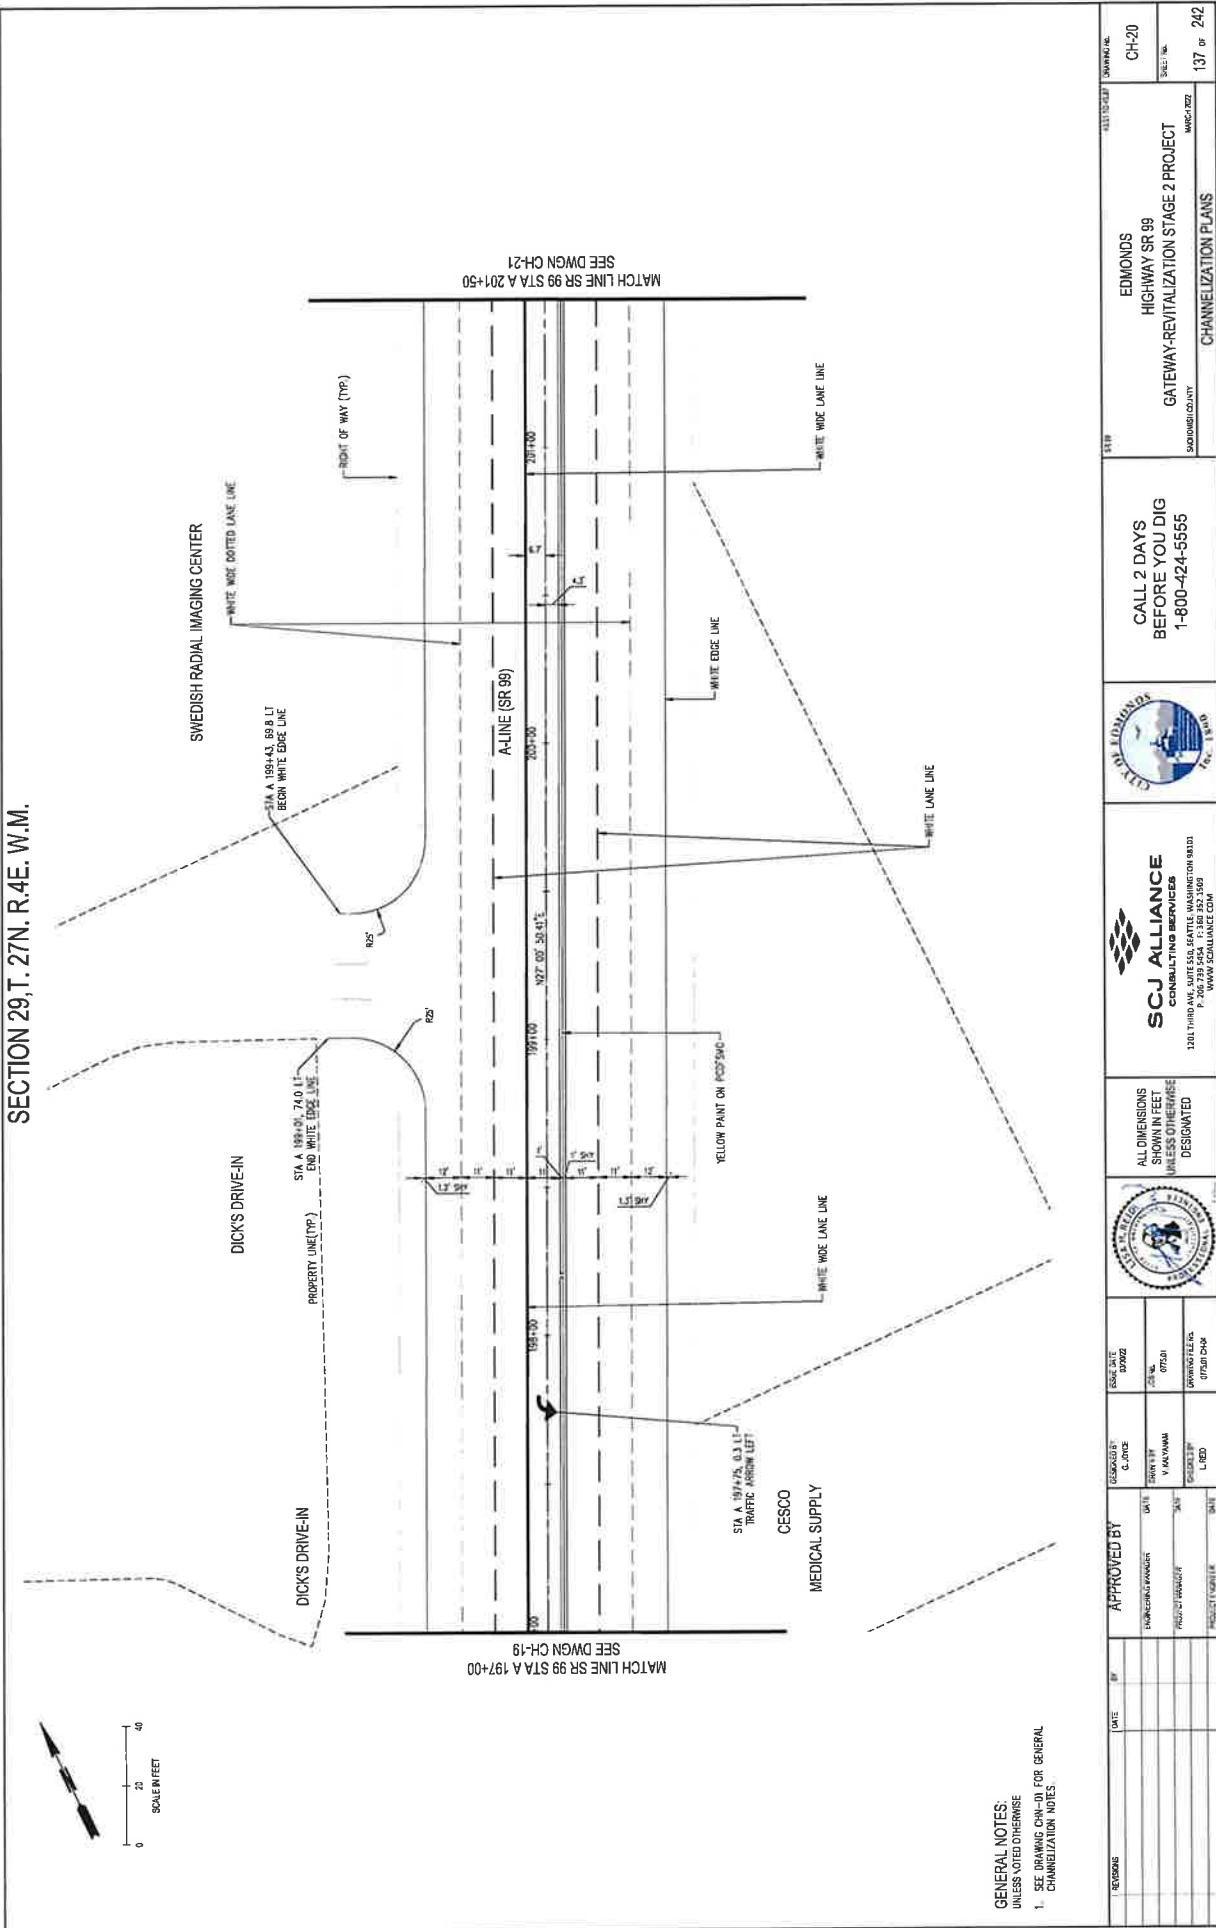


**GENERAL NOTES:**  
UNLESS NOTED OTHERWISE  
SEE DRAWING CHAN-01 FOR GENERAL  
CHANNELIZATION NOTES.

## SECTION 29, T. 27N, R. 4E, W.M.

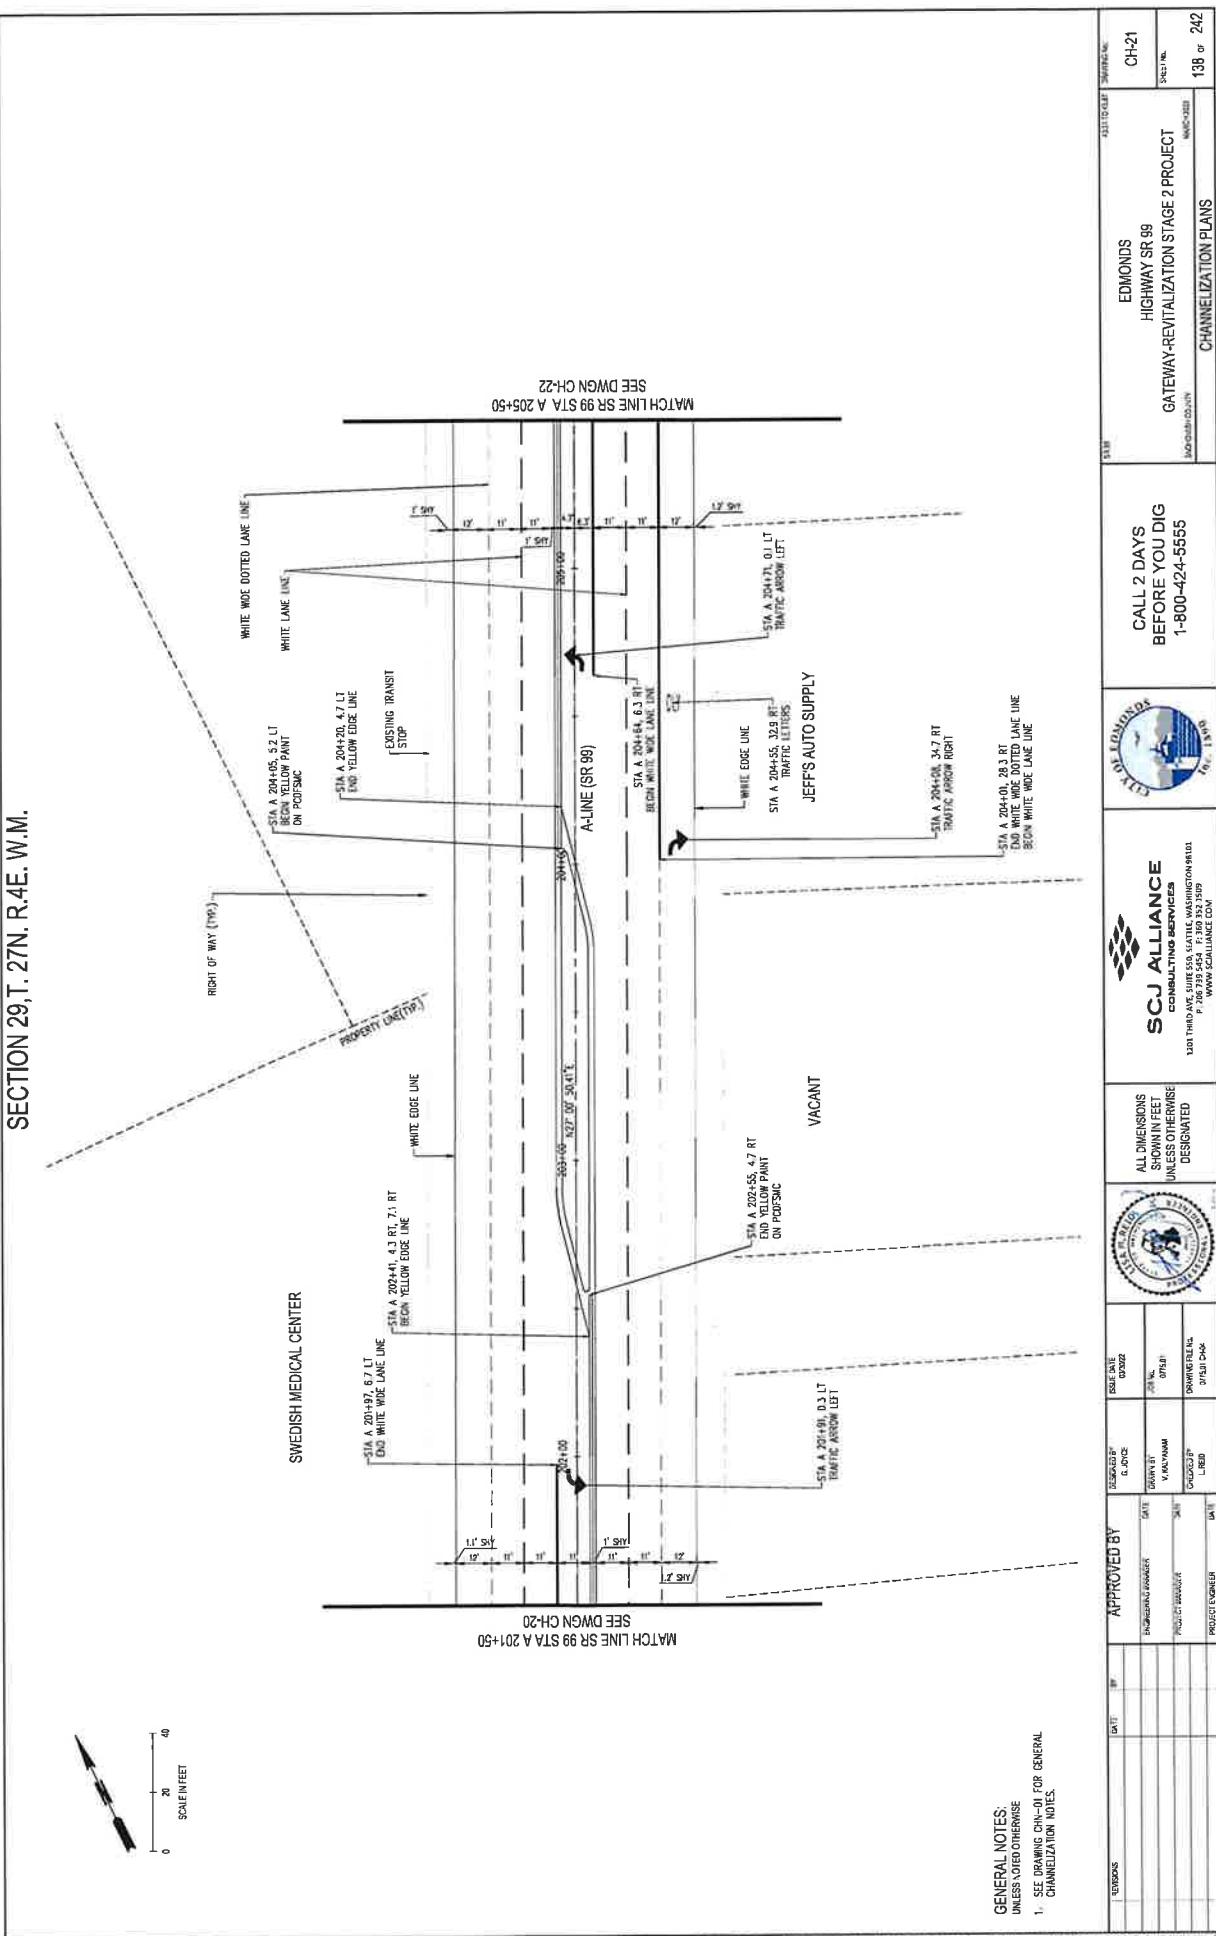


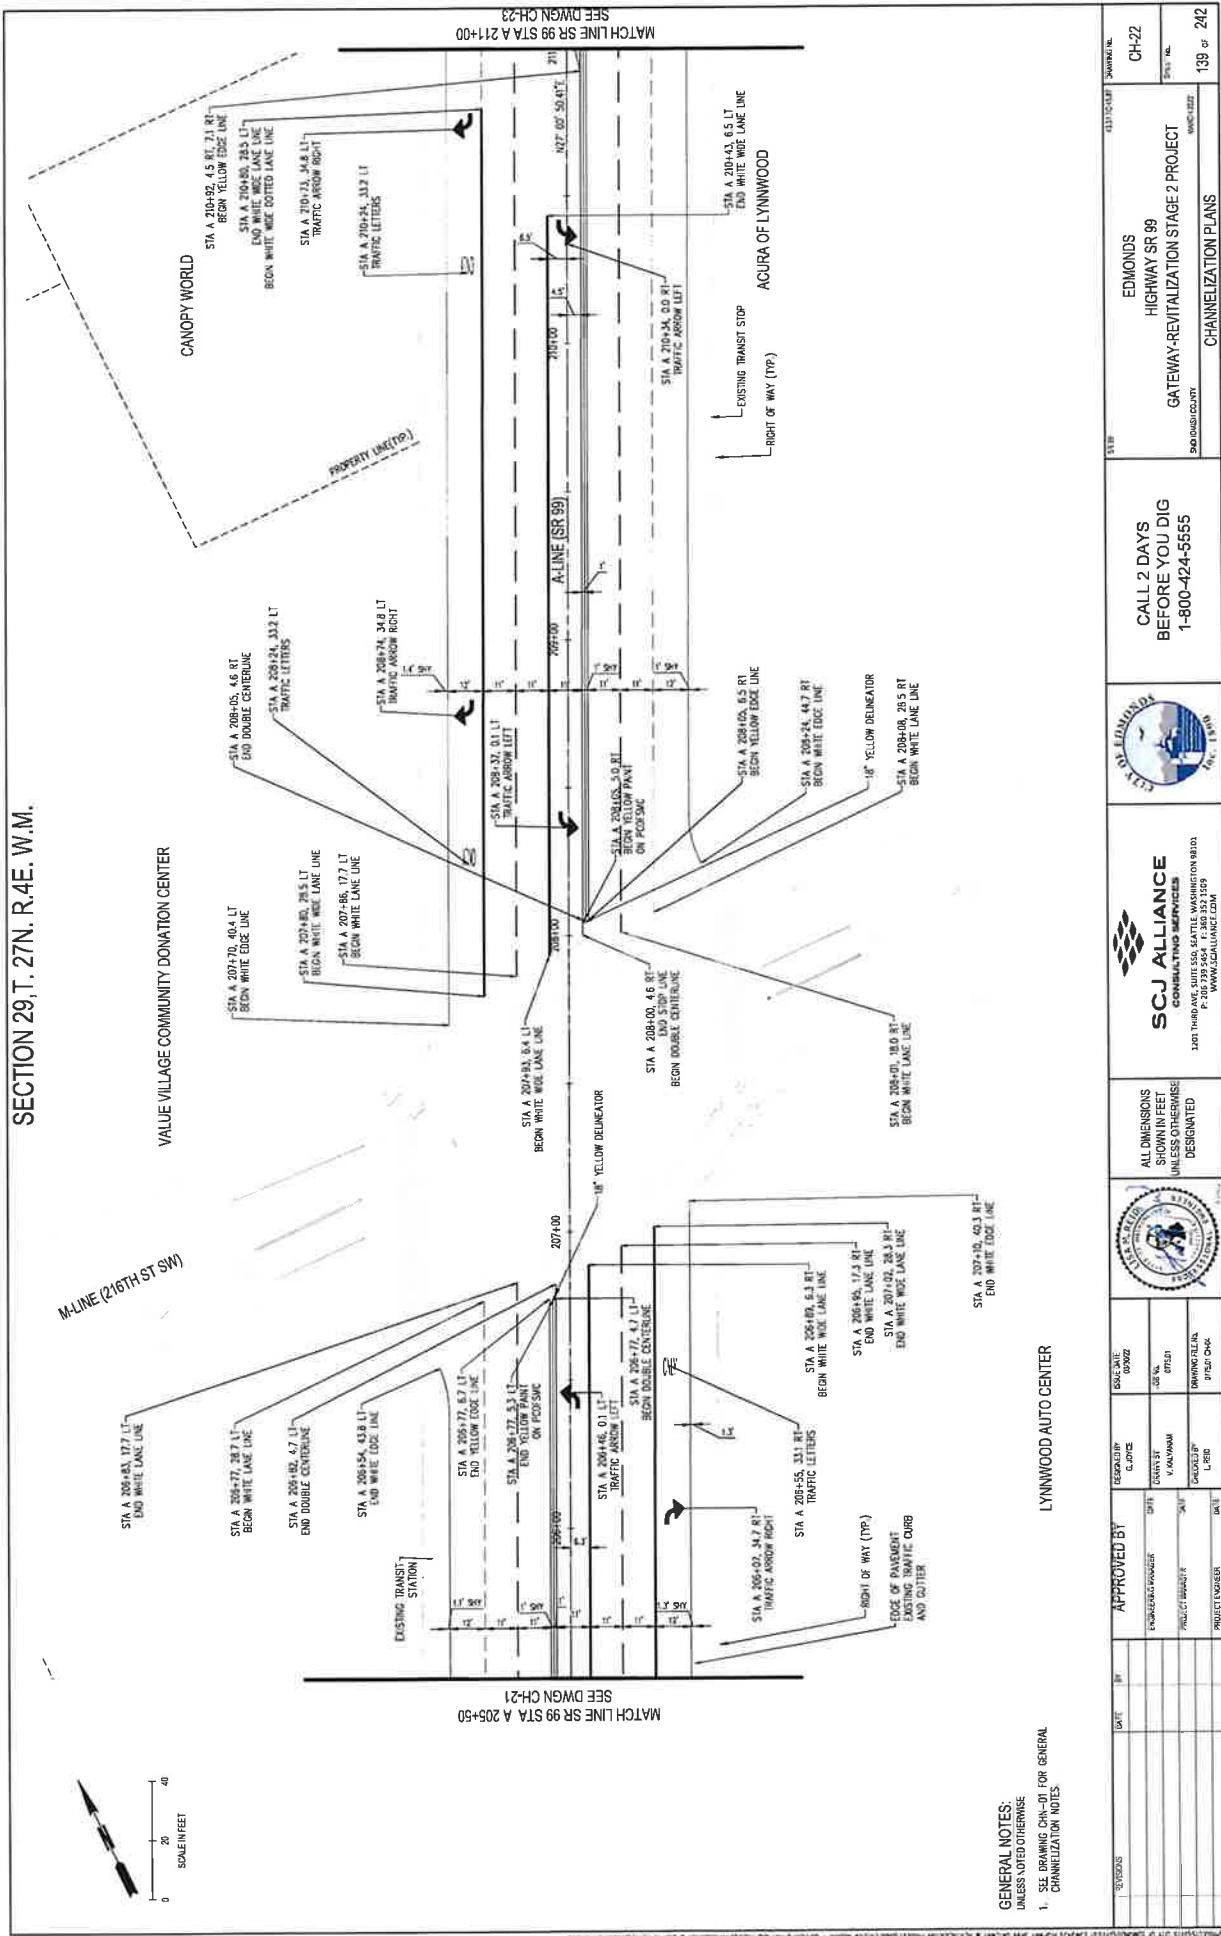

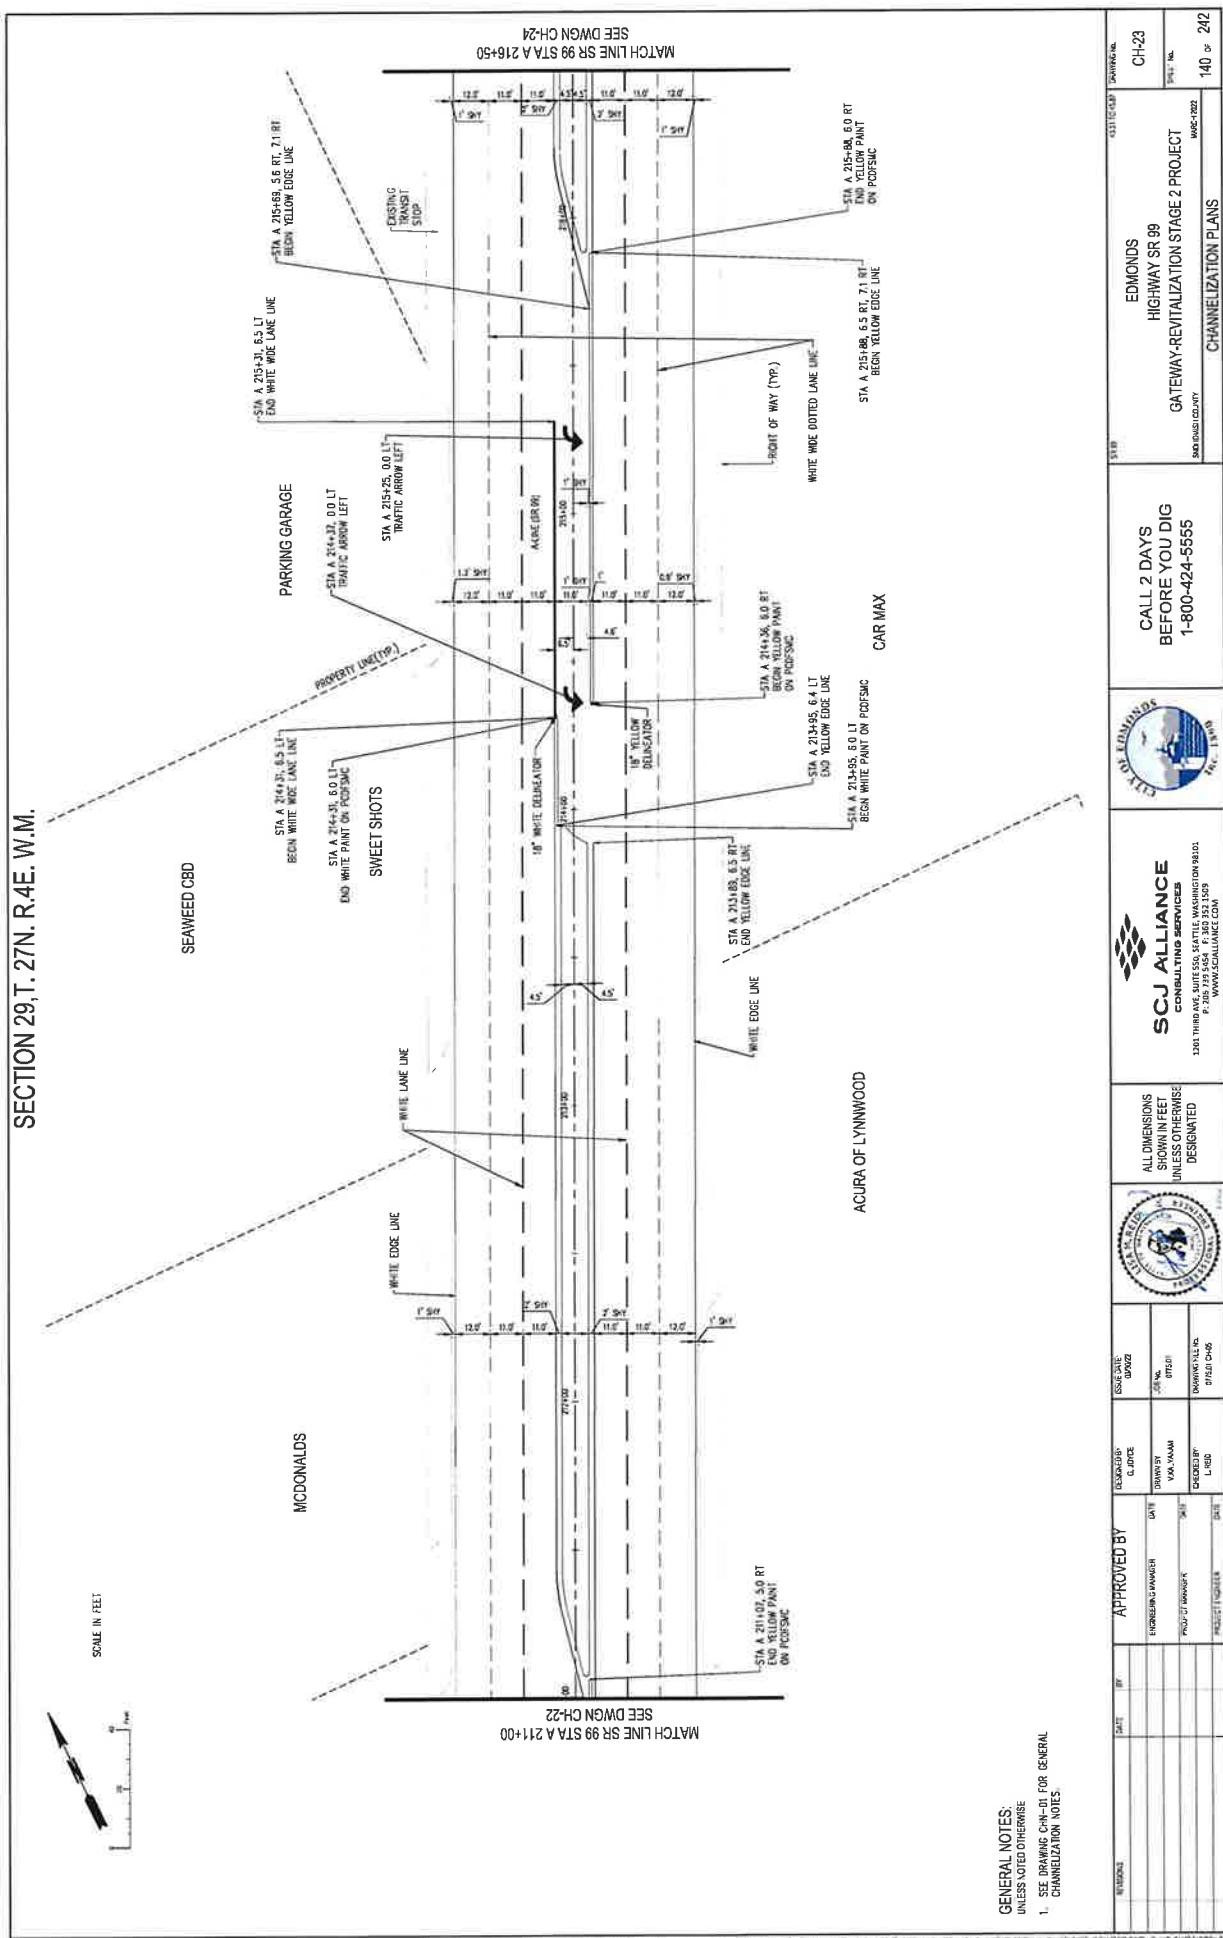

DocuSign Envelope ID: 524819D4-42D7-4762-9D96-1A756C6440F5


SECTION 29, T. 27N., R. 4E. W.M.

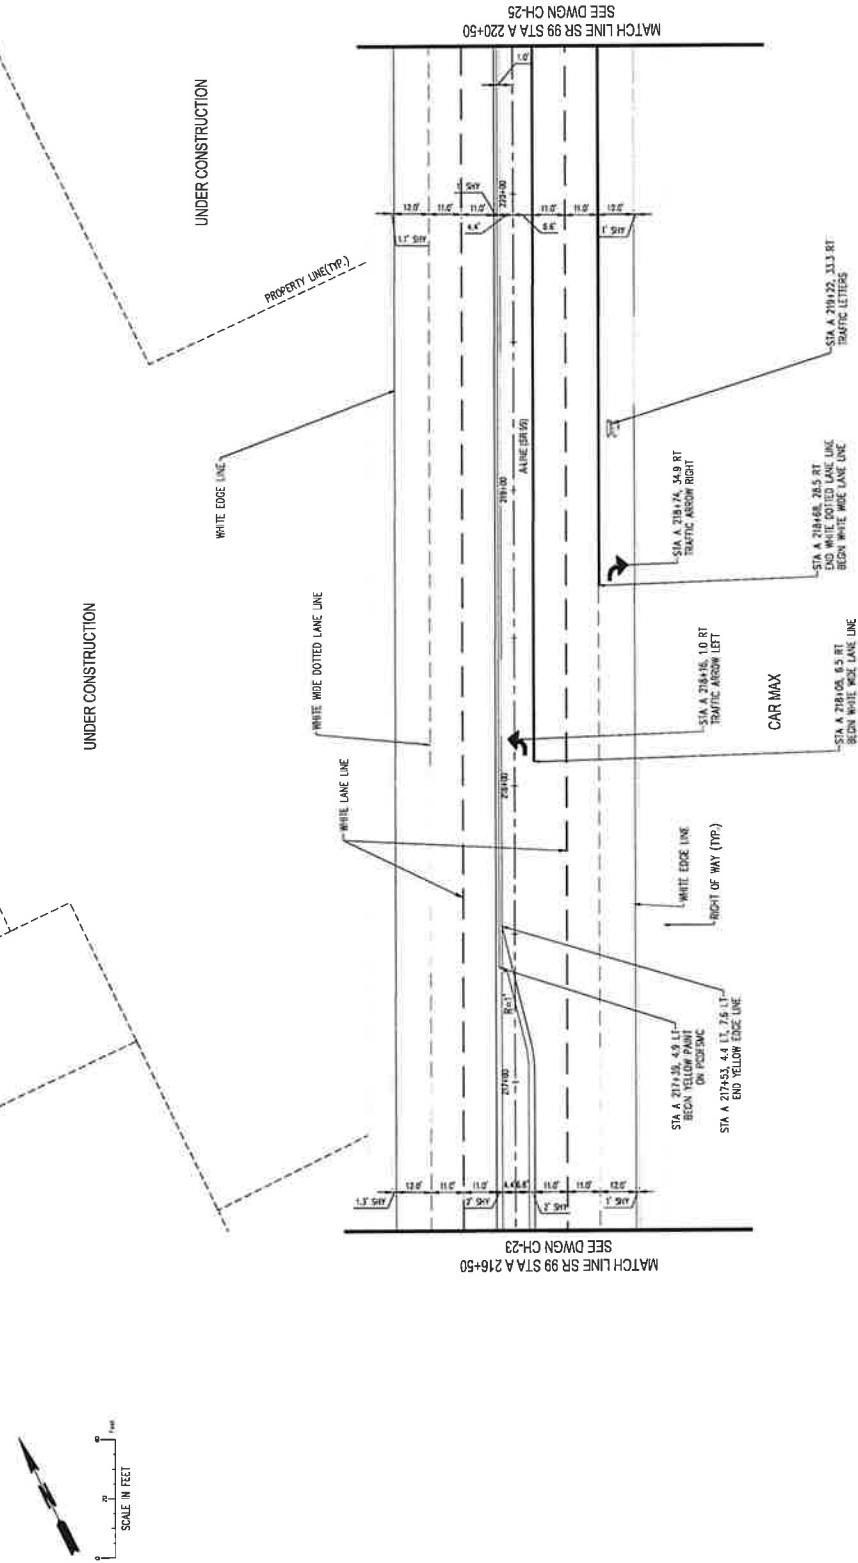


**GENERAL NOTES:**  
UNLESS NOTED OTHERWISE

SEE DRAWING CHN-01 FOR GENERAL CHANNELIZATION NOTES

REVISIONS	DATE	BY	APPROVED BY	DESIGNER C. JONES	ISSUE DATE 07/02/02	DRAWING NO. 0702	ALL DIMENSIONS SHOWN IN FEET UNLESS OTHERWISE DESIGNATED	SCJ ALLIANCE CONSULTING SERVICES	EDMONDS HIGHWAY SR 99 GATEWAY REVITALIZATION STAGE 2 PROJECT SOMERSET COUNTY	CHANNELIZATION PLANS	141 6 242
											

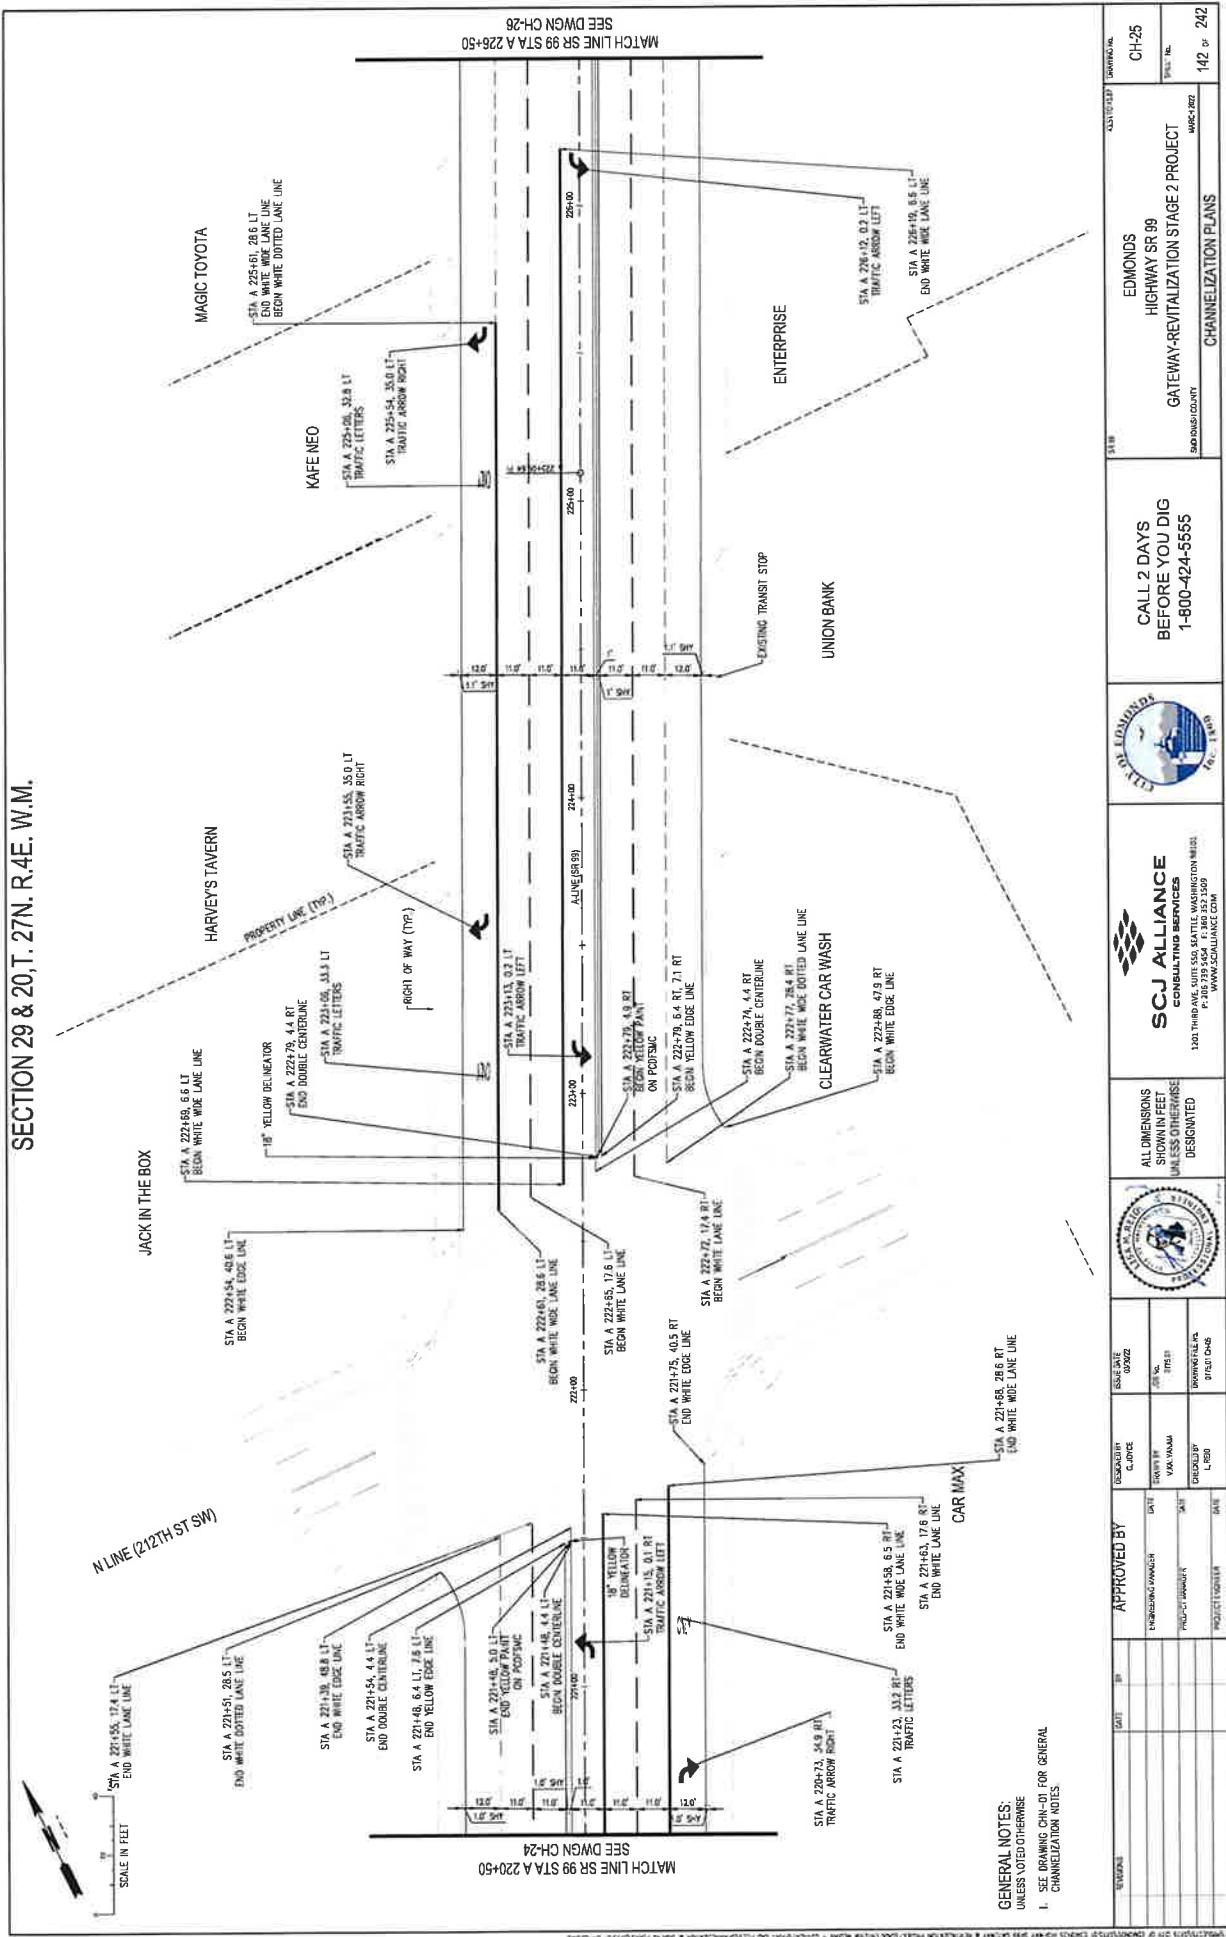

**SECTION 20, T. 27N. R. 4E. W.M.**

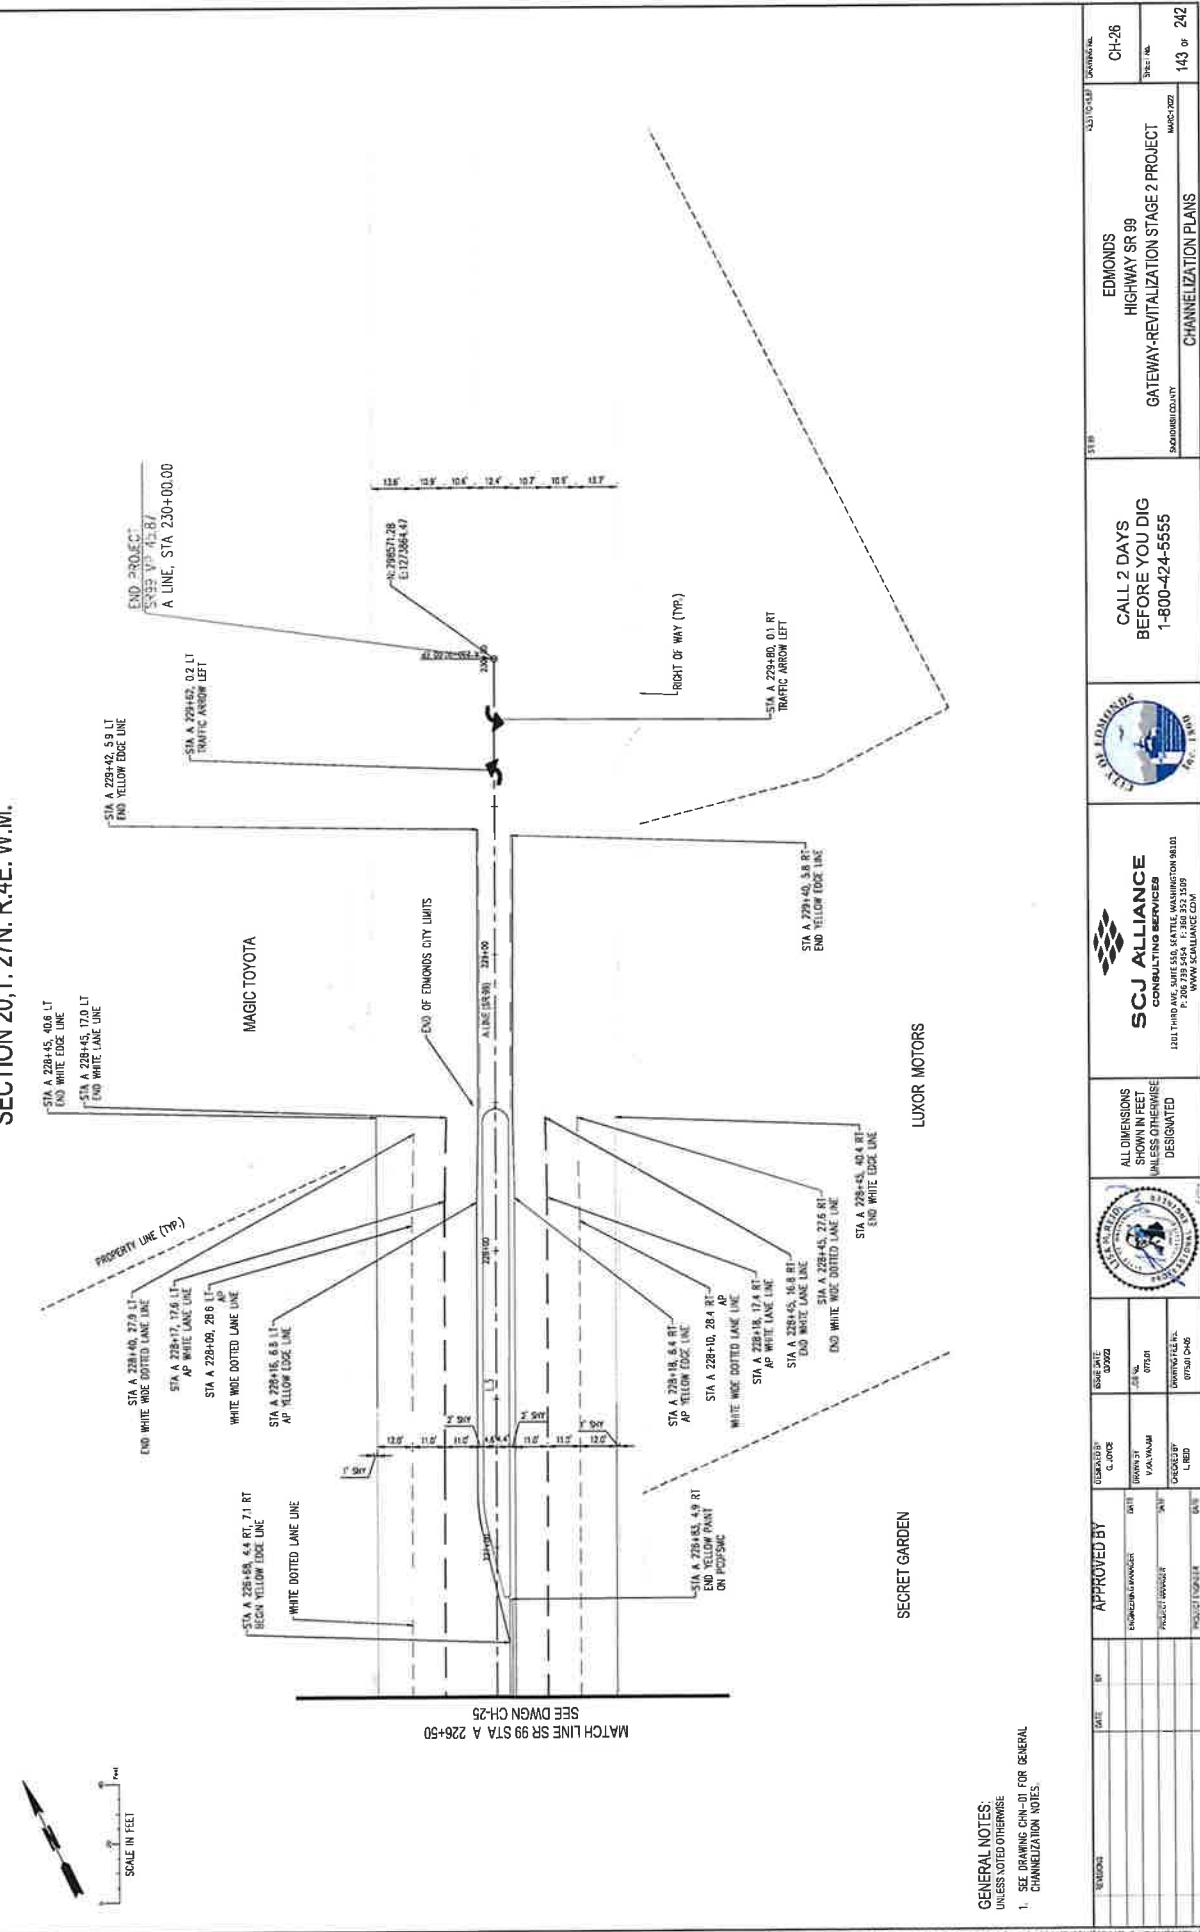

**GENERAL NOTES:**  
UNLESS NOTED OTHERWISE

- 1. SEE DRAWING CHN-01 FOR GENERAL CHANNELIZATION NOTES.**

## SECTION 29

SECTION 29  
SWEDISH MEDICAL CENTER

SCALE IN FEET

A-LINE (SR-99) 202+00 A-LINE (SR-99) 205+00

SEE SHEET SHEET LA-20  
UNLESS OTHERWISE NOTED:  
1. SEE NOTES ON SHEET LAN-01

SEE SHEET SHEET LA-20  
MATCH LINE SR 99 STA A 201+50  
SEE SHEET SHEET LA-22  
MATCH LINE SR 99 STA A 205+50

GENERAL NOTES  
UNLESS OTHERWISE NOTED:  
1. SEE NOTES ON SHEET LAN-01

APPROVED BY  
EUGENE BURGESS  
PROJECT MANAGER  
SCJ ALLIANCE  
L-BED  
PRODUCT MANAGER

ALL DIMENSIONS  
SHOWN IN FEET  
UNLESS OTHERWISE  
DESIGNATED

SCJ ALLIANCE  
CONSULTING SERVICES  
1201 THIRD AVENUE SUITE 550 SEATTLE, WASHINGTON 98101  
P: 206.393.4545 F: 360.532.1559  
WWW.SCAILANCE.COM

SECTION	DATE	APPROVED BY	REASON	ALL DIMENSIONS SHOWN IN FEET UNLESS OTHERWISE DESIGNATED	SCJ ALLIANCE CONSULTING SERVICES 1201 THIRD AVENUE SUITE 550 SEATTLE, WASHINGTON 98101 P: 206.393.4545 F: 360.532.
---------	------	-------------	--------	---	--	---	---	--

DocuSign Envelope ID: 524819D4-42D7-4762-9D96-1A756C6440F5

SECTION 29

SEWEEED CAN

SEAWEED CBD

MCDONALDS

SCALE IN FEET

ONE-SET SIZES

PARKING GARAGE

MATCH LINE SR 99 STA A 211+00  
SEE SHEET SHEET 1A 22

MATCH LINE SR 99 STA A 216+50 SEE SHEET SHEET LA-24

SEE SHEET SHEET LA-22

**GENERAL NOTES**  
UNLESS OTHERWISE NOTED  
1. SEE NOTES ON SHEET LAN-




SECTION 20

MAGIC TOYOTA

7 (44)

MATCH LINE SR 99 STA A 226+50 SEE SHEET SHEET LA-25

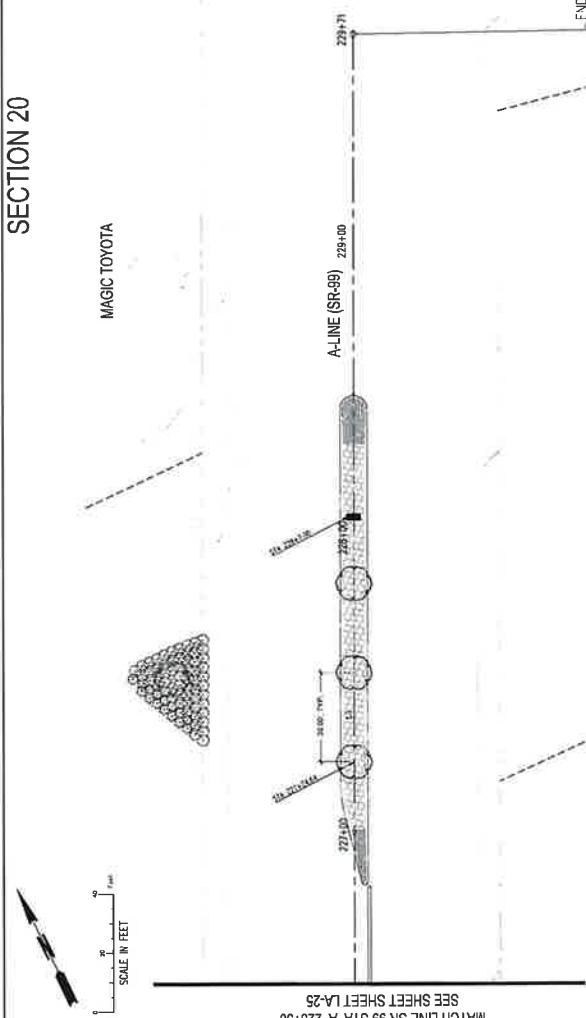

GENERAL NOTES

UNLESS OTHERWISE NOTED:  
SEE NOTES ON SHEET LAN-01

MOTOR



PLANT SCHEDULE LA-26					
TREES	QTY	BOTANICAL / COMMON NAME	SIZE	CONT.	SPACING
	4	ZELKOVA SERRATA 'WASASHINO' MAJASHI-HINO SAW LEAF ZELKOVA	2' CAL.		
SHRUBS	QTY	BOTANICAL / COMMON NAME	SIZE		
	15	CISTUS X HYBRIDUS WHITE ROCK ROSE	5 GAL.		
	59	PRUNUS LAURIFERASUS 'MOUNT VERNON' MOUNT VERNON ENGLISH LAUREL	5 GAL.		
GROUND COVERS	QTY	BOTANICAL / COMMON NAME	SIZE		
	41†	GERANIUM X CANTABRIGIENSE 'BIOKOV' BIOKOV CRANE'S BILL	FLAT		18' x 0'c.
 CALL 1-800-4 BEFORE 1-800-4					

END PROJECT  
SR99 MP 65.86  
A LINE, SIA 229, 70.00

SYMBOL	DESCRIPTION	DATE	BY	AP
	FORM-LINER FOR 20'-HT CURB			
	DESCRIPTION			
	PLANTING AREA 16' TOPSOIL TYPE A, 2' WOOD MULCH [ SEE PLANTING NOTES ]			
	CONCRETE HARDSCAPING   PER DETAIL			


## EXHIBIT B Gateway Sign Details

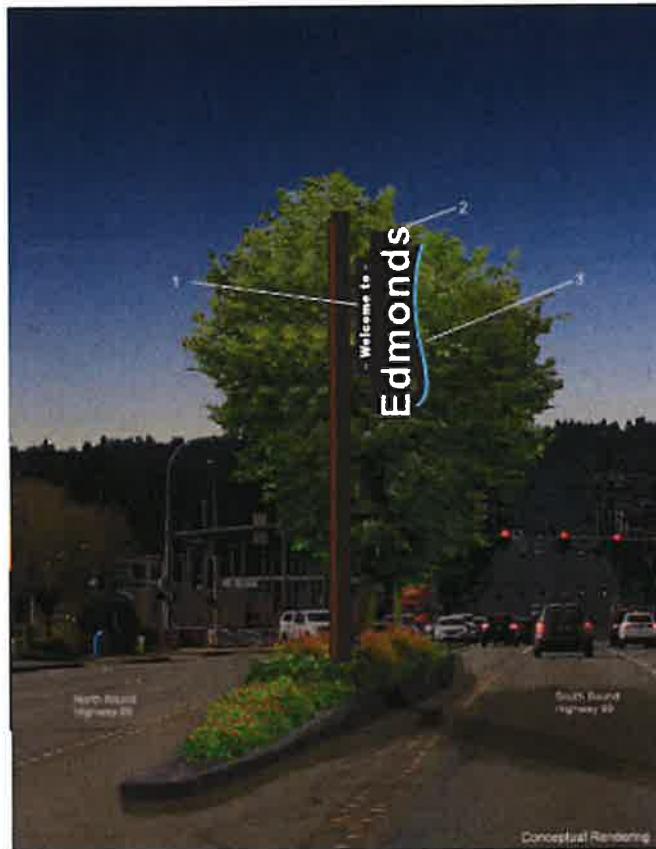

### **General Description: Pylon Sign- LED Internally illuminated, single face.**

1. The "Welcome to" letters are routed thru the cabinet face metal to allow only the letter faces to be illuminated with the background cabinet remaining opaque.
2. The word "Edmonds" to be individual channel letterforms, each to be front lit.
3. The vertical wave shape consists of two parts. The front one is "halo lit", fabricated as a reverse channel to allow light to shine out the back and reflect off the surface of the backer, which is a flat cut out wave. The lighting design intent here is to create an even glow of light, (without hot spots), as a means to highlight the perimeter edge of the front wave.