


# Veterans Park Enhancements - Preferred Concept

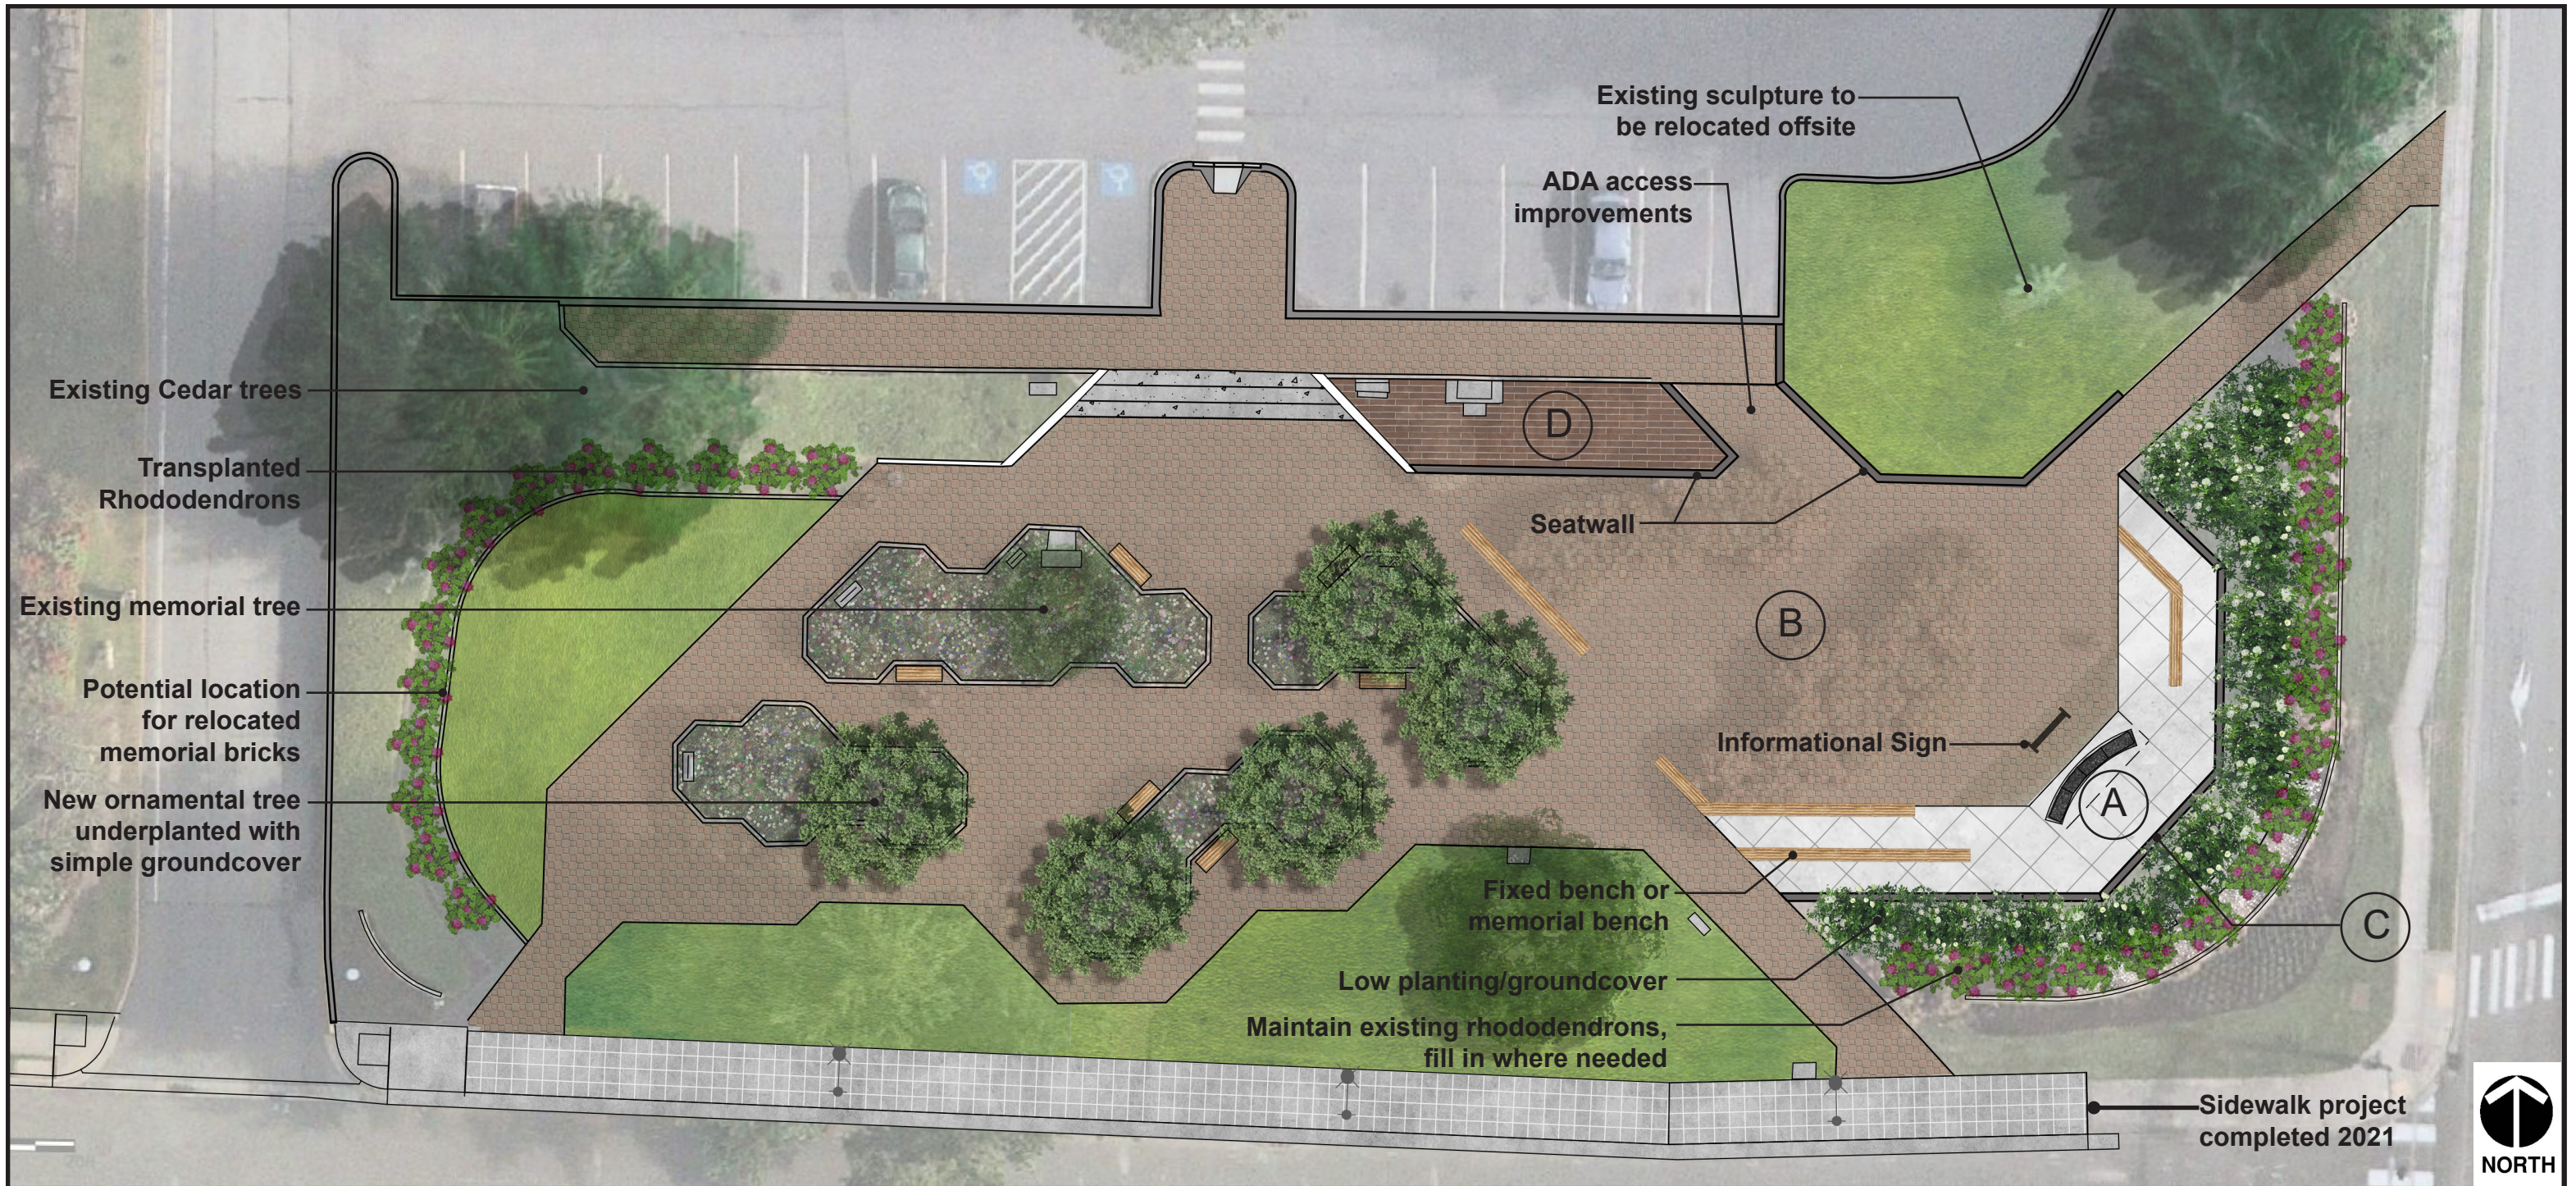

**(A)** Location for the Gold Star Families Memorial Monument, final location and orientation to be determined. Paving treatment differentiated from existing pavers.


The photo to the left is an image of Medal of Honor recipient Hershel "Woody" Williams rendering a salute standing next to a Gold Star Families Memorial Monument.

The photo was provided by the Hershel "Woody" Williams Medal of Honor Foundation.

**(B)** Expanded plaza space- eastern planting islands removed and replaced with pavers to match existing

**(C)** Retaining and memorial wall, approximately 2'- 4' height (varies); center segment 22' long

**(D)** Upper podium paver area - replace planting with hard surface; could be location for relocated memorial bricks

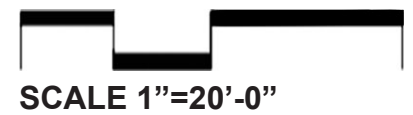

Updated October 2021