


EXHIBIT 4.4B | 194TH STREET SW CENTERLINE PROFILE CONTINUED

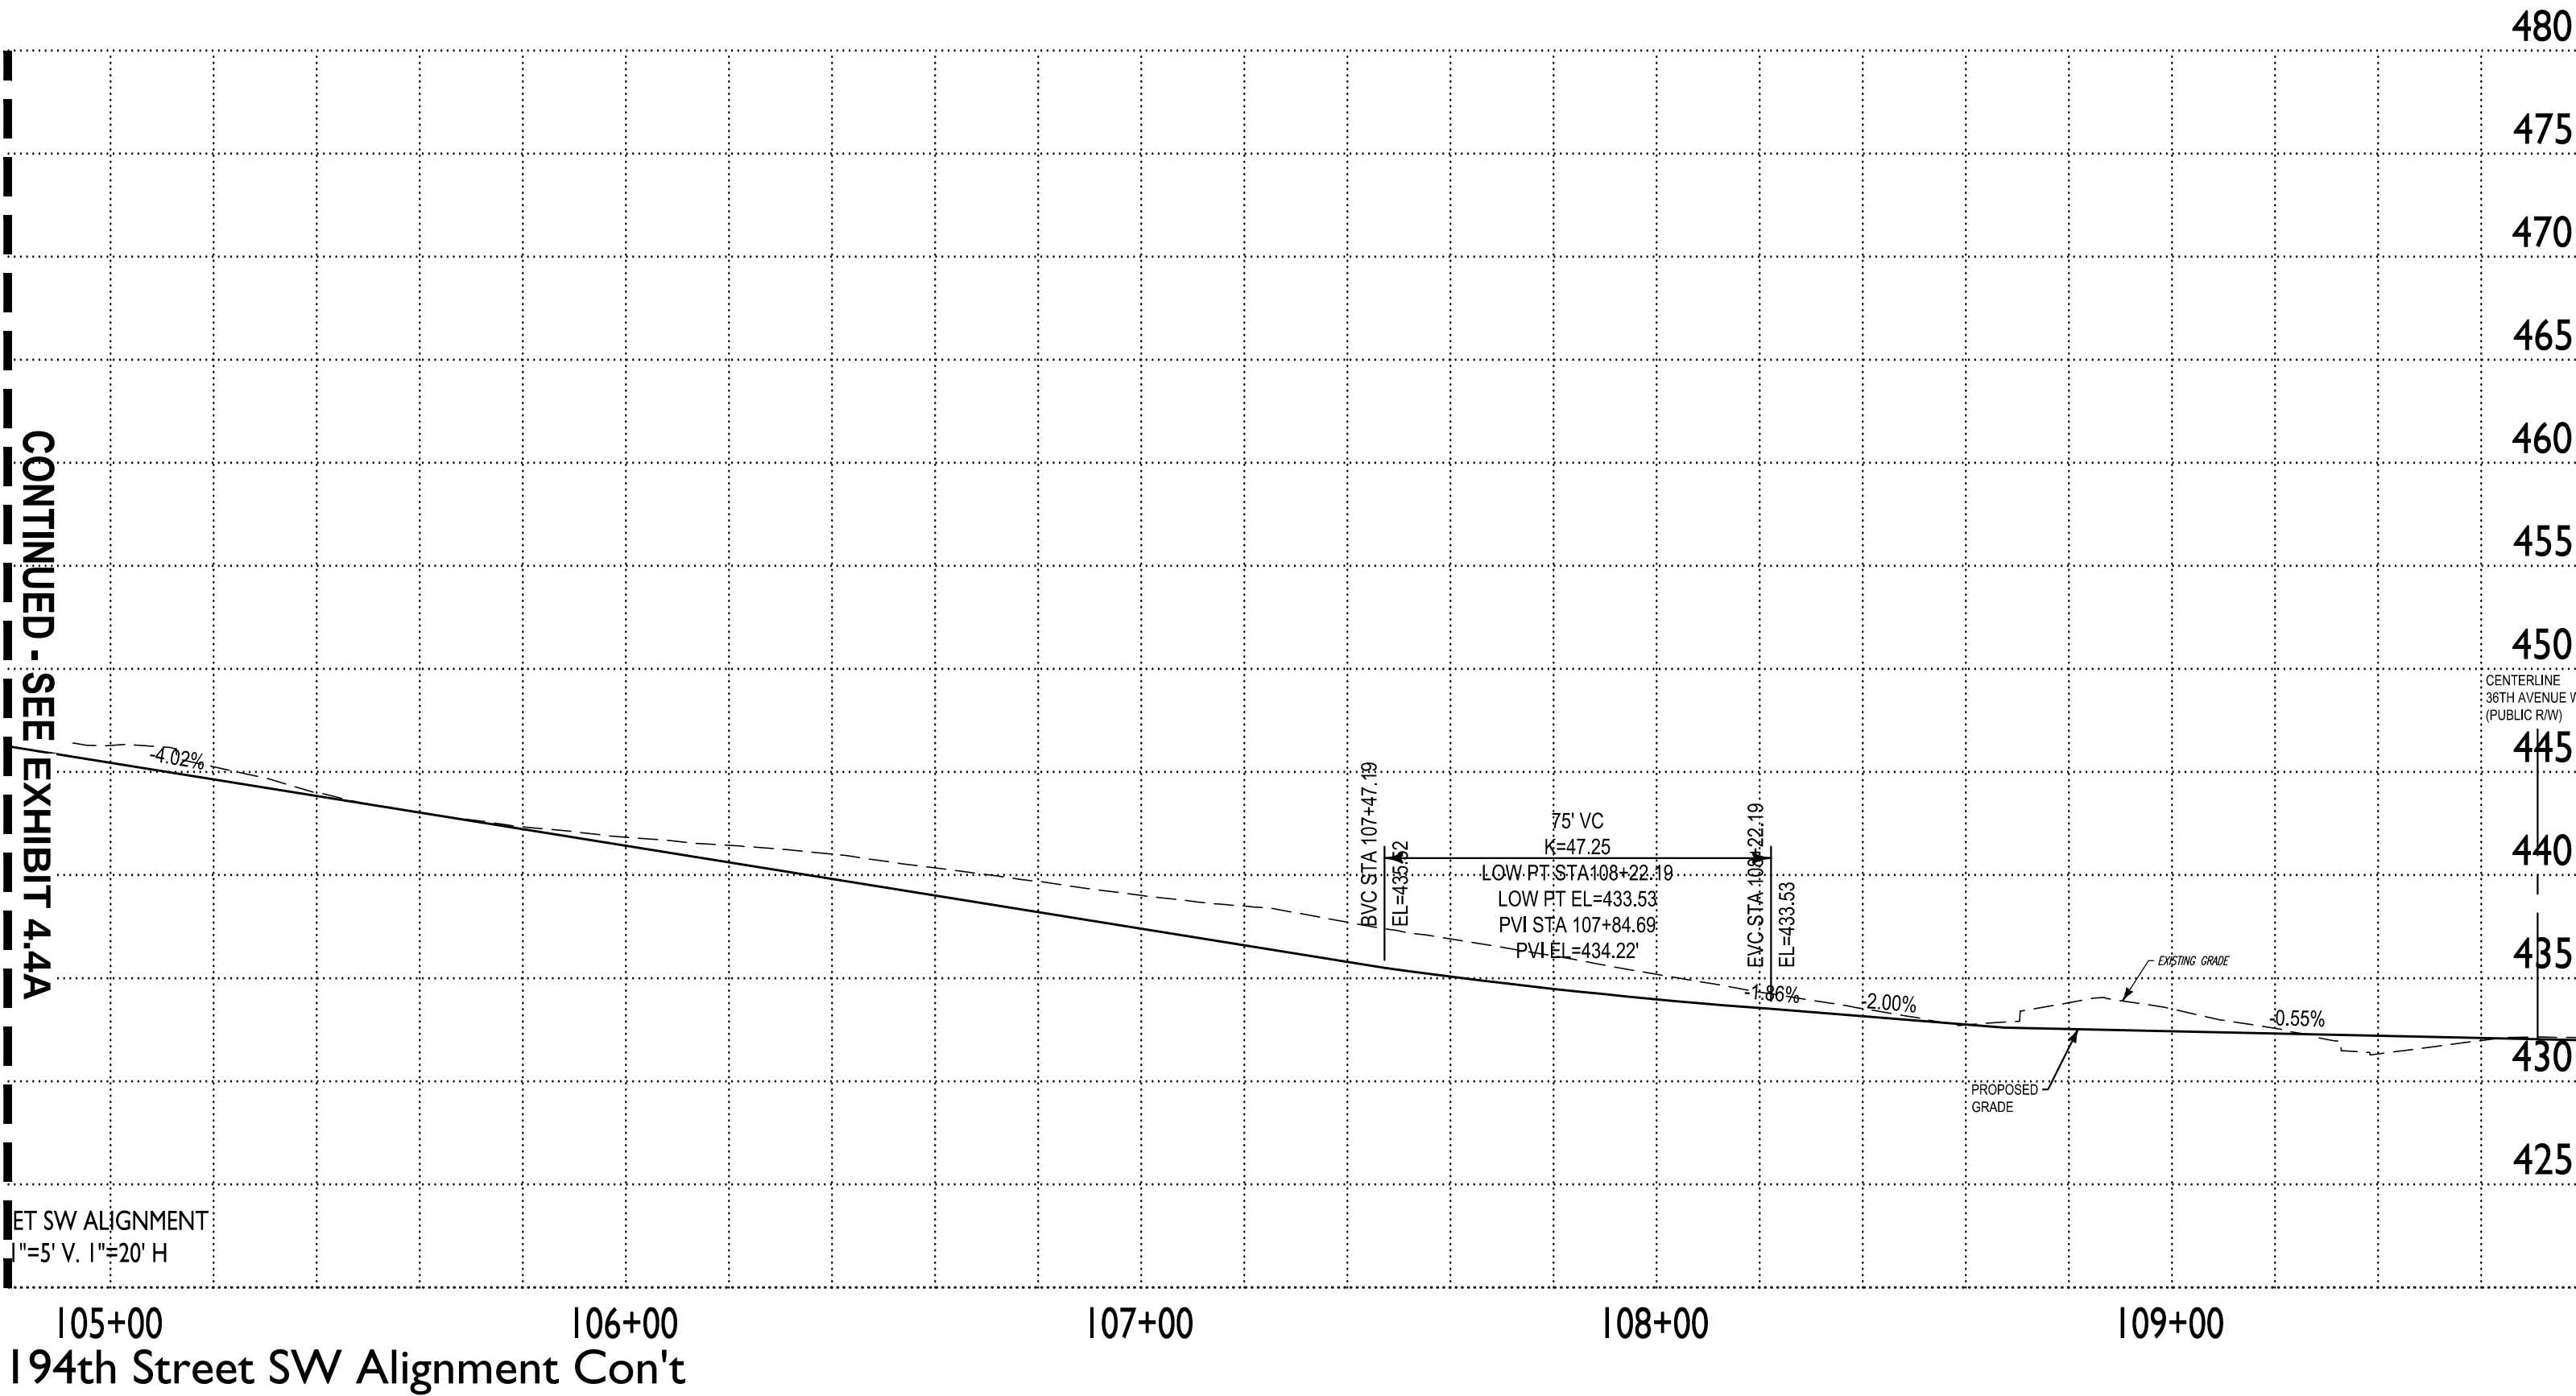

SCALE: HORIZONTAL 1"=30' ; VERTICAL 1"=5'