
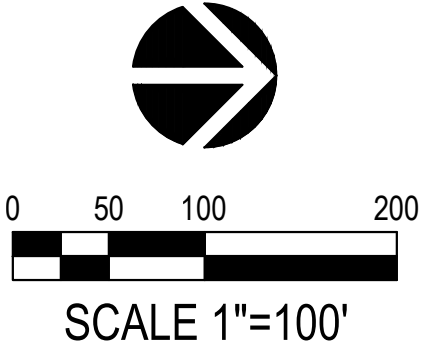


EXHIBIT 14.1 | CONCEPTUAL STORMWATER PLAN

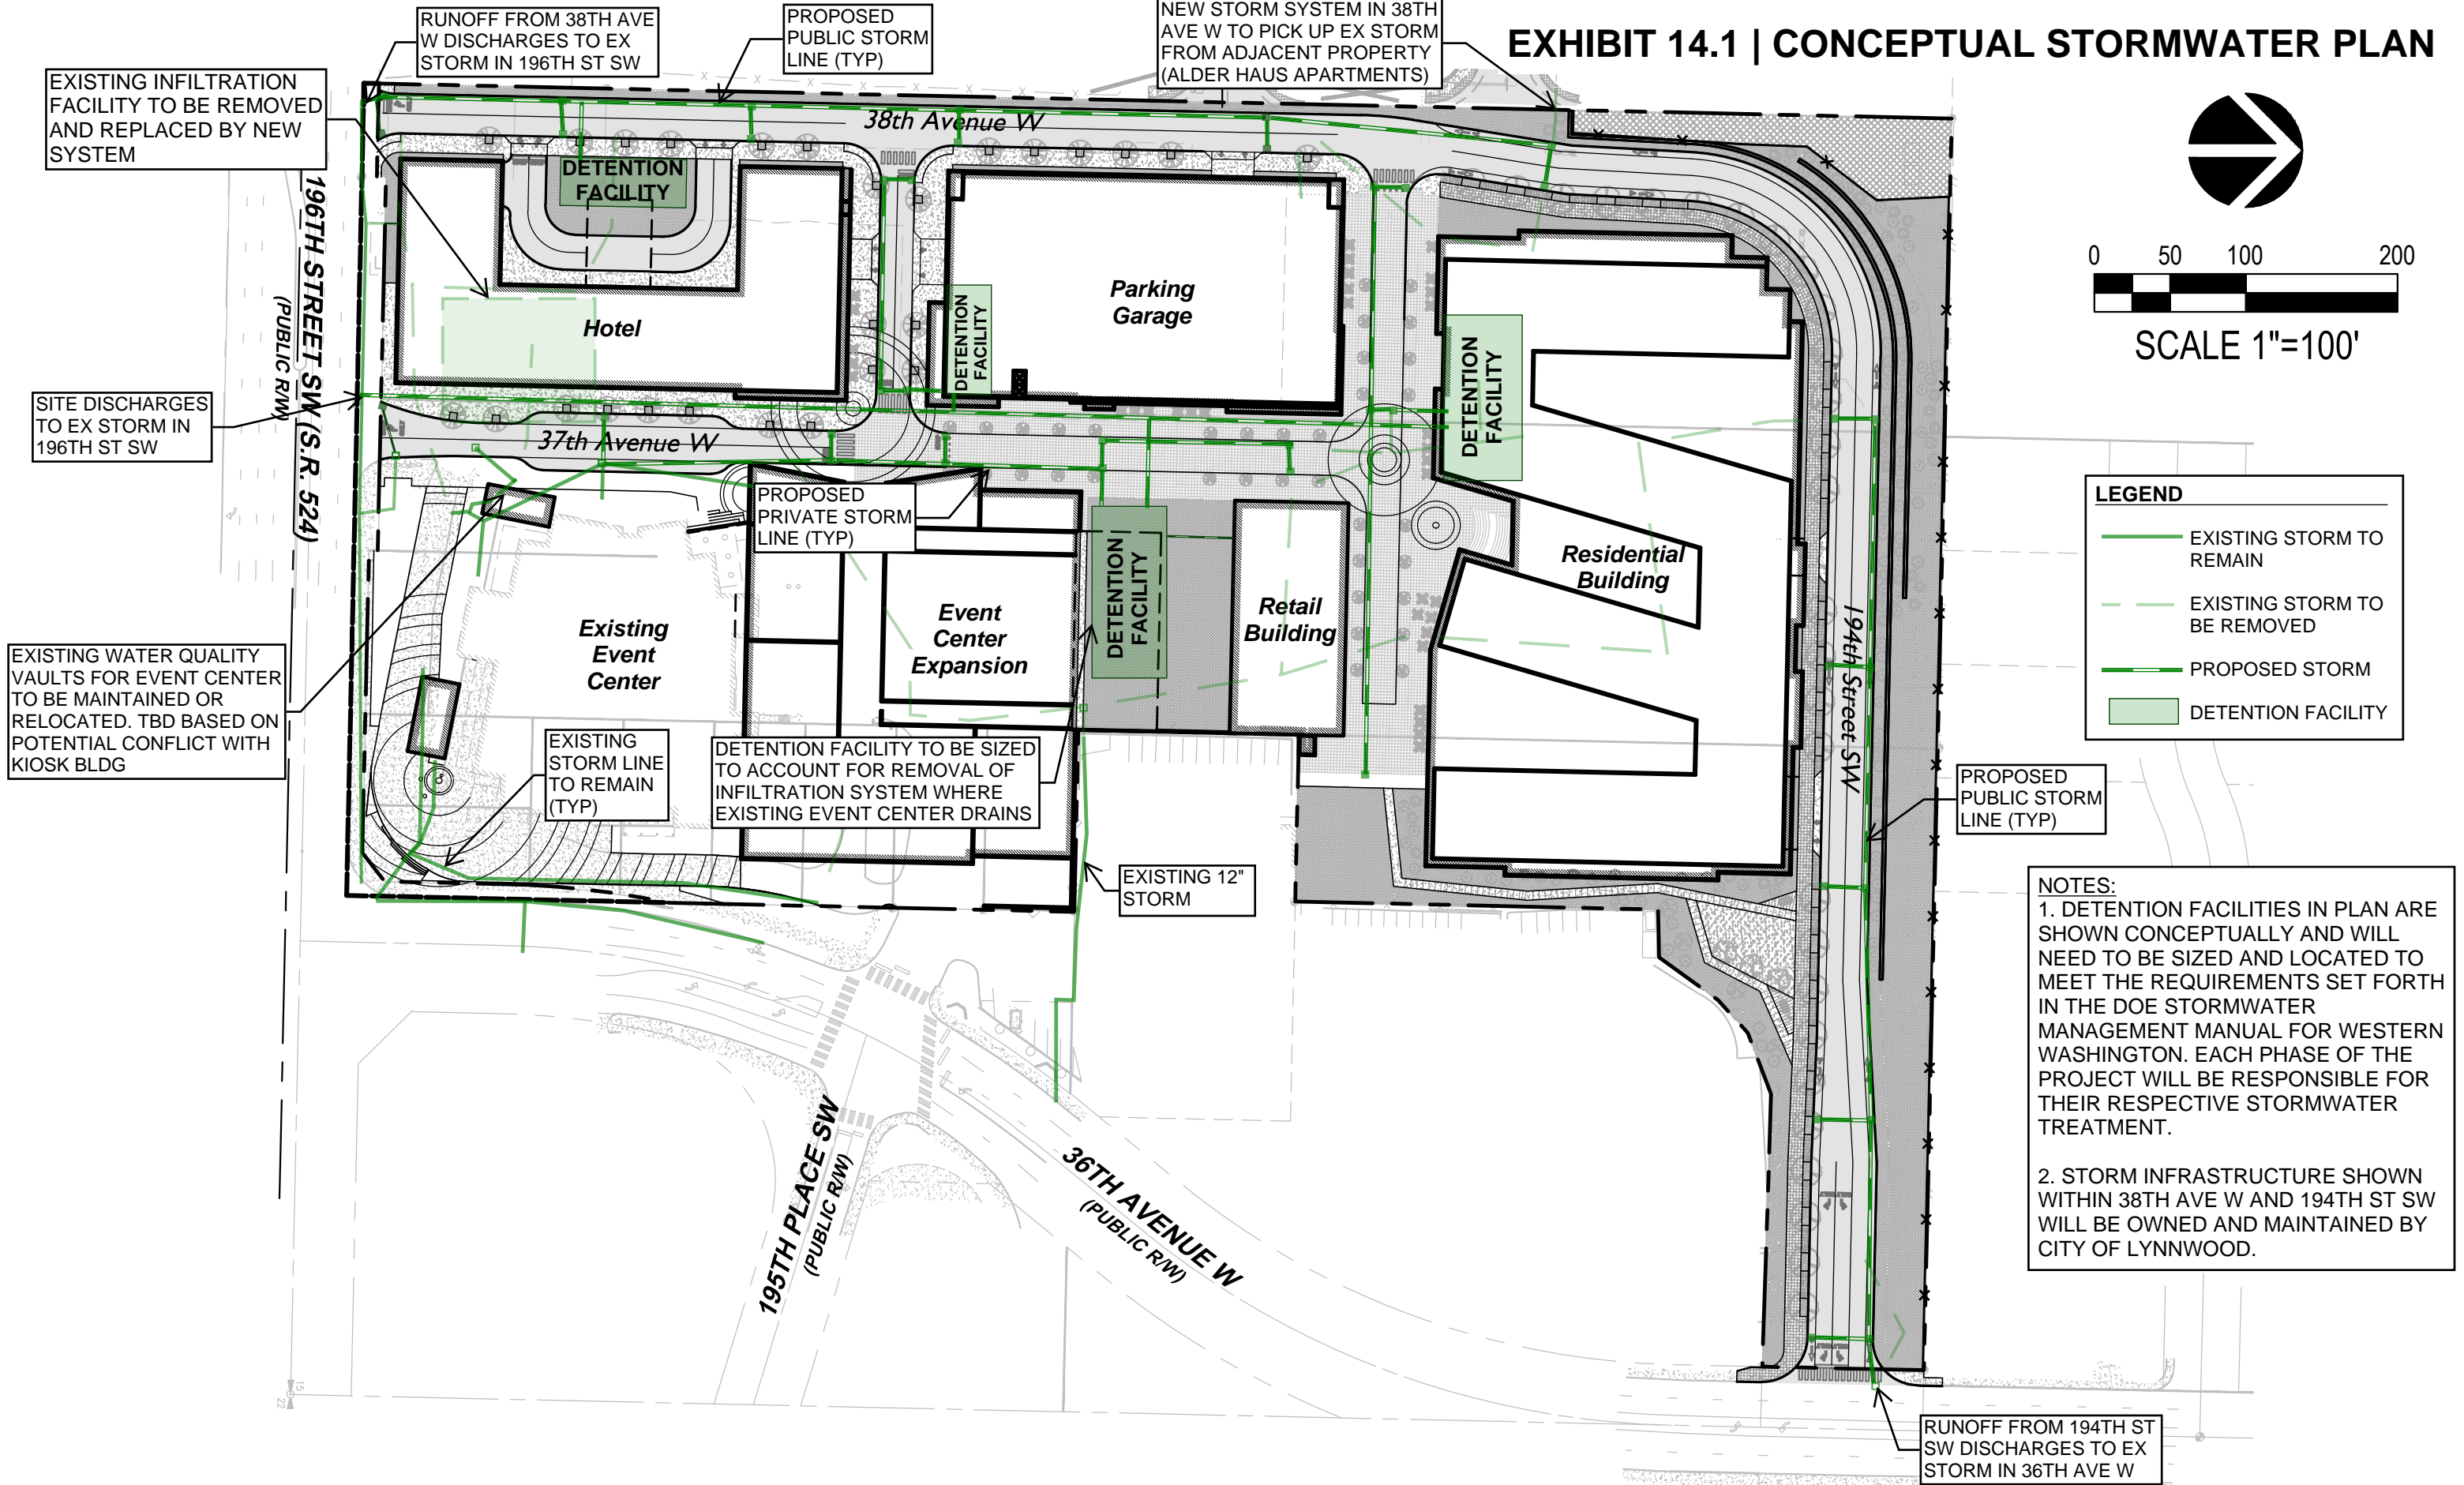

LEGEND	
	EXISTING STORM TO REMAIN
	EXISTING STORM TO BE REMOVED
	PROPOSED STORM
	DETENTION FACILITY

NOTES:

1. DETENTION FACILITIES IN PLAN ARE SHOWN CONCEPTUALLY AND WILL NEED TO BE SIZED AND LOCATED TO MEET THE REQUIREMENTS SET FORTH IN THE DOE STORMWATER MANAGEMENT MANUAL FOR WESTERN WASHINGTON. EACH PHASE OF THE PROJECT WILL BE RESPONSIBLE FOR THEIR RESPECTIVE STORMWATER TREATMENT.

2. STORM INFRASTRUCTURE SHOWN WITHIN 38TH AVE W AND 194TH ST SW WILL BE OWNED AND MAINTAINED BY CITY OF LYNNWOOD.