


CITY OF LYNWOOD, WA
SW 1/4, NE 1/4, SEC 16, T27N, R4E, W.M. MERIDIAN



PRELIMINARY

ENGINEER'S STAMP

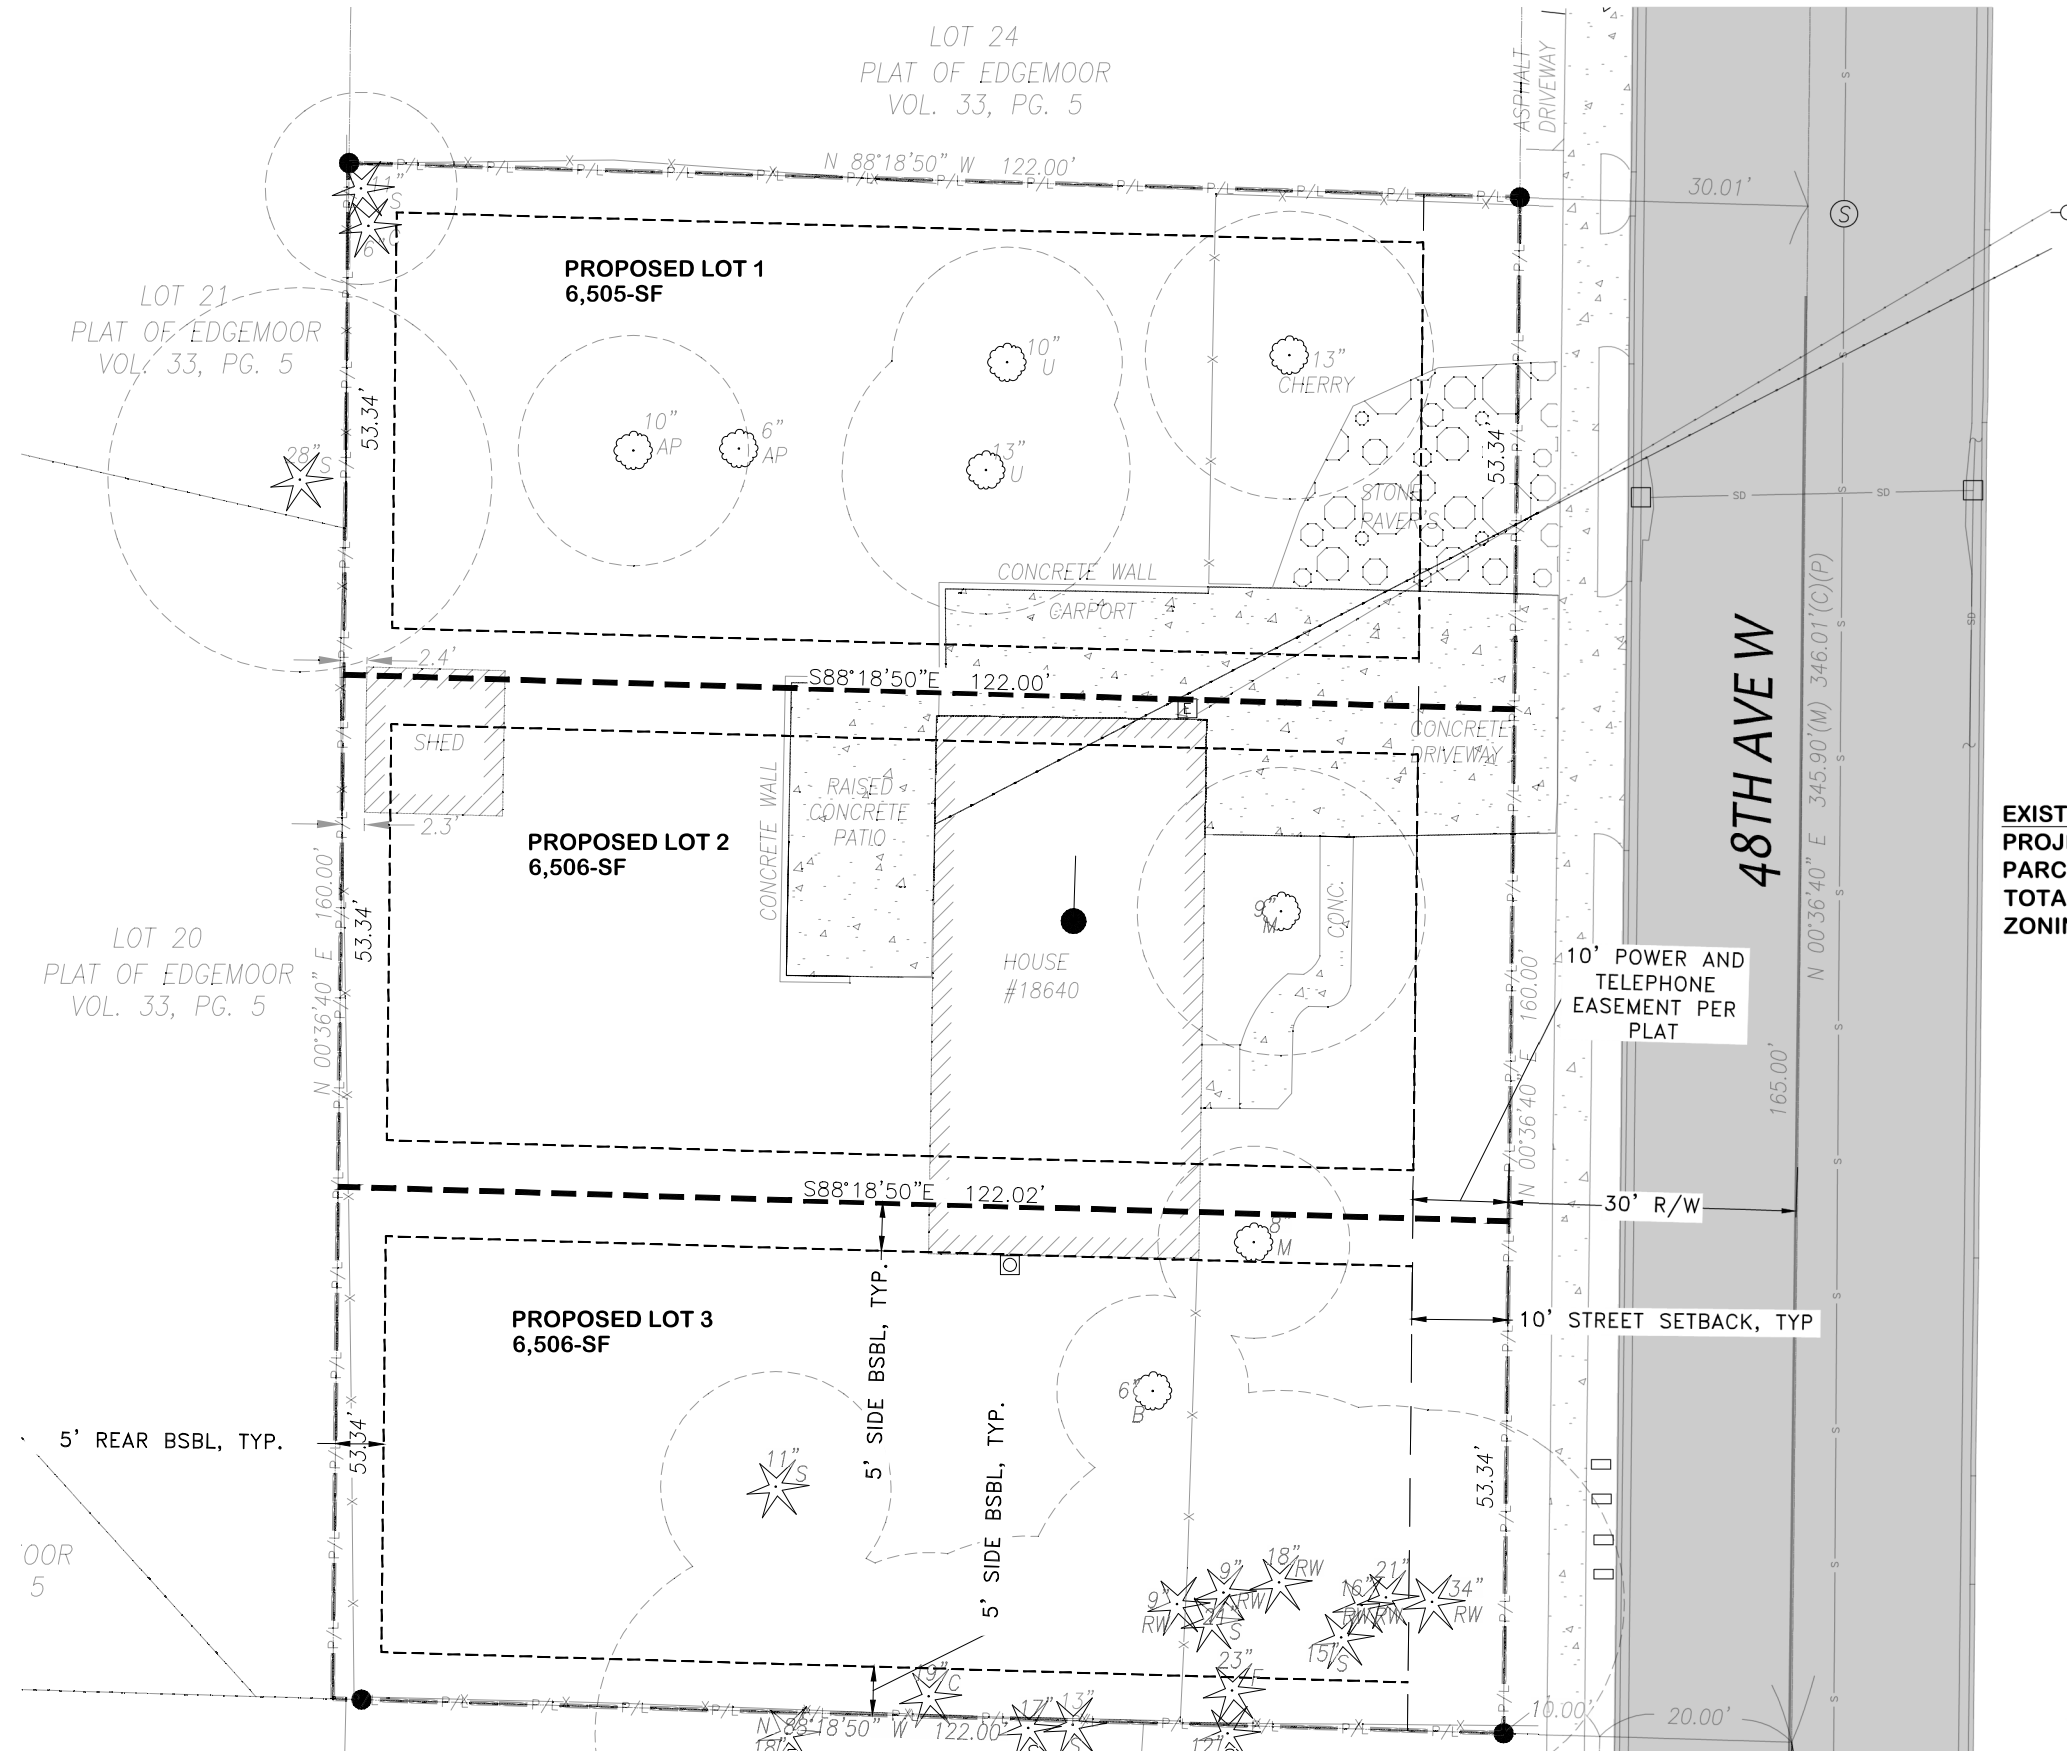

EXISTING PARCEL INFORMATION
PROJECT ADD.: 18640 48TH AVE W LYNWOOD WA
PARCEL NUMBER: 00494700002500
TOTAL PARCEL SIZE: 19,517
ZONING: RS-8 PRIOR TO 7/1/25 AND CURRENTLY RN

DEVELOPRO

**CONSTRUCTION & DEVELOPMENT CONSULTANTS
P.O. BOX 1655, SPIRIT LAKE, IDAHO**



PRE. SHORT PLAT MAP
PROJECT:
SEAPAC HOMES
LYNWOOD 3-LOT
SHORT PLAT
18640 48TH AVE W.

DRAWN BY:	ZMS
CHECKED BY:	TJP

1 OF 1

