



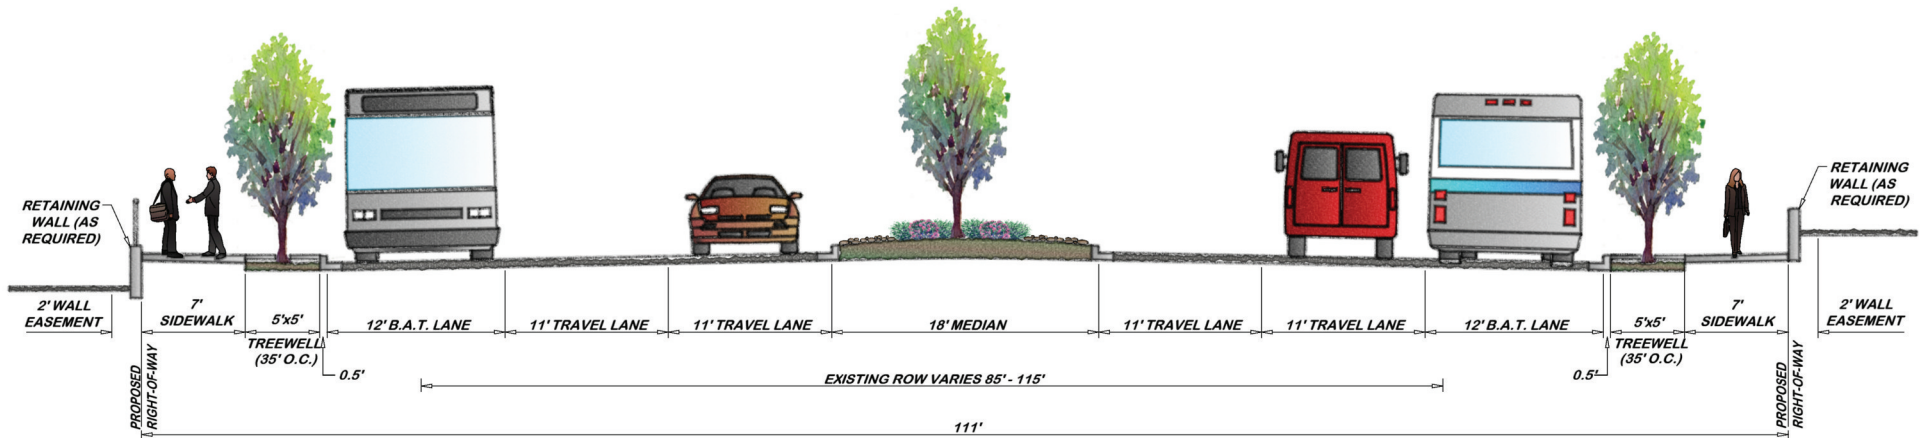

PROPOSED 196TH ST SW WITH 18' MEDIAN

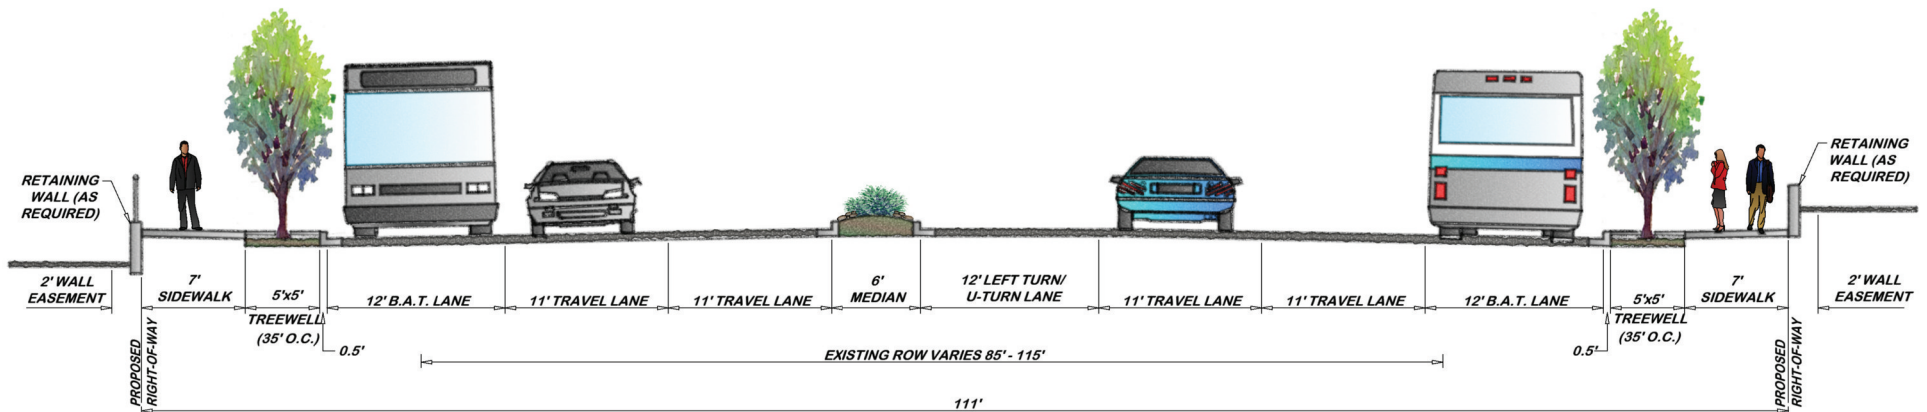

PROPOSED 196TH ST SW WITH LEFT TURN LANE AND 6' MEDIAN

PRELIMINARY - MARCH 2012



DAVID EVANS
AND ASSOCIATES INC.
415 - 118th Avenue SE
Bellevue Washington 98005-3518
Phone: 425.519.6500

LYNNWOOD
WASHINGTON

196TH STREET SW (SR 524)
IMPROVEMENT PROJECT

TYPICAL SECTIONS

REFERENCE NO.
XS01
SHEET
1
OF
1
SHEETS