


POLE ORIENTATION & ATTACHMENT POINT DETAIL PLAN VIEW SCALE: N.T.S.

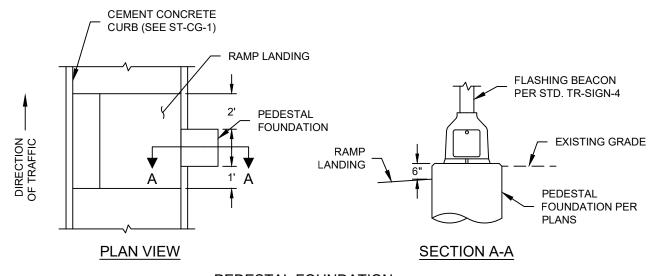

PEDESTAL FOUNDATION

SCALE: N.T.S.

NOTES:

1. SEE STD. TR-SIGN-4 FOR FLASHING BEACON DETAILS.



PEDESTRIAN FLASHING BEACON FOUNDATION

TR-SIGN-5-Pedestrian-Flashing-Beacon-Foundation.dwg

DRAWING NUMBER	TR-SIGN-5
SCALE	NONE
REVISION DATE	04/22
DEPARTMENT	PW